

CONSULTANT:

SEAL:

EDUARDO L. CARGACHE
 PROFESSIONAL ENGINEER 39194
 JACK D. RAUBENBUSH
 ARCHITECT-AR 2808

CVS/
 pharmacy

FLORIDA COASTAL
 13,013 - RIGHT HAND - SIDE DT

STORE NUMBER: 05966
 1600 S. FEDERAL HIGHWAY
 HOLLYWOOD, FLORIDA
 DEAL TYPE: NEW

DEVELOPER:

BOOS DEVELOPMENT GROUP.
 2651 McCORMICK DRIVE
 CLEARWATER, FLORIDA 33759
 TEL (727) 669-2900
 FAX (727) 000-0000

REVISIONS:

- 2-23-10 CITY
- 3-15-10 CITY

DRAWING BY: M.T.

DATE: FEBRUARY 23, 2010

JOB NUMBER: CKE #1141



TITLE:

FLOOR PLAN

SHEET NUMBER:

A-1

COMMENTS:

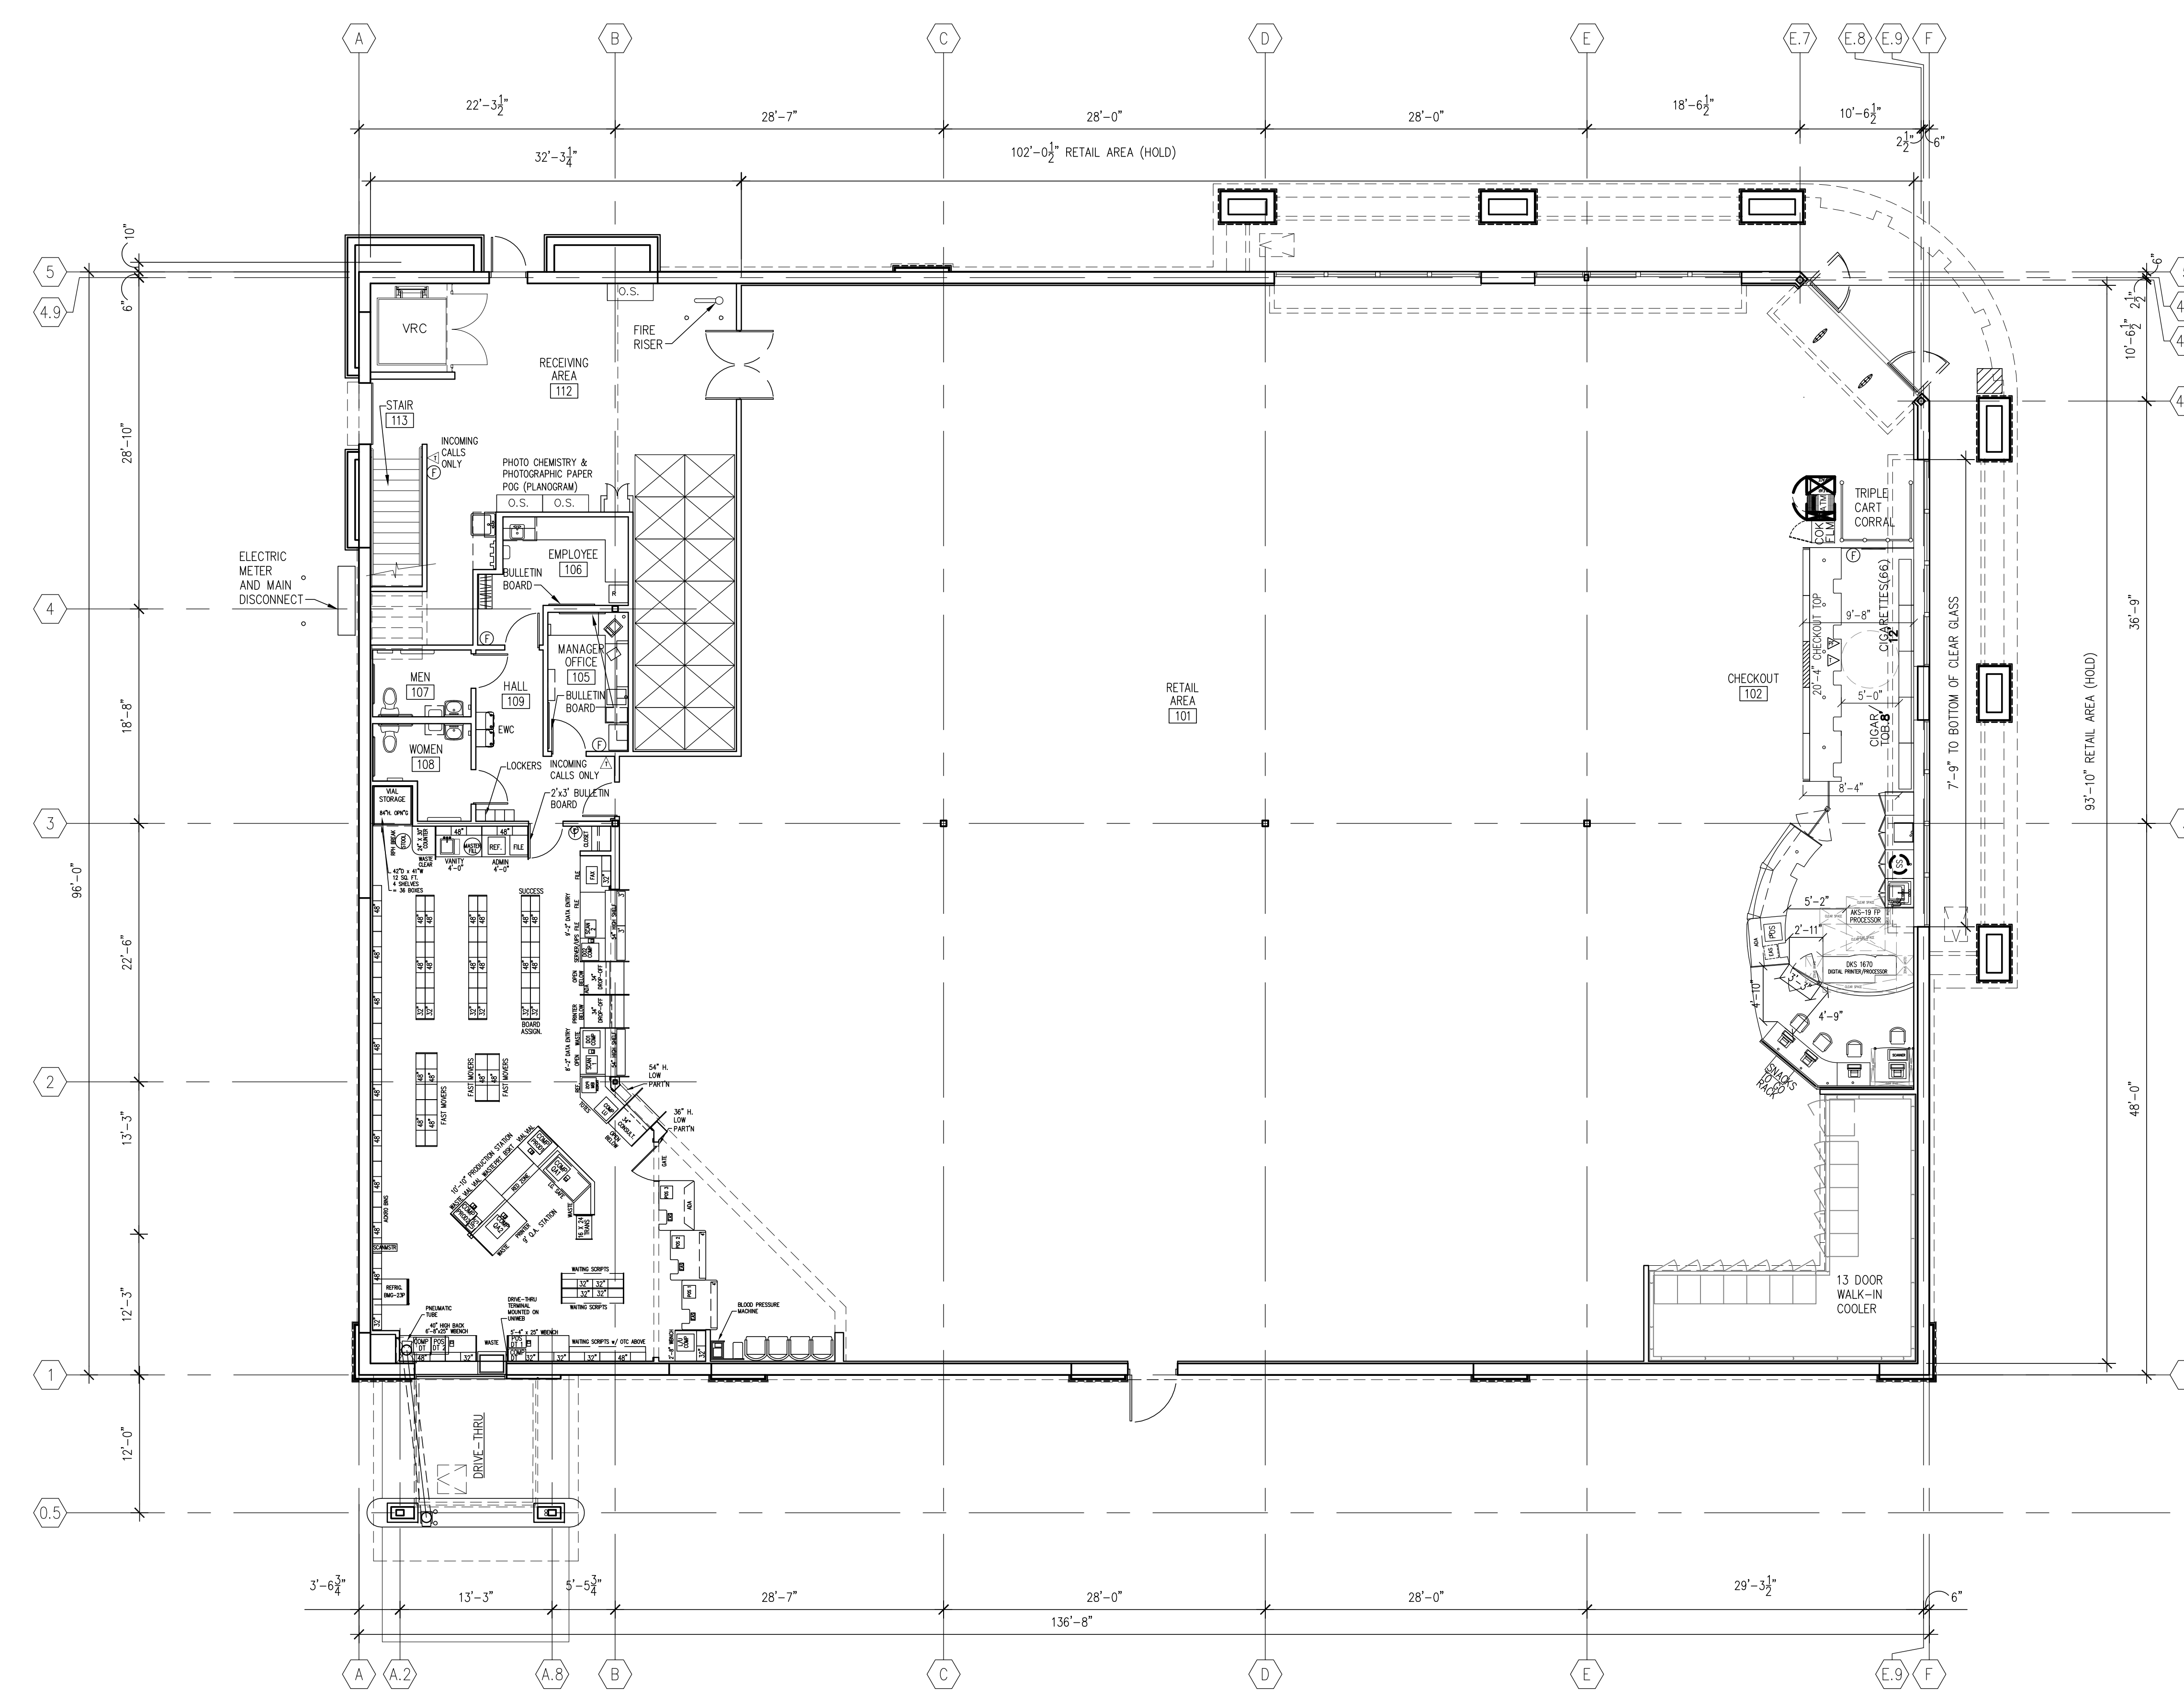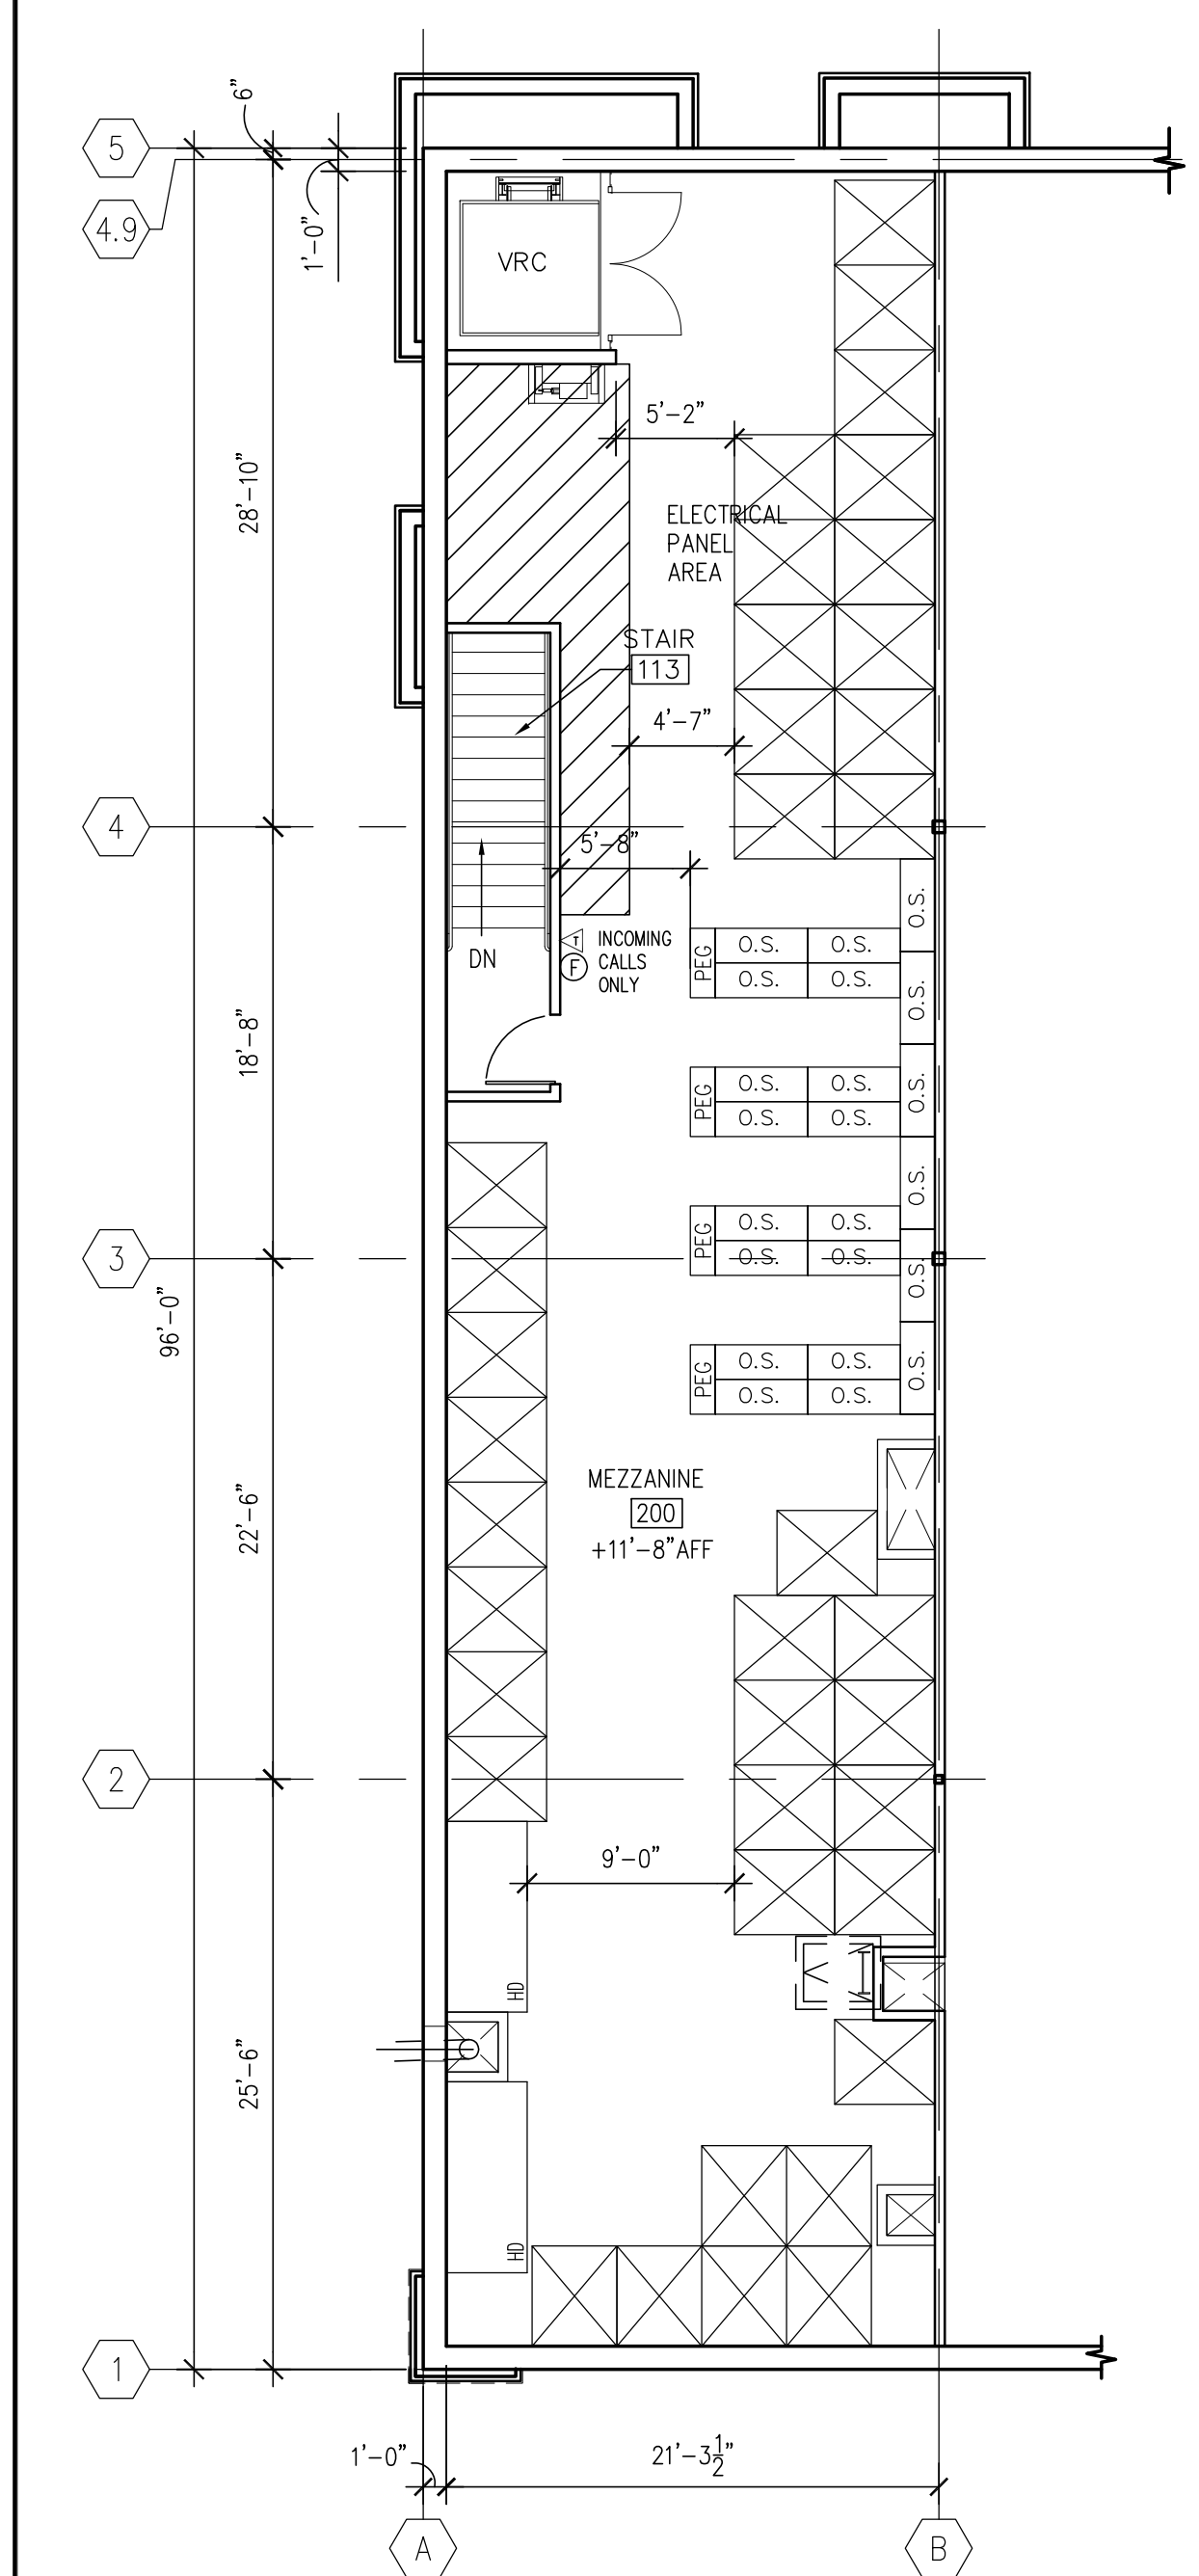

2 MEZZANINE PLAN
 F-1 SCALE: 1/8" = 1'-0"

1 FLOOR PLAN
 F-1 SCALE: 1/8" = 1'-0"