



1 FRONT ELEVATION
A-2 SCALE: 1/8" = 1'-0"

EXTERIOR FINISH SCHEDULE					
TAG	MATERIAL / DESCRIPTION	MFR.	STYLE/ CAT. NO.	COLOR	NOTES
E1	PAINT	SHERWIN WILLIAMS	SW 2179	PUEBLO	
E2	PAINT	SHERWIN WILLIAMS	SW 2184	DEER VALLEY	
E3	PAINT	SHERWIN WILLIAMS	SW 6089	GROUNDED	
E4	PAINT	SHERWIN WILLIAMS	SW 6089	GROUNDED	
E5	CULTURED STONE	CHARDONNAY LESTONE	CSV-2045	CSV-2045	
E6	SPANISH ROOF TILE	HANSON TILES	SPANISH S-TYPE II REGAL ANTIGUA	ESTATE BLEND	
E7	FABRIC AWNING	-	-	BLACK	
E8	ALUM STOREFRONT	SEE SPECS	SEE SPECS	WHITE	
E9	ALUM CURTAIN WALL	SEE SPECS	SEE SPECS	WHITE	
E10	ALUM AUTOMATIC DOOR	STANLEY	SEE SPECS	WHITE	


LEGEND
X - RE: EXTERIOR FINISH SCHEDULE

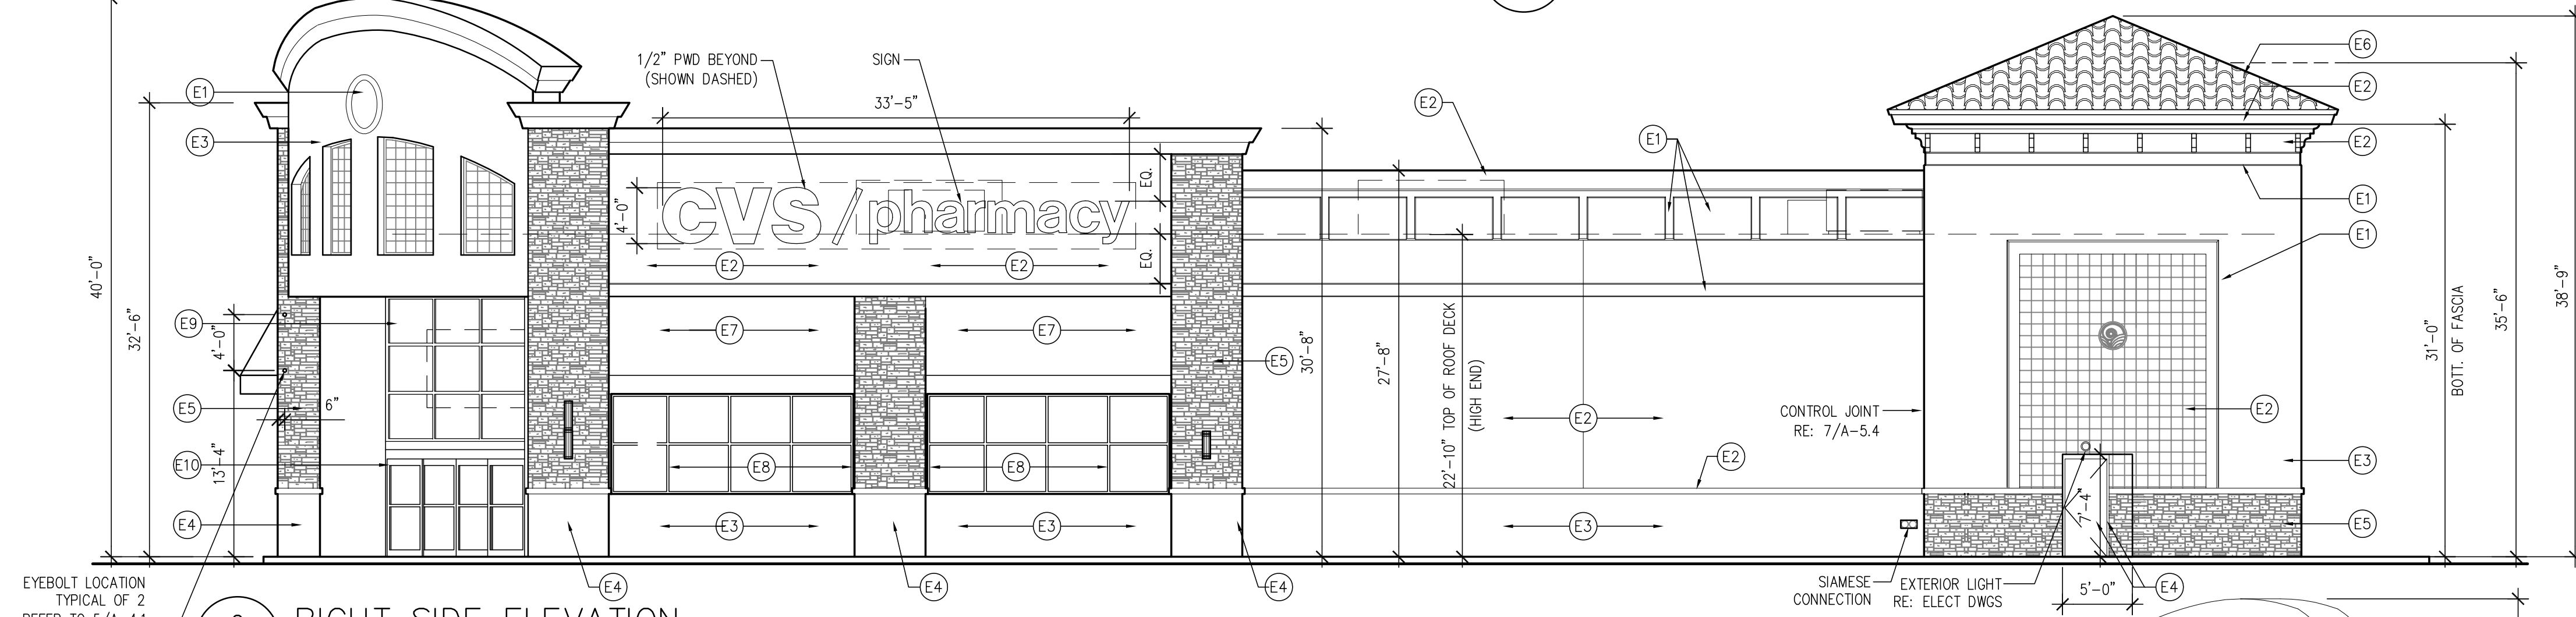


2 RIGHT SIDE ELEVATION
A-2 SCALE: 1/8" = 1'-0"

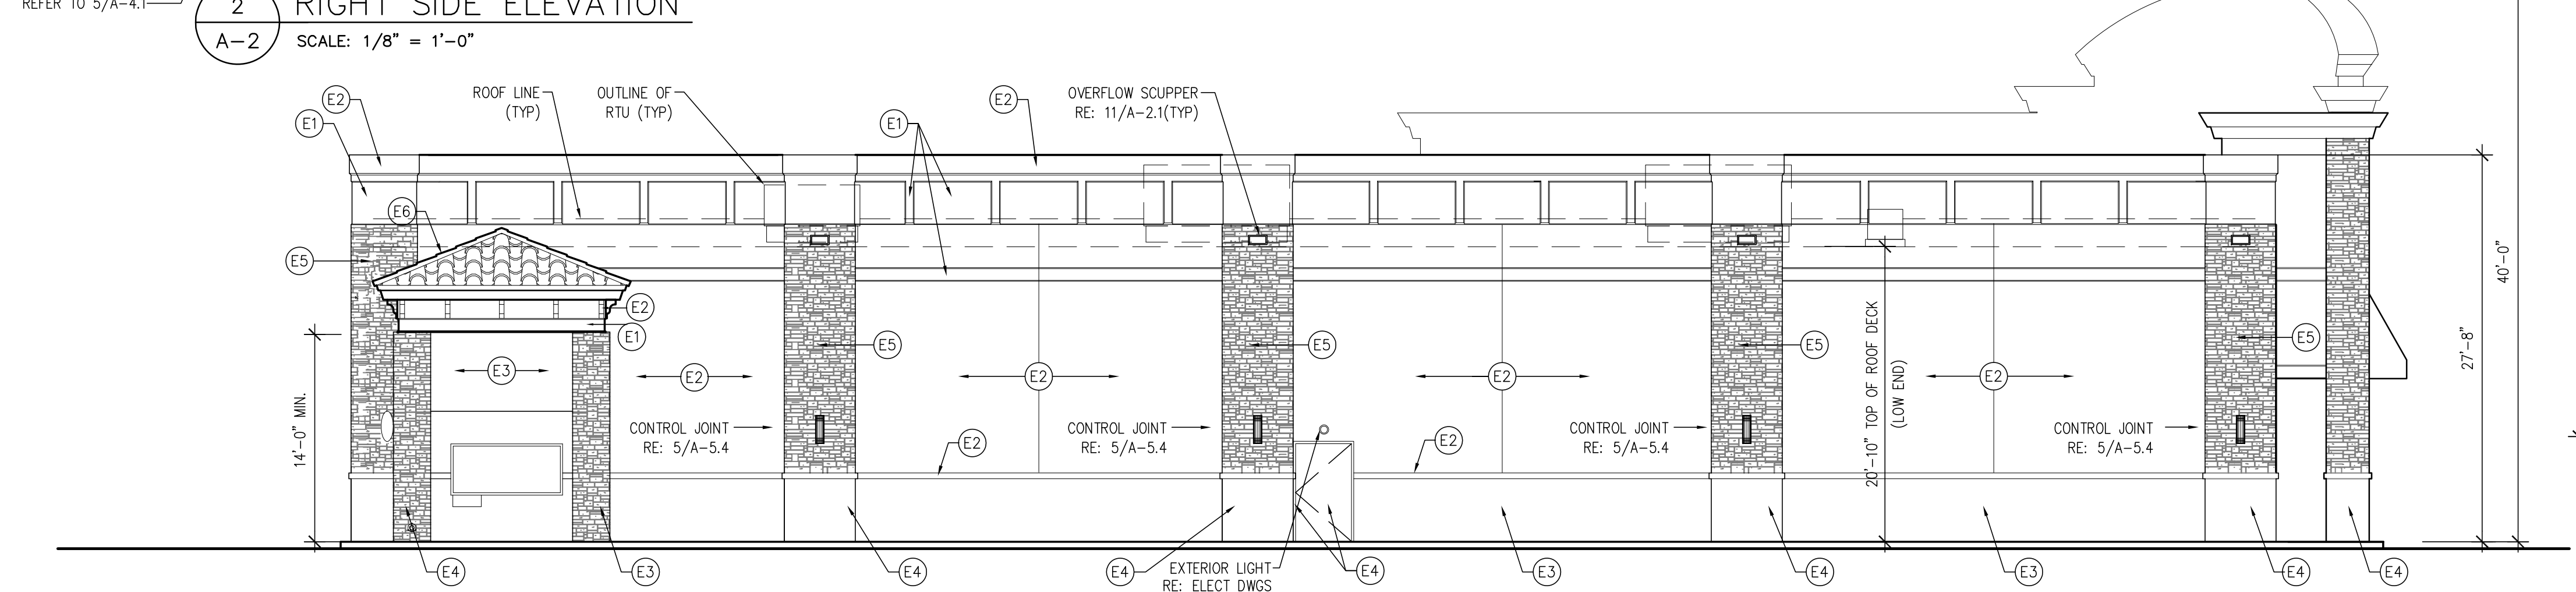

3 LEFT SIDE ELEVATION
A-4.1 SCALE: 1/8" = 1'-0"

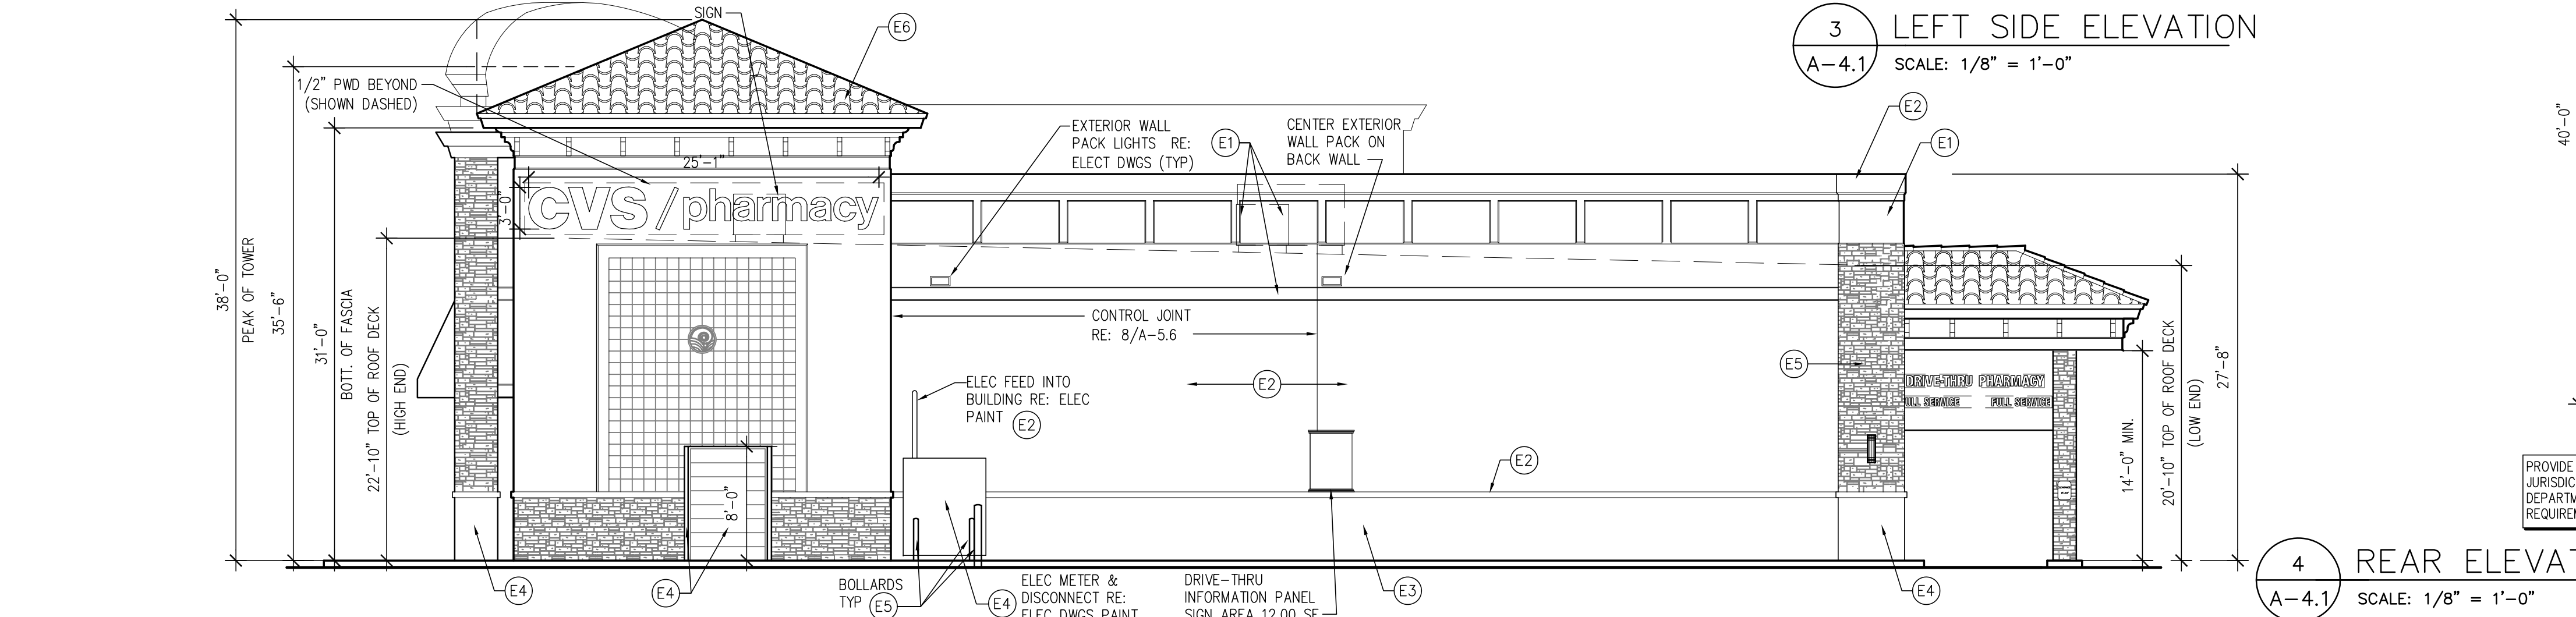

4 REAR ELEVATION
A-4.1 SCALE: 1/8" = 1'-0"

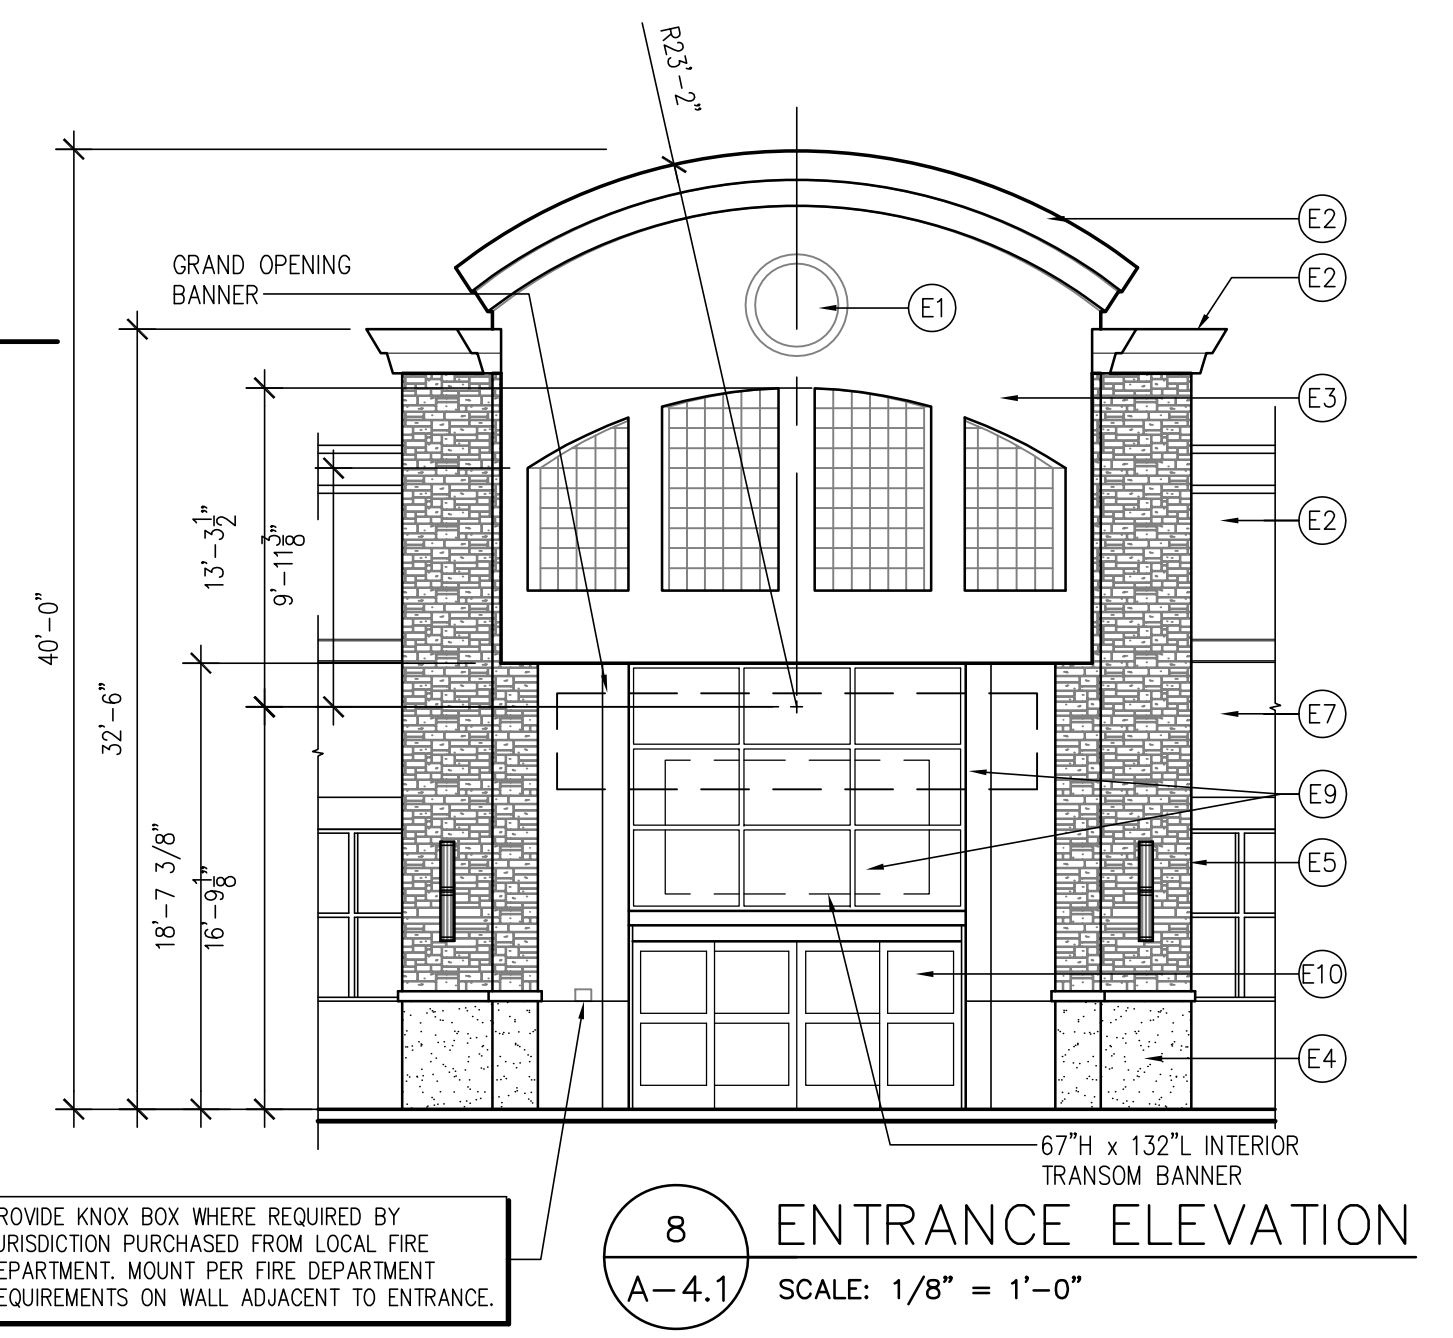

8 ENTRANCE ELEVATION
A-4.1 SCALE: 1/8" = 1'-0"

GROUP
CKE GROUP
INCORPORATED
engineering • architecture • planning
15500 NEW BARN ROAD
SUITE 106
MIAMI LAKES, FLORIDA 33014
PHONE: (305) 558-4124 FAX: (305) 826-0619
EB#0004432

CONSULTANT:

SEAL:

EDUARDO L. CASCACHE
PROFESSIONAL ENGINEER 31914
JACK D. RAUBENBUSH
ARCHITECT 2808

CVS/
pharmacy
FLORIDA COASTAL
13,013 - RIGHT HAND - SIDE DT
STORE NUMBER: 05966
1600 S. FEDERAL HIGHWAY
HOLLYWOOD, FLORIDA
DEAL TYPE: NEW

DEVELOPER:
BOOS DEVELOPMENT GROUP.
2651 McCORMICK DRIVE
CLEARWATER, FLORIDA 33759
TEL (727) 669-2900
FAX (727) 000-0000

REVISIONS:
2-23-10 CITY
3-15-10 CITY
8-10-10 CITY

DRAWING BY: M.T.
DATE: FEBRUARY 23, 2010
JOB NUMBER: CKE #1141
TITLE:

EXTERIOR ELEVATIONS
SHEET NUMBER:

A-2

COMMENTS: