


Rev	Date	Comments
1	20100215	PERMIT SET

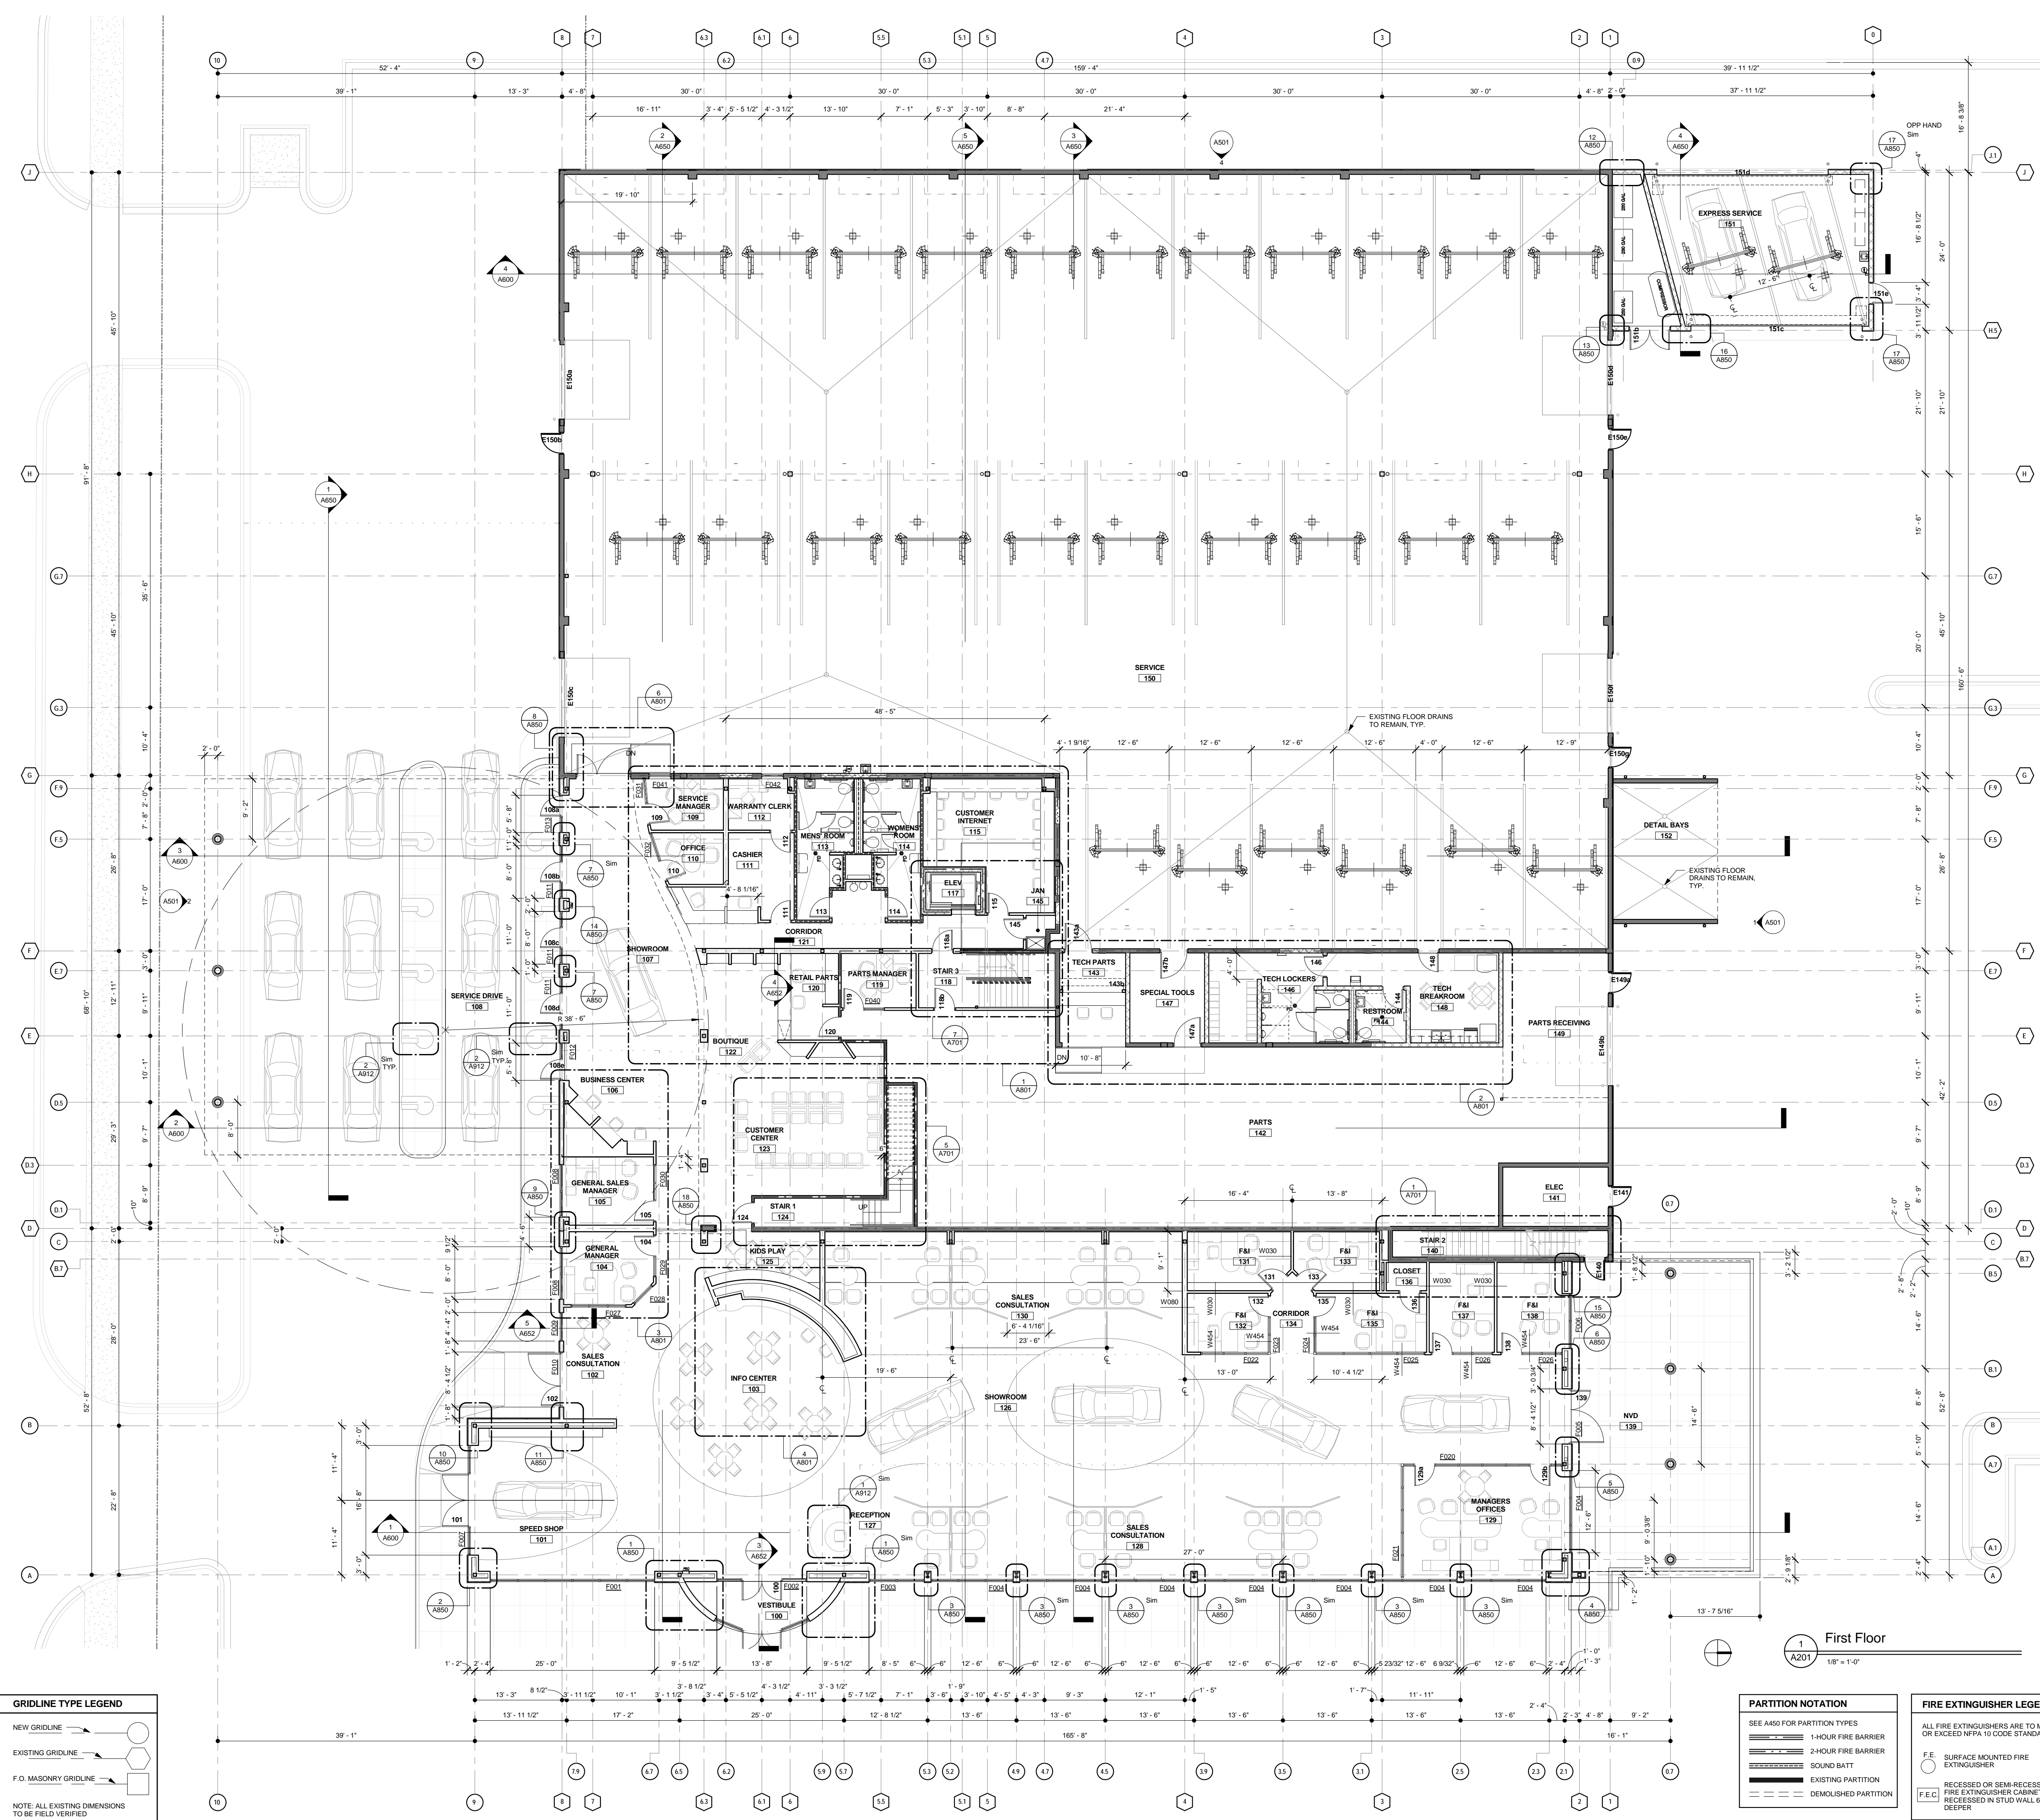

**GRIDLINE TYPE LEGEND**

	NEW GRIDLINE
	EXISTING GRIDLINE
	F.O. MASONRY GRIDLINE

NOTE: ALL EXISTING DIMENSIONS TO BE FIELD VERIFIED

**PARTITION NOTATION**

	1 HOUR FIRE BARRIER
	2 HOUR FIRE BARRIER
	SOUND BATT
	EXISTING PARTITION
	DEMOLISHED PARTITION

**FIRE EXTINGUISHER LEGEND**

	SURFACE MOUNTED FIRE EXTINGUISHER
	RECESSED OR SEMI-RECESSED FIRE EXTINGUISHER CABINET
	RECESSED IN STUD WALL OR DEEPER

1 A201  
1/8" = 1'-0"

Client:  
**AutoNation**  
110 SE 6th Street  
Suite 1700  
Fort Lauderdale, FL 33301

Project:  
**Maroone Honda of Hollywood**  
1450 North State Road 7  
Hollywood, FL

Project Number: 07023  
Drawn By: DP, BCT  
Checked By: CJ  
Approved By: SR

Sheet Title:  
**First Floor Plan**

Sheet Number:  
**A201**

2/4/2010 3:44:12 PM

RELEASED FOR CONSTRUCTION AND PERMIT