


Copyright © 2019 Praxis, PC
All rights reserved. No part of this publication may be reproduced, stored in a retrieval system, or transmitted in any form or by any means, electronic, mechanical, photocopying, recording, or by any information storage and retrieval system, without the prior written permission of Praxis, PC. It is to be retained and kept confidential in accordance with the terms of the contract.

Rev	Date	Comments
1	20190215	PERMIT SET

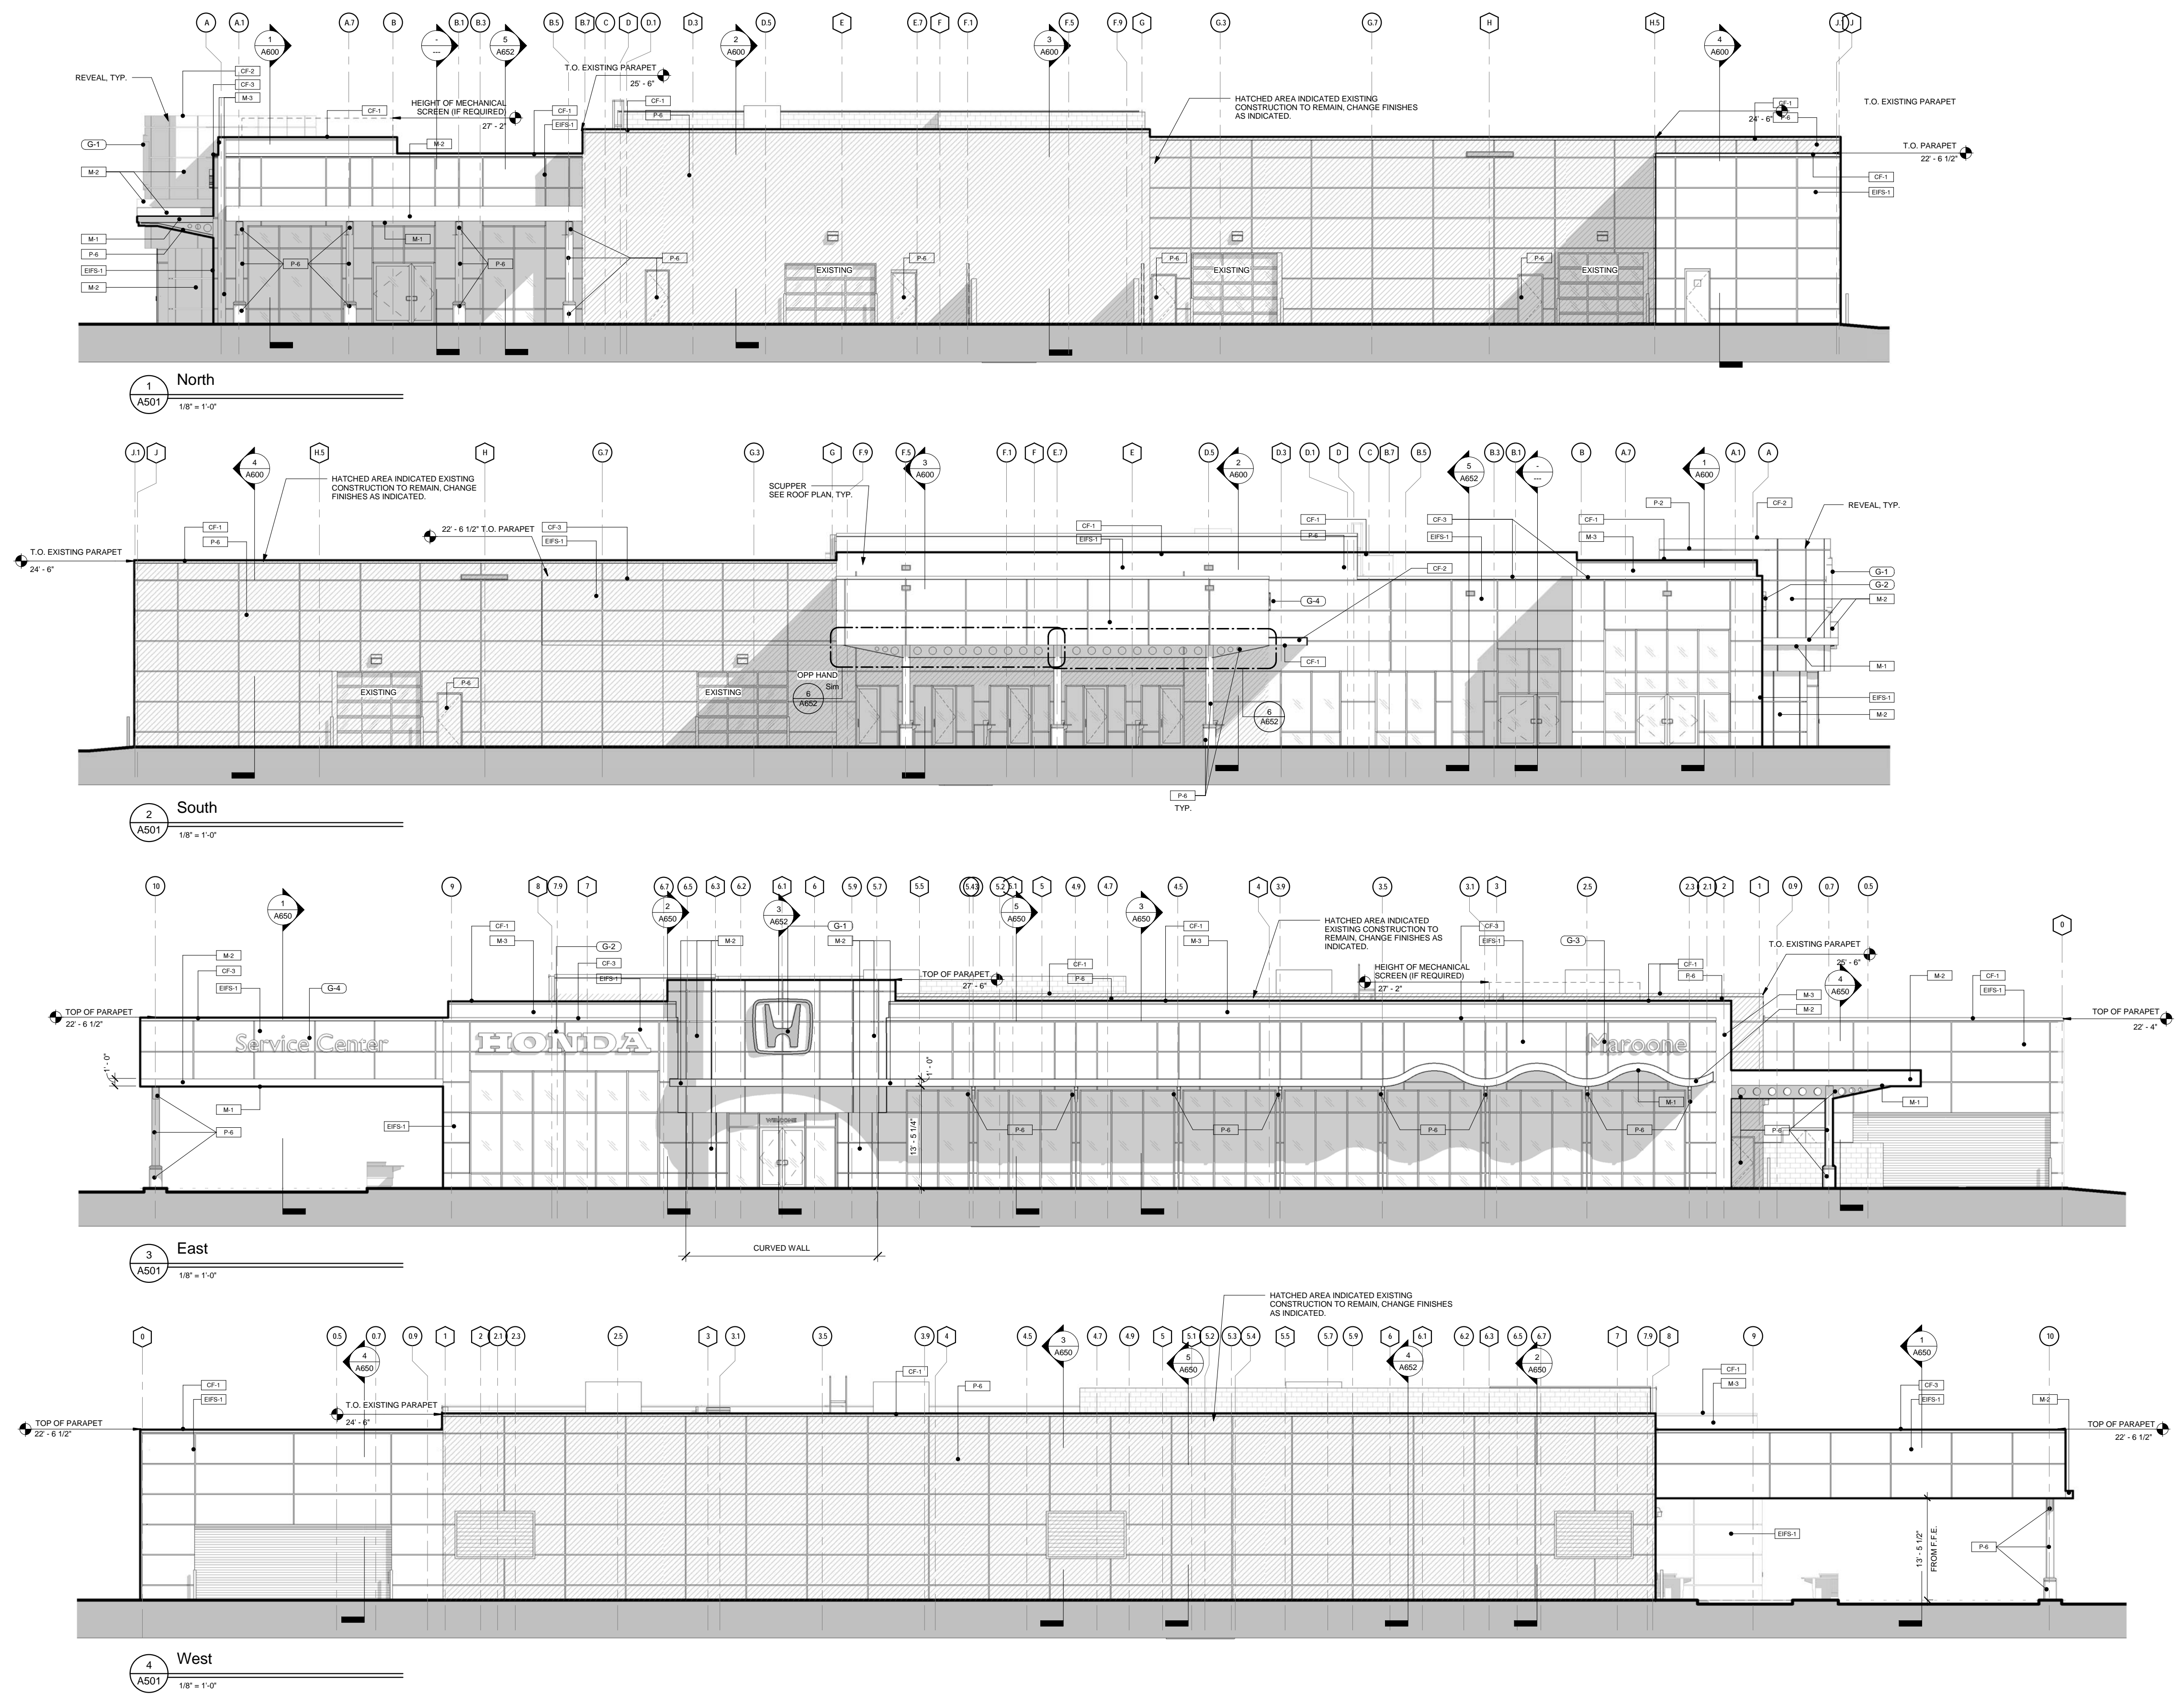

Signage Schedule	
Keynote Number	Description
G-1	"HONDA" "H" NON-ILLUMINATED LOGO
G-2	"HONDA" SIGN

Exterior Finish Legend						
Finish Type	Material	Manufacturer	Product-Series	Color	Location	Additional Information
CF-1	Metal Coping	-	PAINT	SILVER TO MATCH M-3	see Exterior Elevations	
CF-2	Metal Coping	-	PAINT	BLUE TO MATCH M-2	see Exterior Elevations	
CF-3	Metal Coping	-	PAINT	WHITE TO MATCH M-1	see Exterior Elevations	
EIFS-1	PAINT	DRYVIT	SANDBEEBLE	# 103 NATURAL WHITE	see Exterior Elevations	
M-1	Composite Metal Panel	ALUCOBOND	4mm - see A820	WHITE	UNDER SIDE OF CANOPIES	Submit Samples for Architects approval
M-2	Composite Metal Panel	ALUCOBOND	4mm - see A820	PMS 285C (HONDA BLUE)	see Exterior Elevations	Submit Samples for Architects approval
M-3	Composite Metal Panel	ALUCOBOND	4mm - see A820	SUNRISE SILVER METALIC	see Exterior Elevations	Submit Samples for Architects approval
P-2	PAINT	Benjamin Moore	2121-40 Silver Half Dollar		see Exterior Elevations	
P-6	PAINT	SHERWIN WILLIAMS	SW DTM ACRYLIC COATING	SW2423 POLAR WHITE	see Exterior Elevations	To Match EIFS

2/24/2019 5:54:33 PM

Client:
AutoNation

200 SW 1st Avenue
14th Floor
Fort Lauderdale, FL 33301

Project:
**Maroone
Honda of
Hollywood**
1450 North State Road 7
Hollywood, FL

Project Number: 07023
Drawn By: DP
Checked By: MA
Approved By: SR

Sheet Title:
Elevations

Sheet Number:
A501

RELEASED FOR CONSTRUCTION AND PERMIT