
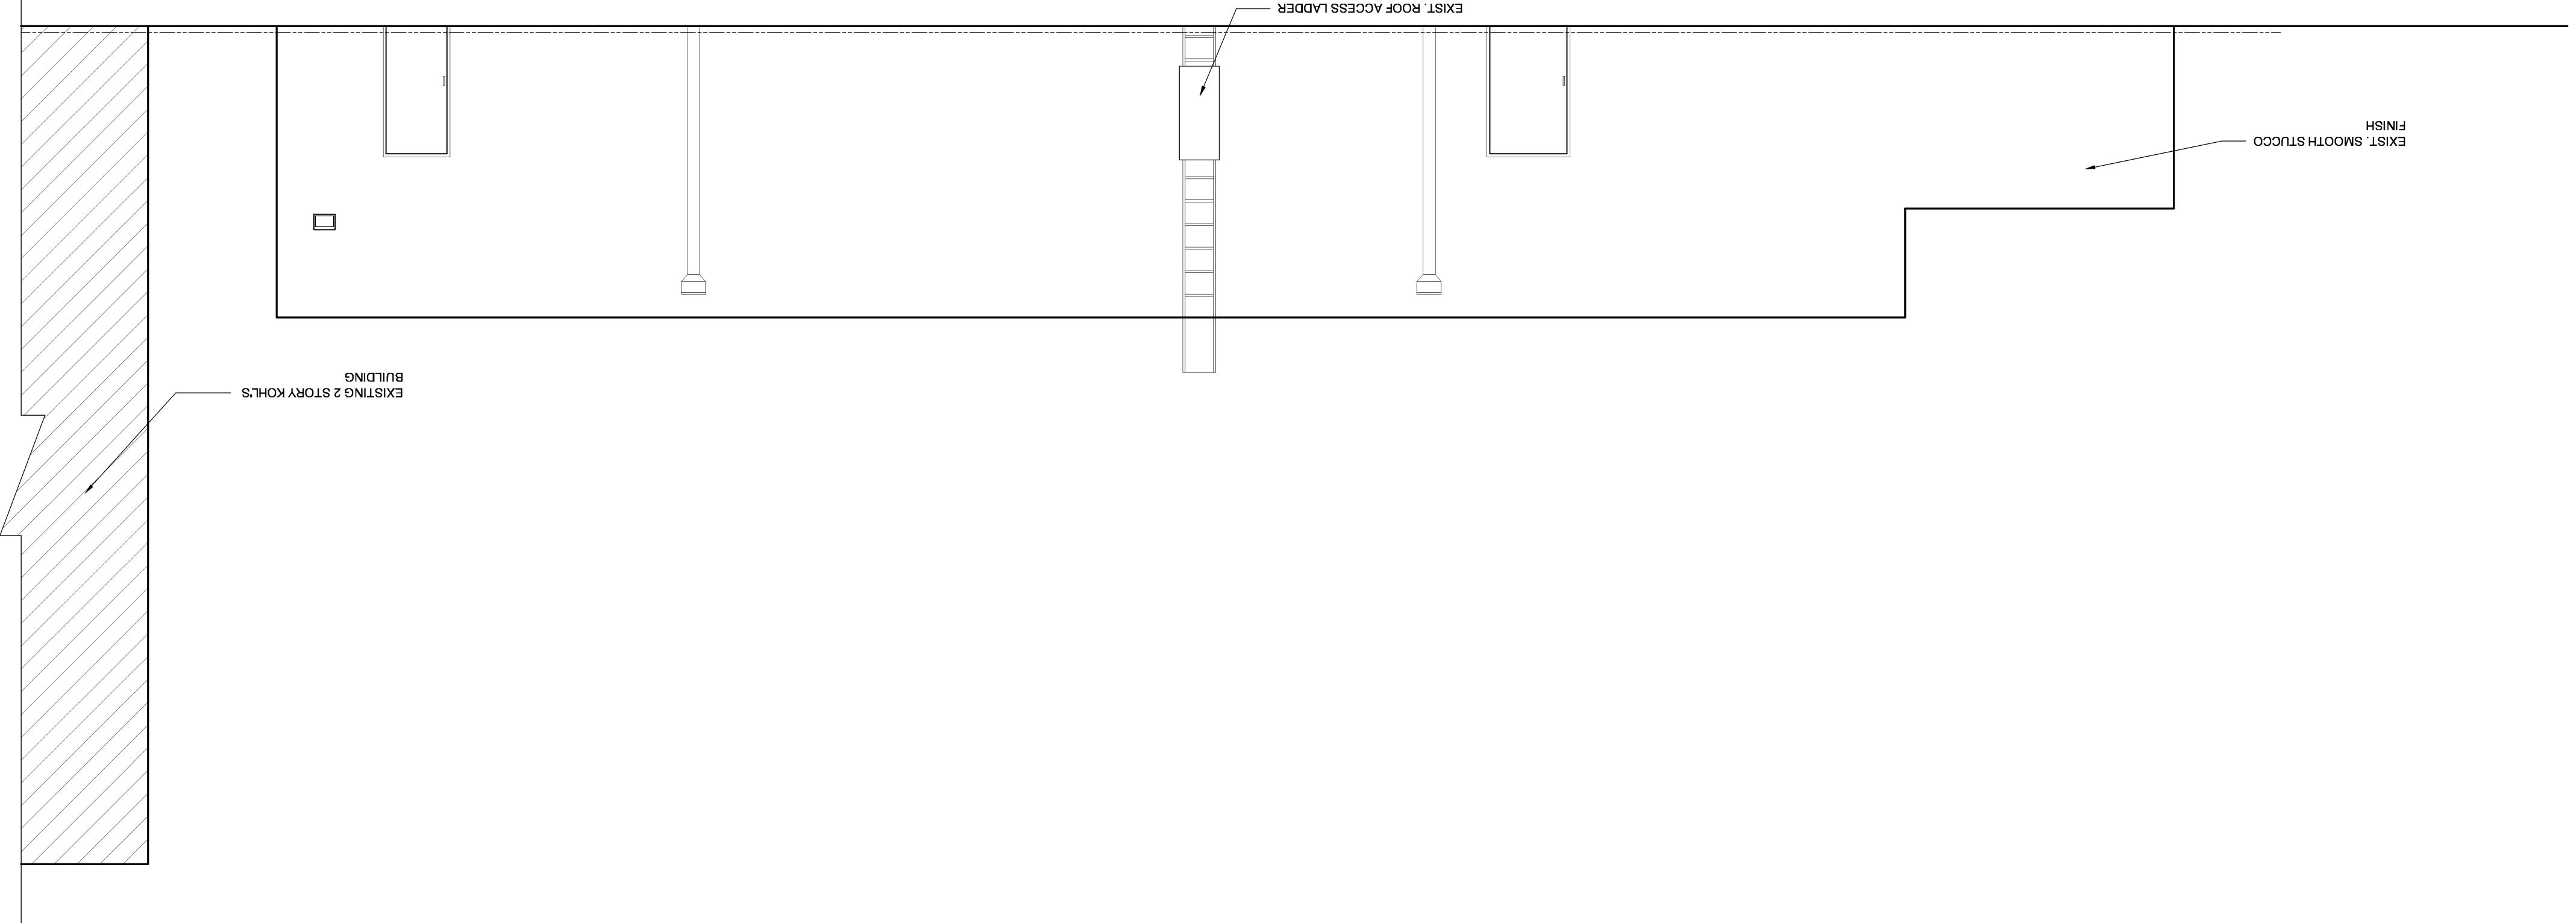


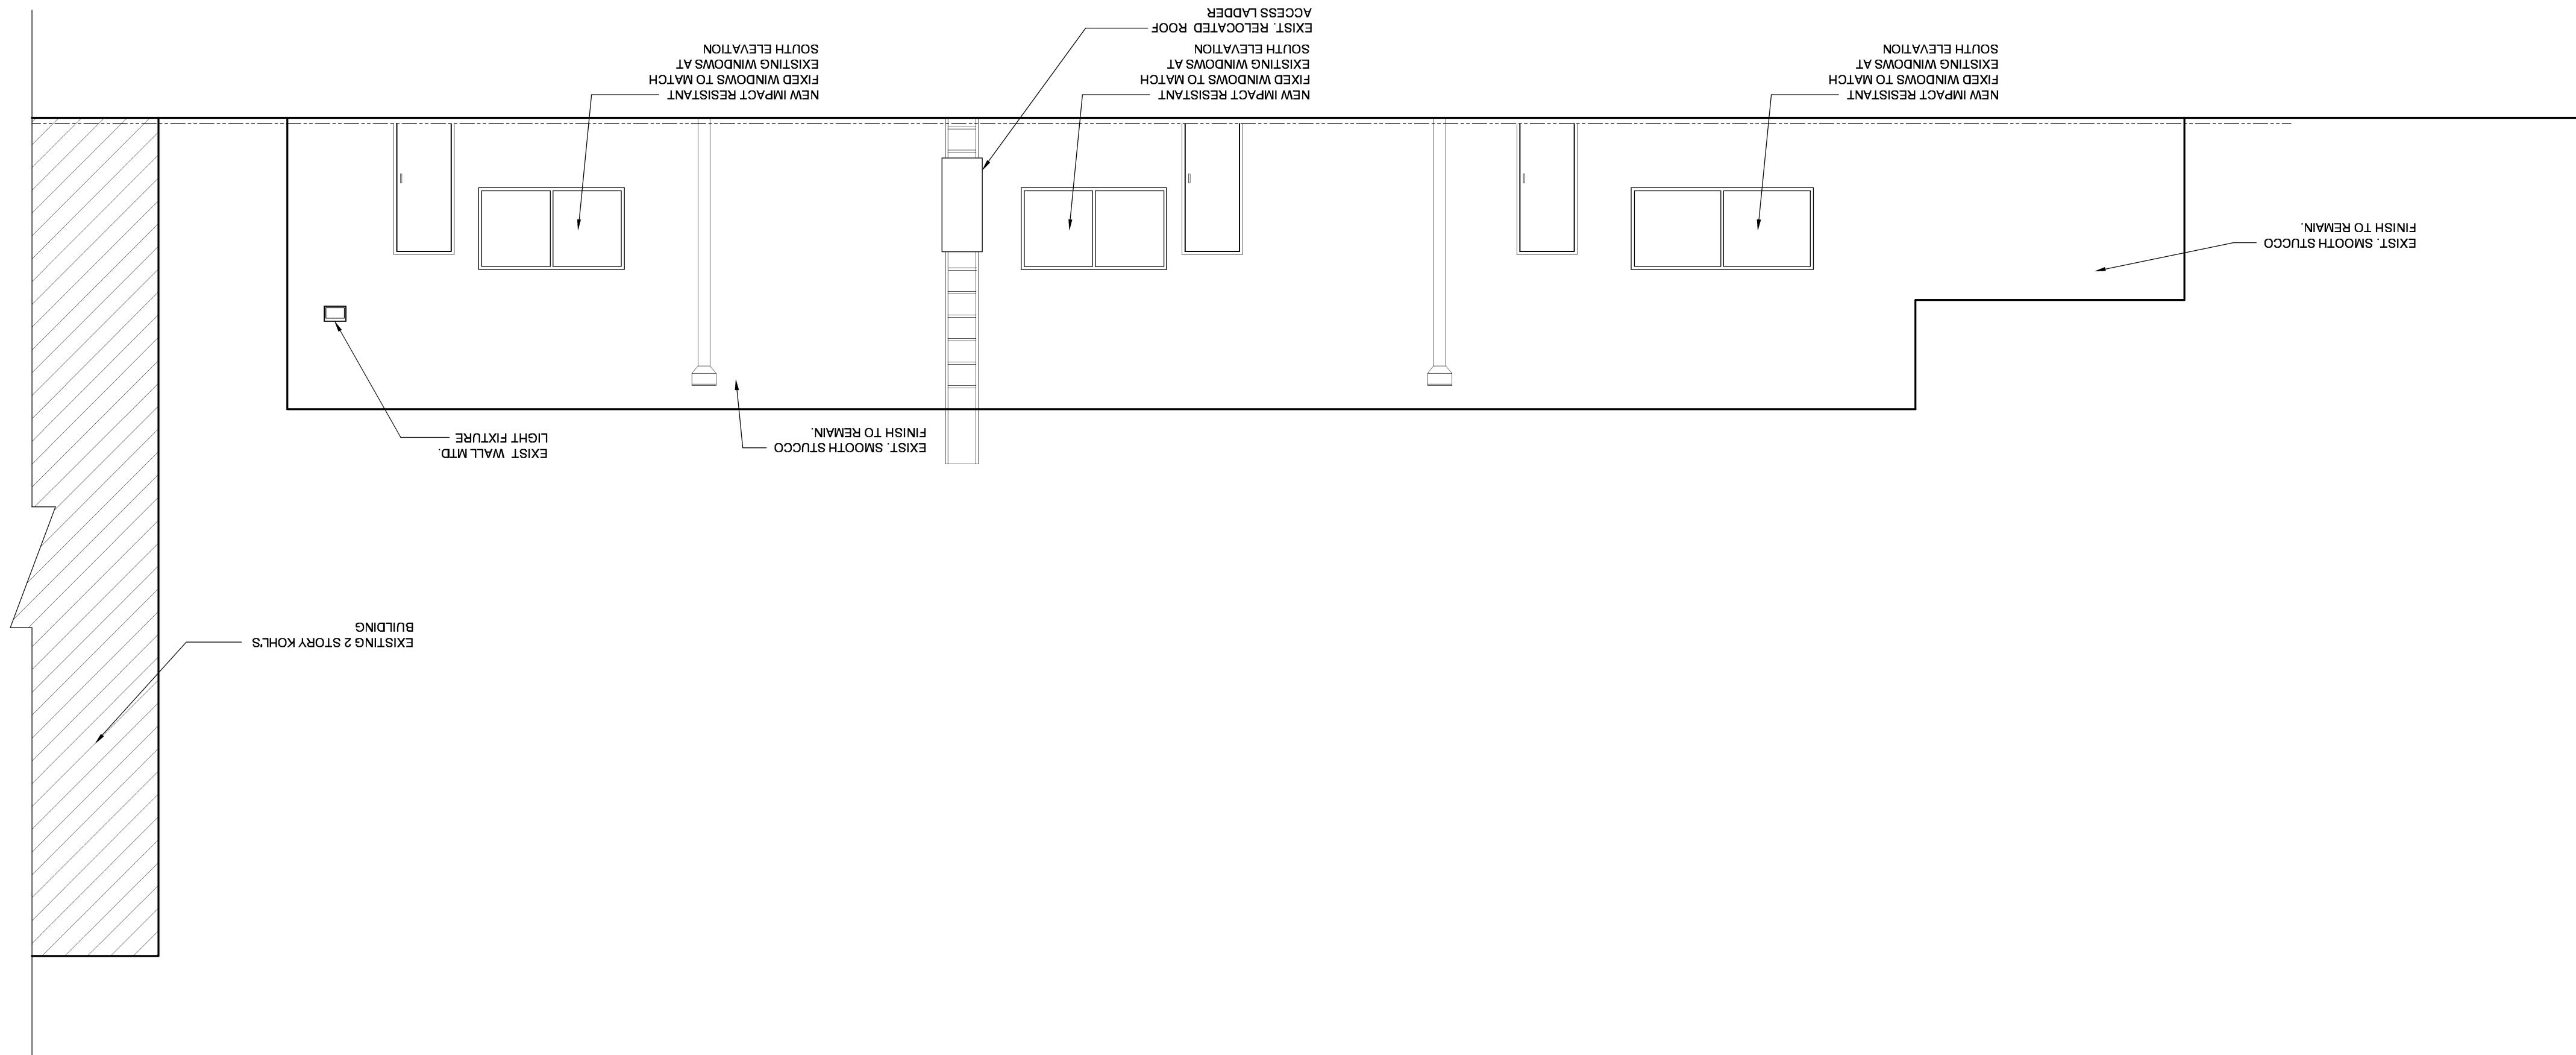

SCALE: $\frac{1}{4}"=1'-0"$

This drawing is an instrument of service, it is not to be reproduced, published or used in any way without the permission of the architect. The drawing is the property of the architect and shall not be reproduced, published or used in any way without the permission of the architect.

A-2.0

SHEET

PROJECT No.: 09139
DATE: 11-26-09
DRAWN BY: DPB
CHECKED BY: JBK

No.	DATE	DESCRIPTION
1		
2		
REVISIONS

SHEET TITLE
NORTH ELEVATION
EXISTING & PROPOSED

PROJECT TITLE
KID'S CADDOLE ACADEMY
TENANT INTERIOR RENOVATION
4947 SHERIDAN STREET, SUITE 37B
HOLLYWOOD, FLORIDA 33021

JOSEPH B. KALLER
FLORIDA R.A. # 0009239

SEAL

Kaller@bellouth.net
(305) 920 5746 phone - (305) 926 2041 fax

2417 Hollywood Blvd. Hollywood, Florida
AA# 26001212
ASSOCIATES PA
+
JOSEPH B. KALLER

