



NORTH ELEVATION

- SWATCH: BODY COLOR SW 6113
- SWATCH: STANDING SEAM ROOF COLOR: BRIGHT SILVER SW 6071
- SWATCH: TABBY COQUINA SHELL STUCCO SW 6071
- SWATCH: ACCENT COLOR LIQUID BLUE SW 6779
- SWATCH: STANDING SEAM COLOR: SLATE BLUE SW 6779
- SWATCH: STANDING SEAM ROOF COLOR: BRIGHT SILVER SW 6071



SOUTH ELEVATION

- SWATCH: BODY COLOR SW 6113
- SWATCH: STANDING SEAM ROOF COLOR: BRIGHT SILVER SW 6071
- SWATCH: ACCENT COLOR LIQUID BLUE SW 6779
- SWATCH: TABBY COQUINA SHELL STUCCO SW 6071
- SWATCH: STANDING SEAM ROOF/SHUTTERS COLOR: SLATE BLUE SW 6779
- SWATCH: ACCENT COLOR POPULAR GRAY SW 6071




WEST ELEVATION

- SWATCH: ACCENT COLOR POPULAR GRAY SW 6071
- SWATCH: BODY COLOR SNOWFALL LEV 74% SW 6113
- GRADIENT PAINT: PIPERLE PMS 1092C, PMS 1092C, PMS 1092C, PMS 1092C
- SWATCH: STANDING SEAM COLOR: SLATE BLUE SW 6779
- SWATCH: TABBY COQUINA SHELL STUCCO SW 6071
- SWATCH: STANDING SEAM ROOF COLOR: BRIGHT SILVER SW 6071



EAST ELEVATION

- SWATCH: BODY COLOR SW 6113
- SWATCH: STANDING SEAM ROOF COLOR: BRIGHT SILVER SW 6071
- SWATCH: ACCENT COLOR SMOKEY TOPAZ SW 6177
- SWATCH: ACCENT COLOR POPULAR GRAY SW 6071
- SWATCH: STANDING SEAM ROOF/SHUTTERS COLOR: SLATE BLUE SW 6779
- SWATCH: TABBY COQUINA SHELL STUCCO SW 6071
- SWATCH: ACCENT COLOR LIQUID BLUE SW 6779
- SWATCH: STANDING SEAM ROOF COLOR: BRIGHT SILVER SW 6071

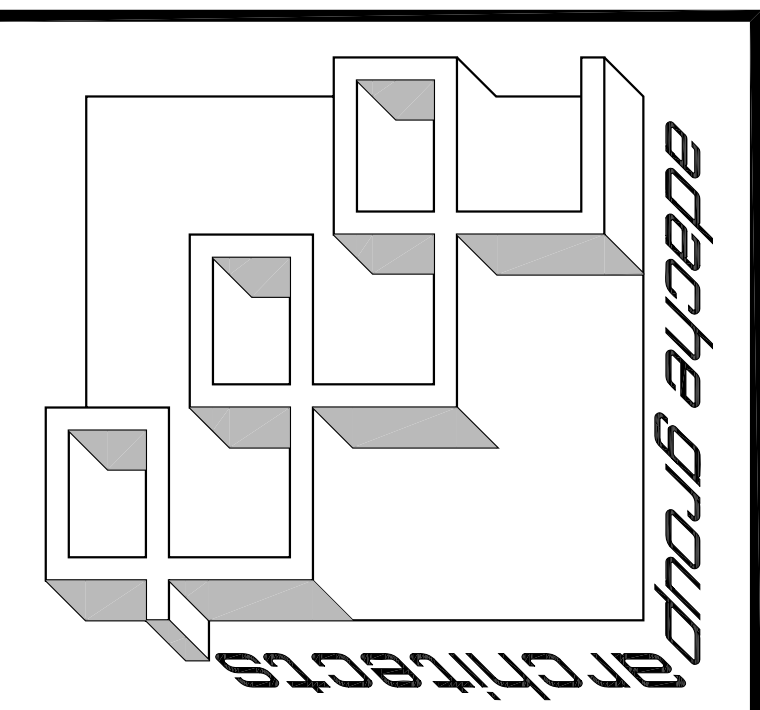

PROJECT DESIGN TEAM:

ARCHITECTS
ATACHE GROUP ARCHITECTS
 550 SOUTH FEDERAL HIGHWAY, F.T.
 PALM BEACH, FLORIDA 33409
 PHONE: (561) 833-7241
 FAX: (561) 724-1159
 E-MAIL: info@atache.com

CREATIVE DESIGNER
PAT MCBRIDE CO.
 1000 WEST 20TH AVENUE, SUITE 200
 BOULDER, COLORADO 80502
 PHONE: (303) 440-2000
 FAX: (303) 440-2000

M.E.P. ENGINEER
TWR ENGINEERS
 5020 S. DIXIE AVE. #100
 WEST PALM BEACH, FLORIDA 33409
 PHONE: (561) 833-7241
 FAX: (561) 724-1159

STRUCTURAL ENGINEER
TRC WORLDWIDE ENGINEERING
 1000 WEST 20TH AVENUE, SUITE 200
 BOULDER, COLORADO 80502
 PHONE: (303) 440-2000
 FAX: (303) 440-2000

CIVIL ENGINEER
CONSULTING ENGINEERING & SCIENCE, INC.
 10700 KENNEDY DRIVE, SUITE 400
 MIAMI, FLORIDA 33176
 PHONE: (305) 556-7900
 FAX: (305) 556-7900

OWNER: MARGARITAVILLE HOLLWOOD
 BEACH RESORT, LLC.
 3501 N. OCEAN DRIVE
 HOLLWOOD, FLORIDA 33019



SEAL:

ISSUED FOR: TAC PROGRESS
DATE: 10/25/2010

REVISIONS:	No.	DATE	REMARKS

SHEET TITLE:
COLOR EXTERIOR ELEVATION

ALL DESIGN, DESIGN ARRANGEMENTS, PLANS AND THIS DRAWING ARE OWNED BY AND THE PROPERTY OF ATACHE GROUP ARCHITECTS, INC. AND WERE CREATED BY AND IN CONNECTION WITH THE SPECIFIED PROJECT. NONE OF THESE DESIGN, DESIGN ARRANGEMENTS, AND/OR ANY PERSON, CORPORATION OR FIRM FOR ANY PURPOSE WHATSOEVER WITHOUT THE WRITTEN PERMISSION OF ATACHE GROUP ARCHITECTS, INC. ANY REUSE OR REPRODUCTION OF THESE RESTRICTIONS WITHOUT THE WRITTEN PERMISSION OF ATACHE GROUP ARCHITECTS, INC. IS PROHIBITED. FLORIDA LICENSE # AR0007073

DATE: _____
SCALE: 1/16"=1'-0"
DRAWN BY: JR
CHECKED BY: JB
JOB NO.: 94.088A

SHEET NO.: _____
A-2.1.05