


PLAN OF SOUTH ELEVATION  
(HISTORIC)

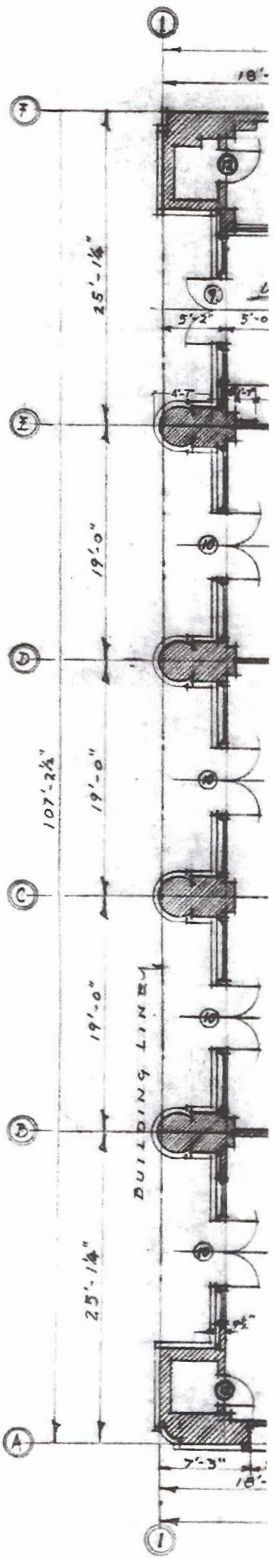

PROPOSED RESTORATION TO THE HOLLYWOOD BOULEVARD (SOUTH) ELEVATION

SCALE: 3/8" = 1'-0"



**JOSEPH B. KALLER ASSOCIATES PA**  
ARCHITECTS  
2011 Hollywood Boulevard  
Hollywood, FL 33020  
PH: 813.973.1111  
www.kaller.com

**JOSEPH B. KALLER ASSOCIATES PA**  
ARCHITECTS  
2011 Hollywood Boulevard  
Hollywood, FL 33020  
PH: 813.973.1111  
www.kaller.com

**PROJECT TITLE**  
RESTORATION TO THE  
SUN TRUST BANK BUILDING  
2001 HOLLYWOOD BOULEVARD  
HOLLYWOOD, FL 33020

**SHEET TITLE**  
PROPOSED SOUTH ELEVATION  
(HOLLYWOOD BLVD. FACADE)

No.	DATE	REVISIONS DESCRIPTION

**PROJECT No.** 09130  
**DATE** 11-16-09  
**DRAWN BY** EPS  
**CHECKED BY** JPK

**SHEET**

**A-1.1.1**