



JOSEPH B. KALLER
ASSOCIATES PA
3417 Hollywood Boulevard, Suite 200
Hollywood, FL 33020
(888) 920-1246 phone • (954) 961-2411 fax
j.kaller@kaller.com

SEAL

JOSEPH B. KALLER
REGISTERED ARCHITECT
FLORIDA No. 1227299

PROJECT TITLE
EXISTING SOUTH ELEVATION
(HOLLYWOOD BLVD FACADE)
SUN TRUST BANK BUILDING
2001 HOLLYWOOD BOULEVARD
HOLLYWOOD, FL 33020

SHEET TITLE

REVISIONS
NO. DATE DESCRIPTION


NO.	DATE	DESCRIPTION

This drawing is the intellectual property of Joseph B. Kaller & Associates, P.A. and shall remain the property of the architect. It is to be used only for the project and site identified on this drawing.

PROJECT NO.: 09130
DATE: 11-16-09
DRAWN BY: DFB
CHECKED BY: JBK

SHEET

A-1.0

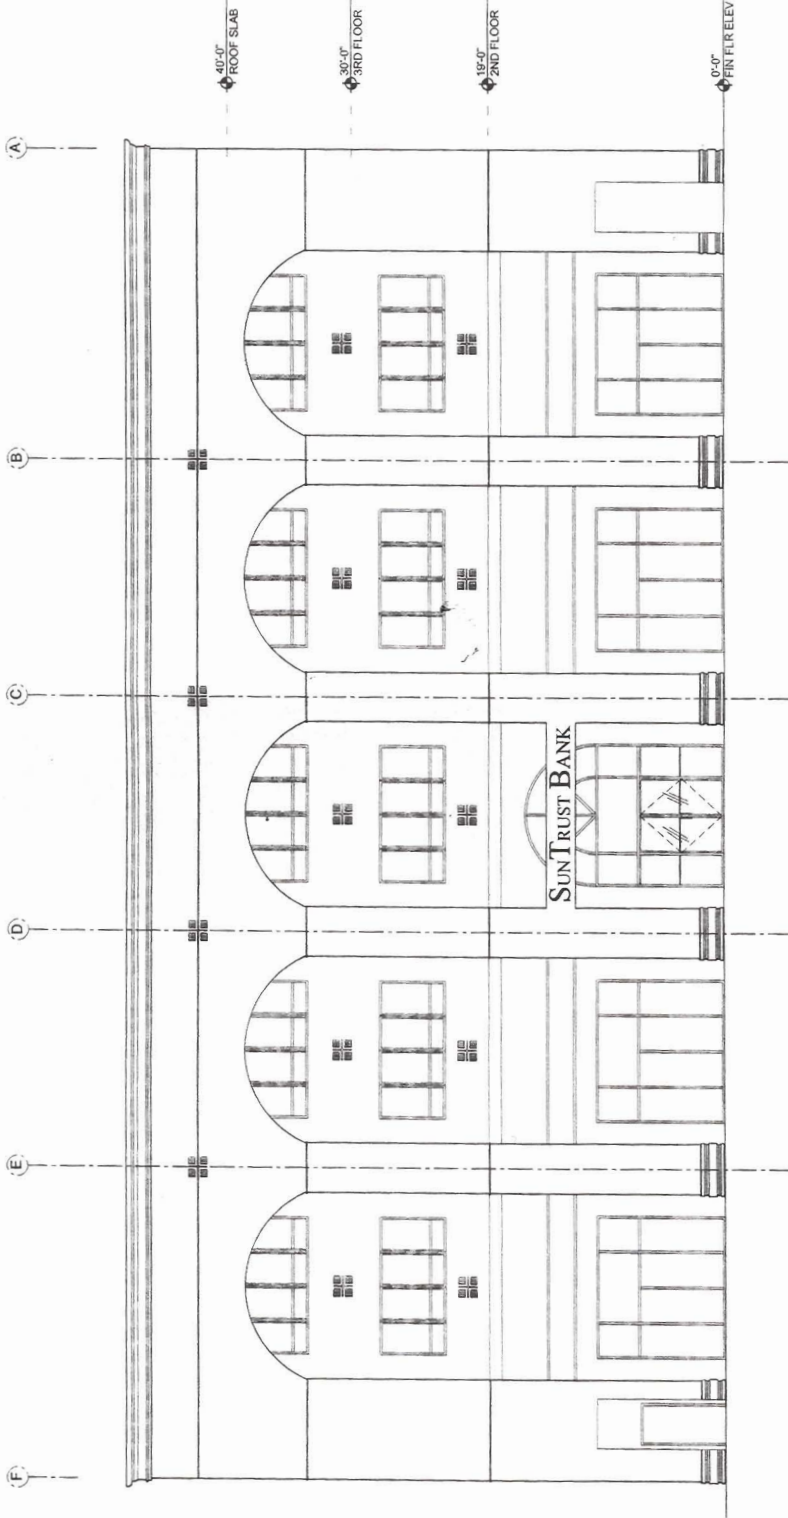

EXISTING HOLLYWOOD BOULEVARD (SOUTH) ELEVATION

SCALE: 1/8" = 1'-0"