


324 Minnesota Street, Hollywood, Fla. 33019

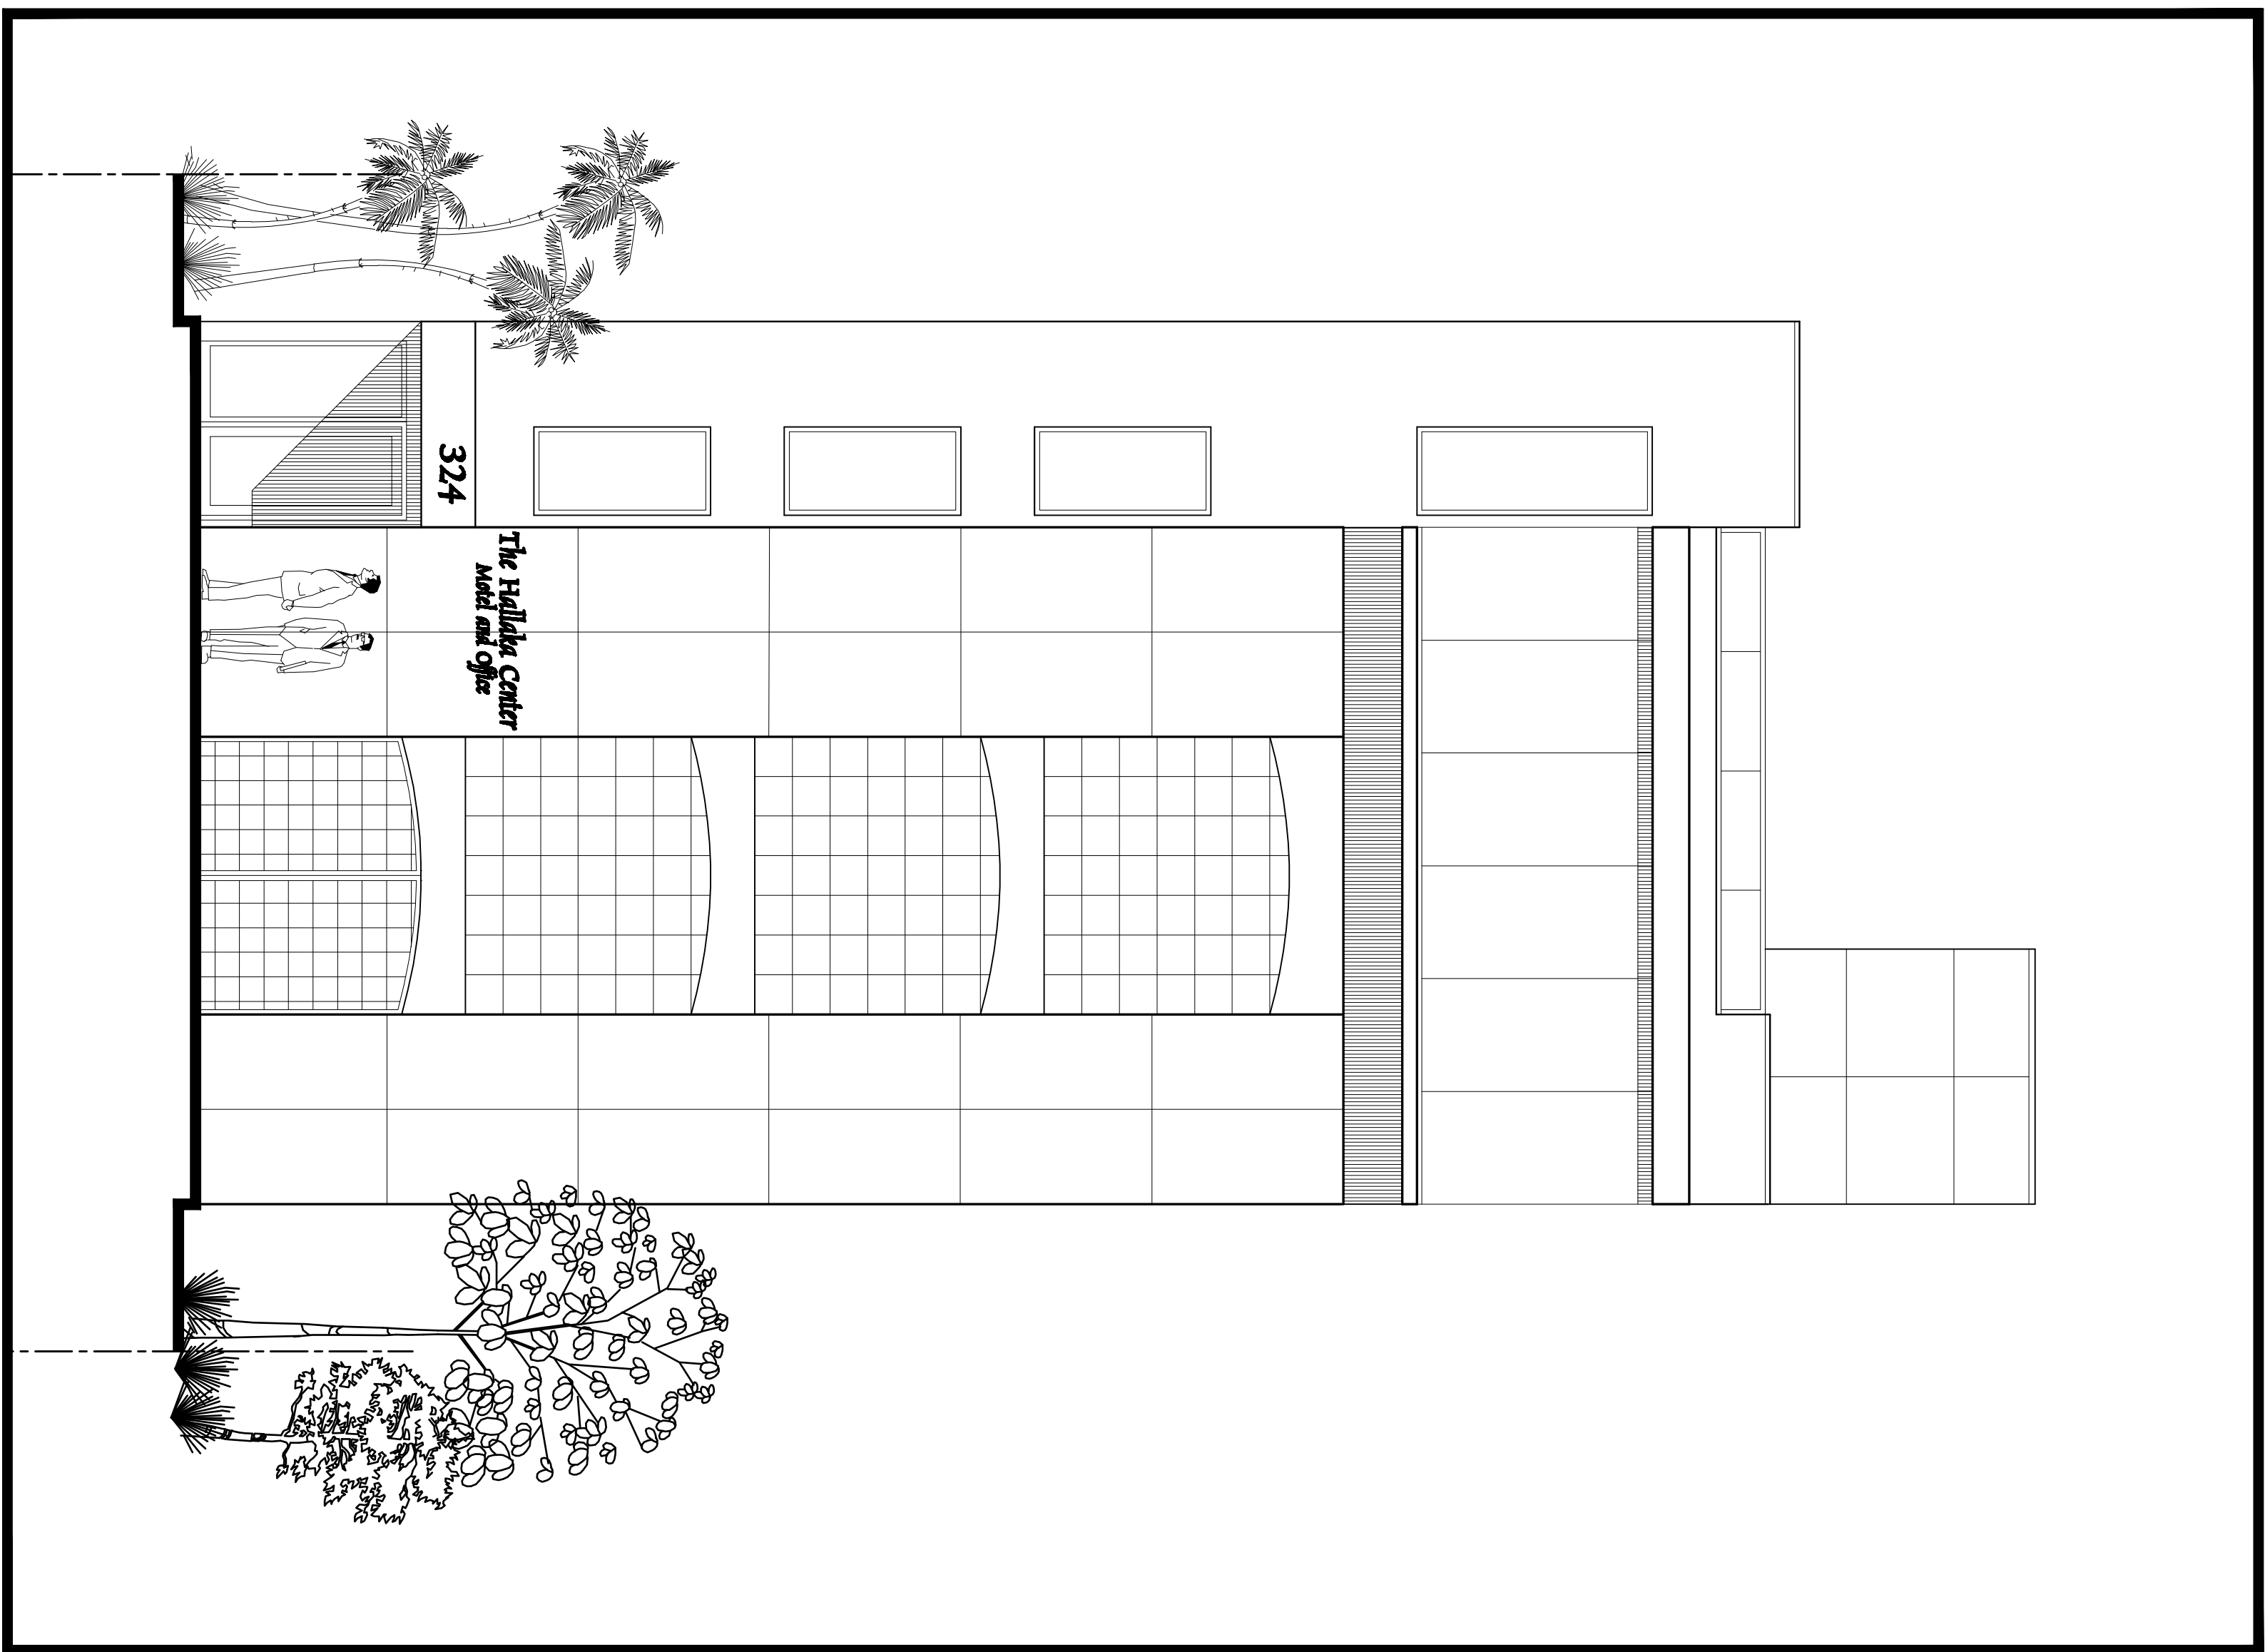

LIST OF CONTACTS

VEE ARCHITECTURE CORP

VICTOR ELIAS EISENSTEIN, AIA
20355 NIE 34TH COURT
SUITE 726
AVENTURA, FLA. 33180
305-937-0248
786-229-1318 CELL
VICTOR@VIEARCH.COM

HALLAK INC.

AYLEE HALLAK
101 NE 162 STREET
NORTH MIAMI BEACH, FLA. 33162
FAX 305-895-0472
AYLEEHALLAK@HOTMAIL.COM

MARCOS MESRAHI, PE

19431 NE. 19 PLACE
NORTH MIAMI BEACH, FLA. 33177
305-627-3220
NINISRAH@BELL.SOUTH.NET

SOLVER STRUCTURAL

DENNIS SOLANO, PE
7500 NW 25TH STREET
SUITE 205
MIAMI, FLA. 33122
305-592-6396
SOLVERS@TRUCT.COM

MICHAEL J. PETROW

**1740 RIVER WOOD LANE
CORAL SPRINGS, FLA. 3307
954-443-0689
MJPINC@BELL.SOUTH.NET**

HSQ GROUP INC

NOUR SHEHADEH, PE
JAY HUEBNER, PE
1489 W. PALMETTO PARK ROAD
SUITE 340
BOCA RATON, FLA 33486
561-382-0221
NOUR@HSQGROUP.NET
JAY@HSQGROUP.NET

CITY HALL

2600 HOLLYWOOD BLVD.
SUITE 320
HOLLYWOOD, FLA. 33466
BLDGINFO@HOLLYWOODFL.ORG

WATER SERVICE	984-621-3241
REQUEST INSPECTION	984-621-3330
PUBLIC WORKS	984-667-4523
FIRE RESCUE	984-667-4246
POLICE	984-667-4357
EMERGENCY	911

REVISIONS

SUBMITTAL:
TAC
PRELIMINARY SITE PLAN
RESUBMITTAL REVIEW

AS SHOWN

DATE: 7-31-10

PROJECT No:	
DRAWN BY: MONICA	CHECKED BY: YEE


PAGE N

A-0

VICTOR ELIAS EISENSTEIN, AIA
ARCHITECT

BY THE LEARN STATE OF FLORIDA, BOARD OF ARCHITECTURE
PROFESSIONAL MANAGEMENT, LICENSED, QUALITY CONTROL

VICTOR@VEEARCH.COM
20355 NE 34 CRT SUITE 740
AVENTURA, FLA 33180
786-229-1318

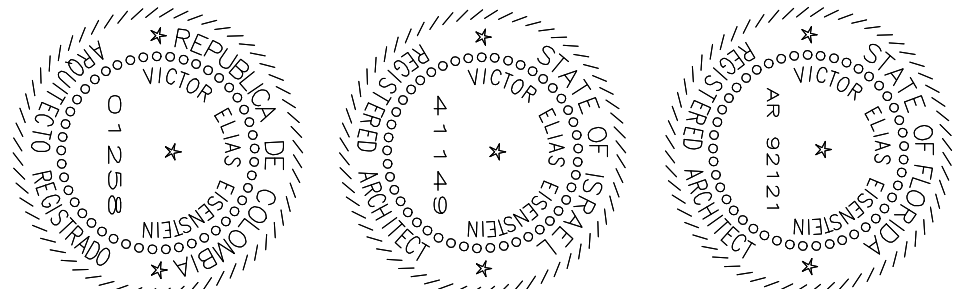

SEAL: VICTOR ELIAS EISENSTEIN, AKA AR 82121