


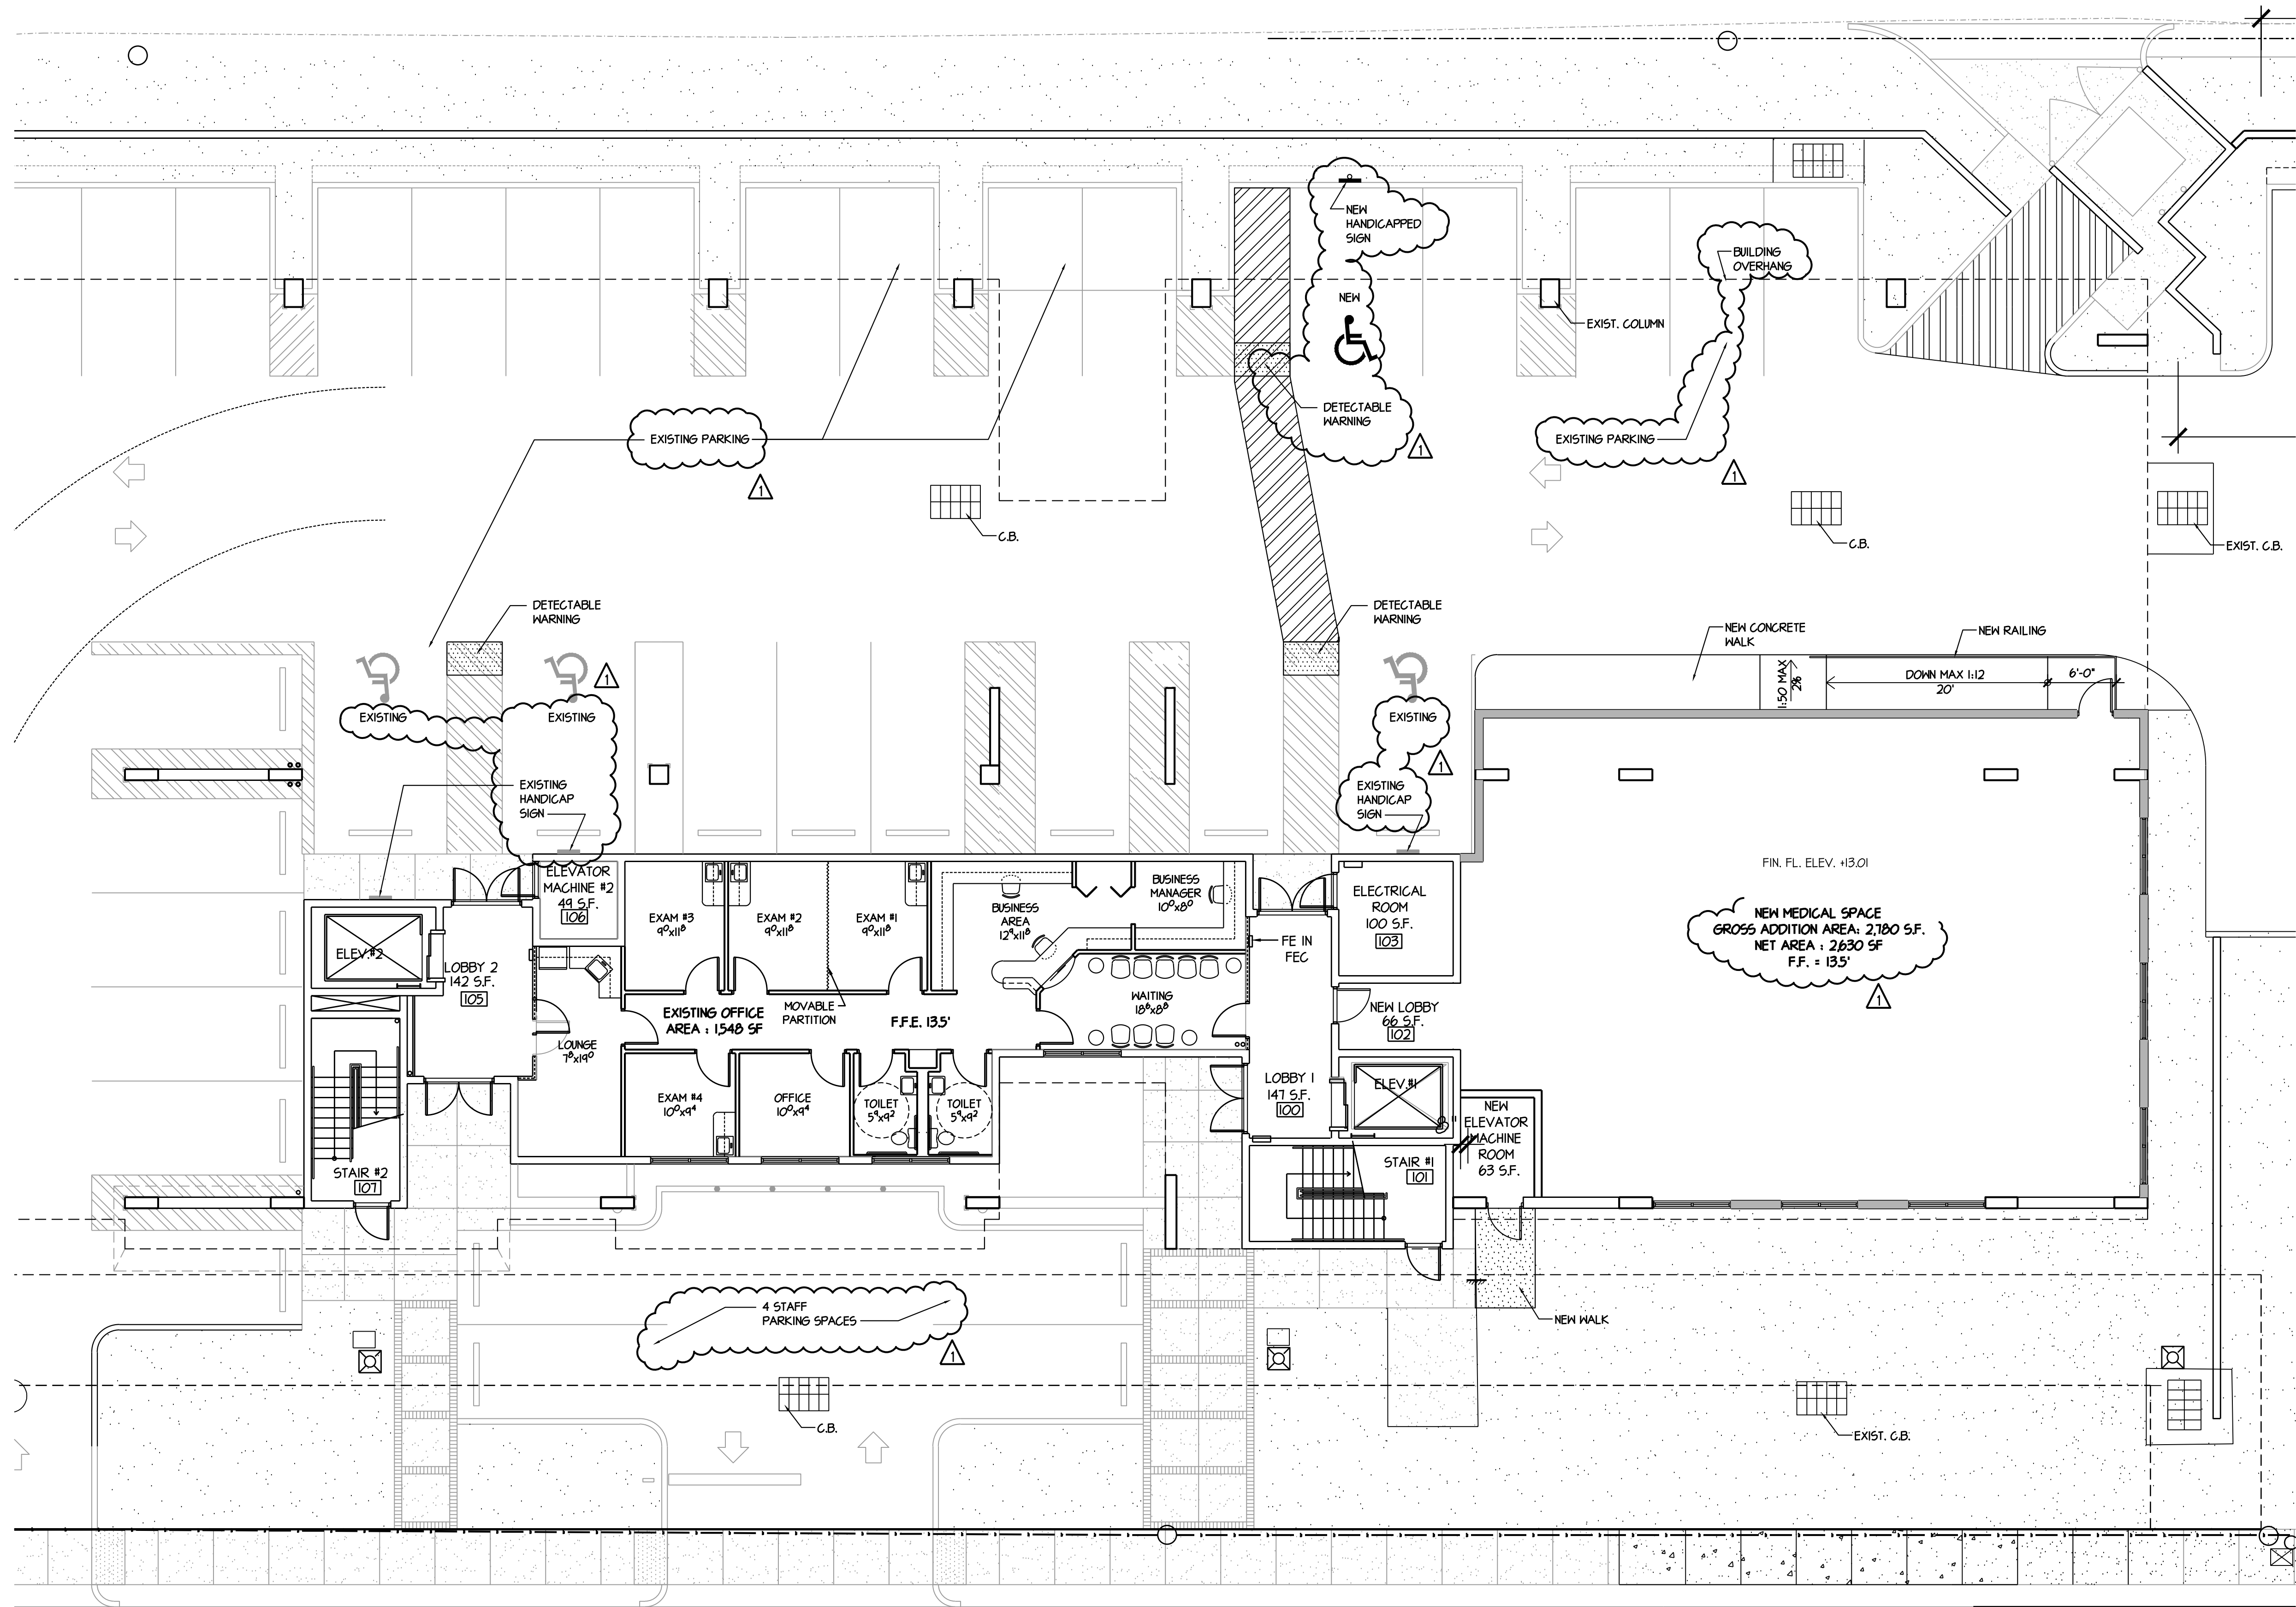

FLOOR PLAN
SCALE 1/8" = 1'-0"
AREA : 1,548 SF.

GOVERNING CODE
FLORIDA BUILDING CODE 2001 EDITION WITH 2004 UPDATE AND
BROWARD COUNTY AMENDMENTS, EFFECTIVE MARCH 1, 2004

MEDICAL OFFICE BUILDING
3800 JOHNSON STREET
HOLLYWOOD, FLORIDA

SALTZ MICHELSON
ARCHITECTS

3501 Griffin Road
Ft. Lauderdale, FL 33312
(954) 266-2700 Fx: (954) 266-2701
sma@saltzmichelson.com

AA-0002897

Charles Michelson AR0009976

Project No.:
2010-160
Drawn By:
JN, PK
Checked By:
CM
DATE:
07-07-10

REVISIONS
T.A.C. COMMENTS
11-02-10

A1.0