



GOVERNING CODE  
FLORIDA BUILDING CODE 2007 EDITION WITH 2009 UPDATE AND  
BROWARD COUNTY AMENDMENTS, EFFECTIVE MARCH 1, 2009

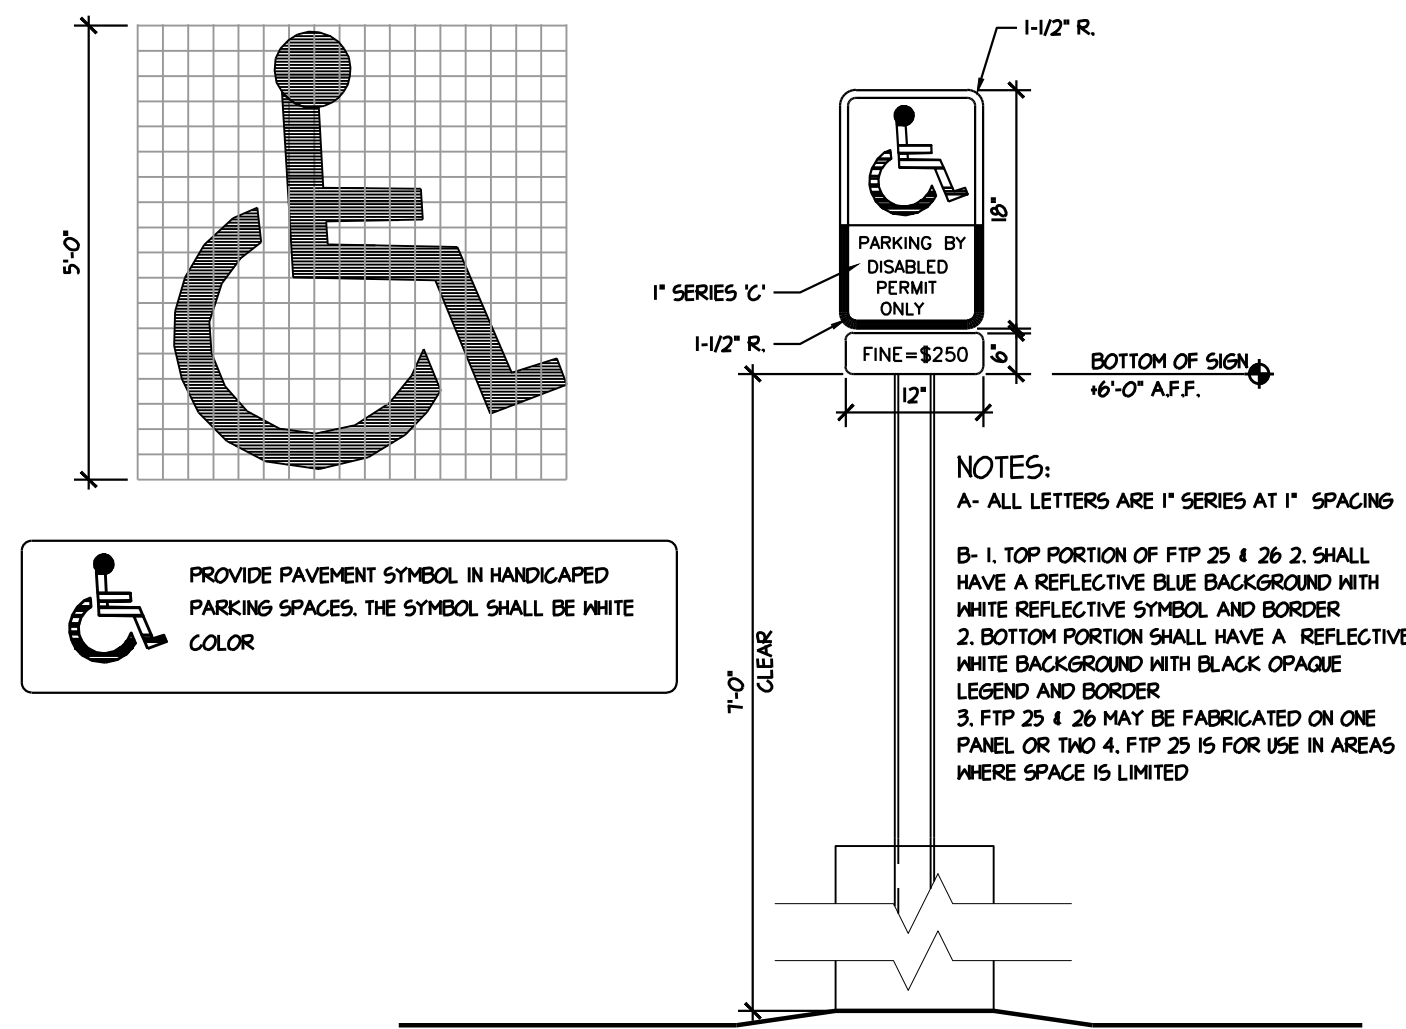


**HANDICAPPED SIGNAGE DETAIL**


7  
SP2 SCALE: NTS

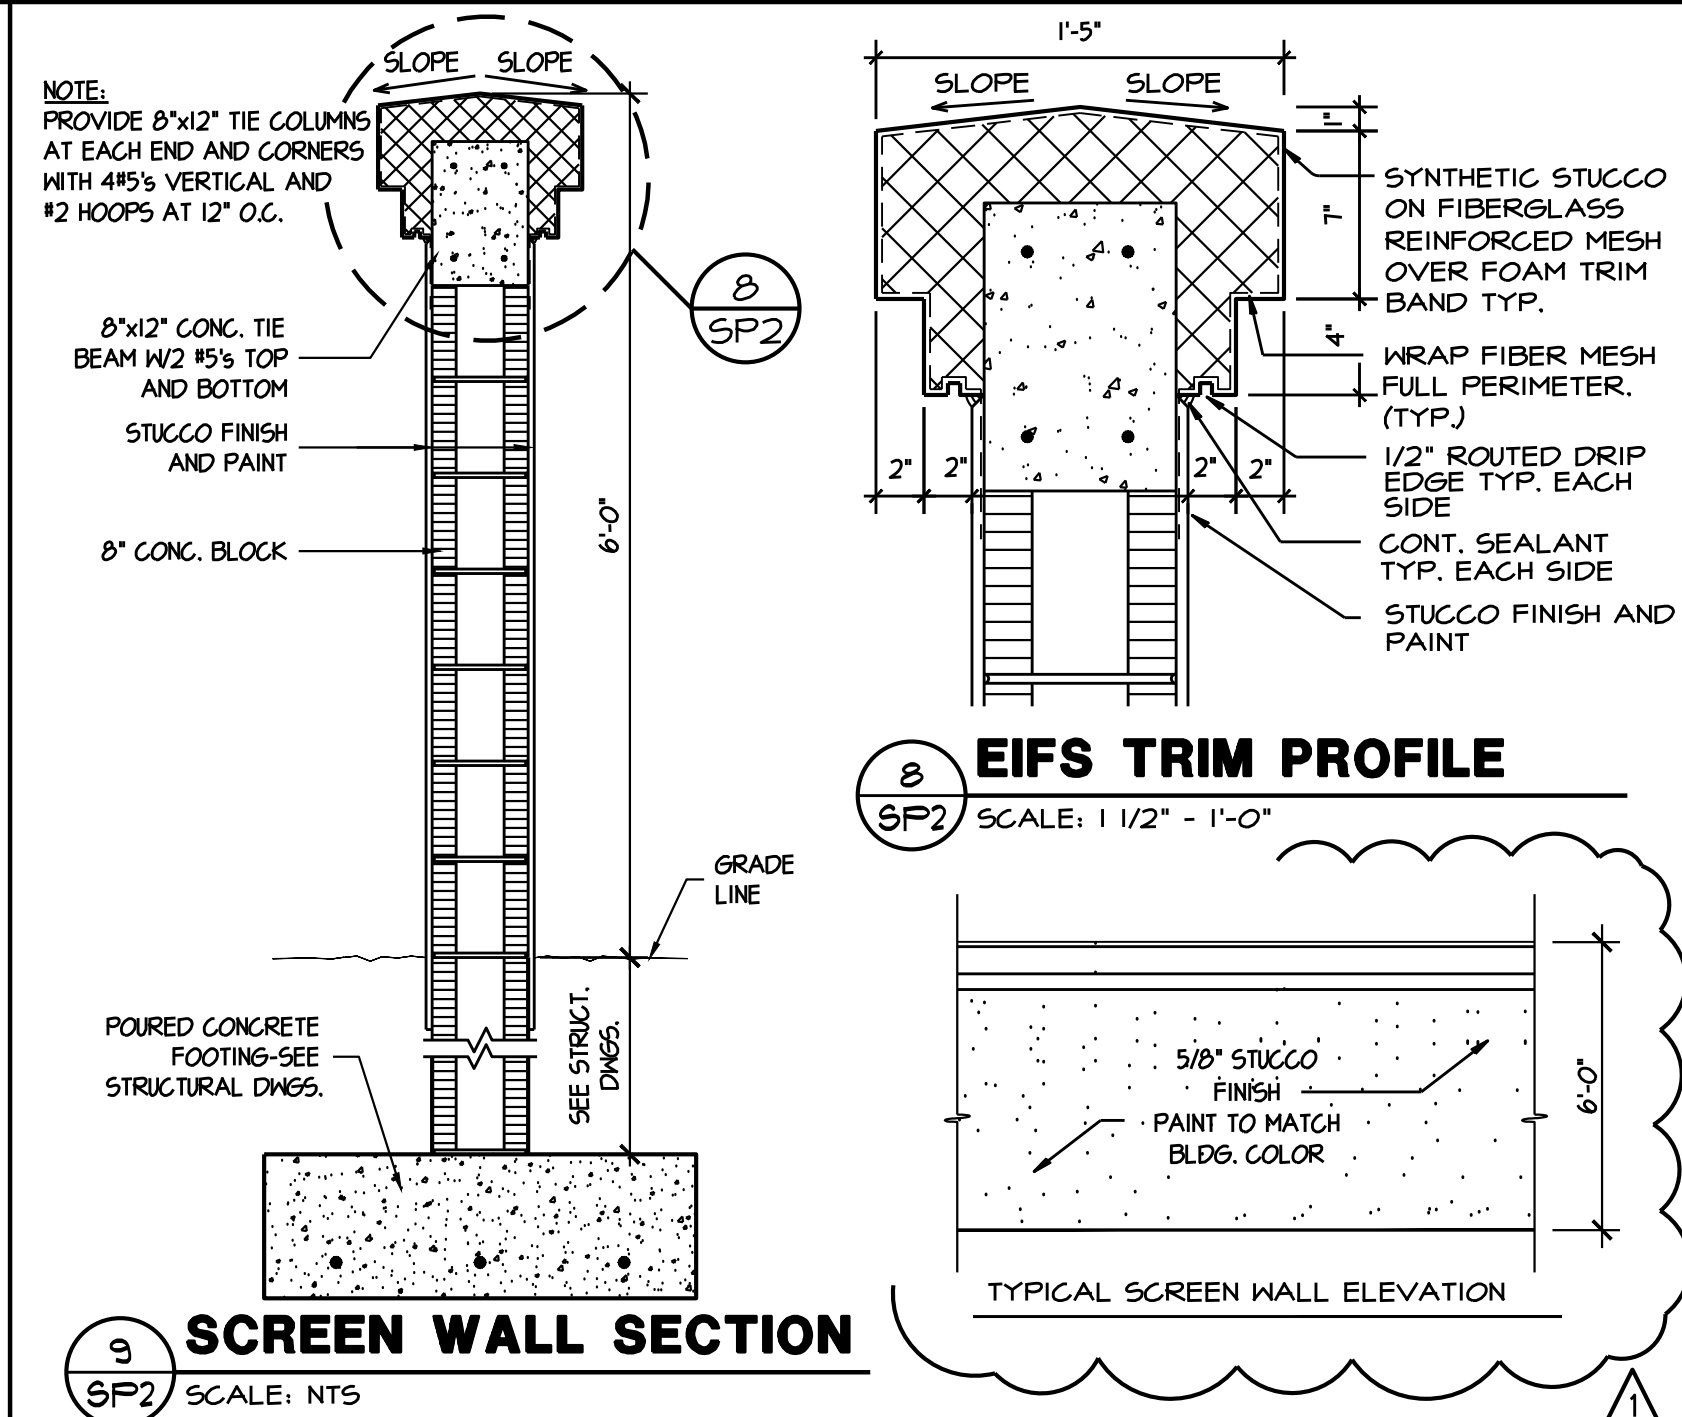


**9 SCREEN WALL SECTION**  
SP2 SCALE: NTS

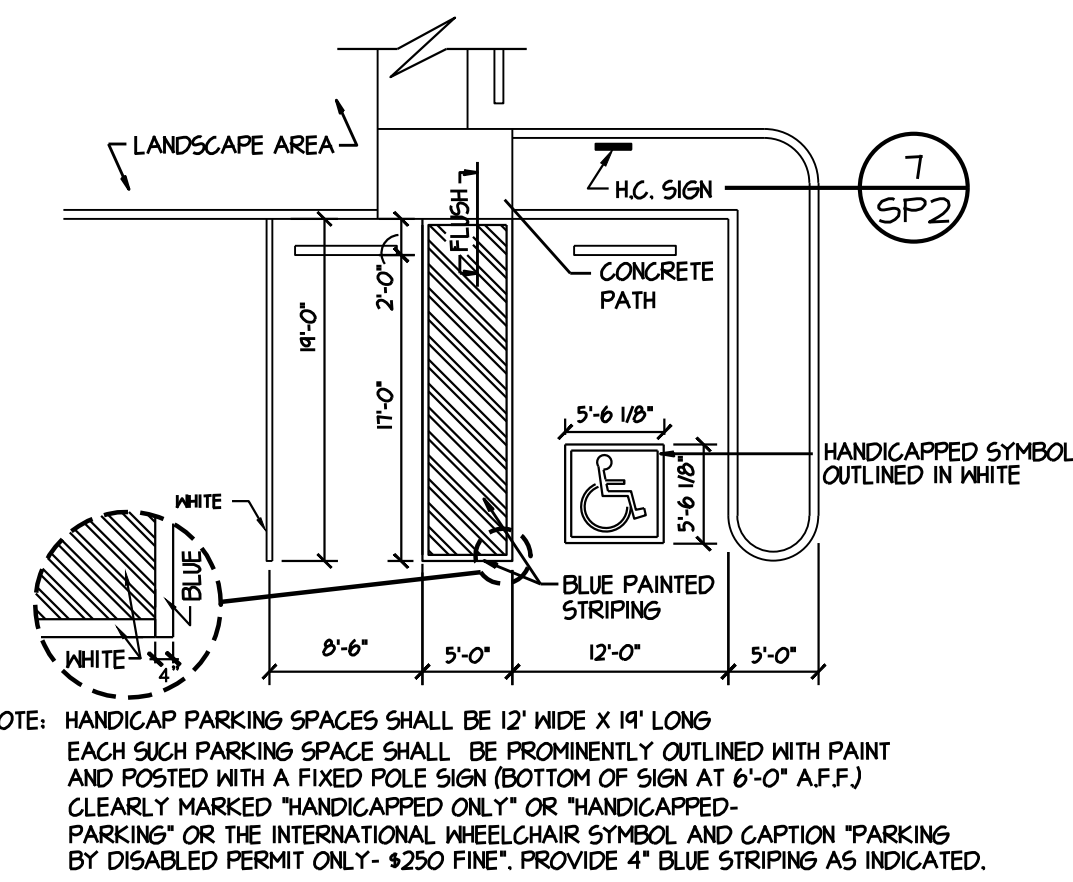

**HANDICAPPED PARKING SPACE**

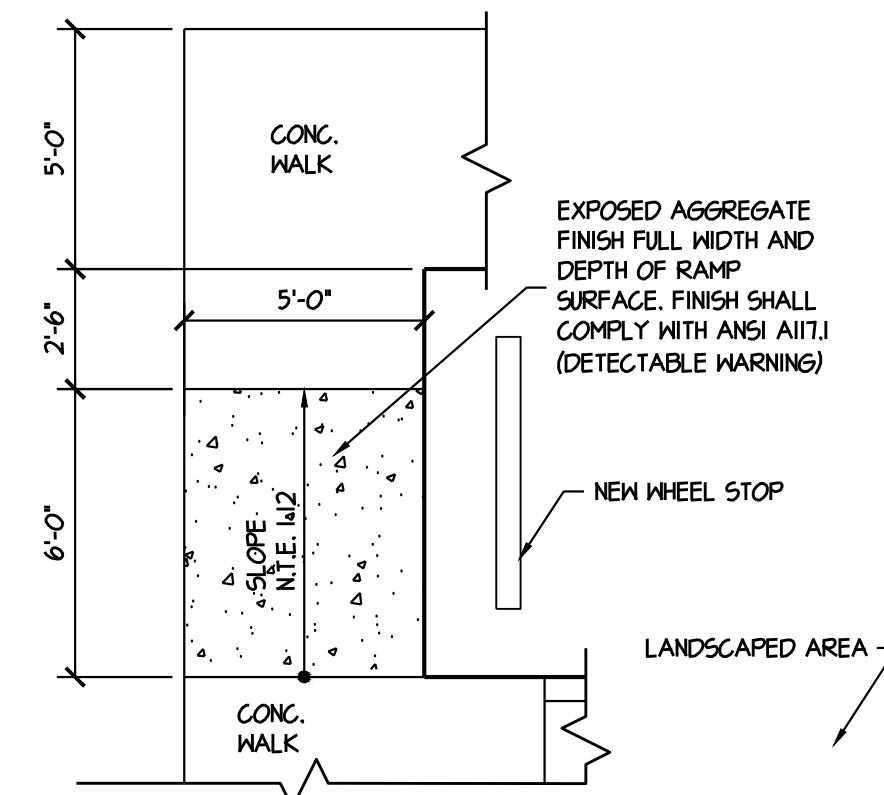

**HANDICAPPED RAMP DETAIL**

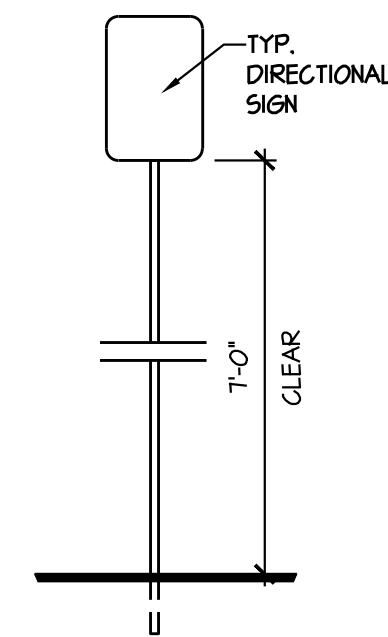

12 **TYPICAL DIRECTIONAL SIGN**  
682 SCALE: NTS