




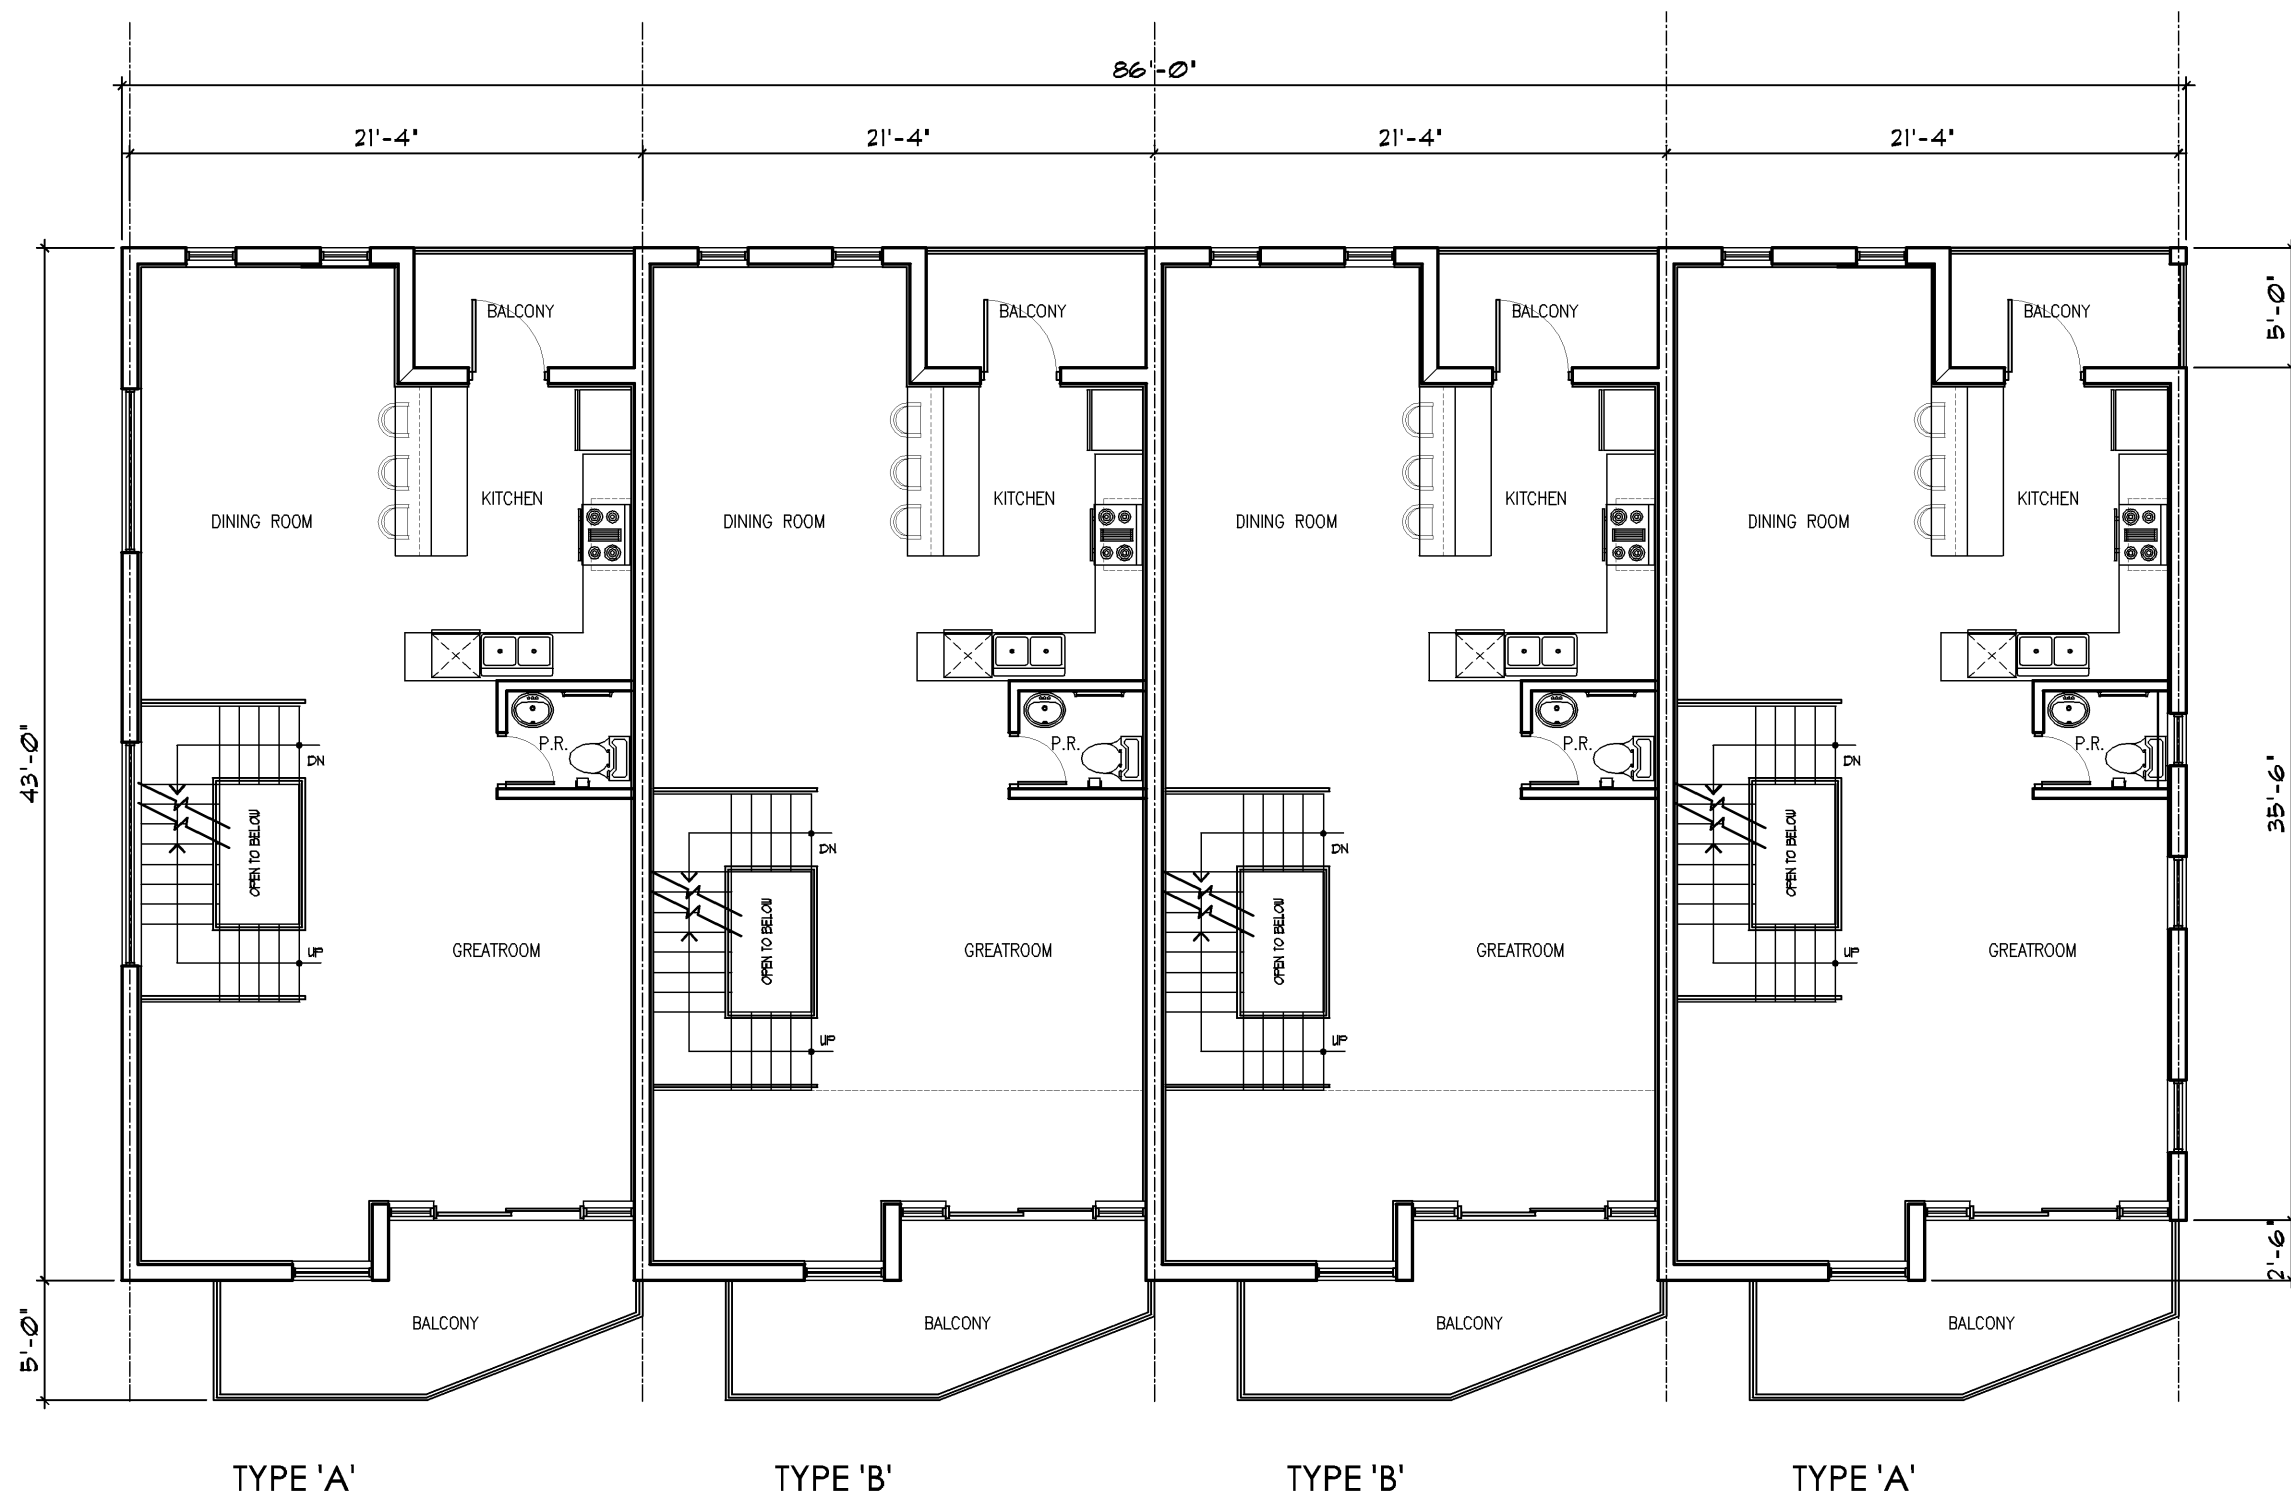


SECOND FLOOR PLAN

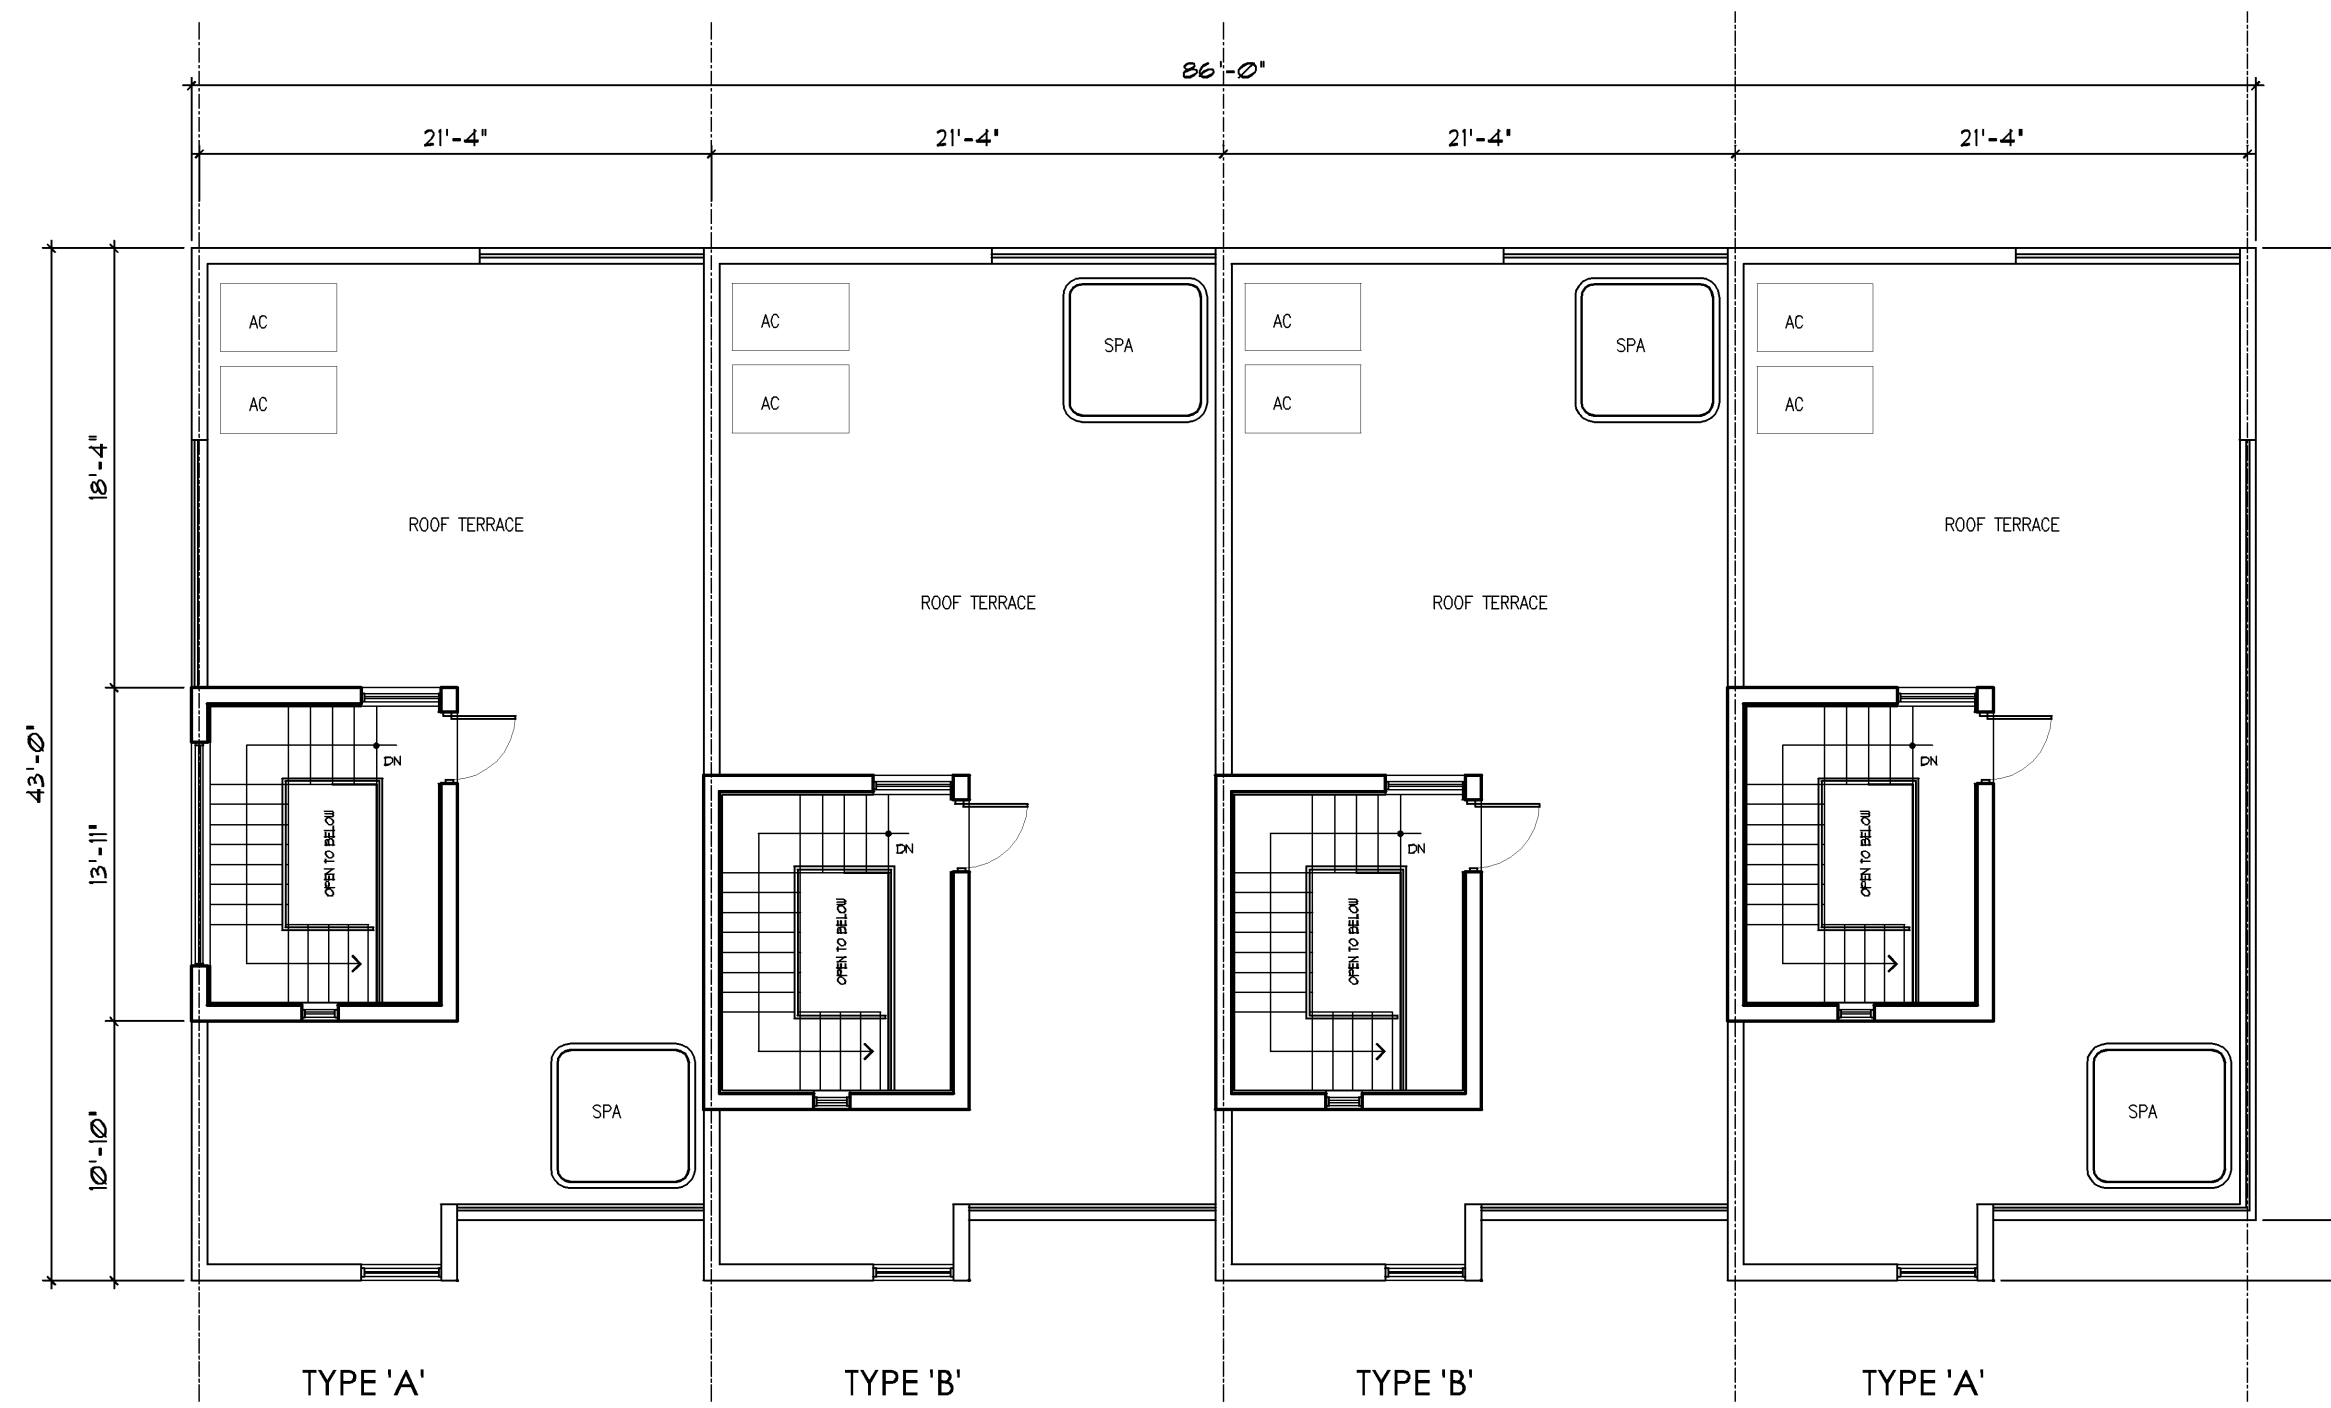


ROOF PLAN

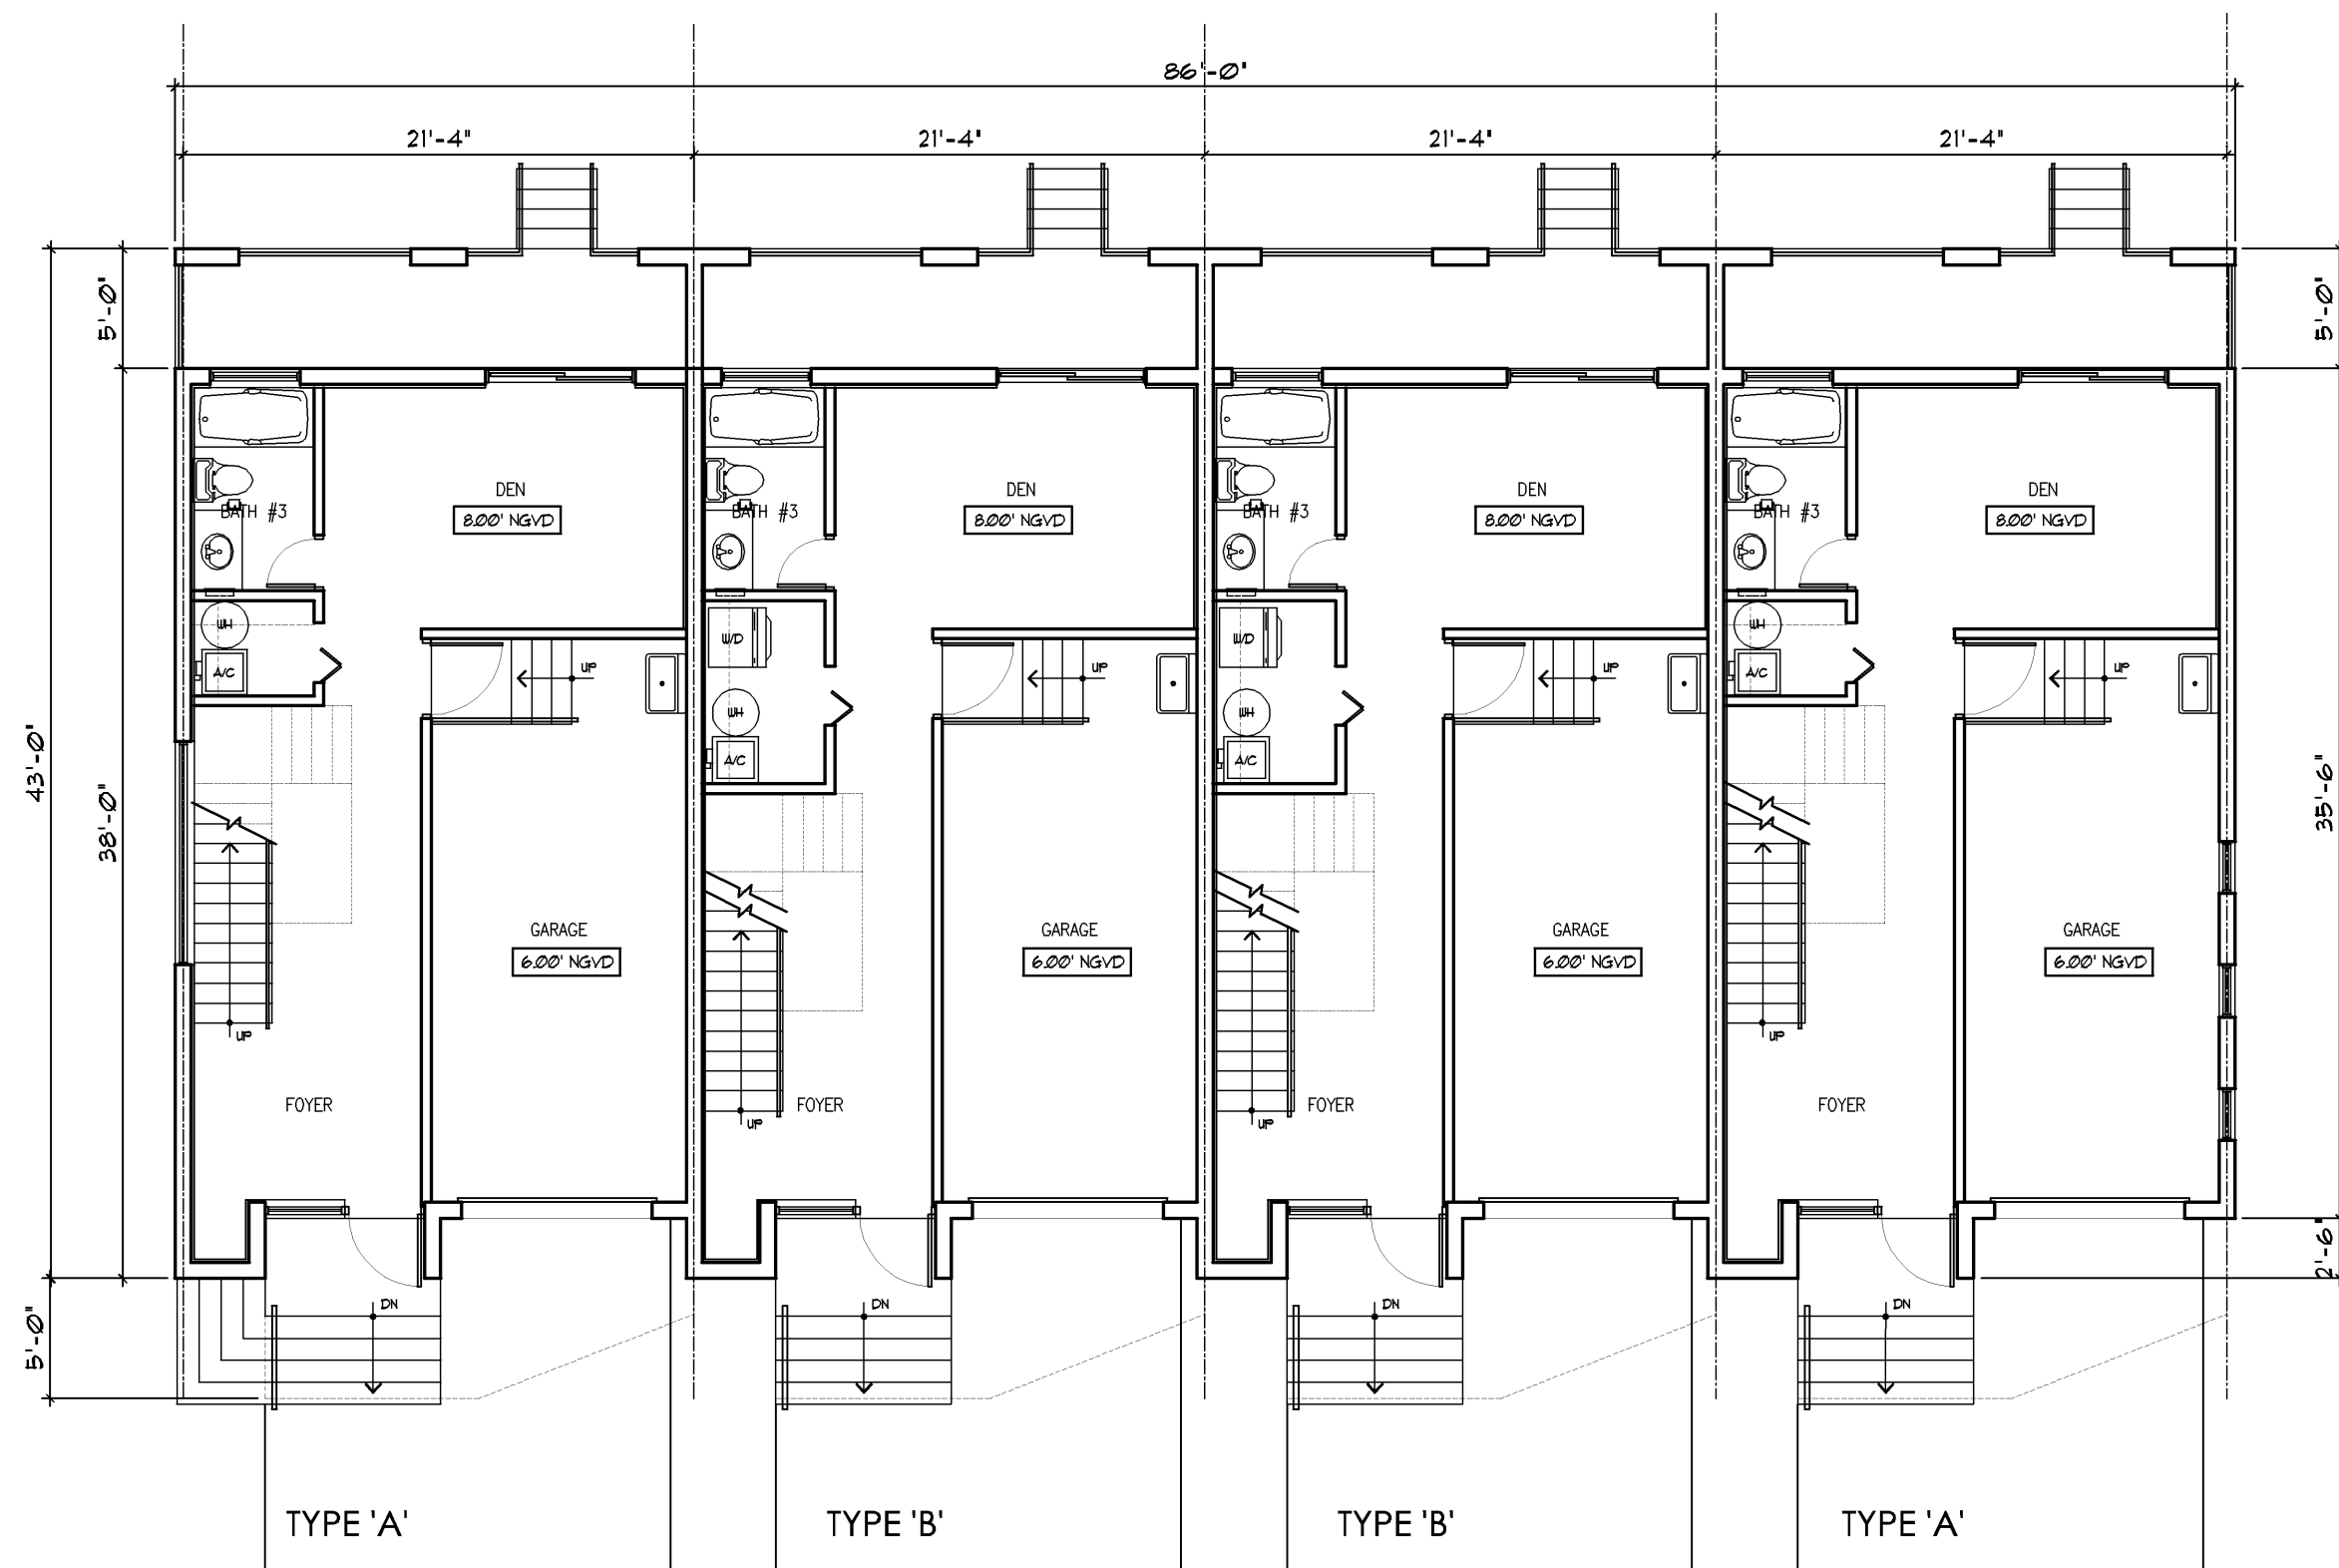


FIRST FLOOR PLAN

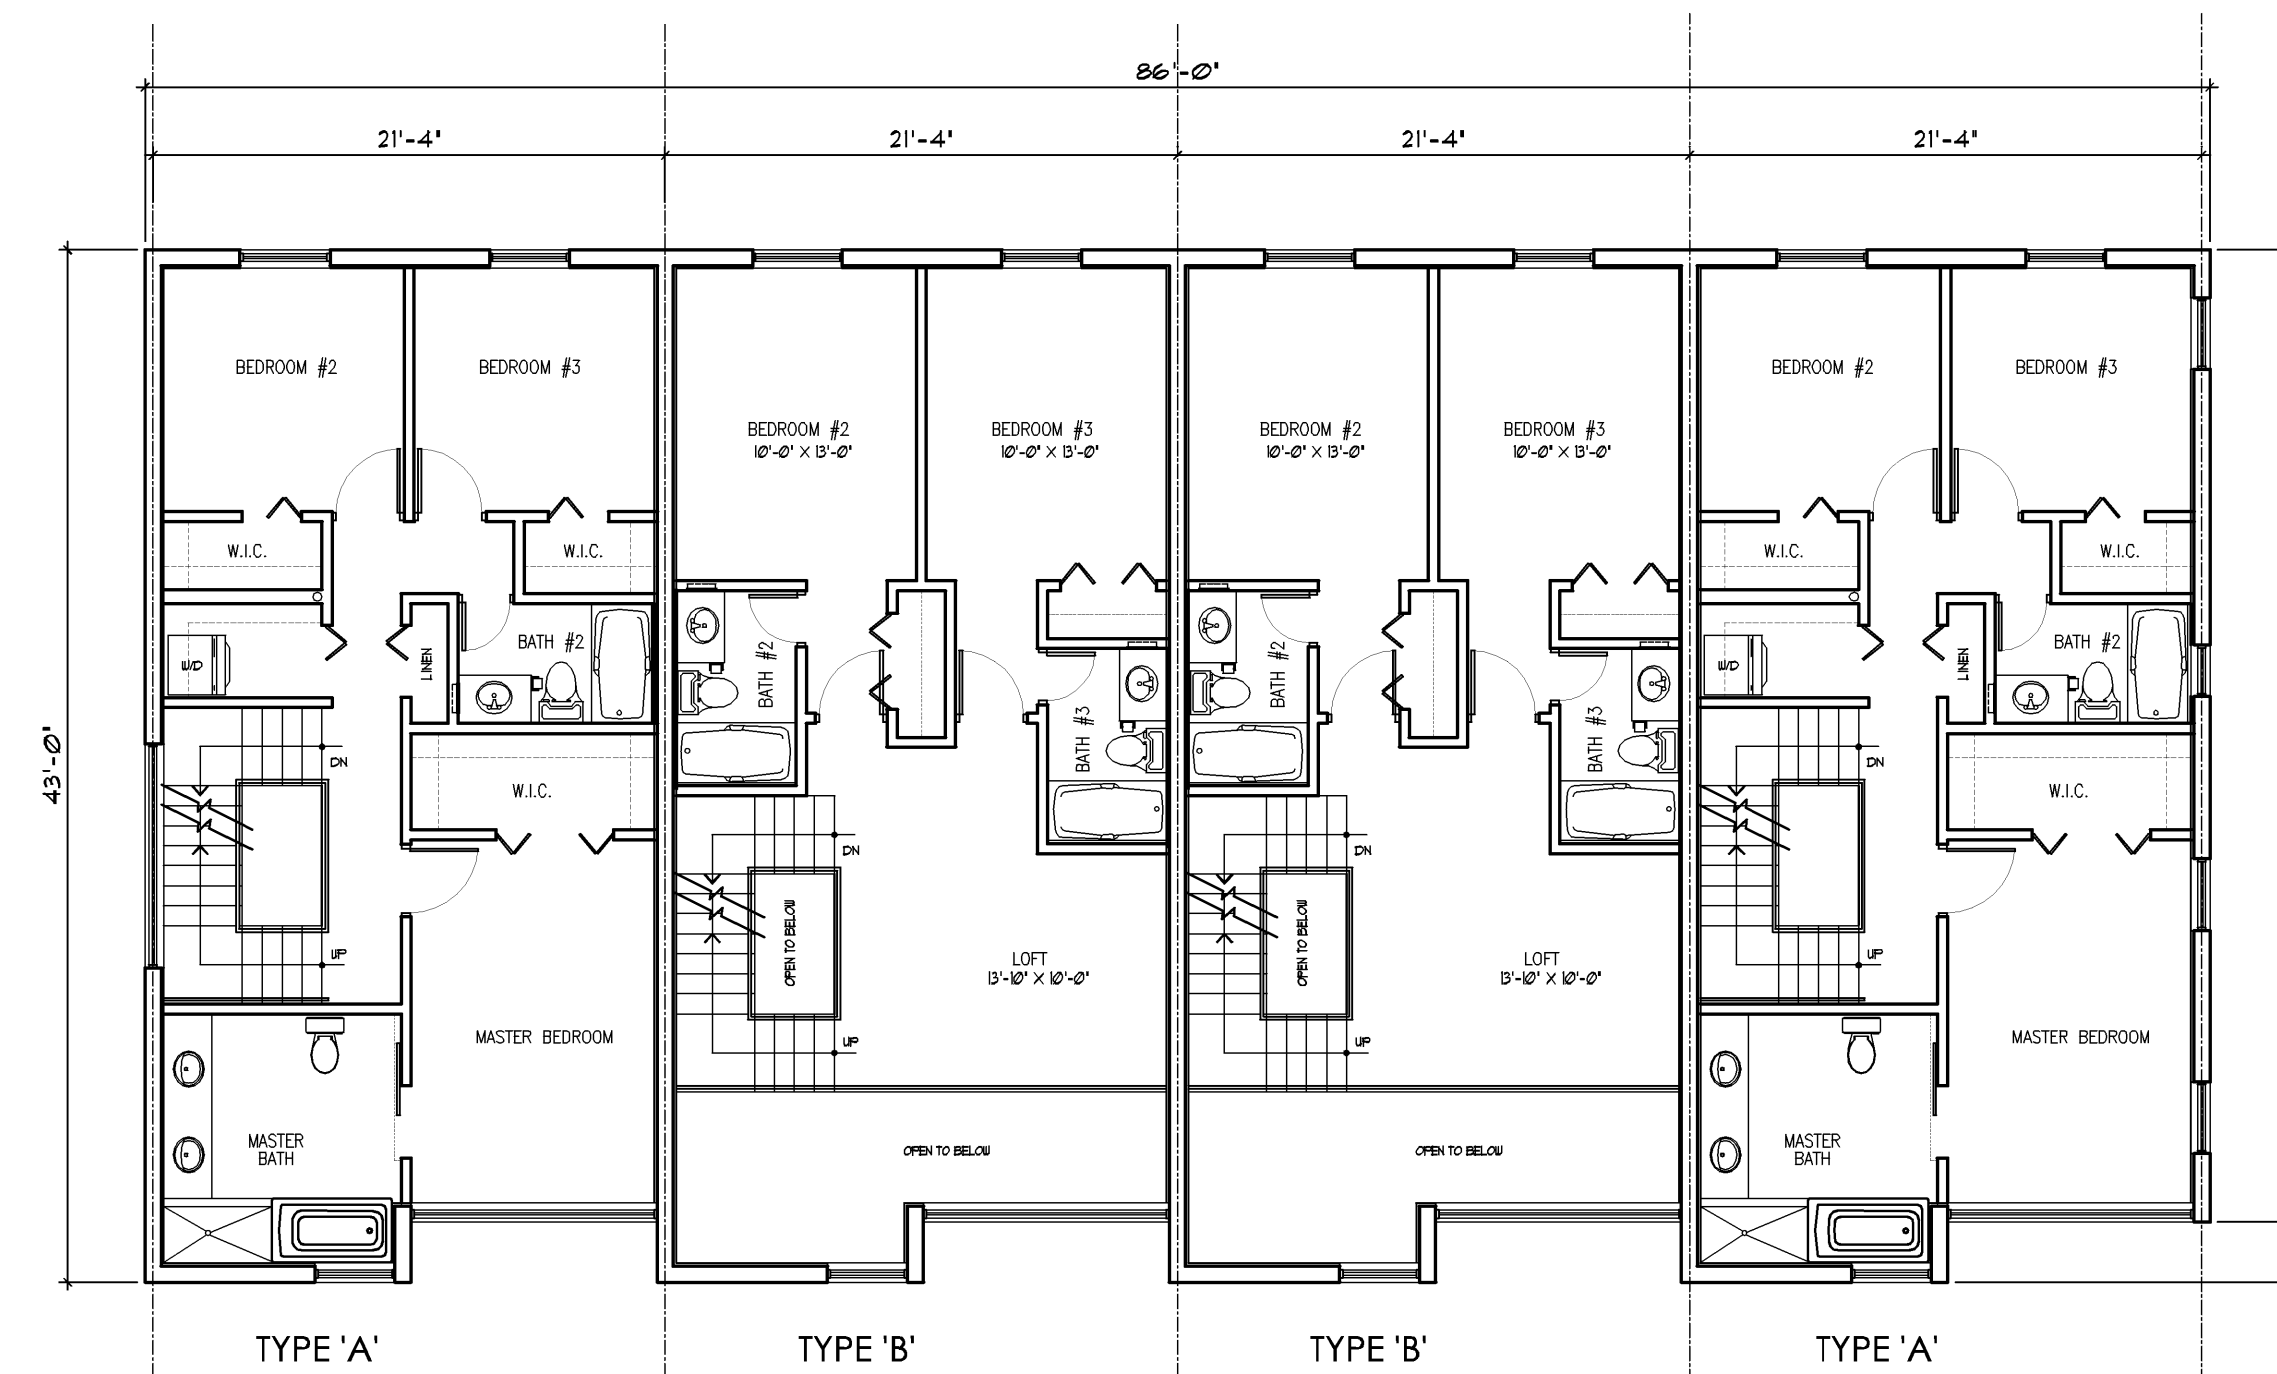

THIRD FLOOR PLAN

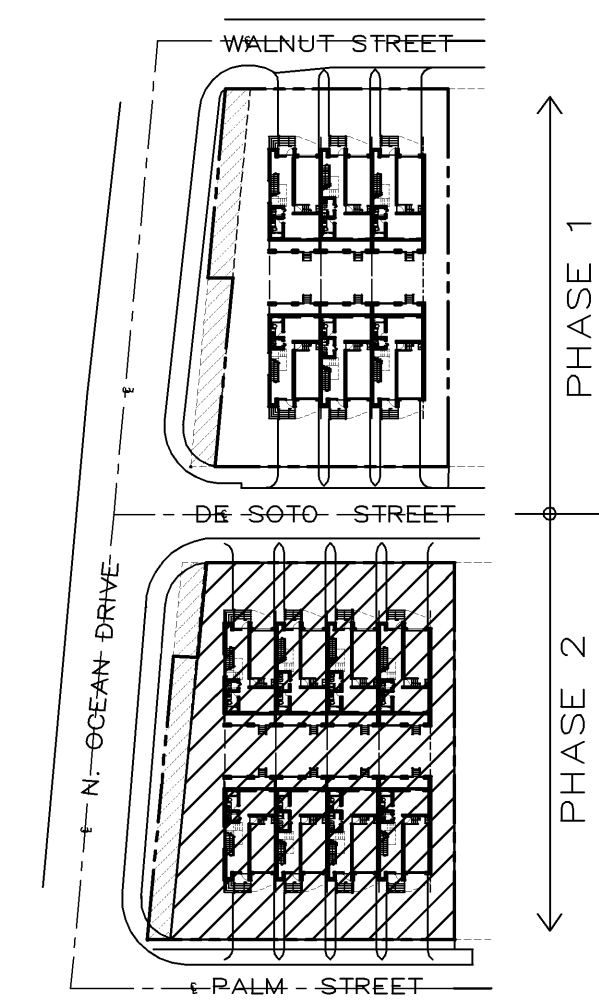

KEY PLAN

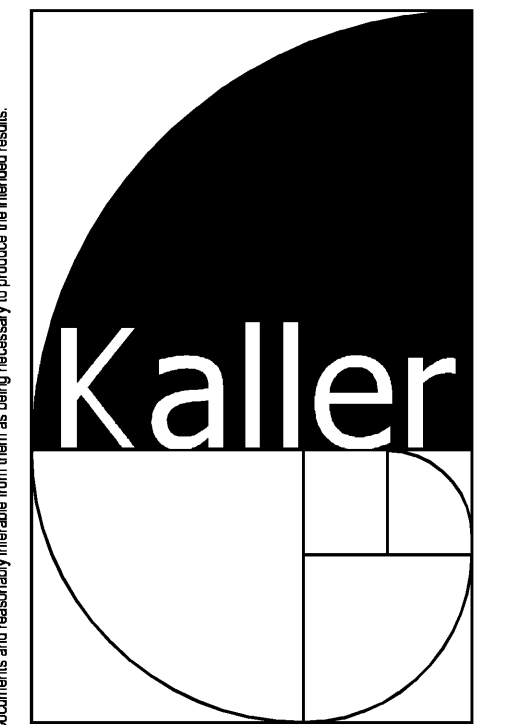

JOSEPH B. KALLER
ASSOCIATES PA
AA# 25001212
2417 Hollywood Blvd., Hollywood, Florida 33020
(954) 920 5746 phone (954) 926 2841 fax
kaller@bellsouth.net

SEAL

JOSEPH B. KALLER
FLORIDA R.A. # 0009239

PROJECT TITLE
NORTH BEACH TOWNHOMES
5811 N. OCEAN DRIVE
HOLLYWOOD, FLORIDA

SHEET TITLE
BUILDING FLOOR PLANS
PHASE 2

REVISIONS		
No.	DATE	DESCRIPTION
1	10-16-09	PRELIM. TAC
2	11-16-09	FINAL TAC

PROJECT No.: 090838
DATE: 09-19-09
DRAWN BY: TMS
CHECKED BY: JBK

SHEET

A-3

SCALE: 1/8" = 1'-0"