

JOSEPH B. KALLER
FLORIDA R.A. # 0009239

SHEET TITLE

UNIT TYPE "B" FLOOR PLANS

PHASE 1 AND 2


REVISIONS		
No.	DATE	DESCRIPTION
1	10-16-09	PRELIM. TAC
2	11-16-09	FINAL TAC
3	12-15-09	PLANNING
4		
5		
This drawing, as an instrument of service, is and shall remain the property of the Architect and shall not be reproduced, published or used in any way without the permission of the Architect.

PROJECT No.: 09083B
DATE: 09-19-09
DRAWN BY: TMS
CHECKED BY: JBK

SHEET

A-6

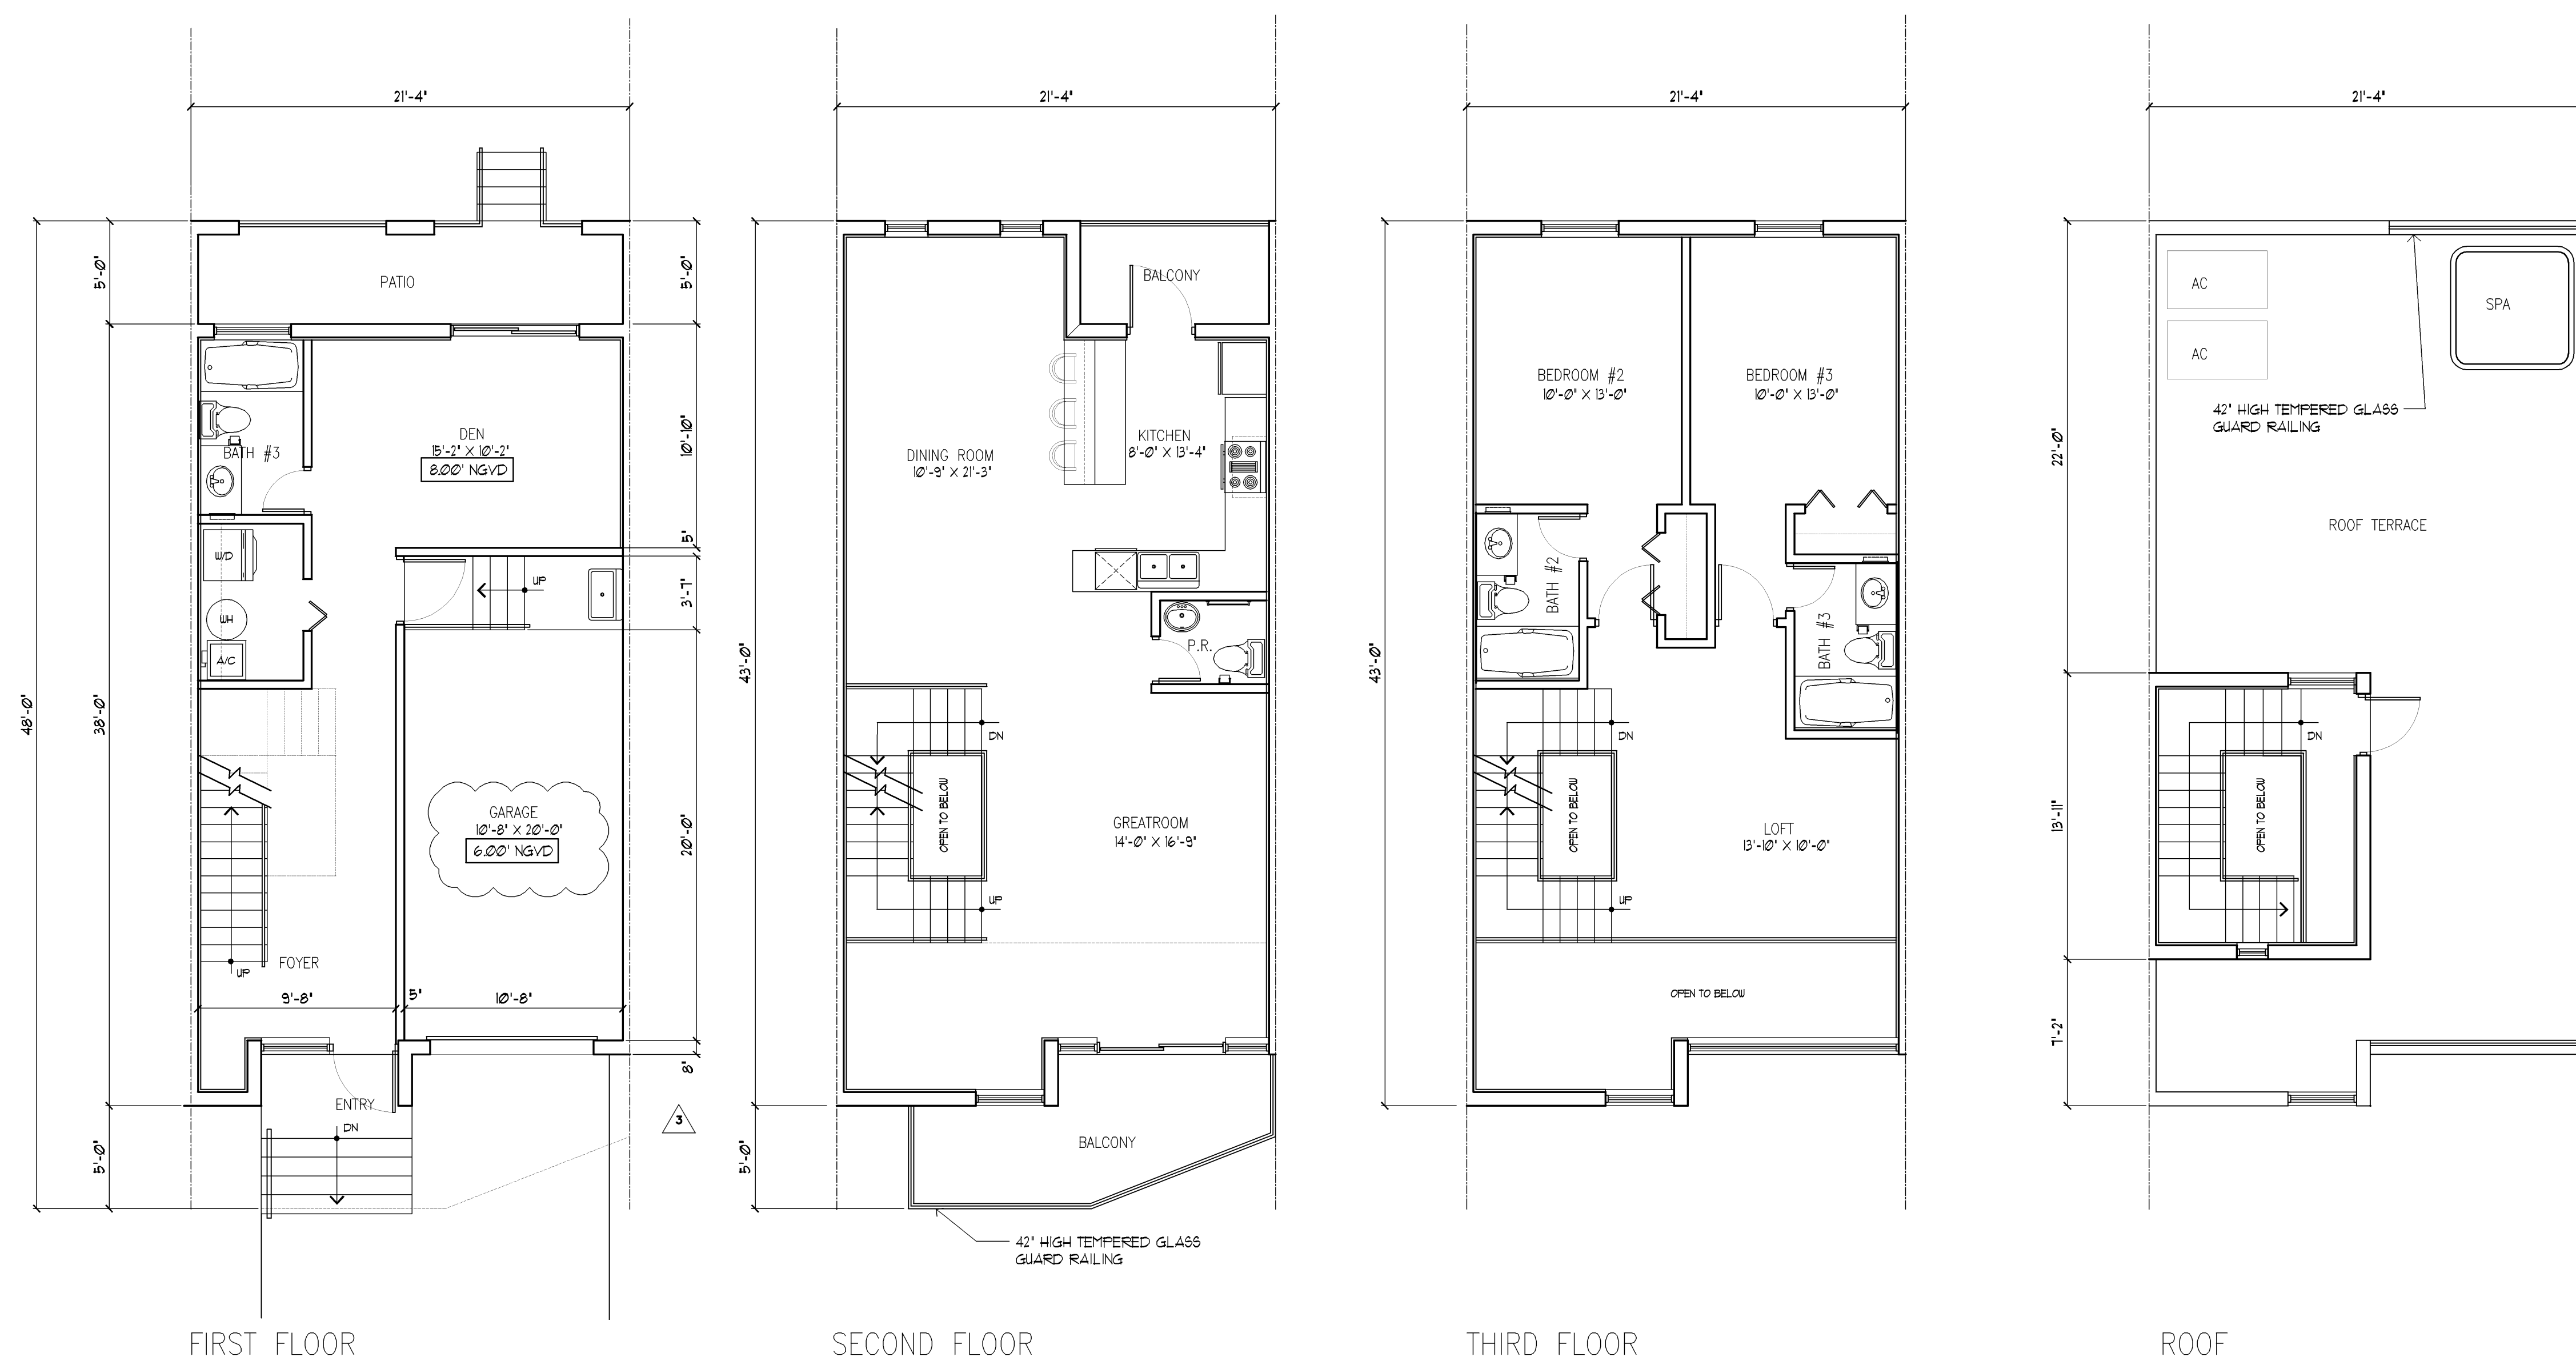

FIRST FLOOR

SECOND FLOOR

THIRD FLOOR

ROOF