

NOVA SOUTHEASTERN UNIVERSITY


OCEANOGRAPHIC CENTER

HOLLYWOOD, FLORIDA


PROJECT: **CENTER OF EXCELLENCE
FOR CORAL REEF ECOSYSTEM SCIENCE RESEARCH FACILITY
(COE - CRES)**

REVIEW COMMITTEE: **TECHINCAL ADVISORY COMMITTEE
PRELIMINARY AND FINAL REVIEW**

PROJECT ILLUSTRATION:

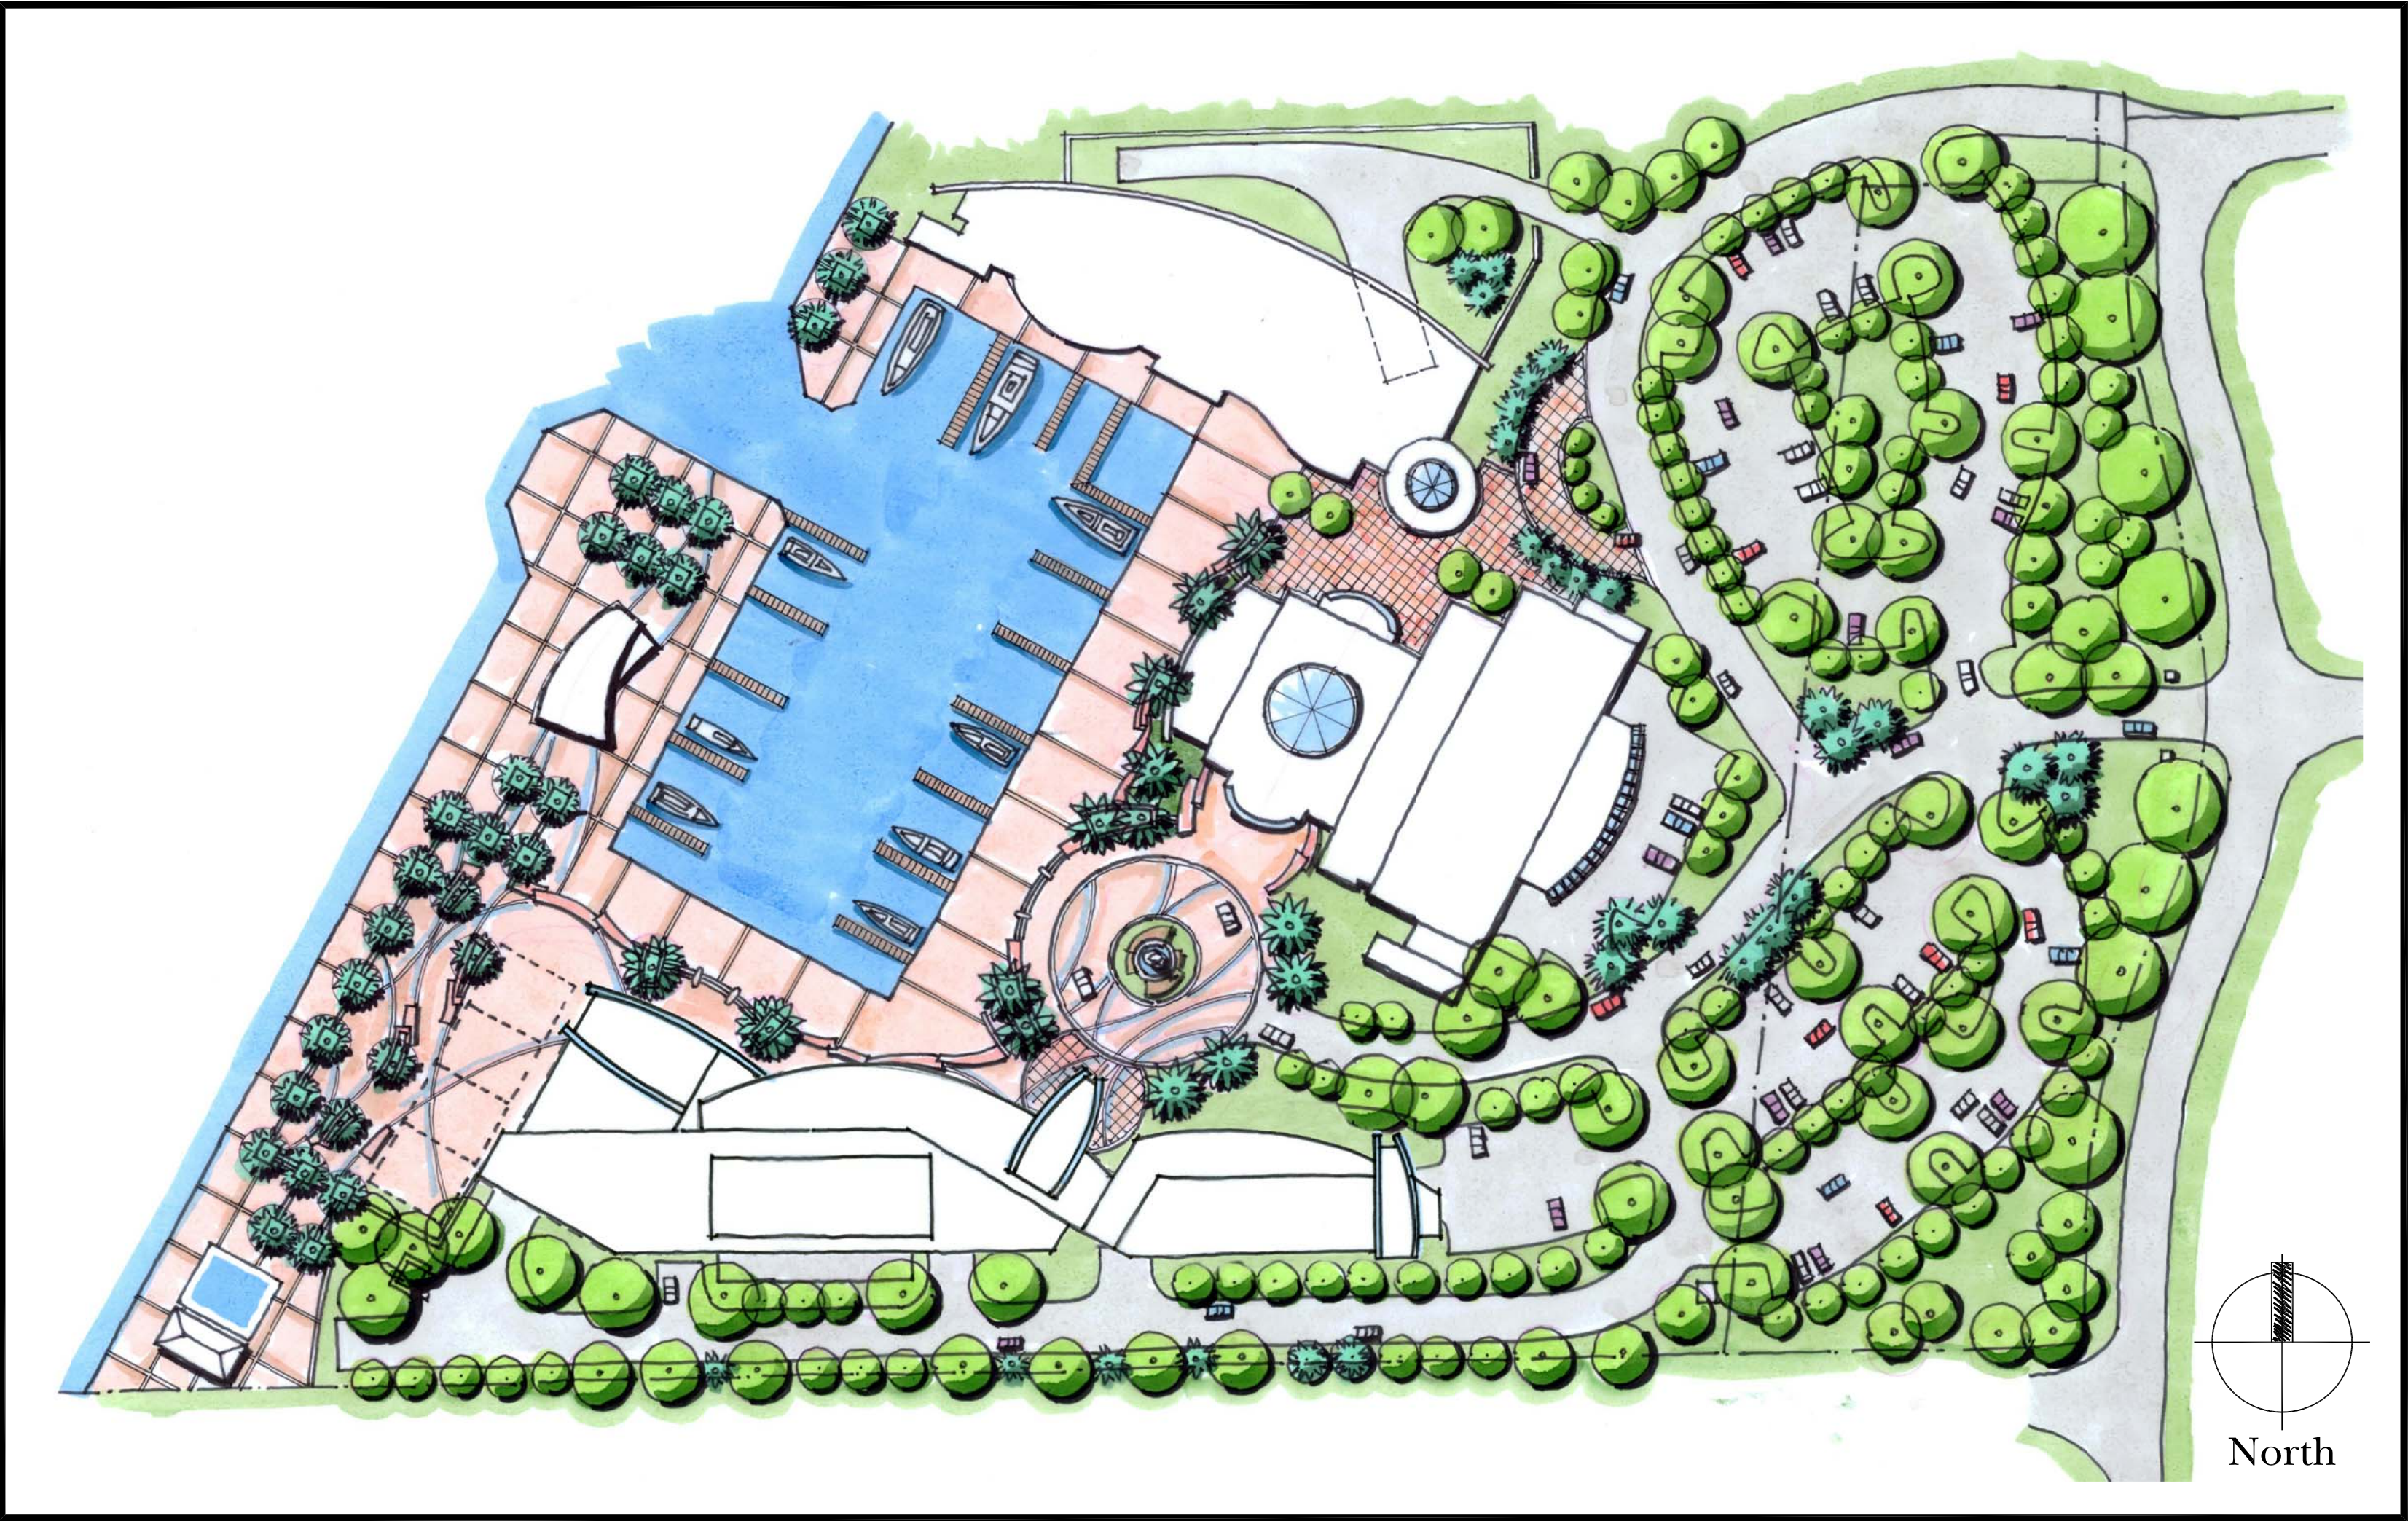

LOCATION MAP:

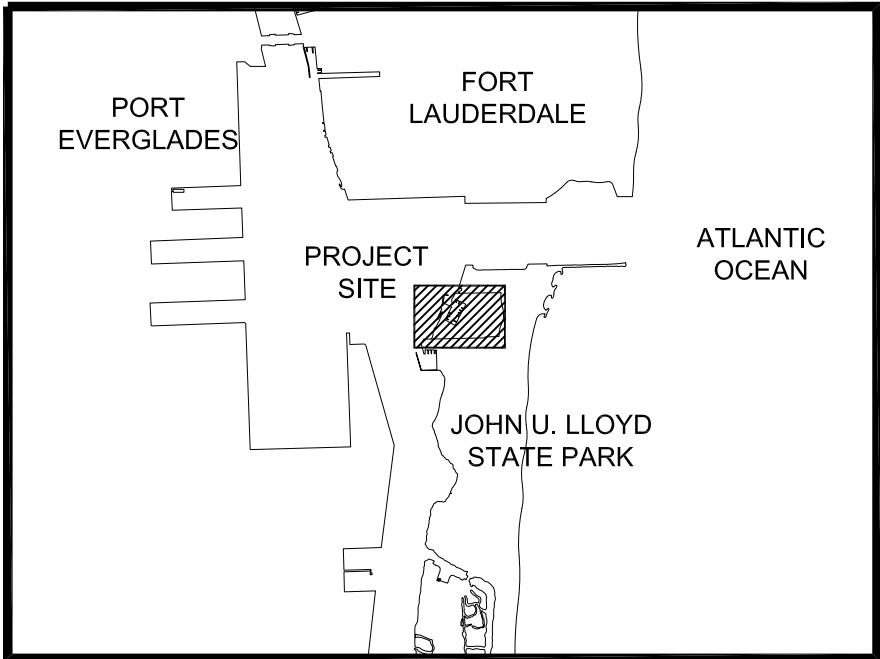

PROJECT DETAILS:

DEVELOPMENT NAME:
NSU-OC (COE-CRES)
PHASE 1

TAC MEETING DATE:
JULY 6, 2010

PRELIMINARY AND FINAL SITE
PLAN REVIEW

INDEX:	
0.00	COVER SHEET
1.00	CERTIFIED SURVEY
1.01	CERTIFIED SURVEY
2.00	MASTER SITE PLAN
2.01	SITE PLAN (PHASE I)
3.00	BUILDING ELEVATIONS
3.01	BUILDING ELEVATIONS
4.00	FLOOR PLANS
4.01	FLOOR PLANS
4.02	FLOOR PLANS
5.00	EXISTING LANDSCAPE PLAN
5.01	LANDSCAPE PLAN
5.02	LANDSCAPE PLANT QUANTITIES & CHARTS
5.03	LANDSCAPE PLANT DETAILS & NOTES
6.00	PRELIMINARY GENERAL ENGINEERING NOTES
6.01	PRELIMINARY PAVING, GRADING AND DRAINAGE PLAN
6.02	PRELIMINARY WATER & SEWER PLAN
6.03	PRELIMINARY PAVEMENT, GRADING AND DRAINAGE DETAILS
6.04	PRELIMINARY PAVEMENT, GRADING AND DRAINAGE DETAILS
6.05	PRELIMINARY WATER & SEWER DETAILS
6.06	PRELIMINARY WATER & SEWER DETAILS
6.07	PRELIMINARY WATER & SEWER DETAILS
7.00	STREET PROFILES

Client:



NOVA SOUTHEASTERN UNIVERSITY
3301 College Avenue, Ft. Lauderdale, Florida 33314
Phone: (954) 262-8832 Fax: (954) 262-3900



8000 North Ocean Drive Hollywood, FL 33004
Phone: (954)262-3600 Fax: (954)262-4098

OCEANOGRAPHIC CENTER
COE CRES

Consultants:



1512 E. BROWARD BOULEVARD, SUITE 110
FORT LAUDERDALE, FLORIDA 33301 USA
TEL: 954.524.3330
www.edsaplan.com
LCC0000001

PLANNING • LANDSCAPE ARCHITECTURE • URBAN DESIGN • GRAPHIC DESIGN



1100 Wilson Boulevard, Suite 2900 Arlington, VA 22209
Phone: (703)907-2300 Fax: (703)907-2050



2937 W. Cypress Creek Rd., Suite 200
Ft. Lauderdale, Florida 33309
Phone: (954) 484-4000 Fax: (954) 484-5588



3563 NW 53rd St, Fort Lauderdale FL 33309
Phone: (954) 739-6400 Fax: (954) 739-6409





400 N.E. Third Ave., Ft. Lauderdale, FL 33301
Phone: (954) 763-7611 Fax: (954) 763-7615

Rev:	Date:	Description:	By:
1			
2			
3			
4			
5			
6			
7			

Sheet Title:

COVER SHEET

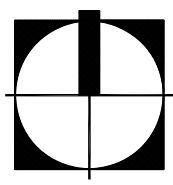Date:	06/15/2010	 NORTH
Designed By:	EDSA	
Drawn By:	EDSA	
Approved By:	EDSA	
Project No:	107139	

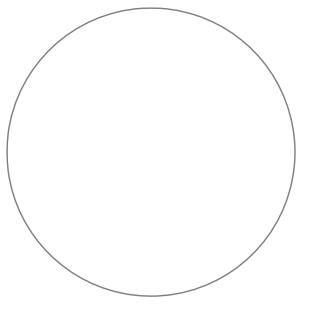Seal:	Sheet Number:
	0.00