


GENERATOR SCREEN

## EXTERIOR FINISH LEGEND

- PRE-CAST CONCRETE COLUMNS, SAND TEXTURE, PAINTED
- PRE-CAST CONCRETE COLUMN CAPS, SAND TEXTURE, PAINTED
- 3 PRE-CAST CONCRETE WALL, SAND TEXTURE, PAINTED
- 4 METAL HANDRAILS/GUARDRAILS AT HANDICAP RAMPS AND ENTRY STAIRS, PAINTED, ACCENT COLOR
- 5 METAL RODS AND MOUNTING PLATES ABOVE SIDE ENTRY DOOR, PAINTED, ACCENT COLOR
- 6 METAL DOORS AND DOOR FRAMES AT SIDE ENTRY DOORS, PAINTED, ACCENT COLOR
- GALVALUME FINISH ARCHITECTURAL METAL ROOF AT ENTRY
- BRUSHED ALUMINUM FINISH EXTERIOR LIGHTS
- BRUSHED ALUMINUM FINISH ARCHITECTURAL RAILING AT PATIO
- 10 BRUSHED ALUMINUM FINISH STOREFRONT DOOR AND WINDOWS
- BRUSHED ALUMINUM FINISH METAL COPING
- BRUSHED ALUMINUM FINISH SUNSCREENS AT TOP OF WINDOWS
- 13 LIGHT BRUSHED CONCRETE FINISH ON SIDEWALKS AND STAIRS
- 14 GALVANIZED SECURITY FENCING
- BRUSHED AND POLISHED FINISH FEDEX FREIGHT SIGN, 8'-10" X 2'-8"
- 16 IMPACT RESISTANT, LOW E GLAZING
- BRUSHED ALUMINUM FINISH METAL CANOPY
- [18] EXISTING RETAINING WALL, REPAINTED WITH FIELD COLOR, SAND TEXTURE
- 19 ACCENT COLOR, PAINT
- 20 FIELD COLOR, PAINT
- GALVANIZED GUTTER AND DOWNSPOUT
- BRUSHED ALUMINUM FINISH STREET NUMBERS
- 23 VEE ACCENT JOINT

 

FEDEX FREIGHT, INC.
FACILITY DESIGN & CONSTRUCTION
DEMOLTION OF EXISTING OFFICE BUILDING & CONSTRUCTION OF NEW OFFICE BUIL

Date Revision

Drawn by: KDA

Chooked by: DAYUL

Refease Date: 04/28/10


ease Date: 04/29/10

> #: HWO - FY10

COLOR RENDERING

Choot 6

PR-2

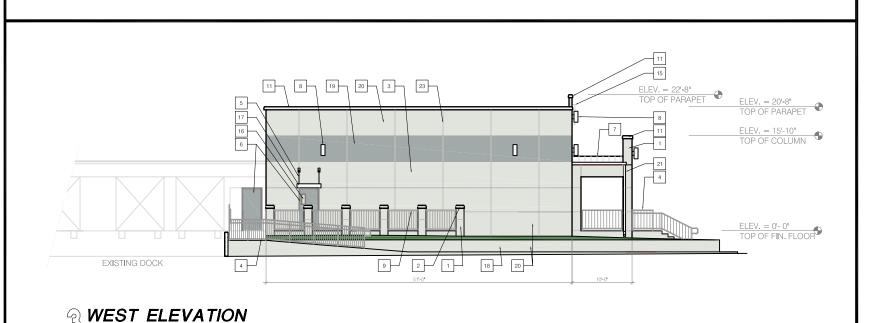

18

ELEV. = 15'-10" TOP OF COLUMN

TOP OF FIN. FLOOF

2 EAST ELEVATION
SCALE 1/16" = 1'-0"