
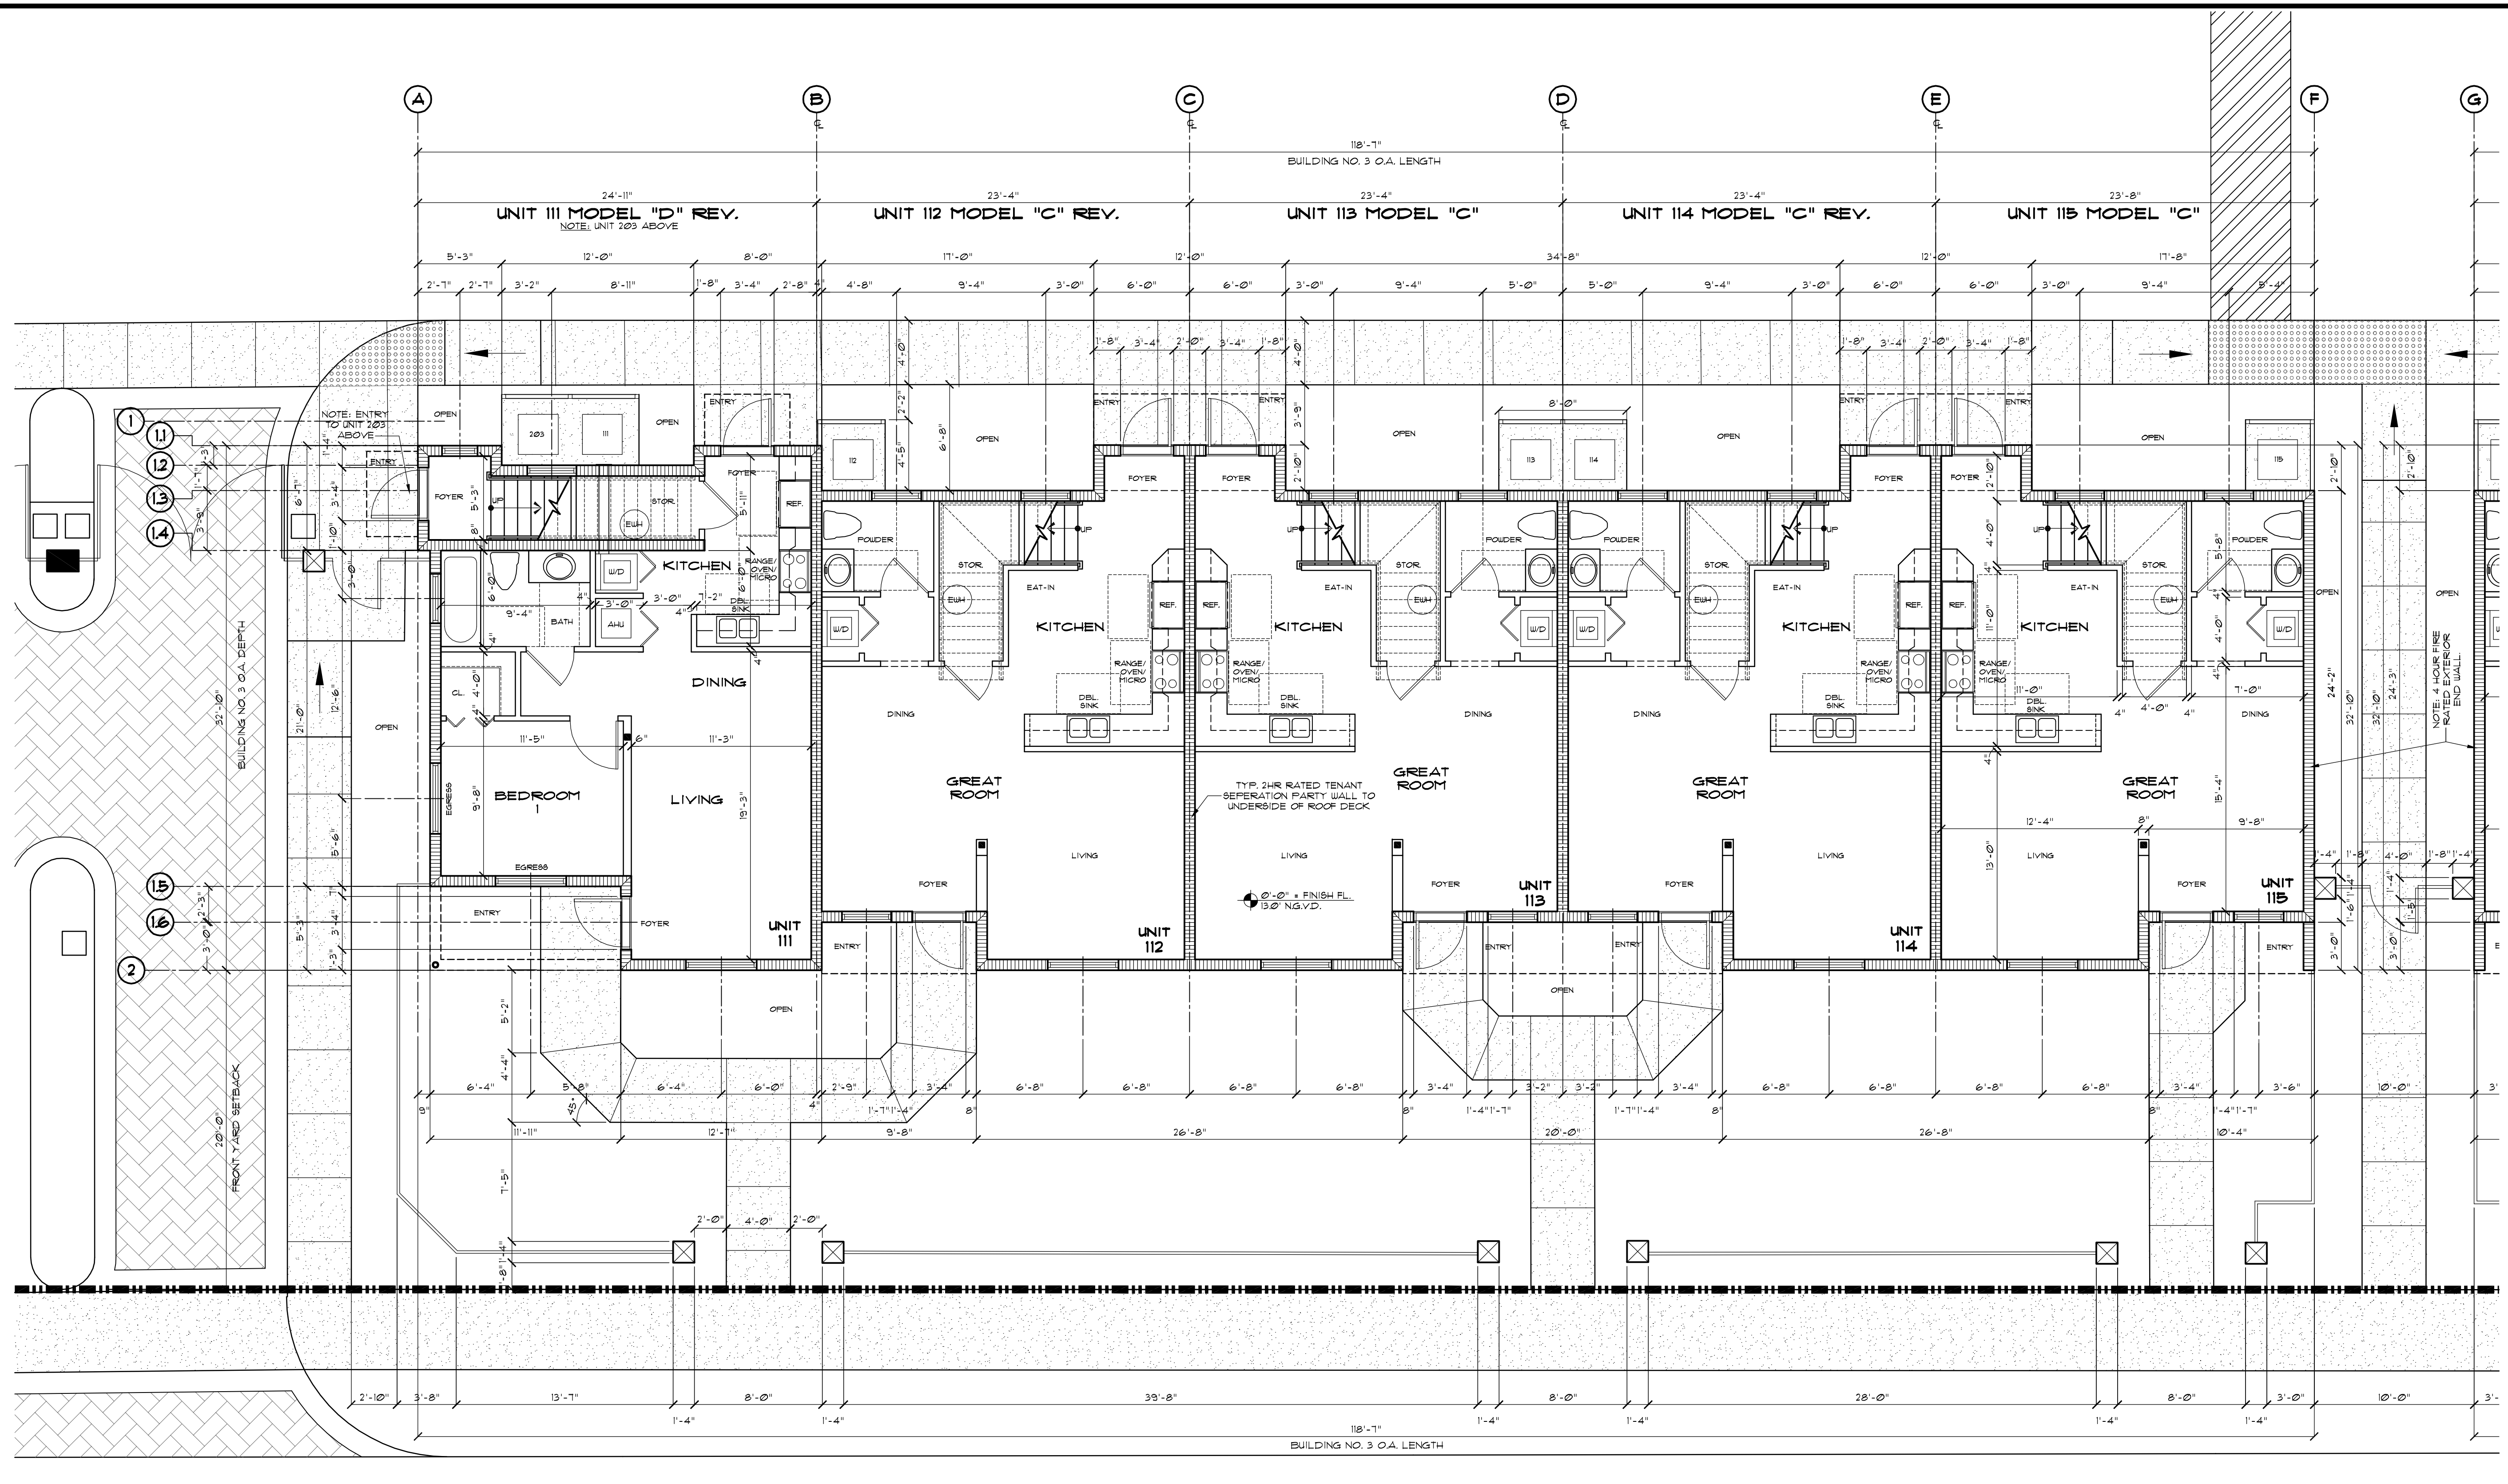
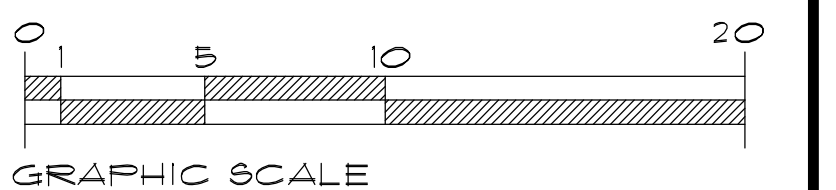


BUILDING NO. 3

MASTER GROUND FLOOR PLAN

WILEY STREET
26' ASPHALT PAVEMENT
(S.W. 14th STREET - PLAT)

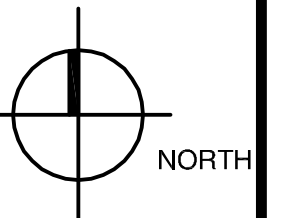

SC: 3/16" = 1'-0"

revision type	date	by

TO THE BEST OF THE ARCHITECT OR ENGINEER'S KNOWLEDGE, THE PLANS AND SPECIFICATIONS COMPLY WITH THE APPLICABLE MINIMUM CODES AND THE APPLICABLE FIRE SAFETY STANDARDS AT THE TIME OF THEIR PREPARATION AS DETERMINED BY THE LOCAL AUTHORITIES IN ACCORDANCE WITH (F.B.C.) FLORIDA BUILDING CODE LATEST EDITION AND AMENDMENTS IN ITS ENTIRETY AND THE FLORIDA FIRE PREVENTION CODE, 2007 EDITION.

NOTE: AUTHENTIC COPIES OF THIS DOCUMENT SHALL BEAR THE SIGNATURE IN ORIGINAL AND THE RAISED SEAL OF THE ATTESTING ARCHITECT OR ENGINEER OF RECORD.

ALL DESIGNS AND DETAILS INDICATED BY AND REPRESENTED BY THIS DRAWING ARE FOR USE ON AND IN CONJUNCTION WITH THE SPECIFIED PROJECT. ALL DRAWINGS CONTAINED HEREIN ARE THE PROPERTY OF FRANK COSTOYA ARCHITECT, P.A. AND NOT TO BE USED OR REPRODUCED IN WHOLE OR IN PART WITHOUT THE ADVANCED WRITTEN PERMISSION AND CONSENT FROM THE FIRM. WRITTEN DIMENSIONS TAKE PRECEDENCE OVER SCALED DIMENSIONS.

COPYRIGHT FCA 2010 - 2015

FCA

FRANK COSTOYA ARCHITECT, P.A.

Architecture - Land Planning

5230 South University Drive - Suite 103

Davie, Florida 33328

Tel: (954) 680-4440 / Fax: (954) 680-4441

Member American Institute of Architects

AA26000696 - AR0012198

Link

construction group

COMMUNITY DEVELOPMENT & CODE COMPLIANCE

CITY OF HOLLYWOOD, FL

LIBERIA ECONOMIC & SOCIAL DEVELOPMENT, INC.

CITY OF HOLLYWOOD, FL

A DESIGN-BUILD PROJECT

CITY OF HOLLYWOOD CHDO PROJECT 10-1

FINAL SITE PLAN REVIEW

WILEY STREET REDEVELOPMENT

BETWEEN S. 56 AVE & S. 57 AVE.

HOLLYWOOD, FLORIDA

drawing date:
OCT. 4, 2010

drwn by: DBK/RG chkd by: FC

drawing scale:
3/16" = 1'-0"

project number:
FCA-1072

sheet title:

- BUILDING NO. 3
- GROUND FLOOR
- PLAN - 2 STORY

OCCUPANCY R-2

TYPE III - UNPROTECTED

seal/signature:

FRANK COSTOYA, JR., A.I.A.

FL. REG. NO. AR0012198

date:

sheet number:

A-3

consecutive of sheets