



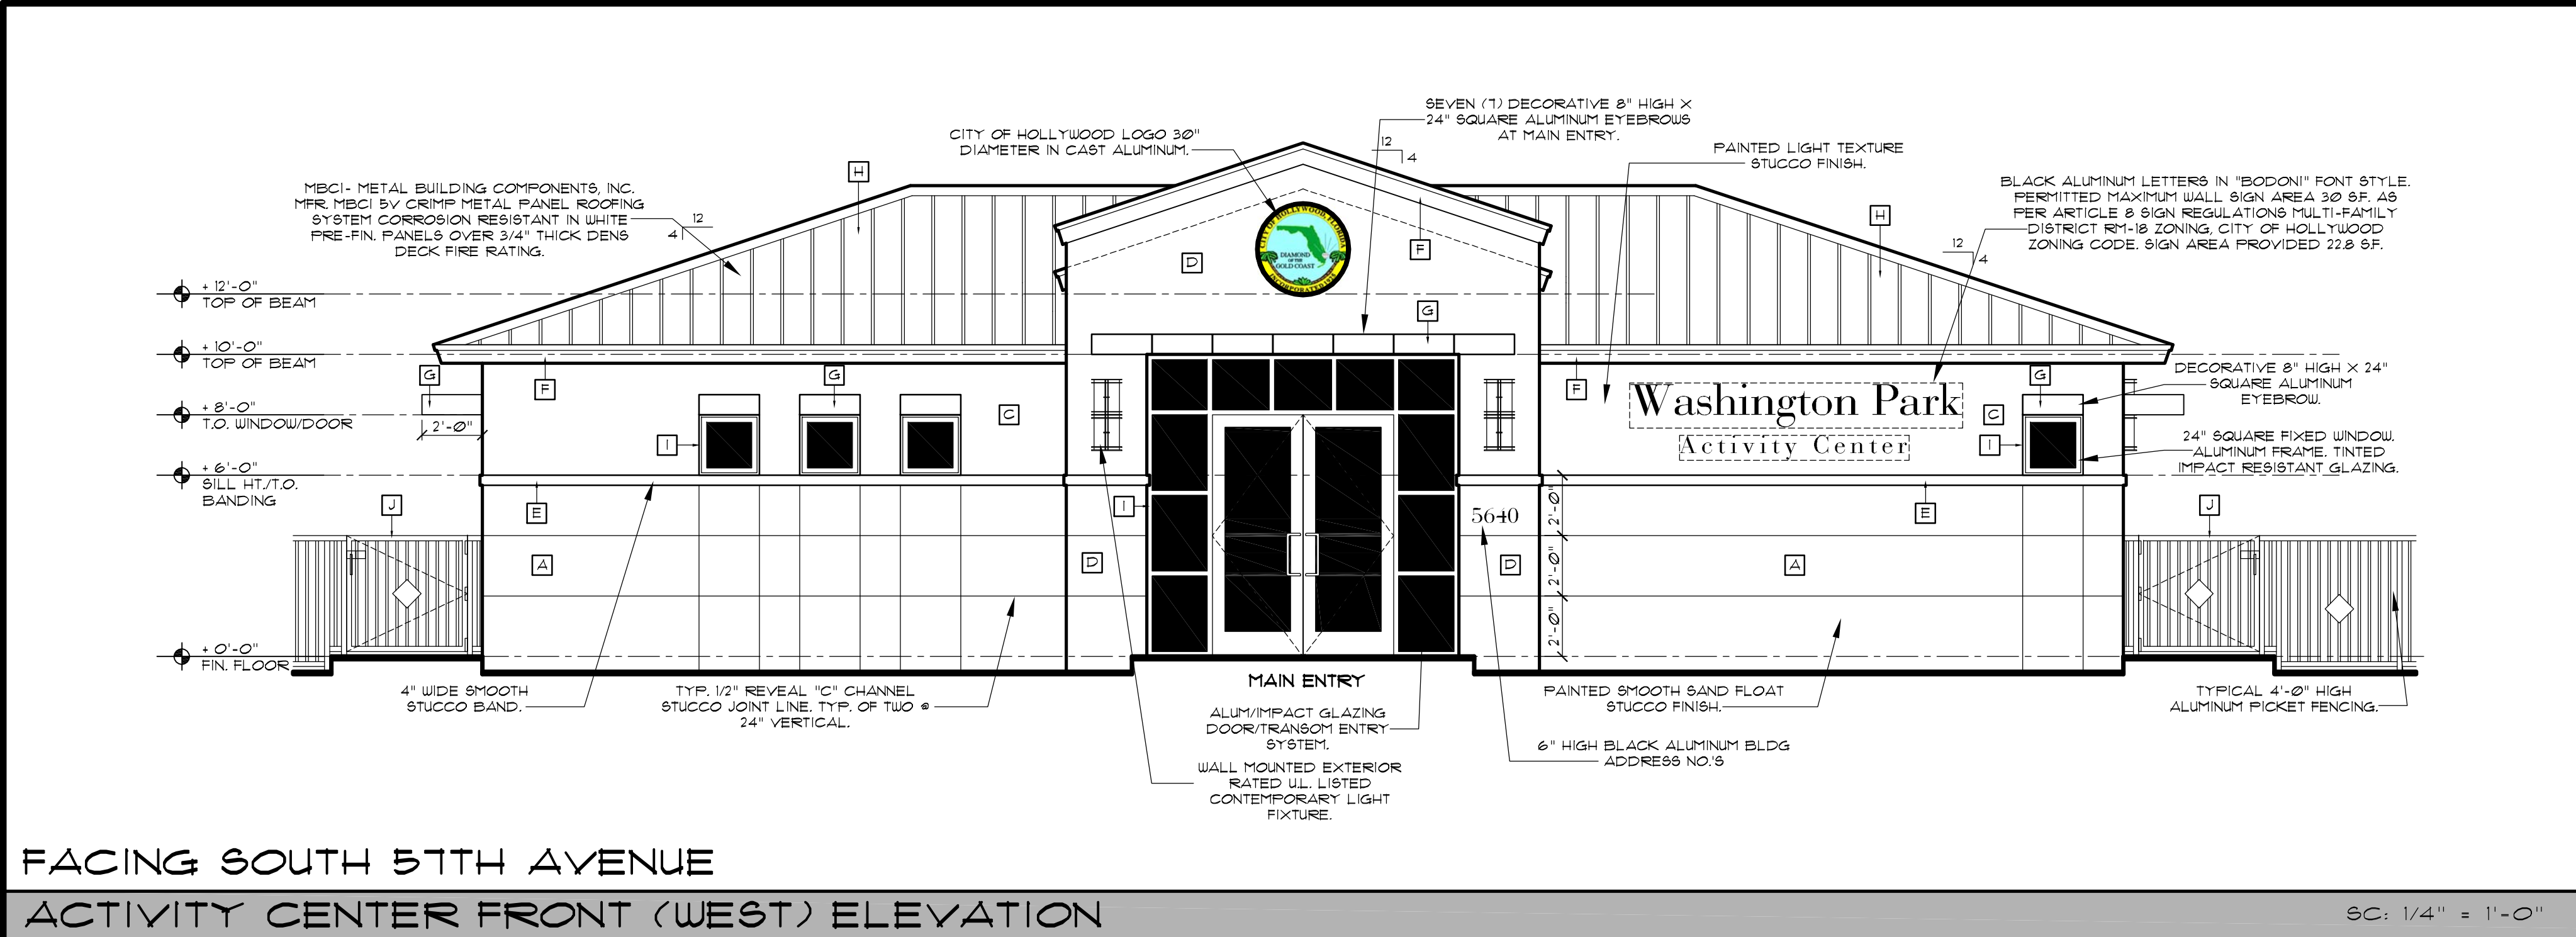


FACING SOUTH 5TH AVENUE
ACTIVITY CENTER FRONT (WEST) ELEVATION

SC: 1/4" = 1'-0"

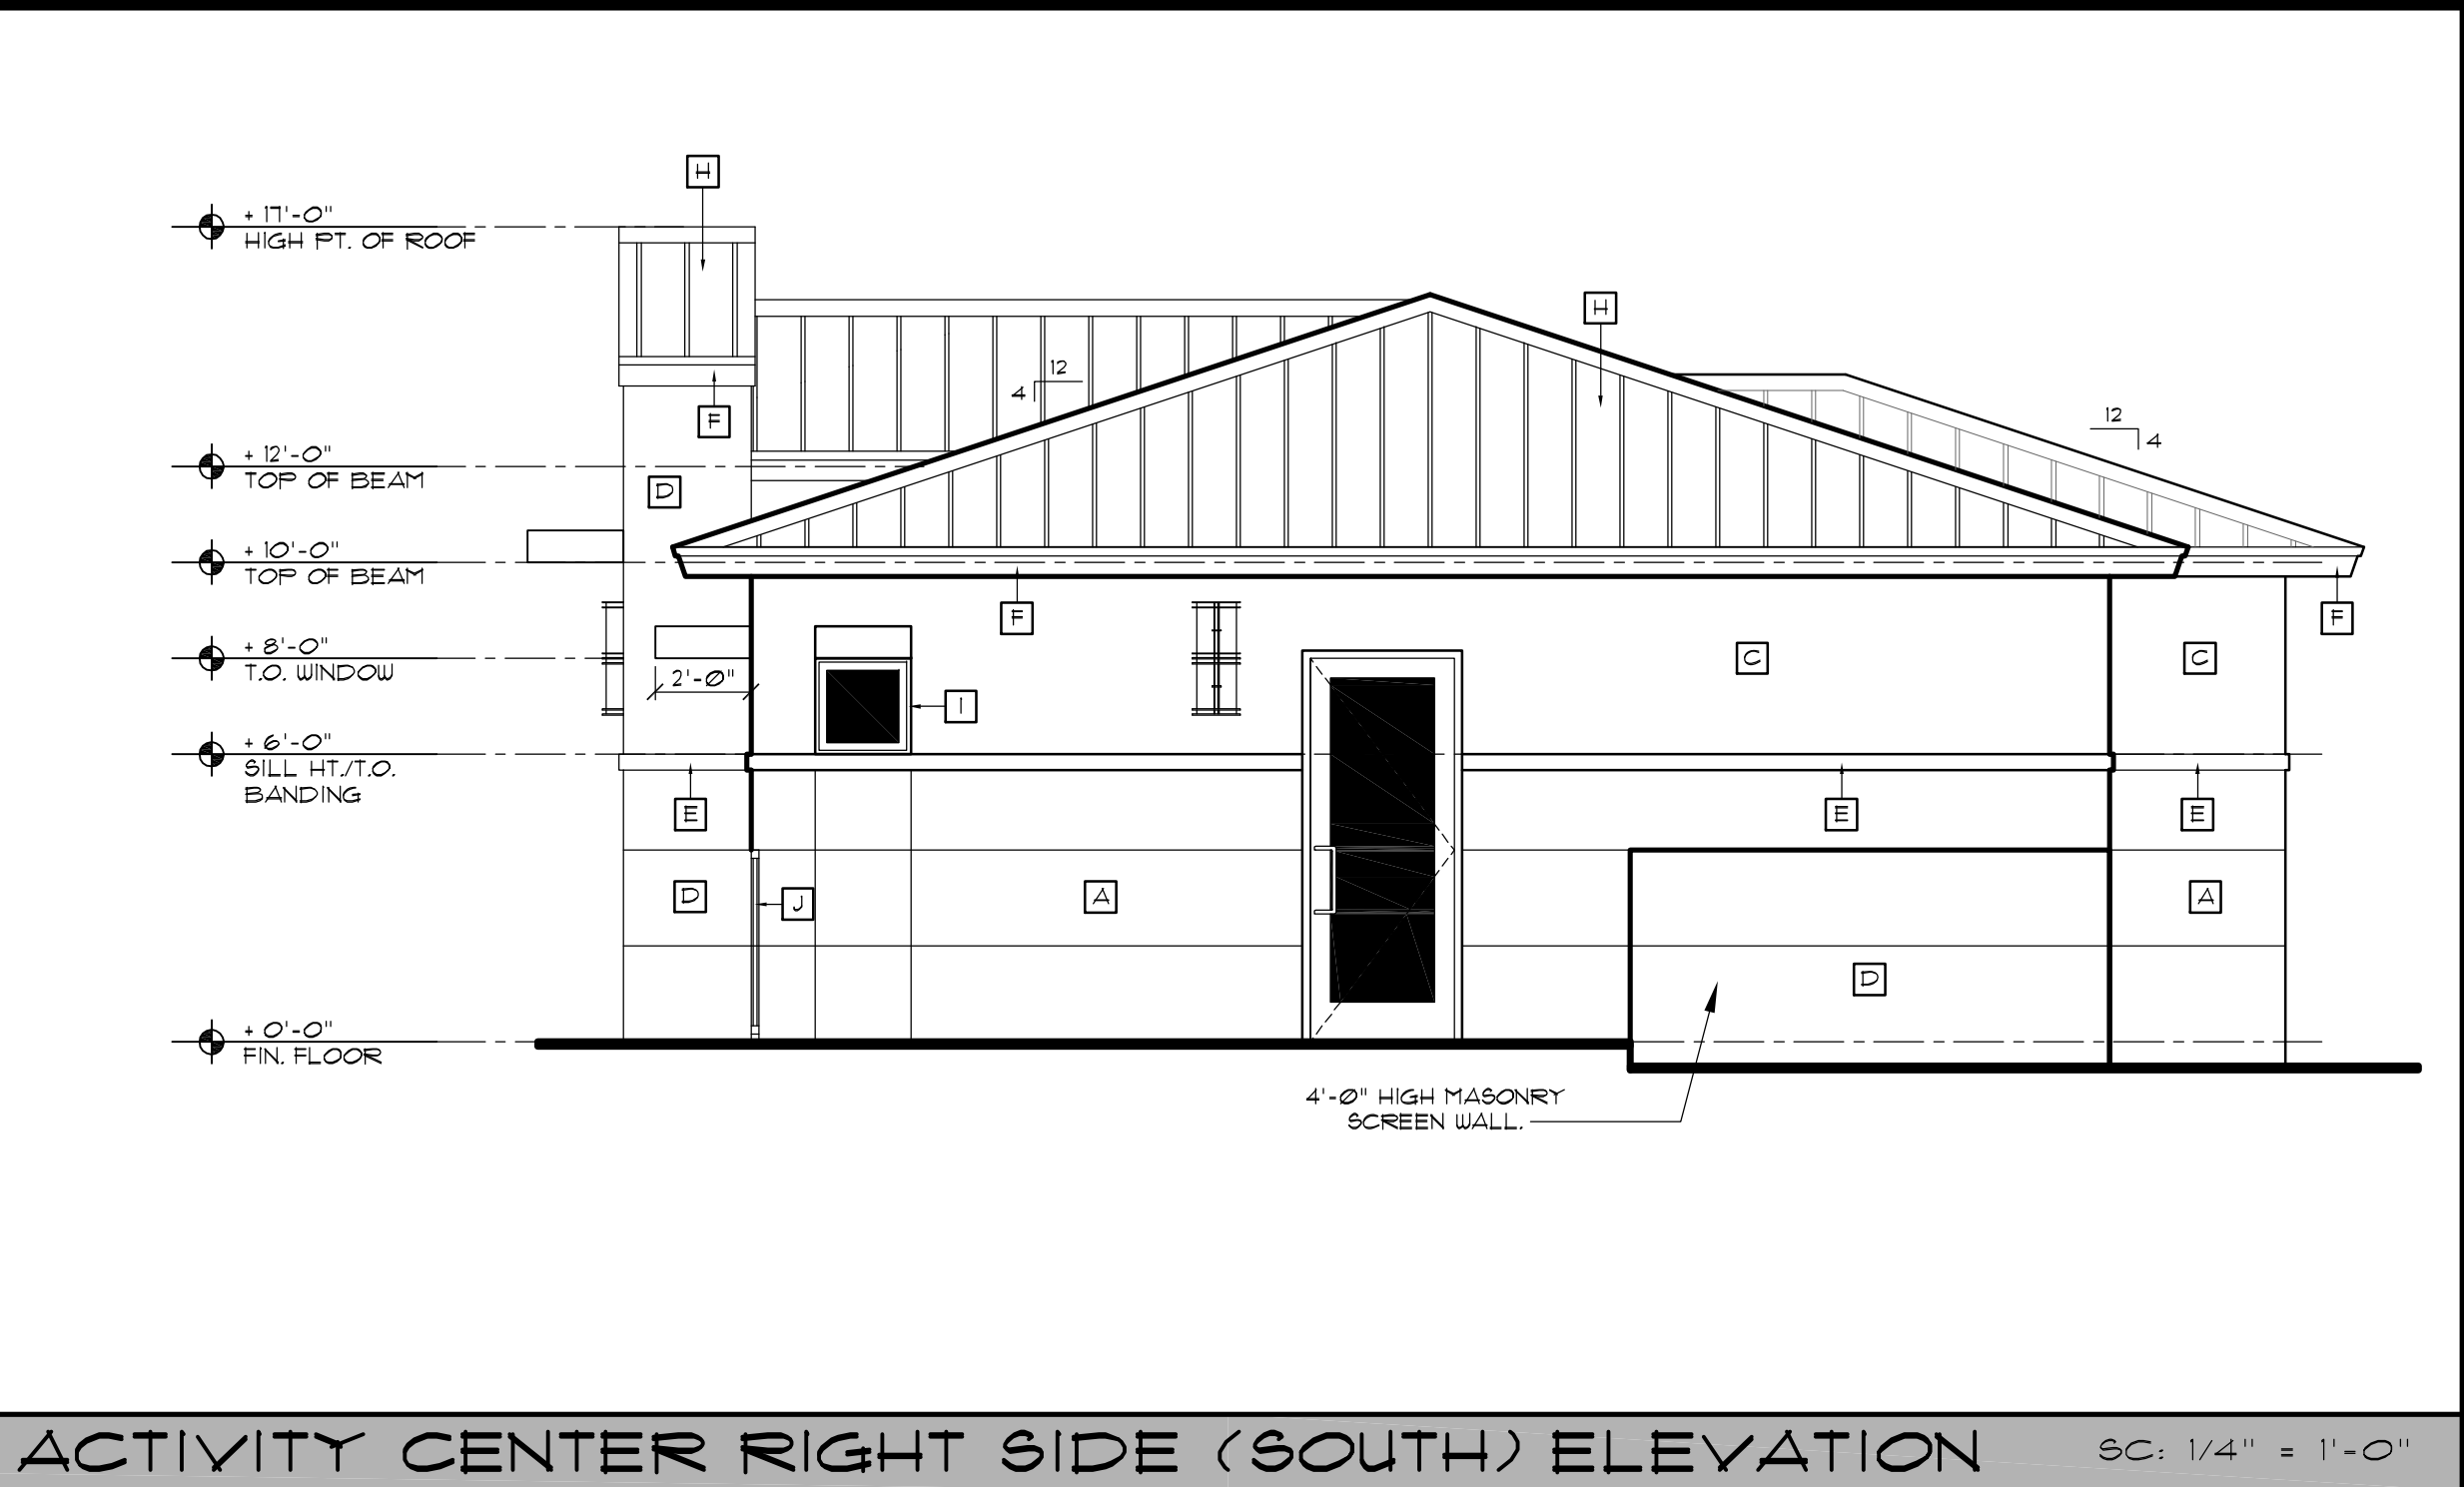


ACTIVITY CENTER RIGHT SIDE (SOUTH) ELEVATION

SC: 1/4" = 1'-0"

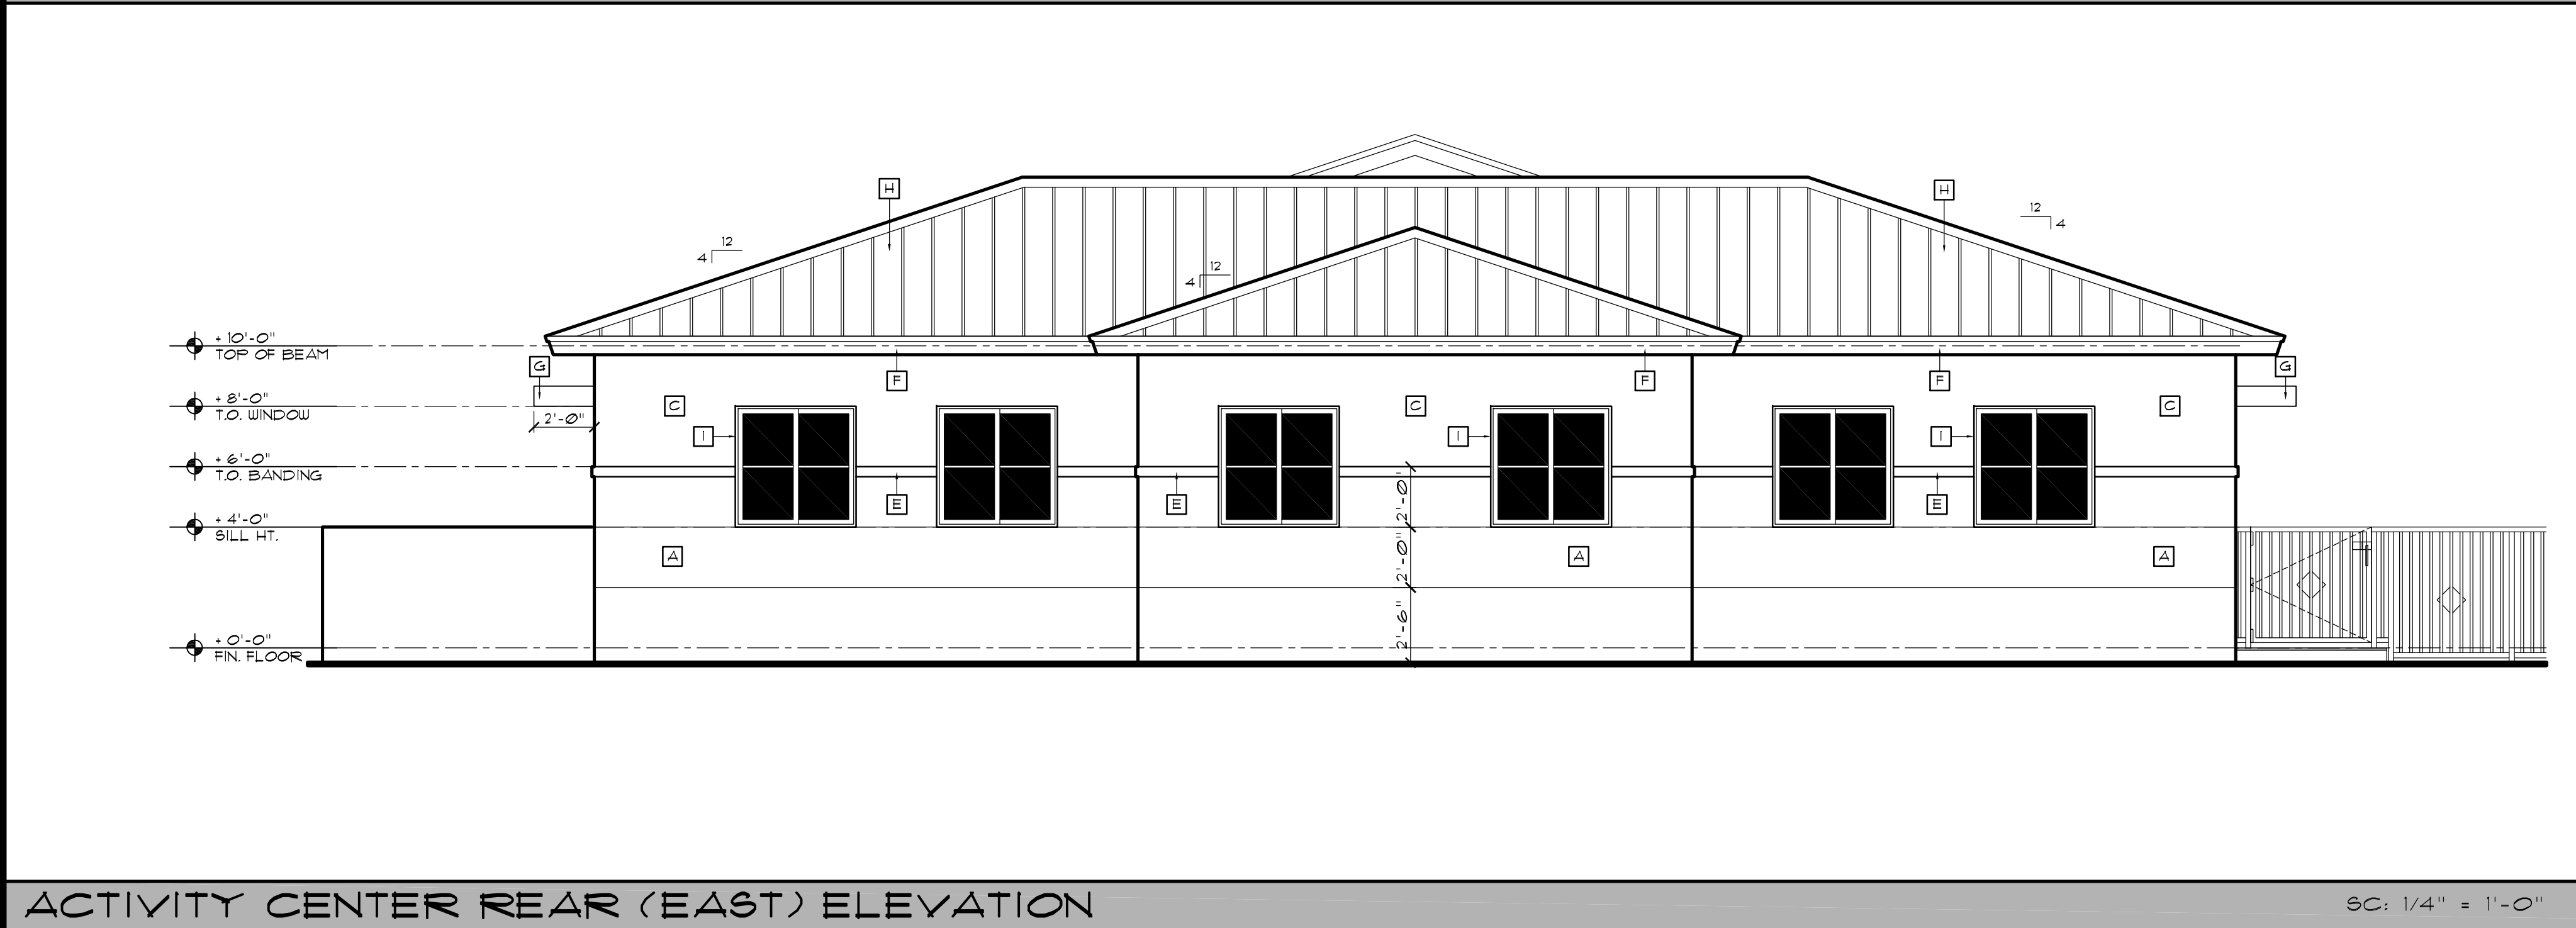

ACTIVITY CENTER REAR (EAST) ELEVATION

SC: 1/4" = 1'-0"

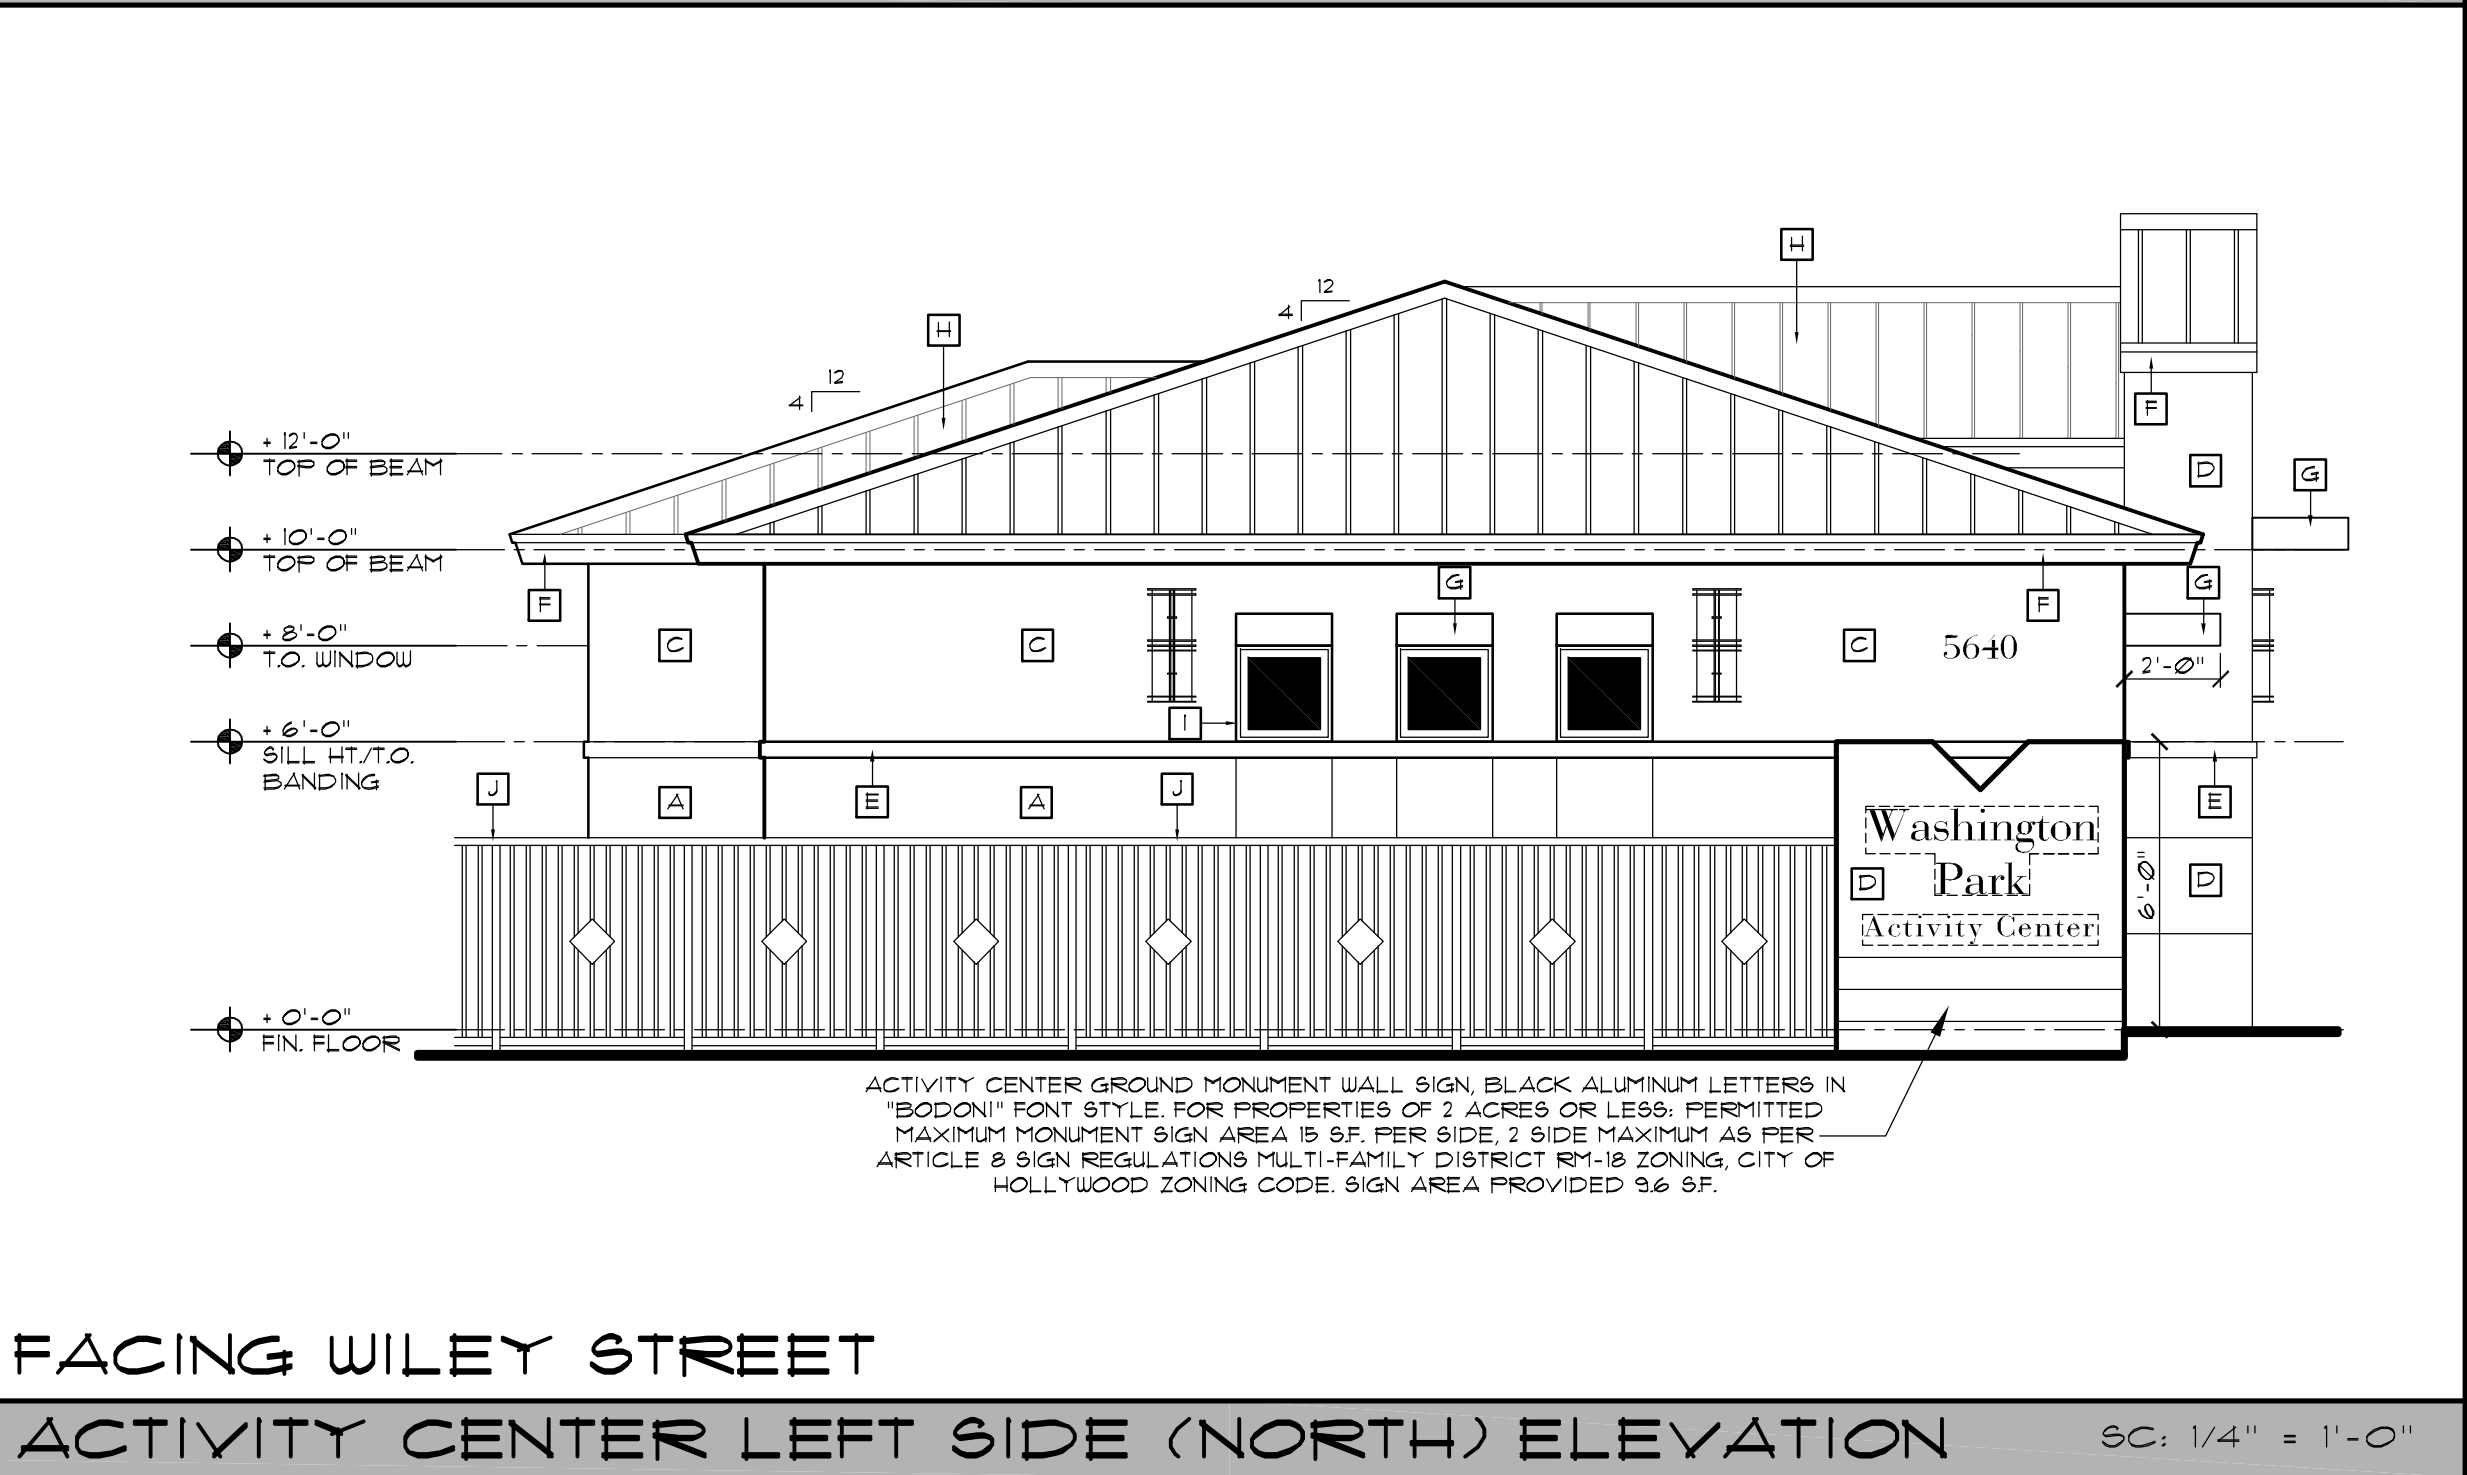

FACING WILEY STREET
ACTIVITY CENTER LEFT SIDE (NORTH) ELEVATION

SC: 1/4" = 1'-0"

PAINT COLOR SCHEDULE - SHERWIN WILLIAMS MFR		
TAG	ITEM DESCRIPTION	COLOR SPECIFICATION
A	BLDG. WALL BASE COLOR	SHERWIN WILLIAMS - THRESHOLD TAUPE SWT501
B	BLDG. WALL NO. 1	SHERWIN WILLIAMS - LOGGIA SWT506
C	BLDG. WALL NO. 2	SHERWIN WILLIAMS - CHINA DOLL SWT517
D	BLDG. WALL "SHIP LAP LOOK"	SHERWIN WILLIAMS - CONCORD BUFF SWT684
E	ACCENT SMOOTH BANDING	SHERWIN WILLIAMS - WESTHIGHLAND WHITE SWT566
F	FASCIA BOARD	SHERWIN WILLIAMS - WESTHIGHLAND WHITE SWT566
G	BANDING/DECORATIVE ALUMINUM EYEBROWS	SHERWIN WILLIAMS - WESTHIGHLAND WHITE SWT566
H	5v CRIMP METAL ROOFING PANELS	WHITE
I	WINDOW ALUMINUM FRAME	WHITE
J	ALUMINUM PICKET FENCING 4 GATES	BLACK

PAINT LEGEND

revision	type	date	by

TO THE BEST OF THE ARCHITECT OR ENGINEERS KNOWLEDGE, THE PLANS AND SPECIFICATIONS COMPLY WITH THE APPLICABLE MINIMUM CODES AND THE APPLICABLE FIRE SAFETY STANDARDS AT THE TIME OF THEIR PREPARATION AS DETERMINED BY THE LOCAL AUTHORITIES IN ACCORDANCE WITH (F.B.C.) FLORIDA BUILDING CODE, LATEST EDITION AND AMENDMENTS IN ITS ENTIRETY AND THE FLORIDA FIRE PREVENTION CODE, 2007 EDITION.

NOTE: AUTHENTIC COPIES OF THIS DOCUMENT SHALL BEAR THE SIGNATURE IN ORIGINAL AND THE RAISED SEAL OF THE ATTESTING ARCHITECT OR ENGINEER OF RECORD.
ALL DESIGNS AND DETAILS INDICATED BY AND REPRESENTED BY THIS DRAWING ARE FOR USE ON AND IN CONJUNCTION WITH THE SPECIFIED PROJECT. ALL DRAWINGS CONTAINED HEREIN ARE THE PROPERTY OF FRANK COSTOYA ARCHITECT, P.A. AND NOT TO BE USED OR REPRODUCED IN WHOLE OR IN PART WITHOUT THE ADVANCED WRITTEN PERMISSION AND CONSENT FROM THE FIRM. WRITTEN DIMENSIONS TAKE PRECEDENCE OVER SCALED DIMENSIONS.
COPYRIGHT FCA 2010 - 2015



FRANK COSTOYA ARCHITECT, P.A.
Architecture - Land Planning
5230 South University Drive - Suite 103
Davie, Florida 33328
Tel: (954) 680-4440 / Fax: (954) 680-4441
Member American Institute of Architects
AA26000696 - AR0012198



Link
construction
group



COMMUNITY DEVELOPMENT
& CODE COMPLIANCE
CITY OF HOLLYWOOD, FL

LIBERIA ECONOMIC &
SOCIAL DEVELOPMENT, INC.
CITY OF HOLLYWOOD, FL

A DESIGN-BUILD PROJECT
CITY OF HOLLYWOOD CHDO PROJECT 10-1
FINAL SITE PLAN REVIEW
**WILEY STREET
REDEVELOPMENT**
BETWEEN S. 56 AVE & S. 57 AVE.
HOLLYWOOD, FLORIDA

drawing date:
OCT. 4, 2010
drwn by: DBK/RG
chkd by: FC
drawing scale:
1/4" = 1'-0"
project number:
FCA-1072

sheet title:
• WASHINGTON PARK
ACTIVITY CENTER
EXTERIOR
ELEVATIONS
• PAINT LEGEND
BUILDING NO. 5
1572 A/C SQ. FT.
76 COV. ENTRY SQ. FT.
TOTAL BLDG - 1648 SQ. FT.

seal/signature:
FRANK COSTOYA, JR. A.I.A.
FL. REG. NO. AR0012198

date:

sheet number:
A-6.2
consecutive
of sheets