


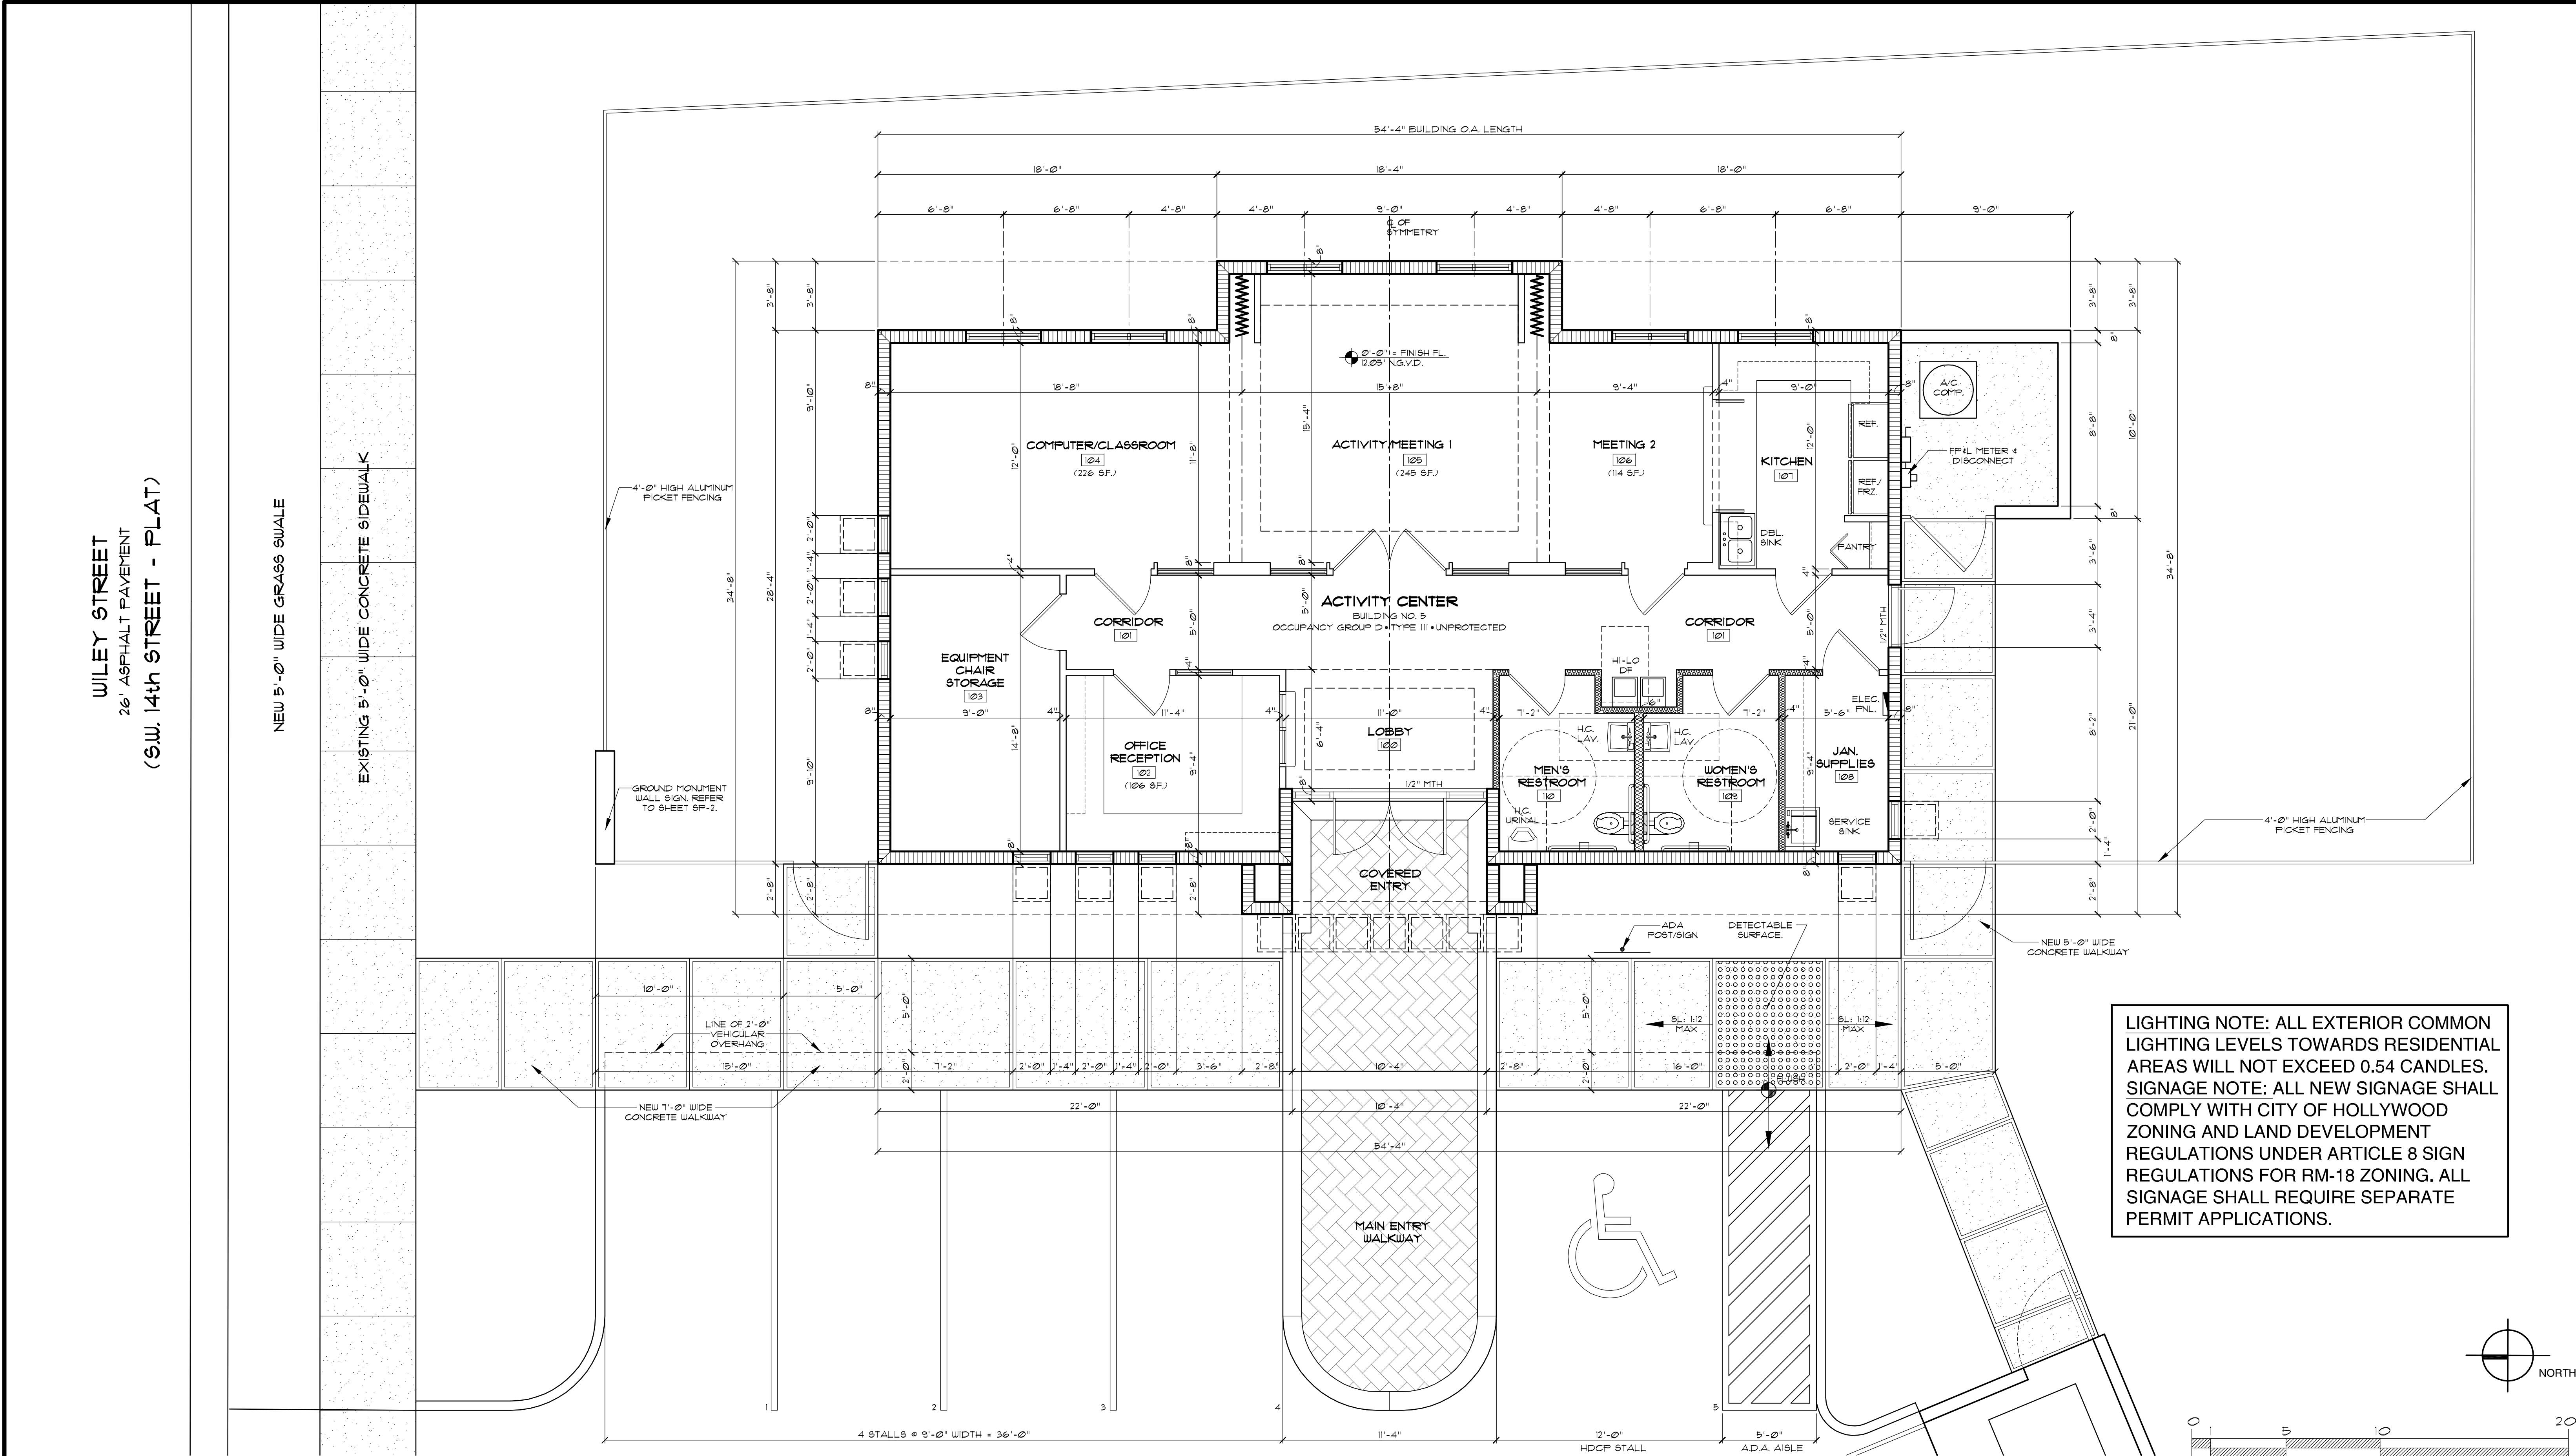

LIGHTING NOTE: ALL EXTERIOR COMMON LIGHTING LEVELS TOWARDS RESIDENTIAL AREAS WILL NOT EXCEED 0.54 CANDLES. SIGNAGE NOTE: ALL NEW SIGNAGE SHALL COMPLY WITH CITY OF HOLLYWOOD ZONING AND LAND DEVELOPMENT REGULATIONS UNDER ARTICLE 8 SIGN REGULATIONS FOR RM-18 ZONING. ALL SIGNAGE SHALL REQUIRE SEPARATE PERMIT APPLICATIONS.

WASHINGTON PARK - BUILDING NO. 5

ACTIVITY CENTER FLOOR PLAN

revision	type	date	by

TO THE BEST OF THE ARCHITECT OR ENGINEERS KNOWLEDGE, THE PLANS AND SPECIFICATIONS COMPLY WITH THE APPLICABLE MINIMUM CODES AND THE APPLICABLE FIRE SAFETY STANDARDS AT THE TIME OF THEIR PREPARATION AS DETERMINED BY THE LOCAL AUTHORITIES IN ACCORDANCE WITH (F.B.C.) FLORIDA BUILDING CODE, LATEST EDITION AND AMENDMENTS IN ITS ENTIRETY AND THE FLORIDA FIRE PREVENTION CODE, 2007 EDITION.

NOTE: AUTHENTIC COPIES OF THIS DOCUMENT SHALL BEAR THE SIGNATURE IN ORIGINAL AND THE RAISED SEAL OF THE ATTESTING ARCHITECT OR ENGINEER OF RECORD.
ALL DESIGNS AND DETAILS INDICATED BY AND REPRESENTED BY THIS DRAWING ARE FOR USE ON AND IN CONJUNCTION WITH THE SPECIFIED PROJECT. ALL DRAWINGS CONTAINED HEREIN ARE THE PROPERTY OF FRANK COSTOYA ARCHITECT, P.A. AND NOT TO BE USED OR REPRODUCED IN WHOLE OR IN PART WITHOUT THE ADVANCED WRITTEN PERMISSION AND CONSENT FROM THE FIRM. WRITTEN DIMENSIONS TAKE PRECEDENCE OVER SCALED DIMENSIONS.
COPYRIGHT FCA 2010 - 2015



FRANK COSTOYA ARCHITECT, P.A.
Architecture - Land Planning
5230 South University Drive - Suite 103
Davie, Florida 33328
Tel: (954) 680-4440 / Fax: (954) 680-4441
Member American Institute of Architects
AA26000696 - AR0012198



Link
construction
group



COMMUNITY DEVELOPMENT
& CODE COMPLIANCE
CITY OF HOLLYWOOD, FL

LIBERIA ECONOMIC &
SOCIAL DEVELOPMENT, INC.
CITY OF HOLLYWOOD, FL

A DESIGN-BUILD PROJECT
CITY OF HOLLYWOOD CHDO PROJECT 10-1
FINAL SITE PLAN REVIEW
**WILEY STREET
REDEVELOPMENT**
BETWEEN S. 56 AVE & S. 57 AVE.
HOLLYWOOD, FLORIDA

drawing date:
OCT. 4, 2010
drwn by: DBK/RG
chkd by: FC
drawing scale:
1/4" = 1'-0"
project number:
FCA-1072

sheet title:
• WASHINGTON PARK
ACTIVITY CENTER
FLOOR PLAN

BUILDING NO. 5
1572 A/C SQ. FT.
78 COV. ENTRY SQ. FT.
TOTAL BLDG - 1648 SQ. FT.

seal/signature:
FRANK COSTOYA, JR., A.I.A.
FL. REG. NO. AR0012198

date:

sheet number:
A-6
consecutive
of sheets