



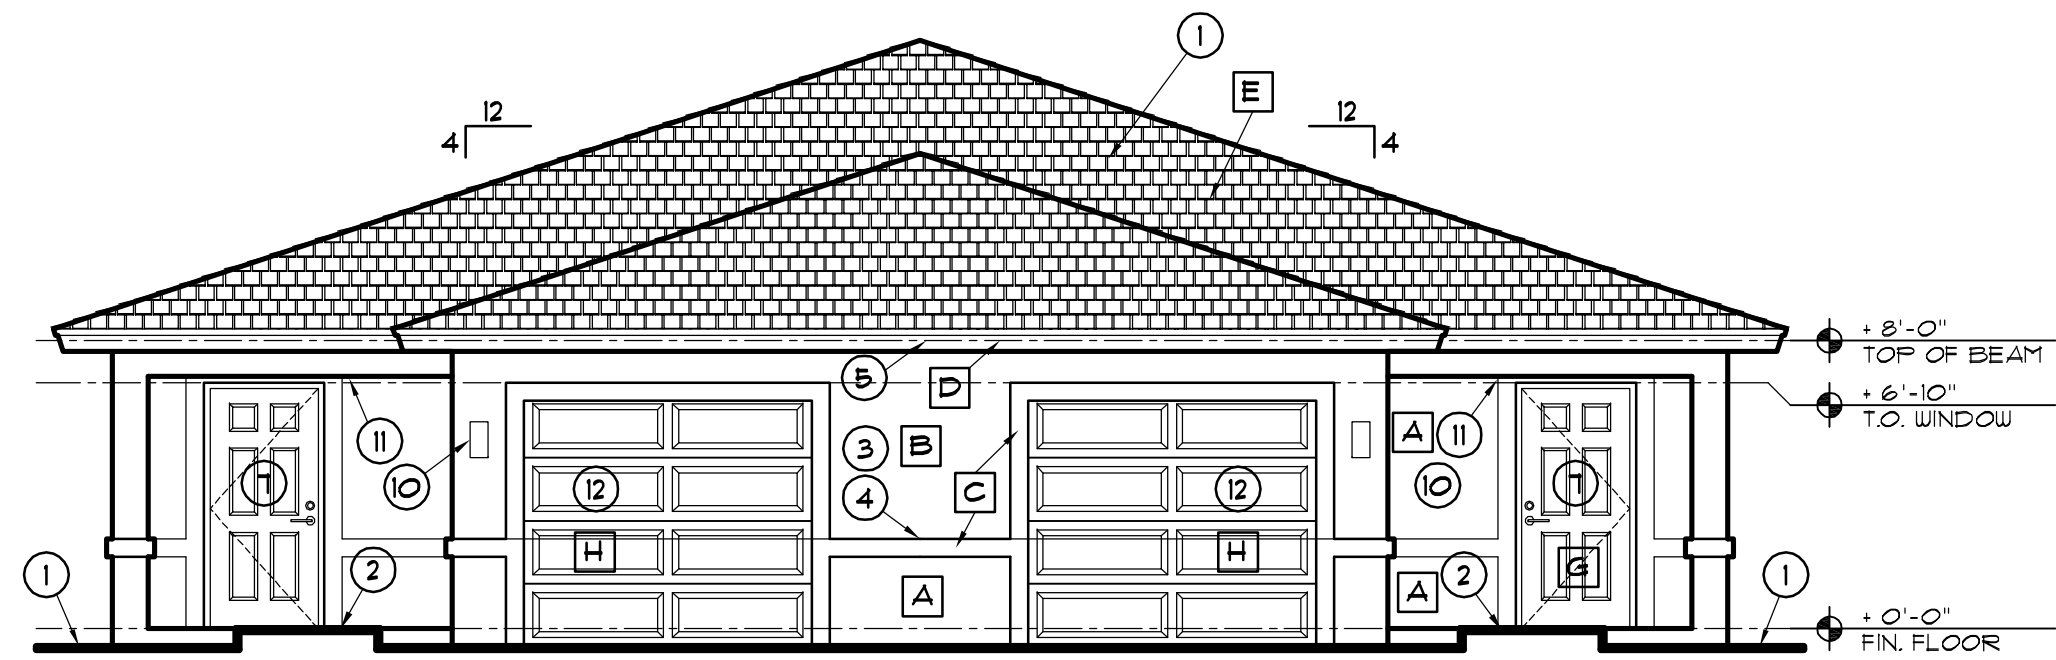


DUPLEX FRONT ELEVATION

SC: 3/16" = 1'-0"

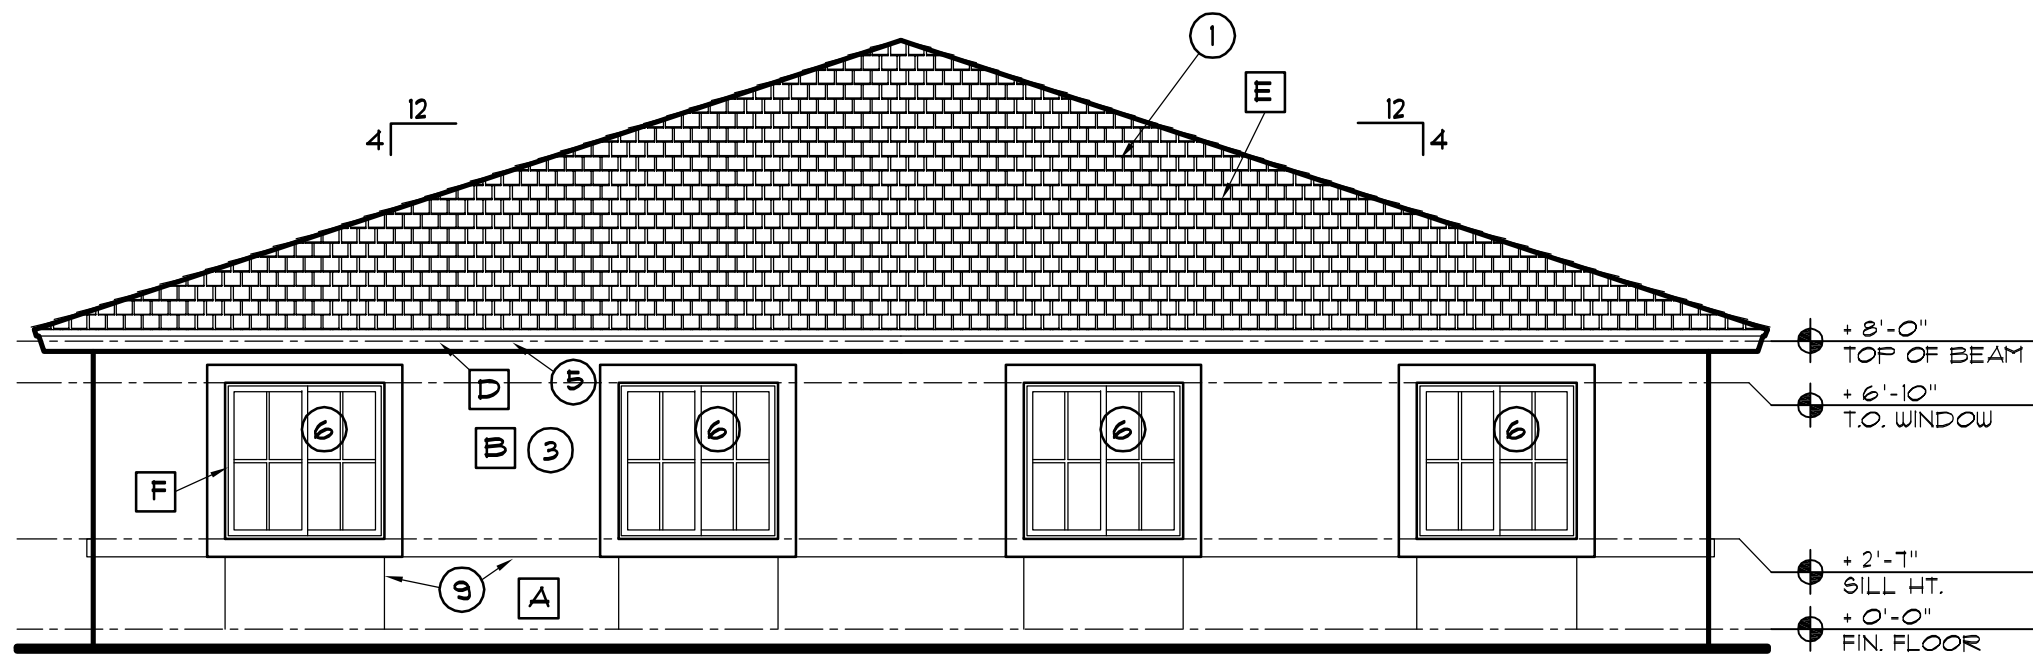


DUPLEX REAR ELEVATION

SC: 3/16" = 1'-0"

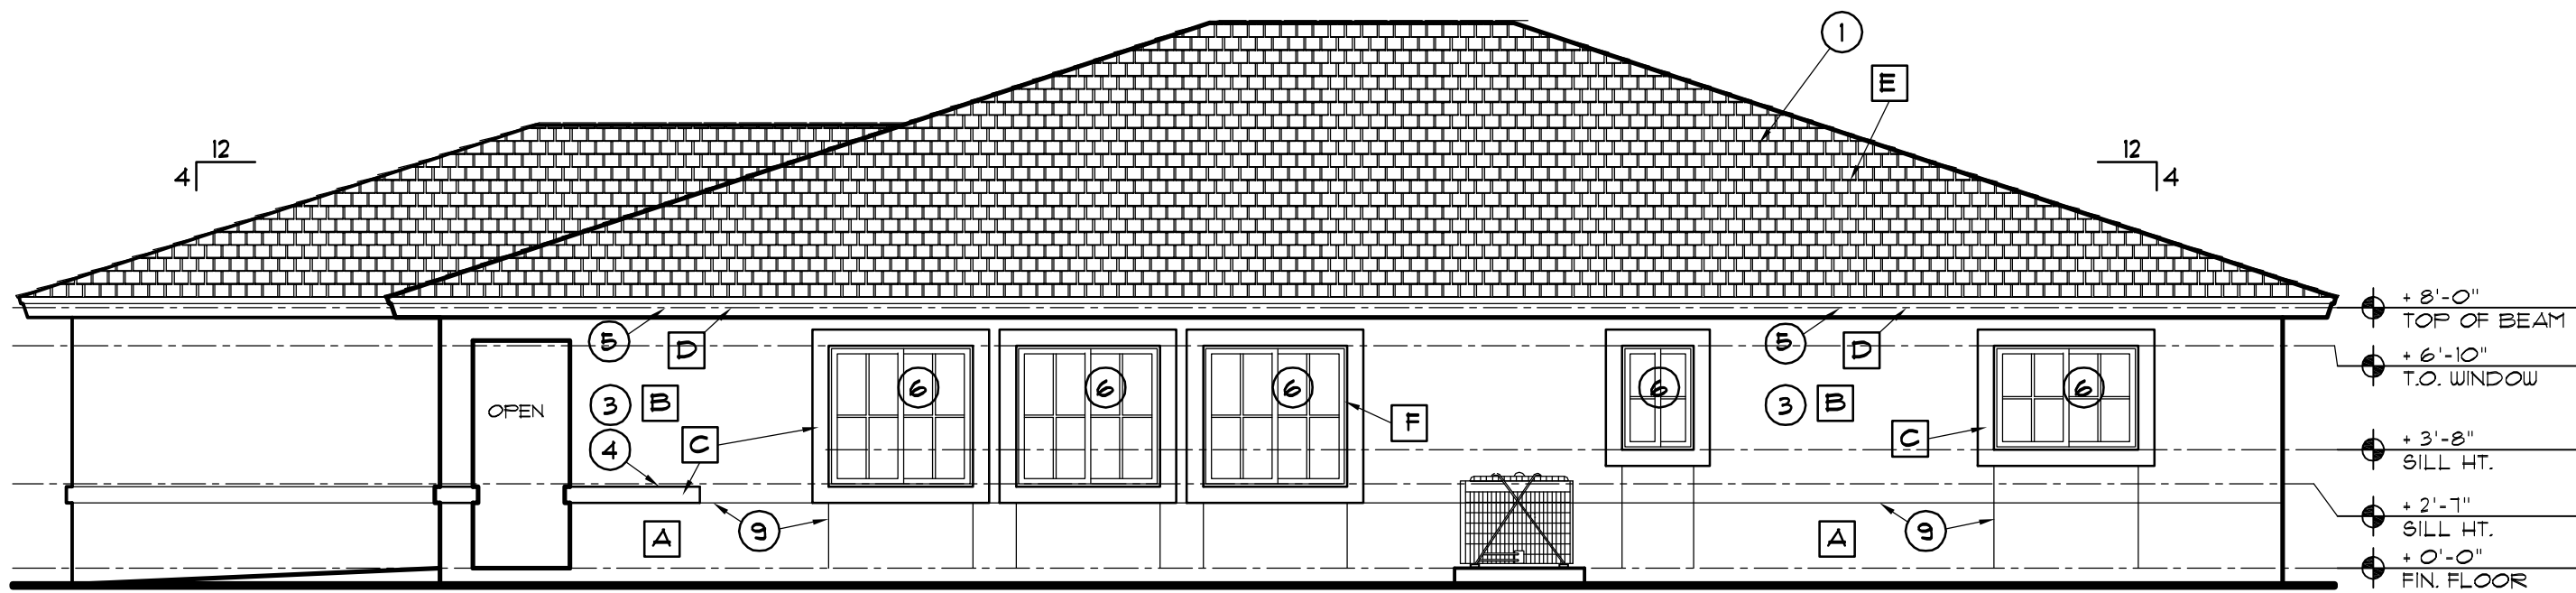

DUPLEX RIGHT SIDE ELEVATION

SC: 3/16" = 1'-0"

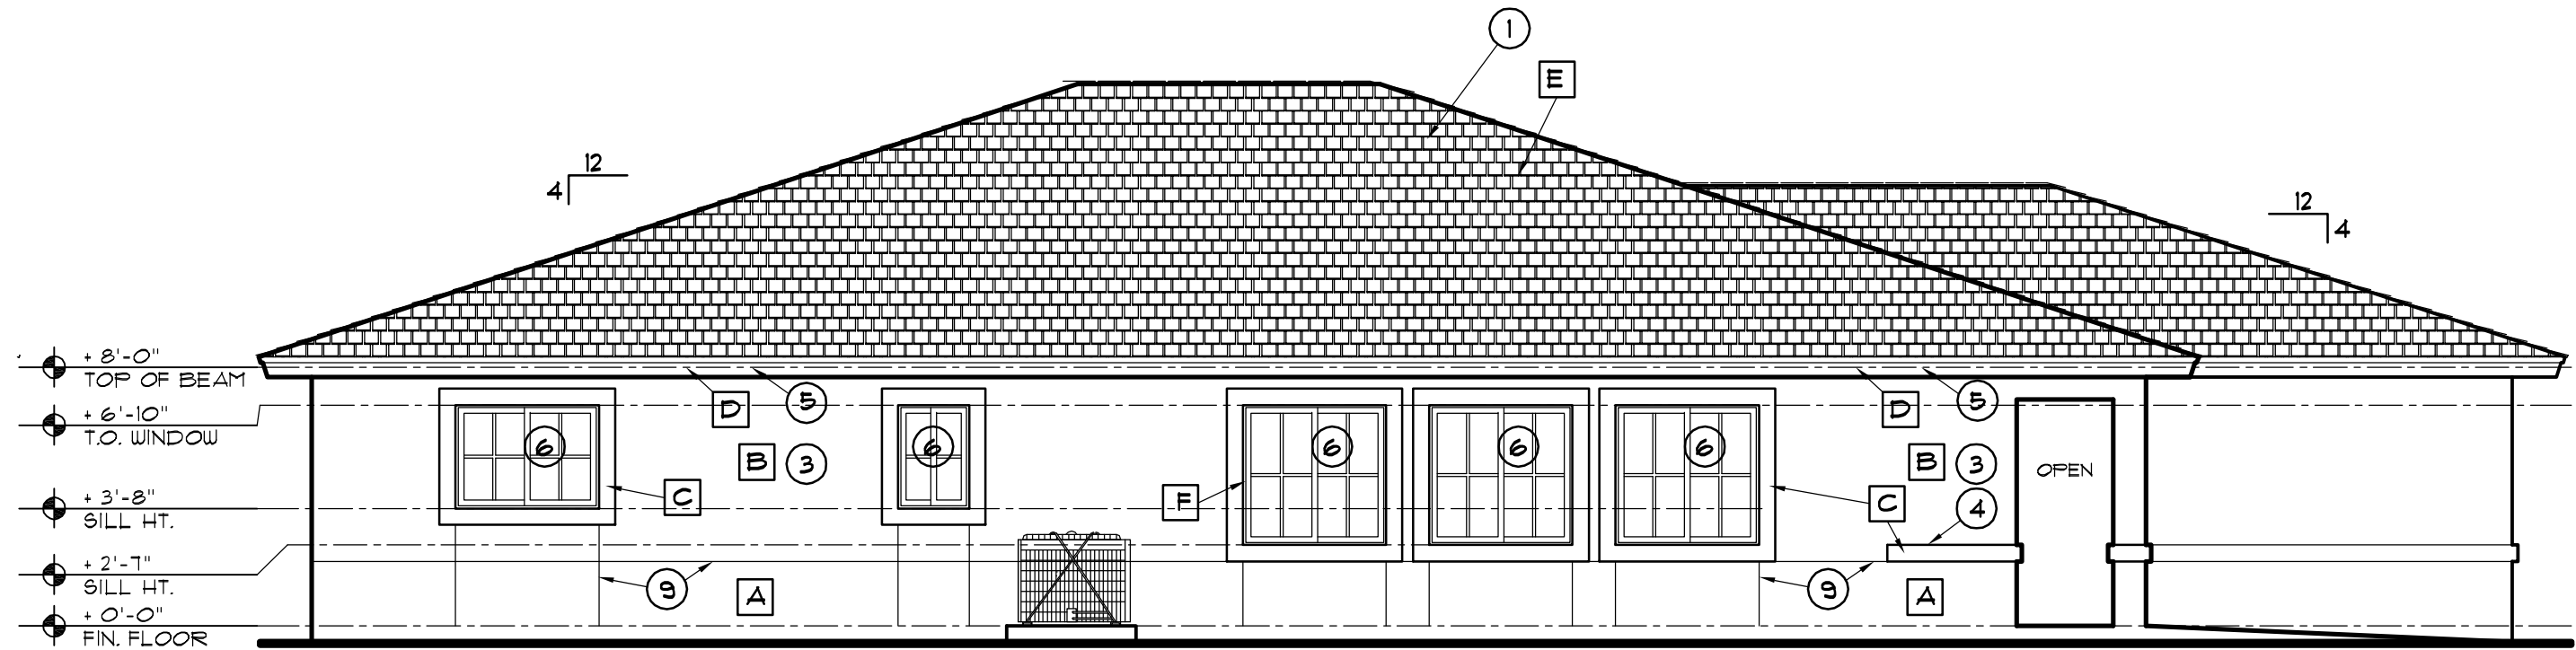

DUPLEX LEFT SIDE ELEVATION

SC: 3/16" = 1'-0"

- ① LINE OF GRADE.
- ② LINE OF CONC. WALKWAY (BROOM FINISH).
- ③ PAINTED LIGHT TEXTURED STUCCO FINISH.
- ④ 6" WIDE SMOOTH SAND FLOATED STUCCO ACCENT BAND PAINTED.
- ⑤ WHITE METAL DRIP/ PAINTED FACIA.
- ⑥ ALUMINUM HORIZONTAL ROLLING WINDOW W/ IMPACT-RESISTANT/TINTED GLAZING W/ REMOVABLE INSECT SCREEN BY ECO WINDOW SYSTEMS.
- ⑦ FRONT ENTRY STEEL INSULATED IMPACT RATED DOOR - TWO PANEL DESIGN WITH VISION SCOPE.
- ⑧ GAF/ELK SOVEREIGN SERIES 3 TAB SHINGLES TAMPA COLOR BLEND WHITE. LEED - ENERGY STAR QUALIFIED.
- ⑨ TYPICAL STUCCO CONTROL JOINT.
- ⑩ WALL MOUNTED UL, APPROVED EXTERIOR LIGHT FIXTURE.
- ⑪ CEILING MOUNTED UL, APPROVED EXTERIOR LIGHT FIXTURE IN PORCH CEILING.
- ⑫ STEEL RAISED PANEL IMPACT RATED OVERHEAD GARAGE DOOR.

KEY NOTES LEGEND

EXTERIOR BUILDING PAINT SPECIFICATION
• NOTE: ALL EXTERIOR COLORS FROM SHERWIN-WILLIAMS MANUFACTURER. APPROVED COLORS FROM CITY OF HOLLYWOOD, FLORIDA COLOR CHART.

EXTERIOR ELEVATIONS PAINT KEY LEGEND

PAINT COLOR SCHEDULE - SHERWIN WILLIAMS MFR.		
TAG	ITEM DESCRIPTION	COLOR SPECIFICATION
A	BLDG. WALL BASE COLOR	SHERWIN WILLIAMS - THRESHOLD TAUPE SW7501
B	BLDG. WALL COLOR	SHERWIN WILLIAMS - CHINA DOLL SW7511
C	ACCENT SMOOTH BANDING	SHERWIN WILLIAMS - WESTHIGHLAND WHITE SW7566
D	FASCIA BOARD	SHERWIN WILLIAMS - WESTHIGHLAND WHITE SW7566
E	GAF ASPHALT SHINGLES	WHITE
F	WINDOW ALUMINUM FRAME	WHITE
G	ENTRY DOOR	WHITE
H	GARAGE DOOR	WHITE

PAINT LEGEND

revision	type	date	by

TO THE BEST OF THE ARCHITECT OR ENGINEERS KNOWLEDGE, THE PLANS AND SPECIFICATIONS COMPLY WITH THE APPLICABLE MINIMUM CODES AND THE APPLICABLE FIRE SAFETY STANDARDS AT THE TIME OF THEIR PREPARATION AS DETERMINED BY THE LOCAL AUTHORITIES IN ACCORDANCE WITH (F.B.C.) FLORIDA BUILDING CODE LATEST EDITION AND AMENDMENTS IN ITS ENTIRETY AND THE FLORIDA FIRE PREVENTION CODE, 2007 EDITION.

NOTE: AUTHENTIC COPIES OF THIS DOCUMENT SHALL BEAR THE SIGNATURE IN ORIGINAL AND THE RAISED SEAL OF THE ATTESTING ARCHITECT OR ENGINEER OF RECORD.
ALL DESIGNS AND DETAILS INDICATED BY AND REPRESENTED BY THIS DRAWING ARE FOR USE ON AND IN CONJUNCTION WITH THE SPECIFIED PROJECT. ALL DRAWINGS CONTAINED HEREIN ARE THE PROPERTY OF FRANK COSTOYA ARCHITECT, P.A. AND NOT TO BE USED OR REPRODUCED IN WHOLE OR IN PART WITHOUT THE ADVANCED WRITTEN PERMISSION AND CONSENT FROM THE FIRM. WRITTEN DIMENSIONS TAKE PRECEDENCE OVER SCALED DIMENSIONS.
COPYRIGHT FCA 2010 - 2015



FRANK COSTOYA ARCHITECT, P.A.
Architecture - Land Planning
5230 South University Drive - Suite 103
Davie, Florida 33328
Tel: (954) 680-4440 / Fax: (954) 680-4441
Member American Institute of Architects
AA26000696 - AR0012198



Link
construction group



COMMUNITY DEVELOPMENT
& CODE COMPLIANCE
CITY OF HOLLYWOOD, FL

LIBERIA ECONOMIC & SOCIAL DEVELOPMENT, INC.
CITY OF HOLLYWOOD, FL

A DESIGN-BUILD PROJECT
CITY OF HOLLYWOOD CHDO PROJECT 10-1
FINAL SITE PLAN REVIEW
**WILEY STREET
REDEVELOPMENT**
BETWEEN S. 56 AVE & S. 57 AVE.
HOLLYWOOD, FLORIDA

drawing date:
OCT. 4, 2010
drwn by: DBK/RG
chkd by: FC
drawing scale:

project number:
FCA-1072

sheet title:
• WASHINGTON PARK
DUPLEX EXTERIOR
ELEVATIONS

seal/signature:
FRANK COSTOYA, JR., A.I.A.
FL. REG. NO. AR0012198

date:

sheet number:
A-7.1
consecutive
of sheets