




PAVING, GRADING AND DRAINAGE PLAN
SCALE: 1" = 20'

STORM DRAINAGE STRUCTURE SCHEDULE									
STRUCT. No.	STRUCTURE TYPE	FRAME AND GRATE	RIM ELEV.	BOTT. ELEV.	PIPE INVERT ELEVATION				BAFFLE /WEIR
					N	S	E	W	
S-1	TYPE "D"	U.S.F. 4105-6224	10.90	4.82	-	-	7.32	-	E
S-2	TYPE "D"	U.S.F. 4105-6224	11.05	4.82	-	-	7.47	7.32	E,W
S-3	TYPE "D"	U.S.F. 4105-6224	11.05	4.97	-	7.75	7.47	7.47	W
S-4	TYPE "D"	U.S.F. 4105-6224	11.05	4.97	-	-	7.47	7.47	E
S-5	TYPE "D"	U.S.F. 4105-6224	11.05	4.82	-	-	7.32	7.47	E,W
S-6	TYPE "D"	U.S.F. 4105-6224	10.95	4.82	-	-	-	7.32	W
S-7	TYPE "D"	U.S.F. 4105-6224	10.90	4.82	-	7.32	-	7.32	W,S
S-8	TYPE "D"	U.S.F. 4105-6224	10.90	4.82	7.32	7.32	-	-	N,S
S-9	TYPE "B"	U.S.F. 465	11.70	5.80	7.75	-	-	-	-

- NOTES:
- REFER TO ARCHITECTS SITE PLAN FOR SITE GEOMETRY, DIMENSIONS, AND BUILDING SETBACKS.
 - DIMENSIONS SHOWN ON PLAN ARE FOR CONSTRUCTION OF SITE GRADING AND DRAINAGE ONLY.
 - STANDARD AND HANDICAP PARKING SPACE SLOPES SHALL NOT EXCEED 2% IN ALL DIRECTIONS.

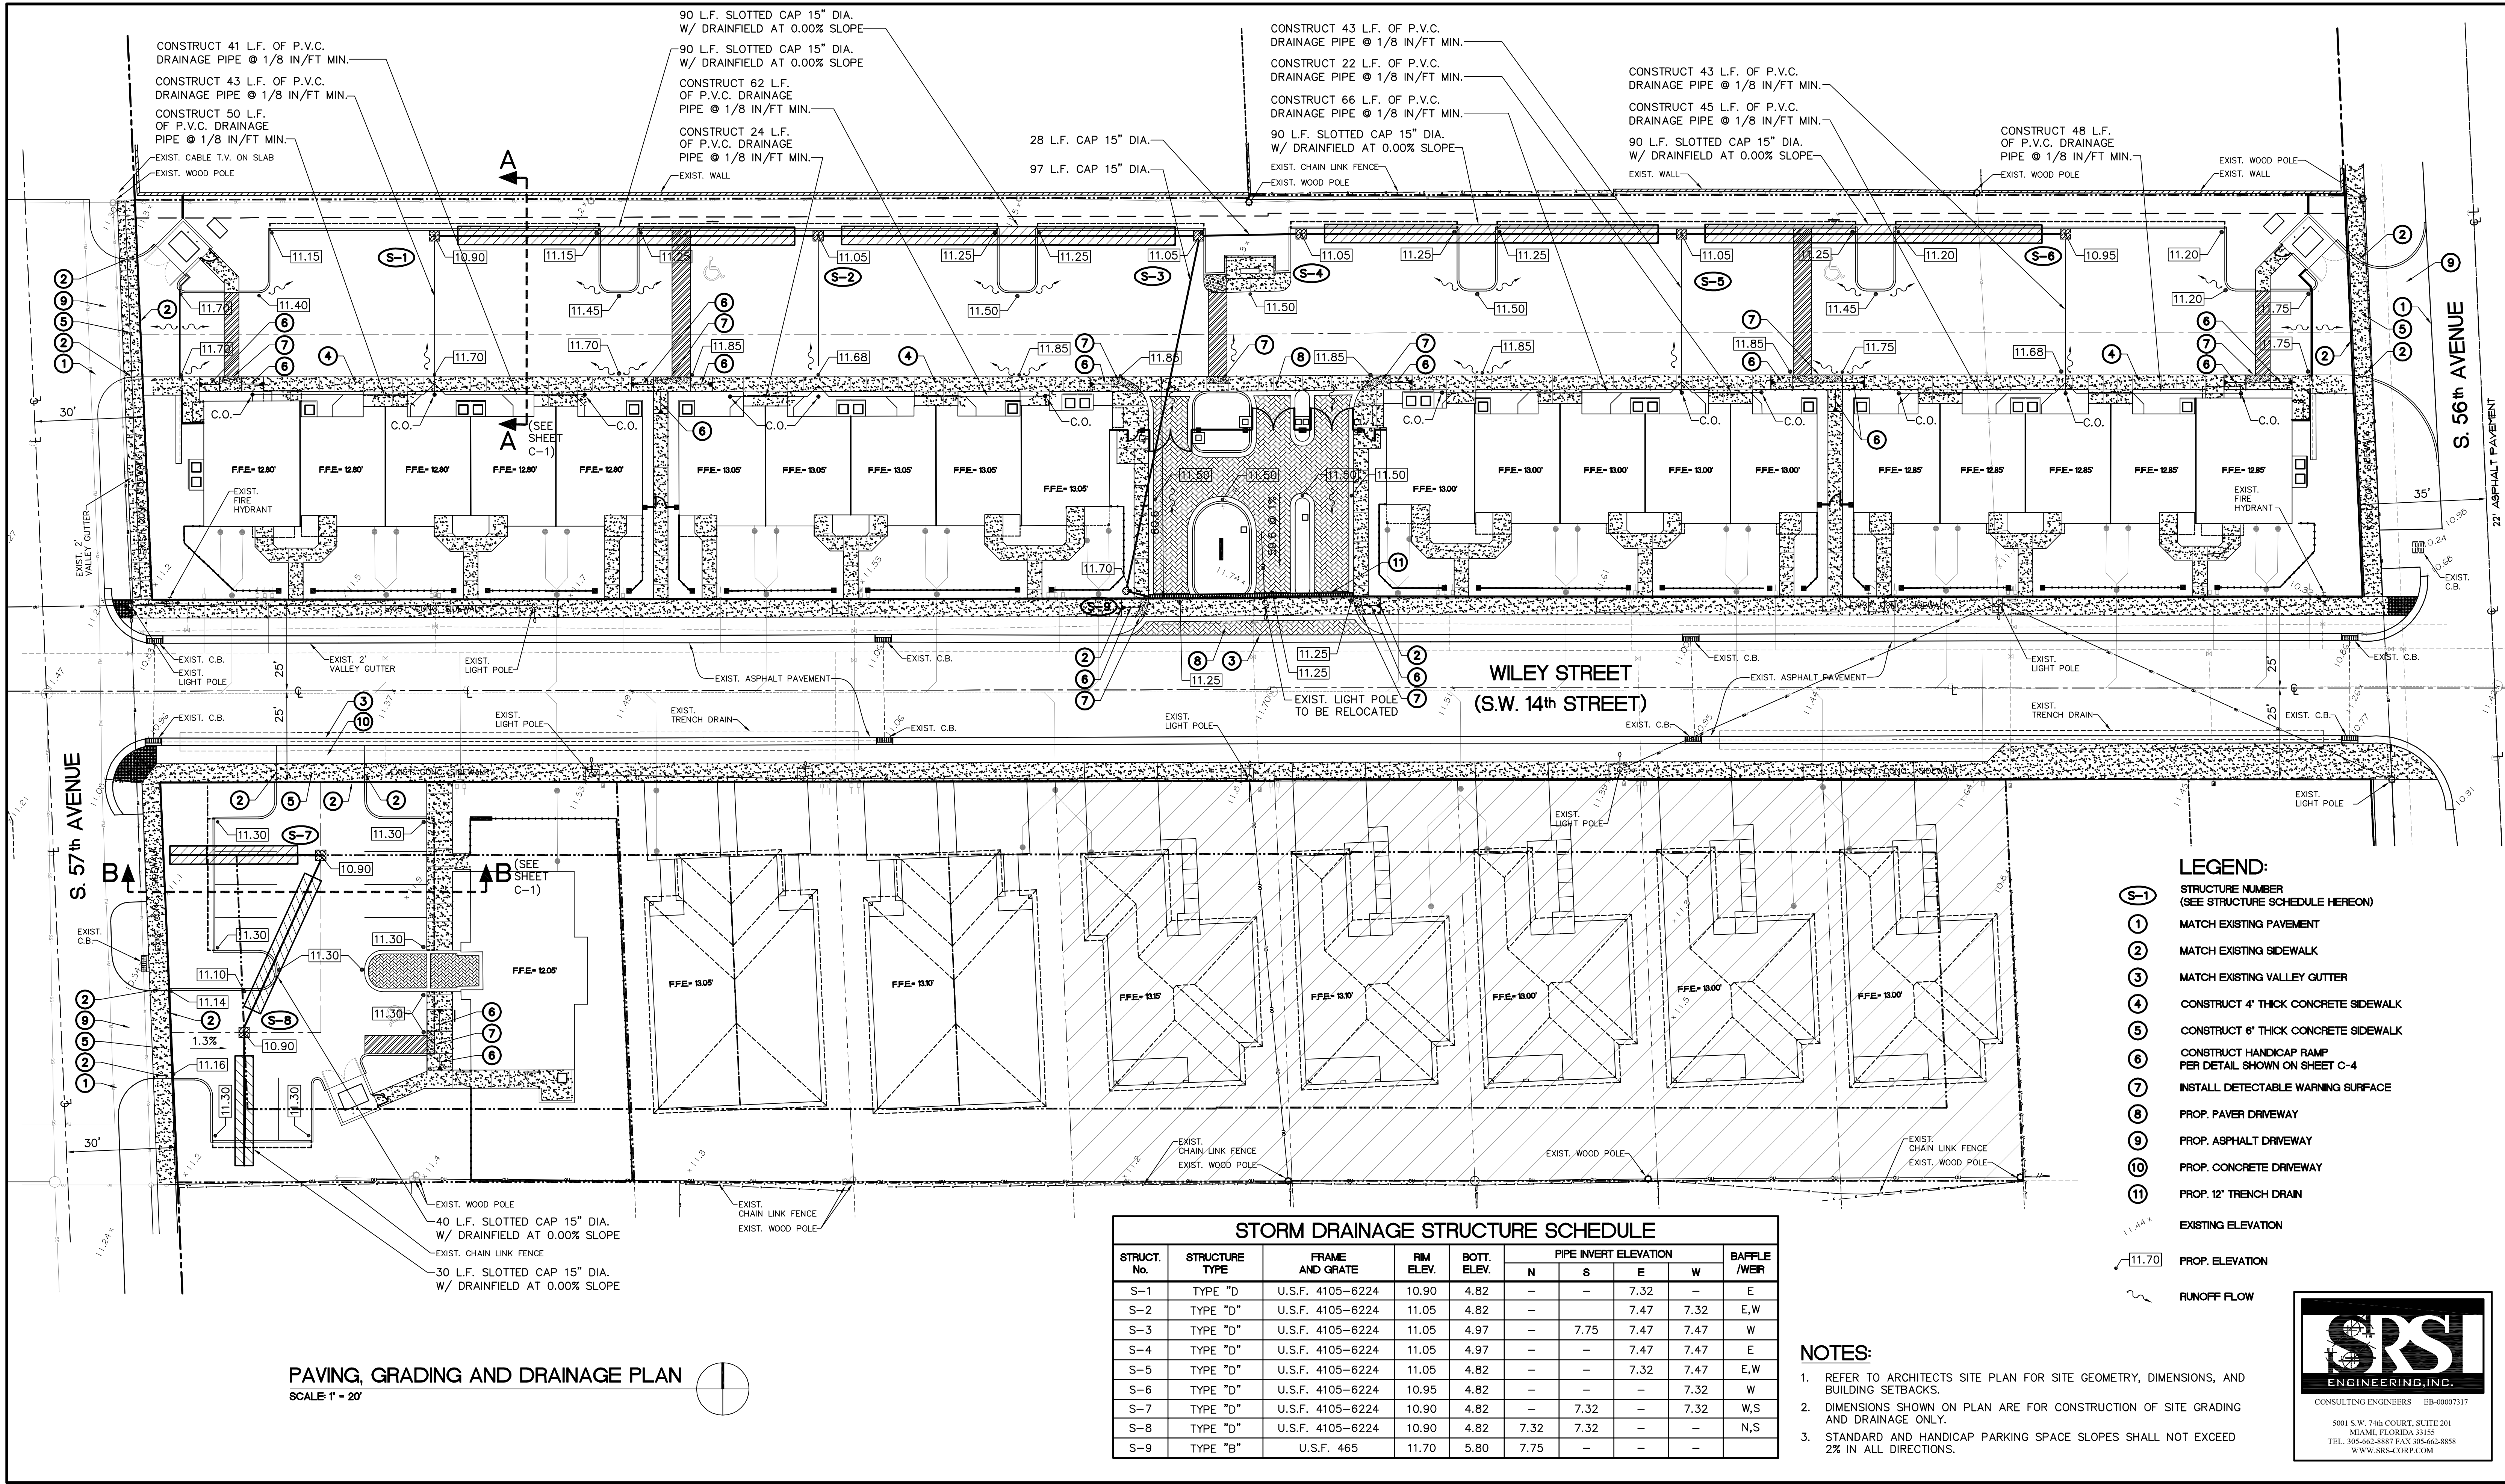

revision	type	date	by

TO THE BEST OF THE ARCHITECT OR ENGINEERS KNOWLEDGE, THE PLANS AND SPECIFICATIONS COMPLY WITH THE APPLICABLE MINIMUM CODES AND THE APPLICABLE FIRE SAFETY STANDARDS AT THE TIME OF THEIR PREPARATION AS DETERMINED BY THE LOCAL AUTHORITIES IN ACCORDANCE WITH SECTION 105 (F.B.C.) FLORIDA BUILDING CODE AND 633 FLORIDA STATUTES.

NOTE: AUTHENTIC COPIES OF THIS DOCUMENT SHALL BEAR THE SIGNATURE IN ORIGINAL AND THE RAISED SEAL OF THE ATTESTING ARCHITECT OR ENGINEER OF RECORD.
ALL DESIGNS AND DETAILS INDICATED BY AND REPRESENTED BY THIS DRAWING ARE FOR USE ON AND IN CONJUNCTION WITH THE SPECIFIED PROJECT. ALL DRAWINGS CONTAINED HEREIN ARE THE PROPERTY OF FRANK COSTOYA ARCHITECT, P.A. AND NOT TO BE USED OR REPRODUCED IN WHOLE OR IN PART WITHOUT THE ADVANCED WRITTEN PERMISSION AND CONSENT FROM THE FIRM. WRITTEN DIMENSIONS TAKE PRECEDENCE OVER SCALED DIMENSIONS.
COPYRIGHT FCA 2010 - 2015



FRANK COSTOYA ARCHITECT, P.A.
Architecture - Land Planning
5230 South University Drive - Suite 103
Davie, Florida 33328
Tel: (954) 680-4440 / Fax: (954) 880-4441
Member American Institute of Architects
AA26000696 - AR0012198





**COMMUNITY DEVELOPMENT
& CODE COMPLIANCE**
CITY OF HOLLYWOOD, FL

LIBERIA ECONOMIC &
SOCIAL DEVELOPMENT, INC.
CITY OF HOLLYWOOD, FL

A DESIGN-BUILD PROJECT
CITY OF HOLLYWOOD CHDO PROJECT 10-1
FINAL SITE PLAN REVIEW
**WILEY STREET
REDEVELOPMENT**
BETWEEN S. 56 AVE & S. 57 AVE.
HOLLYWOOD, FLORIDA

drawing date:
OCT. 4, 2010
drwn by: chkd by:
M.F. O.S.
drawing scale:

project number:
FCA-1072

sheet title:
PAVING, GRADING
AND DRAINAGE
PLAN

seal/signature:
Oliverio Sanchez
Registered Engineer
No. 44771
State of Florida

date:

sheet number:
C-2
consecutive
of 8 sheets