


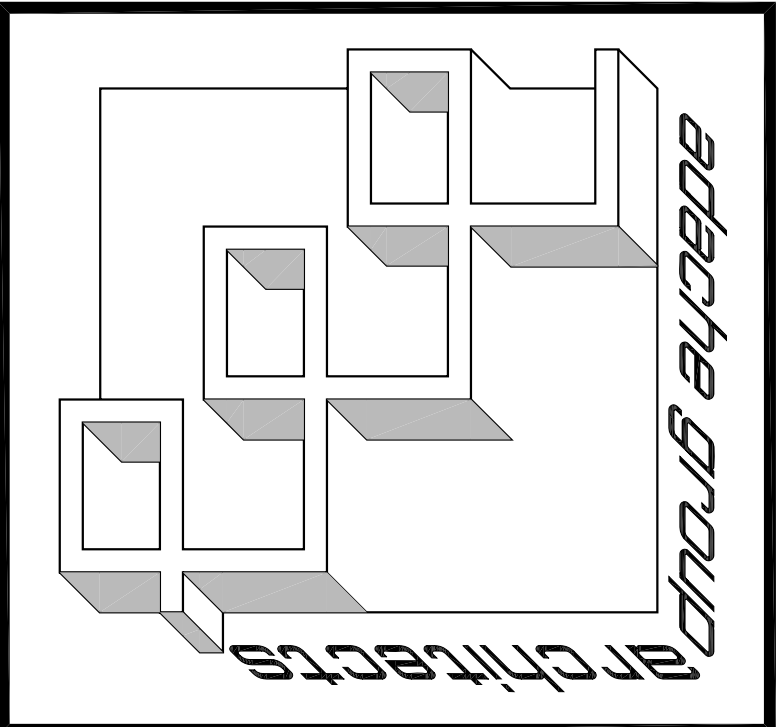

PROJECT DESIGN TEAM:

ARCHITECTS

ATCHE GROUP ARCHITECTS
550 SOUTH FEDERAL HIGHWAY, F.T.
DADE COUNTY, FL 33134
TEL: (305) 576-1133 FAX: (305) 728-1159
E-MAIL: info@atchegroup.com

CREATIVE DESIGNER

PAT MCARDLE CO.

M.E.P. ENGINEER

TYR ENGINEERS
500 S. DIXIE AVE. SUITE 200
FORT LAUDERDALE, FL 33304
TEL: (954) 977-0000 FAX: (954) 977-0000
E-MAIL: info@tyr.com

STRUCTURAL ENGINEER

TTC WORLDWIDE ENGINEERING
FORT LAUDERDALE, FL 33304
(954) 944-7777 FAX: (954) 444-7304
E-MAIL: info@ttc-engineering.com

CIVIL ENGINEER

CONSULTING ENGINEERING & SCIENCE, INC.
10700 FEDERAL DRIVE SUITE 400
FORT LAUDERDALE, FL 33304
(954) 950-0000 FAX: (954) 950-0000

OWNER:

MARGARTAVILLE HOLLYWOOD
BEACH RESORT, LLC.
3501 N. OCEAN DRIVE
HOLLYWOOD, FLORIDA 33019

SEAL:



ISSUED FOR: TAC REVIEW
DATE: 9/03/2010


REVISIONS:
No. DATE REMARKS

SHEET TITLE:
FIRST FLOOR PLAN

ALL DESIGN, DESIGN ARRANGEMENTS, PLANS AND THIS DRAWING ARE OWNED BY AND THE PROPERTY OF ATACHE GROUP ARCHITECTS, INC. AND WERE CREATED BY AND FOR THE PROJECT. NO PART OF THIS DESIGN, DESIGN ARRANGEMENTS, PLANS OR DRAWING SHALL BE REPRODUCED OR TRANSMITTED IN ANY FORM OR BY ANY MEANS, ELECTRONIC OR MECHANICAL, INCLUDING PHOTOCOPYING, RECORDING, OR BY ANY INFORMATION STORAGE AND RETRIEVAL SYSTEM, WITHOUT THE WRITTEN PERMISSION OF ATACHE GROUP ARCHITECTS, INC. ANY VIOLATION OF THESE RESTRICTIONS SHALL CONSTITUTE A VIOLATION OF THE PROFESSIONAL SEAL OF THE ARCHITECT. EVIDENCE OF ACCEPTANCE OF THESE RESTRICTIONS: FLORIDA LICENSE # AR000773

DATE: 1/16/11
SCALE: 1/16"=1'-0"
DRAWN BY: EJ
CHECKED BY: JB
JOB NO.: 94.08A

SHEET NO.:
A-1.3.01

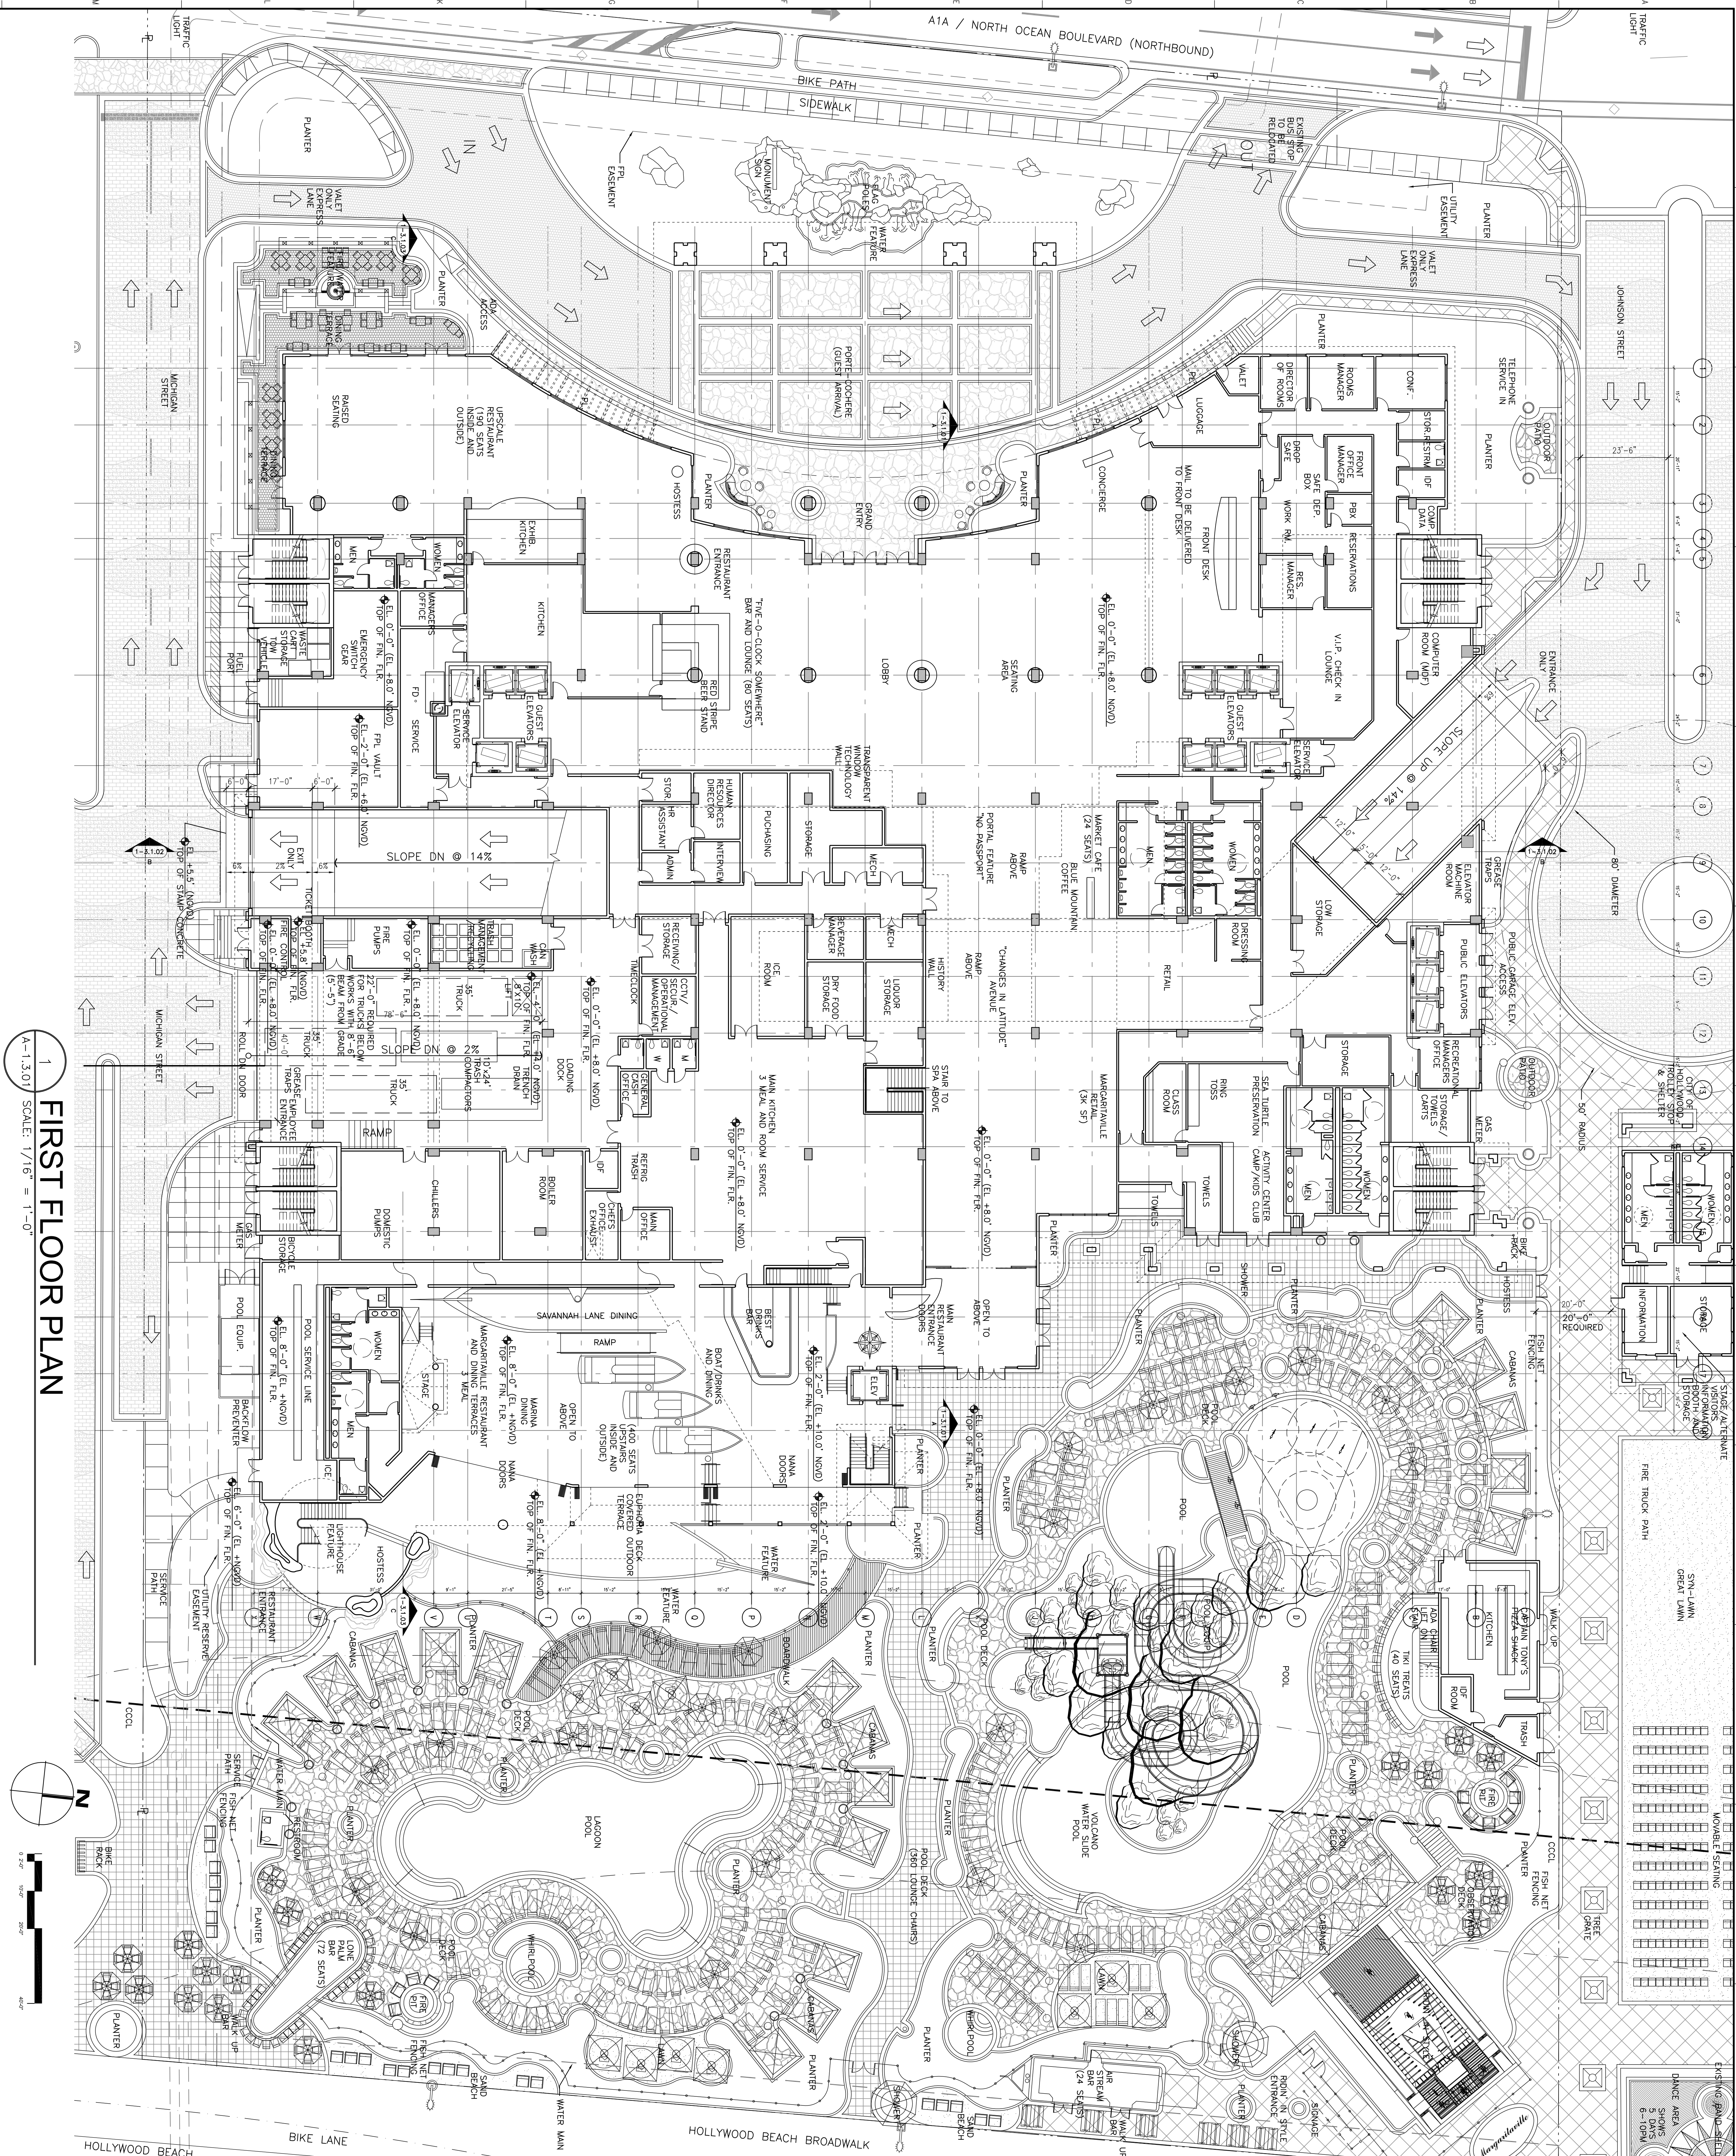

1 FIRST FLOOR PLAN
A-1.3.01 SCALE: 1/16" = 1'-0"