


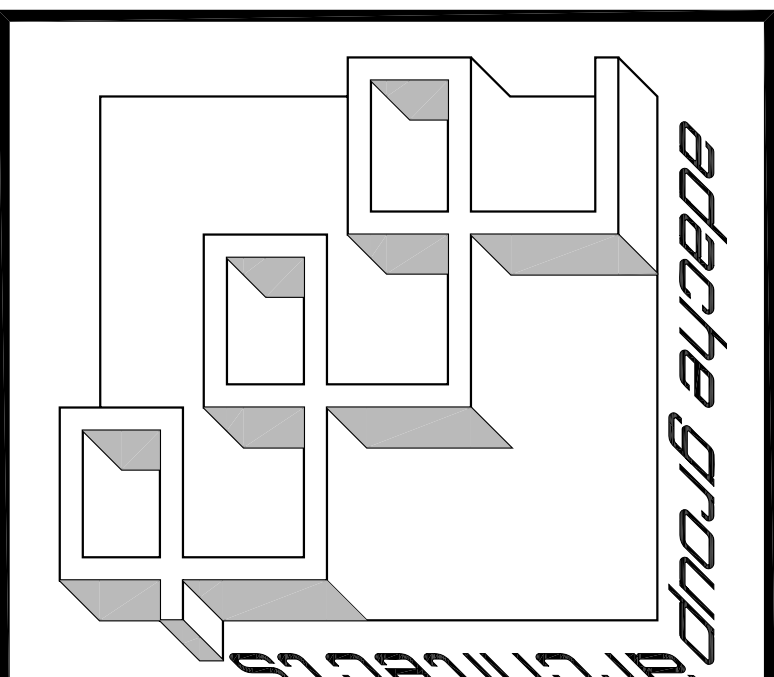

PROJECT DESIGN TEAM:

ARCHITECTS
ADACHE GROUP ARCHITECTS
550 SOUTH FEDERAL HIGHWAY FT.
LAUDERDALE, FLORIDA 33301
PH: (954) 525-8133 FAX: (954) 728-8159
E-MAIL: info@adachn.com

CREATIVE DESIGNER
PAT MCBRIDE CO.

M.E.P. ENGINEER
PAID ENGINEER

E-MAIL: bulgustweng@proton.com

(954) 484-7777 FAX: (954) 484-7834

MIAMI, FLORIDA 33176
(305) 378-5555 FAX: (305) 279-4553

OWNER: MARGARITAVILLE HOLLYWOOD
BEACH RESORT, LLC.
3501 N. OCEAN DRIVE
HOLLYWOOD, FLORIDA 33019



SEAL:

ISSUED FOR: TAC REVIEW
DATE: 9/03/2010

REVISIONS:

<u>No.</u>	<u>DATE</u>	<u>REMARKS</u>
------------	-------------	----------------

SHEET TITLE:
9TH FLOOR PLAN

ALL IDEAS, DESIGNS, ARRANGEMENTS, PLANS, AND SPECIFICATIONS INDICATED OR REPRESENTED BY THIS DRAWING ARE OWNED BY, AND THE PROPERTY OF, ARCHADE GROUP ARCHITECTS, INC. AND WERE CREATED, EVOLVED AND DEVELOPED FOR USE ON, AND IN CONNECTION WITH, THE SPECIFIED PROJECT. NONE OF THESE IDEAS, PLANS, ARRANGEMENTS, AND SPECIFICATIONS SHALL BE USED BY OR DISCLOSED TO ANY PERSON, CORPORATION OR FIRM FOR ANY PROJECT, WITHOUT THE WRITTEN CONSENT OF ARCHADE GROUP ARCHITECTS. ANY UNLAWFUL CONTACT WITH THESE PLANS OR SPECIFICATIONS SHALL CONSTITUTE CONSPIRACY AND ACCEPTANCE OF THESE RESTRICTIONS.


ALL RIGHTS RESERVED © 2010

FLORIDA LICENSE # A00000703

DATE: _____
SCALE: 1/16"=1'-0"
DRAWN BY: JB
CHECKED BY: JB
JOB NO.: 94.08A

SHEET NO.:

A-1.3.09

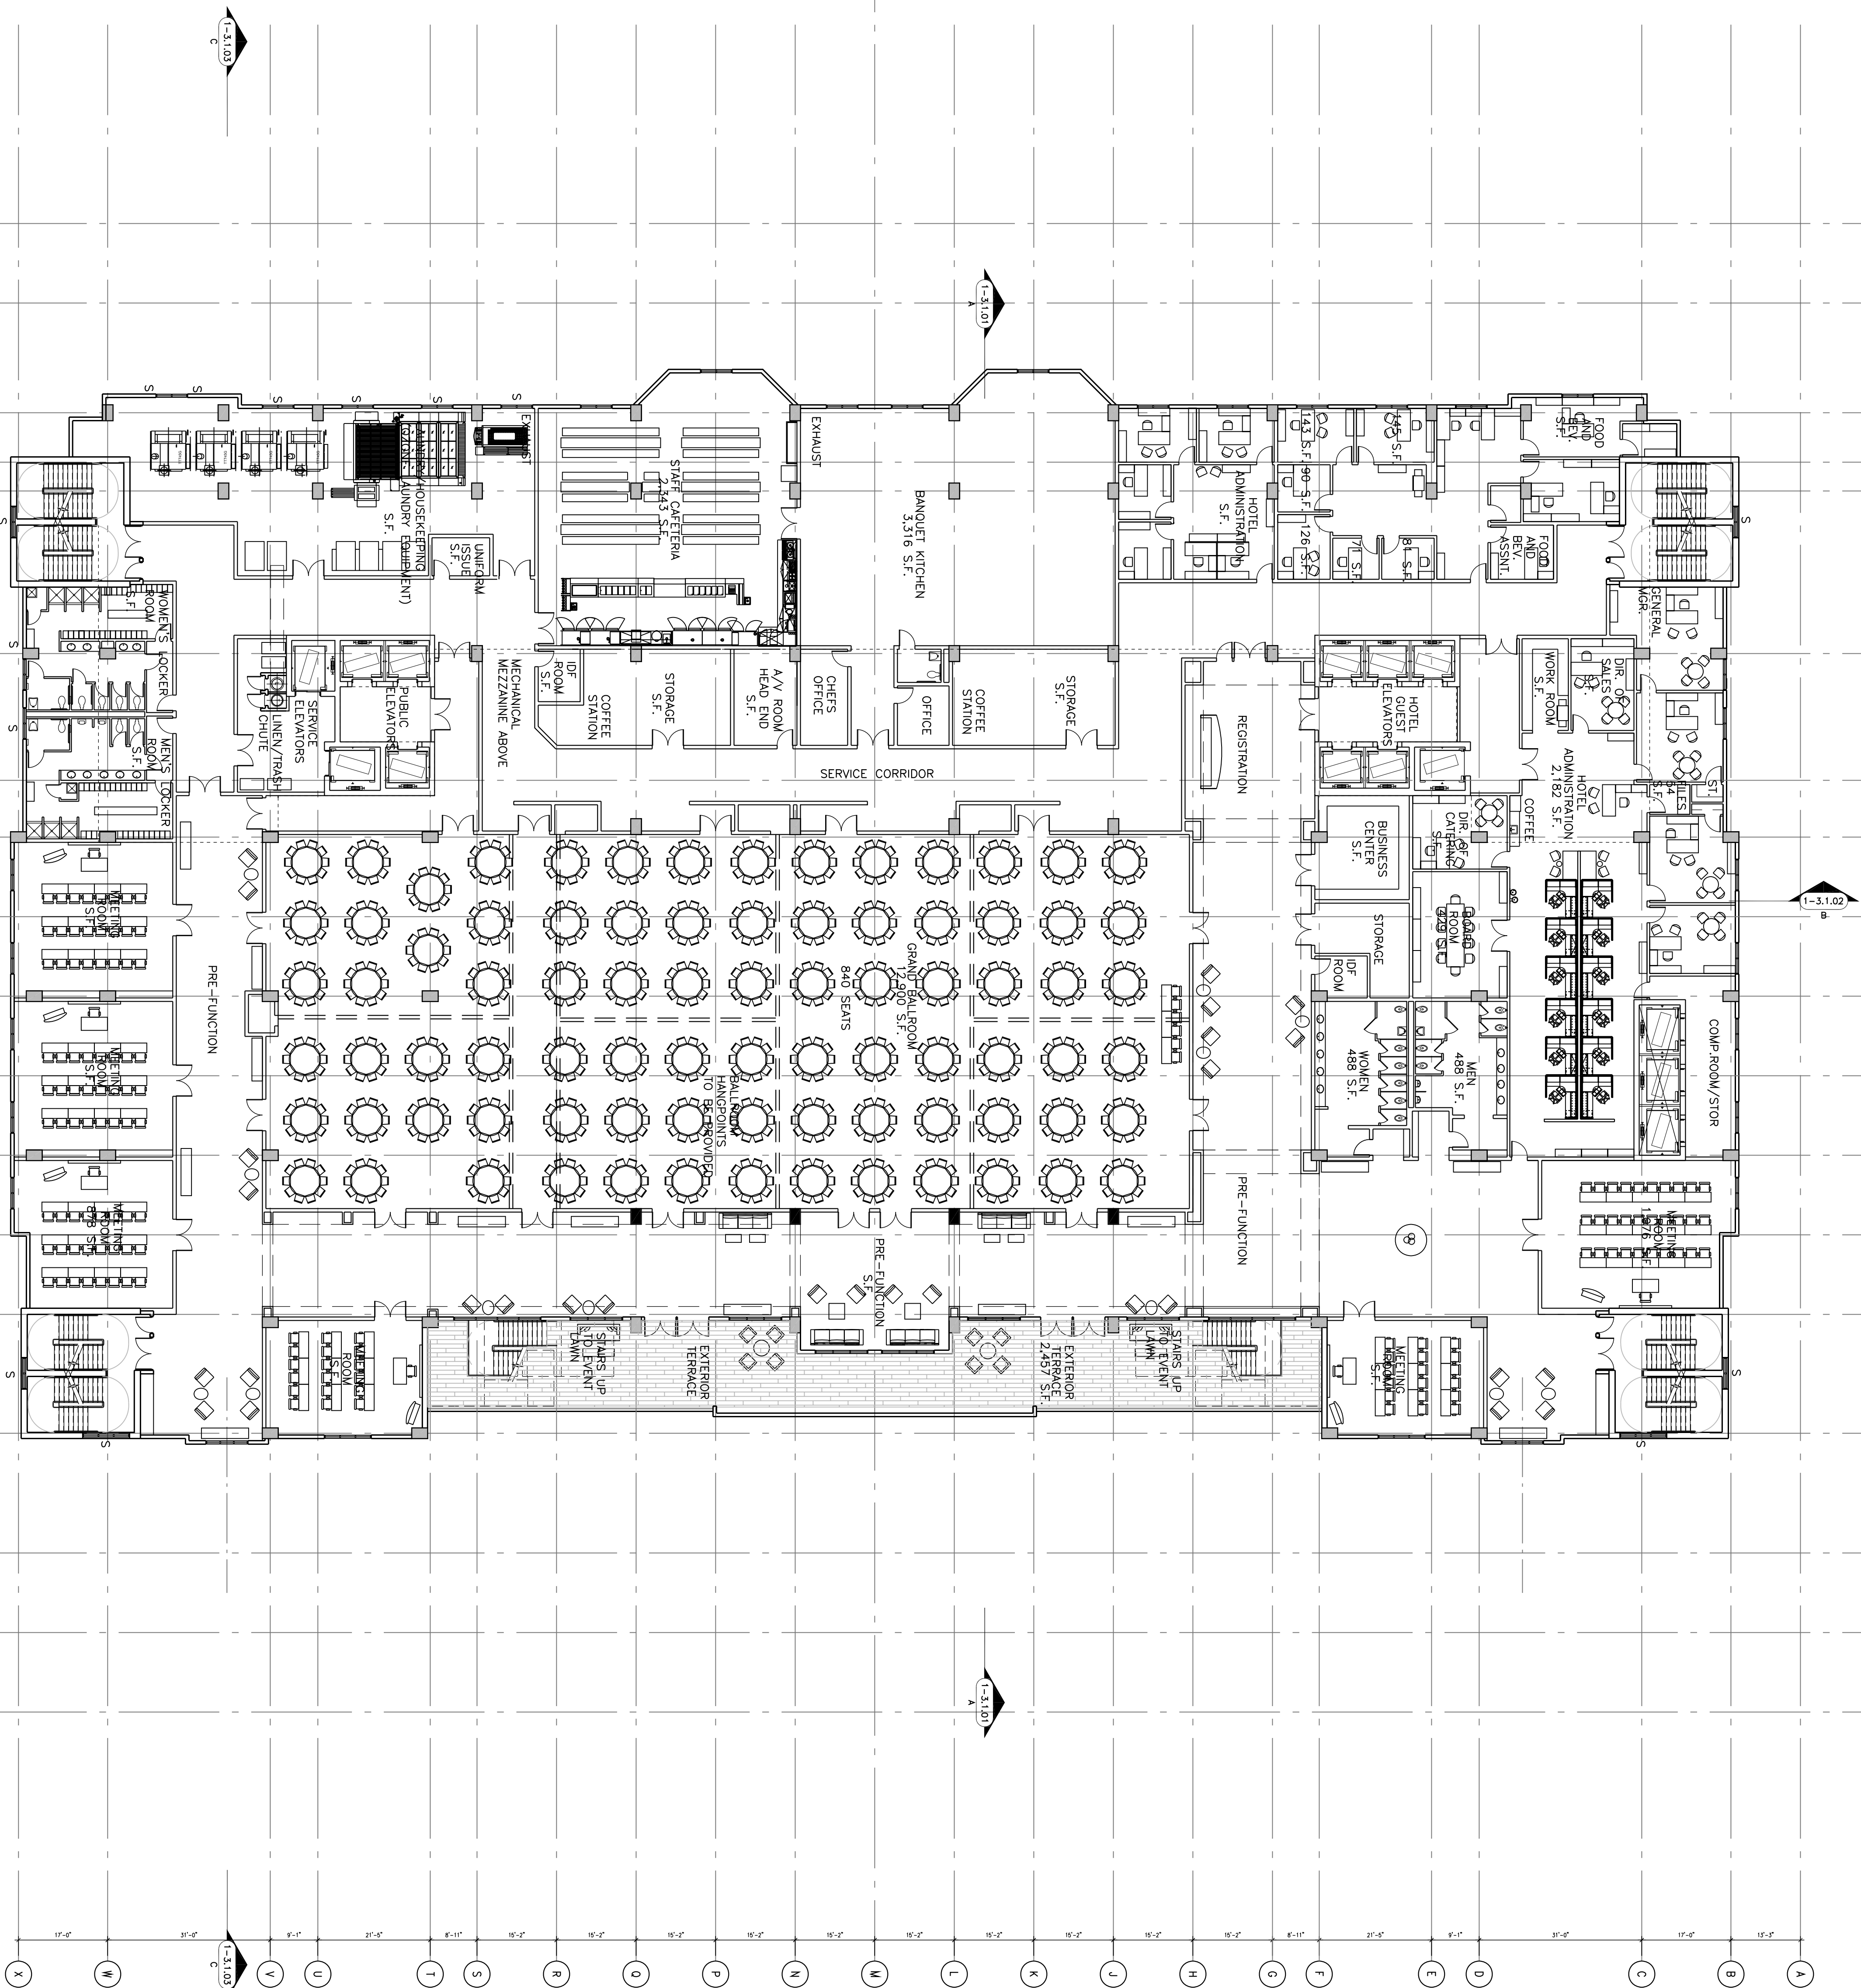

9TH FLOOR PLAN