


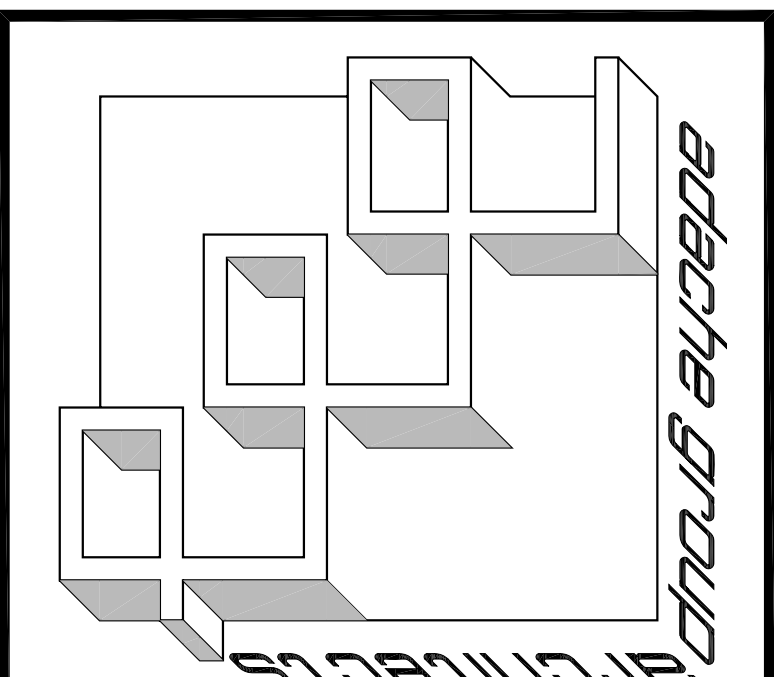

PROJECT DESIGN TEAM:

ARCHITECTS
ADACHE GROUP ARCHITECTS
550 SOUTH FEDERAL HIGHWAY FT.
LAUDERDALE, FLORIDA 33301
PH: (954) 525-8133 FAX: (954) 728-8159
E-MAIL: info@adachna.com

CREATIVE DESIGNER
PAT MCBRIDE CO.

M.E.P. ENGINEER
TAVR ENGINEERS

E-MAIL: bulgurengin@nars.com
STRUCTURAL ENGINEER

(954) 484-7777 FAX: (954) 484-7834

MIAMI, FLORIDA 33116
(305) 378-5555 FAX (305) 279-4553

OWNER: MARGARITAVILLE HOLLYWOOD
BEACH RESORT, LLC.
3501 N. OCEAN DRIVE
HOLLYWOOD, FLORIDA 33019



SEAL:

ISSUED FOR: TAC REVIEW
DATE: 9/03/2010

REVISIONS:		
No.	DATE	REMARKS

SHEET TITLE:
10TH FLOOR PLAN


AL AND IDEAS, DESIGN, ARRANGEMENTS, PLANS AND SPECIFICATIONS INDICATED OR REPRESENTED BY THE ADVICE OF ARCHITECTS, ENGINEERS, PLANNERS, OR ADVICE GROUP ARCHITECTS, INC. AND WERE CREATED, EVOLVED AND DEVELOPED FOR USE ON, AND IN CONNECTION WITH, THE SPECIFIED PROJECT. NONE OF THESE IDEAS, PLANS, ARRANGEMENTS, AND SPECIFICATIONS SHALL BE USED OR DISCLOSED TO ANY PERSON, CORPORATION OR FIRM FOR ANY PURPOSE WITHOUT THE WRITTEN PERMISSION OF ADVICE GROUP ARCHITECTS, INC. VISUAL CONTACT WITH THESE PLANS OR SPECIFICATIONS SHALL CONSTITUTE CONCLUSIVE EVIDENCE OF ACCEPTANCE OF THESE RESTRICTIONS. ALL RIGHTS RESERVED © 2010

FLORIDA LICENSE # AR0007073

DATE: _____
SCALE: 1/16"=1'-0"
DRAWN BY: JB
CHECKED BY: JB
JOB NO.: 94.08A



SHEET NO.:

A-1.3.10

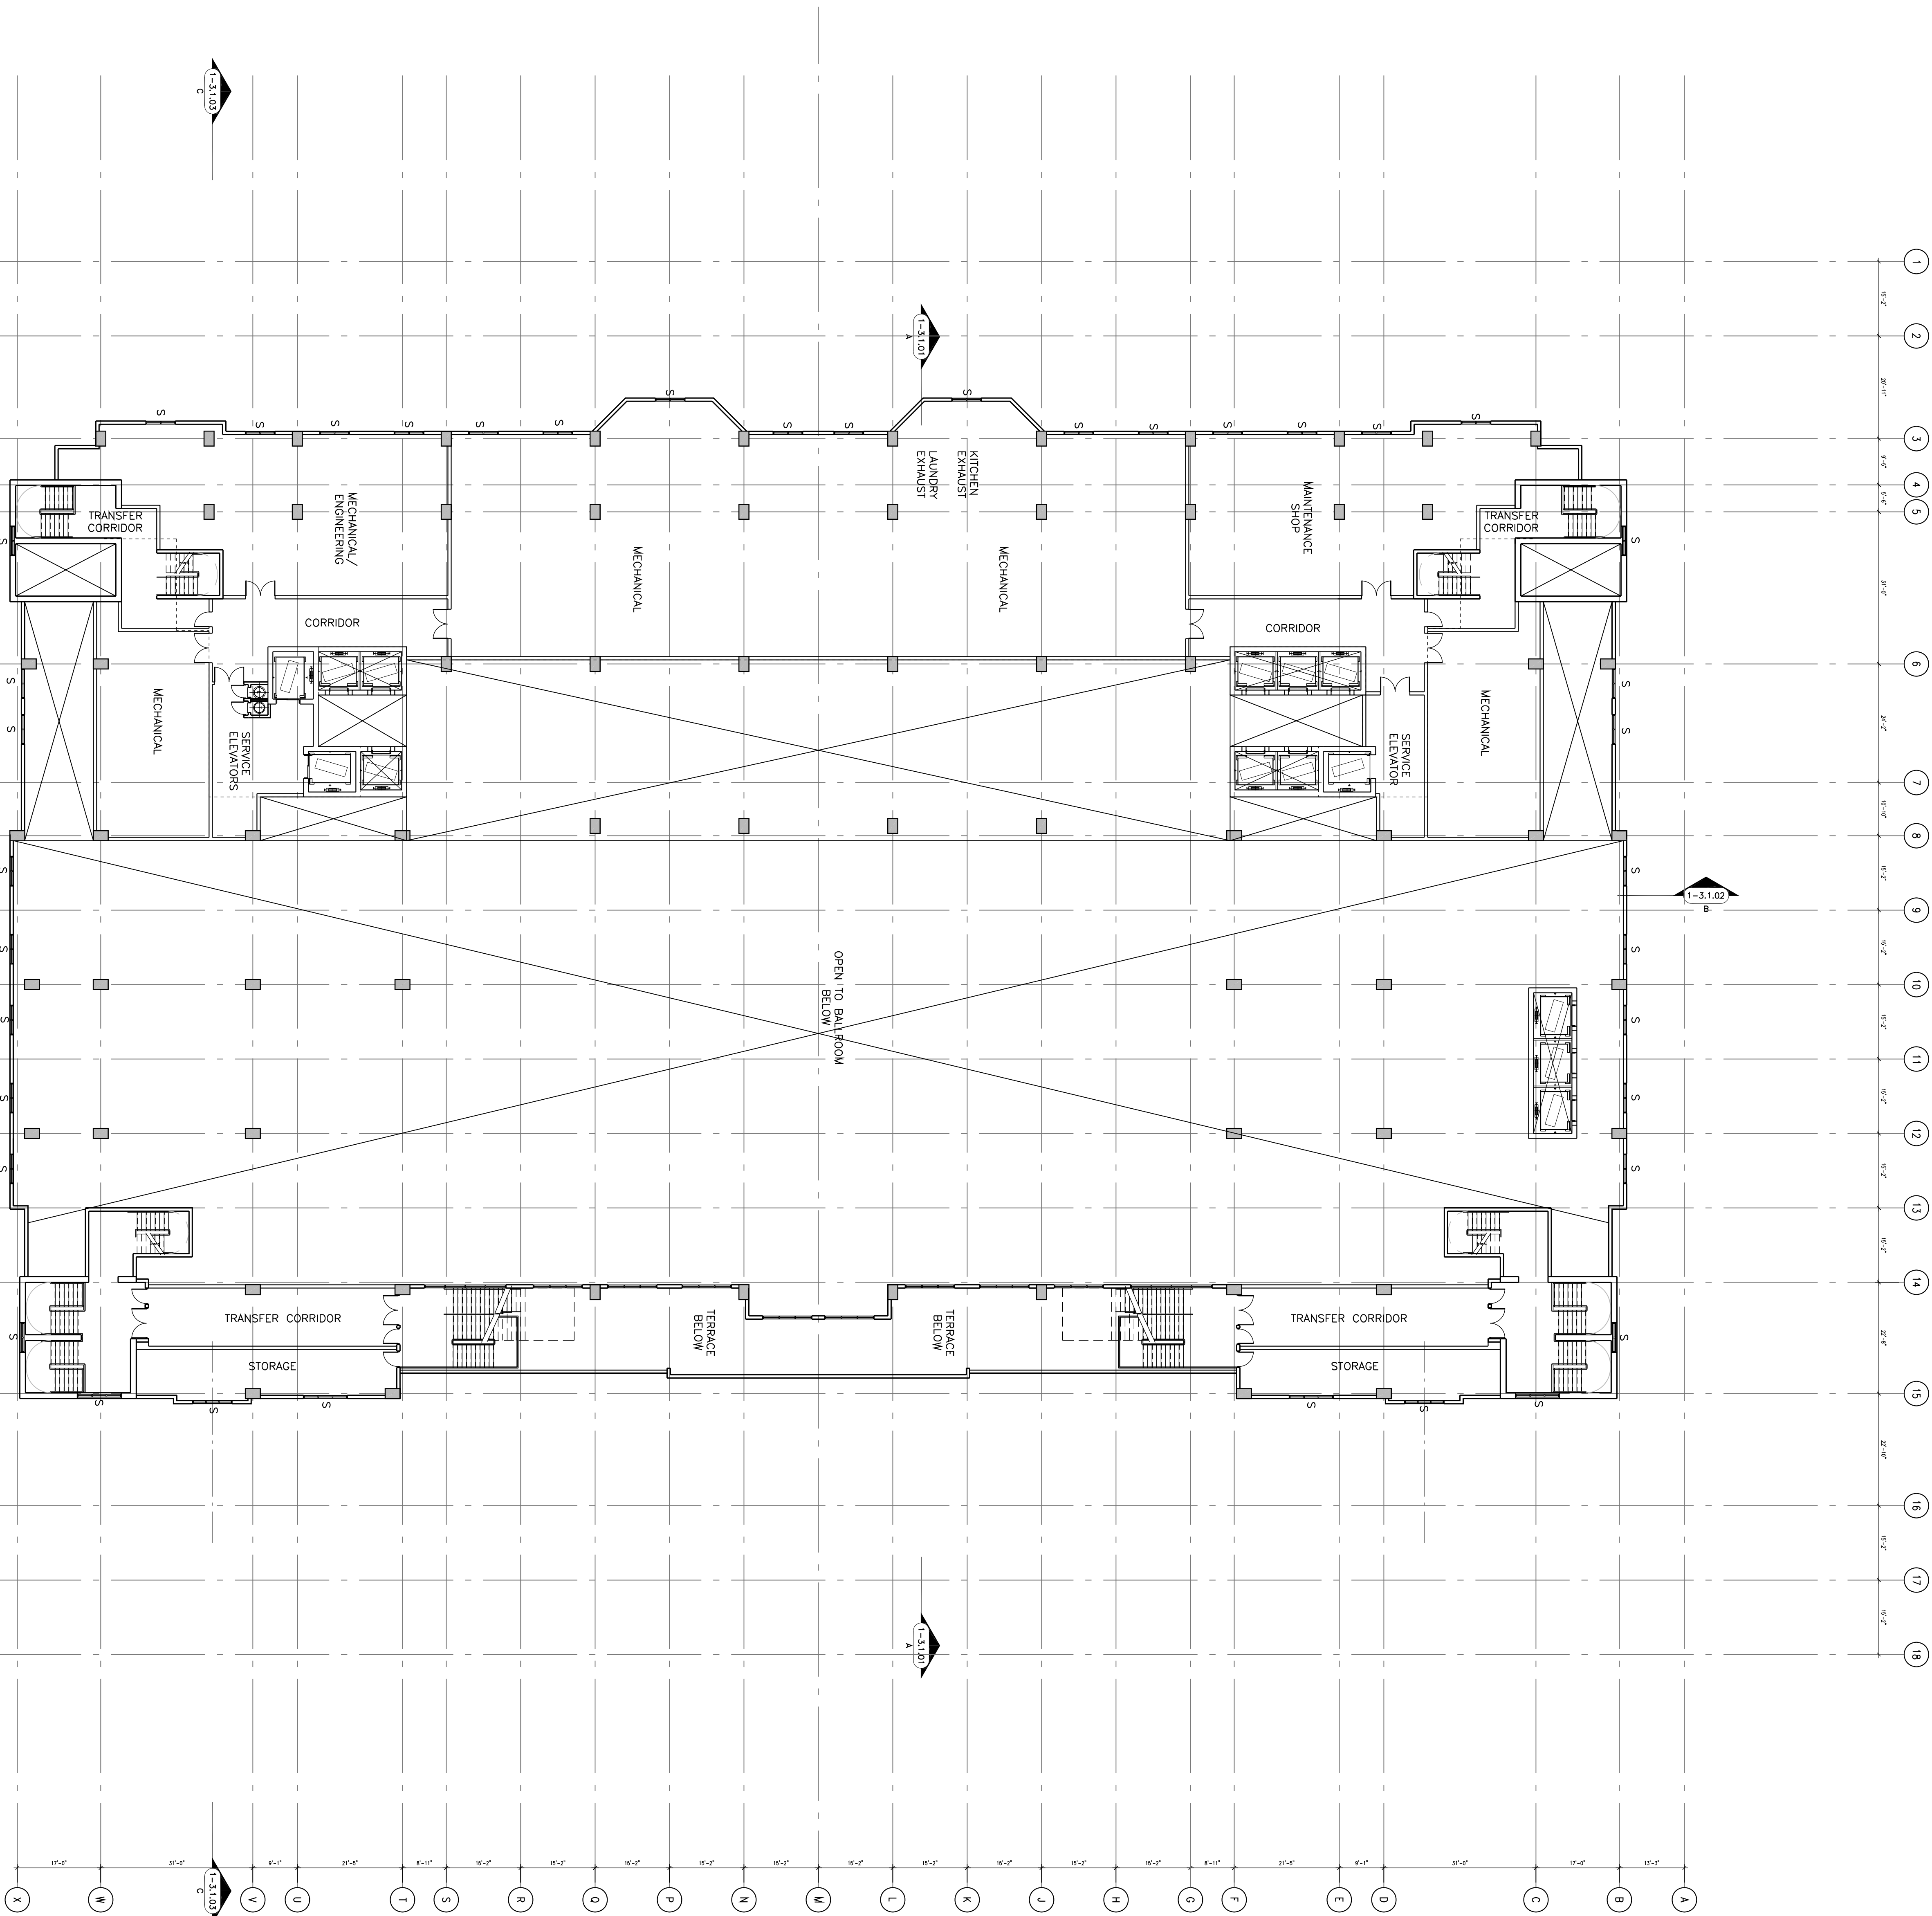

10TH FLOOR PLAN

A-1.3.10 SCALE: 1/16" = 1'-0"

 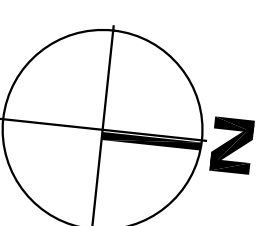

Drawing name: K:\9408A\A-Architecture\01-Construction Docs\01-Drawings\01-Architecture\01-Plot Sheets\A1-Plans\A-1.3.10.dwg Layout Name: A-1.3.10 Plotted by: pgross Plotted on: Sep 01, 2010 - 6:14pm