


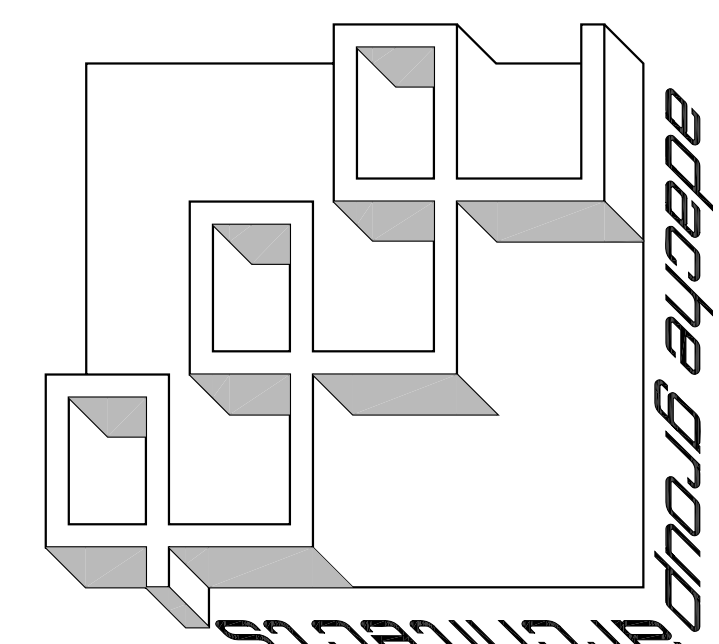

PROJECT DESIGN TEAM:

ARCHITECTS
ATAOCH GROUP ARCHITECTS
550 SOUTH FEDERAL HIGHWAY, F.T.
DADE COUNTY, FL 33136
E: info@ataoch.com
P: (305) 576-5277 FAX: (305) 576-5278
WWW.ATAOCH.COM

CREATIVE DESIGNER
PAT MCGIBRE CO.
MANCHESTER CENTER, VT 05255
P: (802) 875-5277 FAX: (802) 875-5278
WWW.PATMCGIBRE.COM

M.E.P. ENGINEER
TWR ENGINEERS
8200 S. DIXIE AVE. #200
P: (305) 670-0800 FAX: (305) 670-0800
WWW.TWRENG.COM

CIVIL ENGINEER
CONSULTING ENGINEERING & SCIENCE, INC.
10700 REMUDA DRIVE, SUITE 400
MIAMI, FLORIDA 33156
P: (305) 556-7400 FAX: (305) 556-7450

OWNER:
MARGARITAVILLE HOLLYWOOD
BEACH RESORT, LLC.
3501 N. OCEAN DRIVE
HOLLYWOOD, FLORIDA 33019



SEAL:

ISSUED FOR: TAC REVIEW
DATE: 9/03/2010

REVISIONS:		
No.	DATE	REMARKS

SHEET TITLE:
ELEVENTH FLOOR PLAN

ALL DESIGN, DESIGN ARRANGEMENTS, PLANS AND THIS DRAWING ARE OWNED BY AND THE PROPERTY OF ATAOCHE GROUP ARCHITECTS, INC. AND WERE CREATED BY AND IN CONNECTION WITH THE SPECIFIED PROJECT. NONE OF THESE DESIGNS, PLANS, ARRANGEMENTS, AND ANY PERSON, CORPORATION OR FIRM FOR ANY PURPOSE WHATSOEVER WITHOUT THE WRITTEN PERMISSION OF ATAOCHE GROUP ARCHITECTS, INC. ANY REUSE OR REPRODUCTION OF THESE DESIGNS, PLANS, ARRANGEMENTS, AND SPECIFICATIONS SHALL CONSTITUTE CONCLUSIVE EVIDENCE OF ACCEPTANCE OF THESE RESTRICTIONS. FLORIDA LICENSE # AR0007073

DATE: _____
SCALE: 1/16"=1'-0"
DRAWN BY: EJ
CHECKED BY: JB
JOB NO.: 94.08A

SHEET NO.: _____
A-1.3.11

GUESTROOMS		FLOOR LEVELS							TOTALS	TOTAL
HOTEL		11	12	14	15	16	17	18	TOTAL	
Double/Queen		22	24	24	24	24	24	18	160	160
Standard		-	-	-	-	-	-	-	-	
SA		-	-	-	-	-	-	-	-	
HI		-	-	-	-	-	-	-	-	
King		-	-	-	-	-	-	-	-	
Standard		25	26	26	26	26	26	18	173	173
ADA		-	-	-	-	-	-	-	-	
SA		-	-	-	-	-	-	-	-	
HI		-	-	-	-	-	-	-	-	
Presidential		-	-	-	-	-	-	1	1	
Vice Presidential		-	-	-	-	-	-	1	1	14
Suites		2	2	2	2	2	2	14	14	
		49	52	52	52	52	40	349		
% Double/Queen		48%							160	
% Kings		52%							173	
NOTE:										
- ADA UNITS REQUIRED. - W/ ROLL-IN SHWR.										
- SPECIAL ACCESSIBLE UNIT REQUIRED.										
- HEARING IMPAIRED UNITS REQUIRED.										
TOTAL GUESTROOMS										
349										

TOTAL KEYS THIS FLOOR = 49

1 11th FLOOR PLAN

A-1.3.11 SCALE: 1/16" = 1'-0"

