


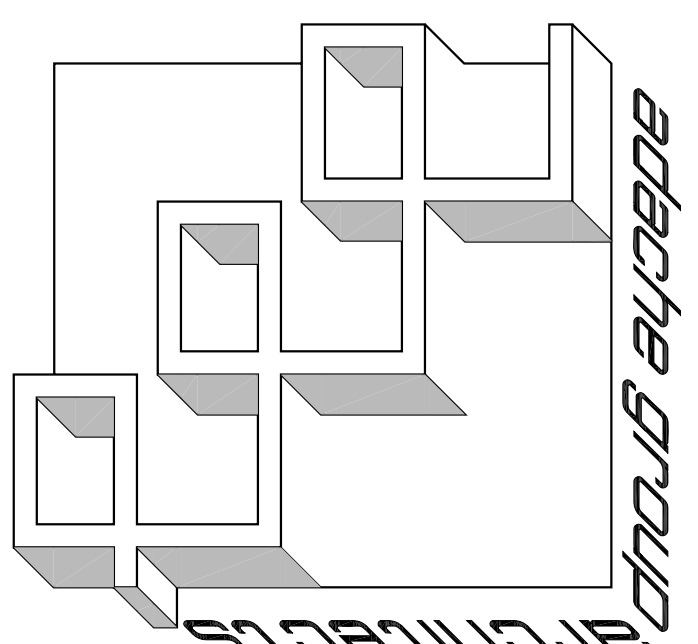

PROJECT DESIGN TEAM:

ARCHITECTS
ATACHE GROUP ARCHITECTS
550 SOUTH FEDERAL HIGHWAY, F.T.
MIAMI, FL 33133
P: (305) 526-8133 F: (305) 728-8159
E: MAIL: info@atache.com
WWW: www.atache.com

CREATIVE DESIGNER
PAT MCBRIDE CO.
MANHATTAN CENTER, VT. 05255
P: (802) 879-5217 F: (802) 882-0700
E: MAIL: info@mcbrideco.com
WWW: www.mcbrideco.com

M.E.P. ENGINEER
TWR ENGINEERS
8200 S. DIXIE AVE. #10
P: (305) 670-0800 F: (305) 670-0830
E: MAIL: twr@twr-engineers.com
WWW: www.twr-engineers.com

STRUCTURAL ENGINEER
TRC WORLDWIDE ENGINEERING
1001 W. WILSON AVE. #100
FORT LAUDERDALE, FL 33304
P: (954) 484-7777 F: (954) 484-7834
E: MAIL: info@trc-engineering.com
WWW: www.trc-engineering.com

CIVIL ENGINEER
CONSULTING ENGINEERING & SCIENCE, INC.
10700 REMUDA DRIVE, SUITE 400
MIAMI, FL 33156
P: (305) 556-0000 F: (305) 556-0050
E: MAIL: info@ces-inc.com
WWW: www.ces-inc.com

OWNER: MARGARTAVILLE HOLLYWOOD
BEACH RESORT, LLC.
3501 N. OCEAN DRIVE
HOLLYWOOD, FLORIDA 33019



SEAL:

ISSUED FOR: TAC REVIEW

DATE: 9/03/2010

REVISIONS:

No.	DATE	REMARKS

SHEET TITLE:
16TH FLOOR

ALL DESIGN, DESIGN ARRANGEMENTS, PLANS AND THIS DRAWING ARE OWNED BY AND THE PROPERTY OF ATACHE GROUP ARCHITECTS, INC. AND WERE CREATED IN CONNECTION WITH THE SPECIFIED PROJECT. NONE OF THESE DESIGNS, PLANS, ARRANGEMENTS, AND/OR IN CONNECTION WITH THE SPECIFIED PROJECT, SHALL BE REPRODUCED OR TRANSMITTED IN ANY FORM OR BY ANY MEANS, ELECTRONIC OR MECHANICAL, INCLUDING PHOTOCOPYING, RECORDING, OR BY ANY INFORMATION STORAGE AND RETRIEVAL SYSTEM, WITHOUT THE WRITTEN PERMISSION OF ATACHE GROUP ARCHITECTS, INC. ANY VIOLATION OF THESE RESTRICTIONS SHALL CONSTITUTE CONCLUSIVE EVIDENCE OF ACCEPTANCE OF THESE RESTRICTIONS. FLORIDA LICENSE # AR0007073

DATE: _____

SCALE: 1/16"=1'-0"

DRAWN BY: EJ


CHECKED BY: JB

JOB NO.: 94.08A

SHEET NO.:



A-1.3.16

GUESTROOMS		FLOOR LEVELS							TOTALS	TOTAL
		11	12	14	16	17	18	TOTAL		
HOTEL										
Double/Queen		22	24	24	24	24	18	160		
Standard		-	-	-	-	-	-	-		
ADA		-	-	-	-	-	-	-		
SA		-	-	-	-	-	-	-	160	
HI		-	-	-	-	-	-	-		
King										
Standard		25	26	26	26	26	18	173		
ADA		-	-	-	-	-	-	-		
SA		-	-	-	-	-	-	-	173	
HI		-	-	-	-	-	-	-		
Presidential		-	-	-	-	-	-	1	1	
Vice Presidential		-	-	-	-	-	-	1	1	
Suites		2	2	2	2	2	2	14	14	
		49	52	52	52	52	40	349		
% Double/Queen		48%							160	
% Kings		52%							173	
N/A										
TOTAL GUESTROOMS										349
TOTAL GUESTROOMS										349

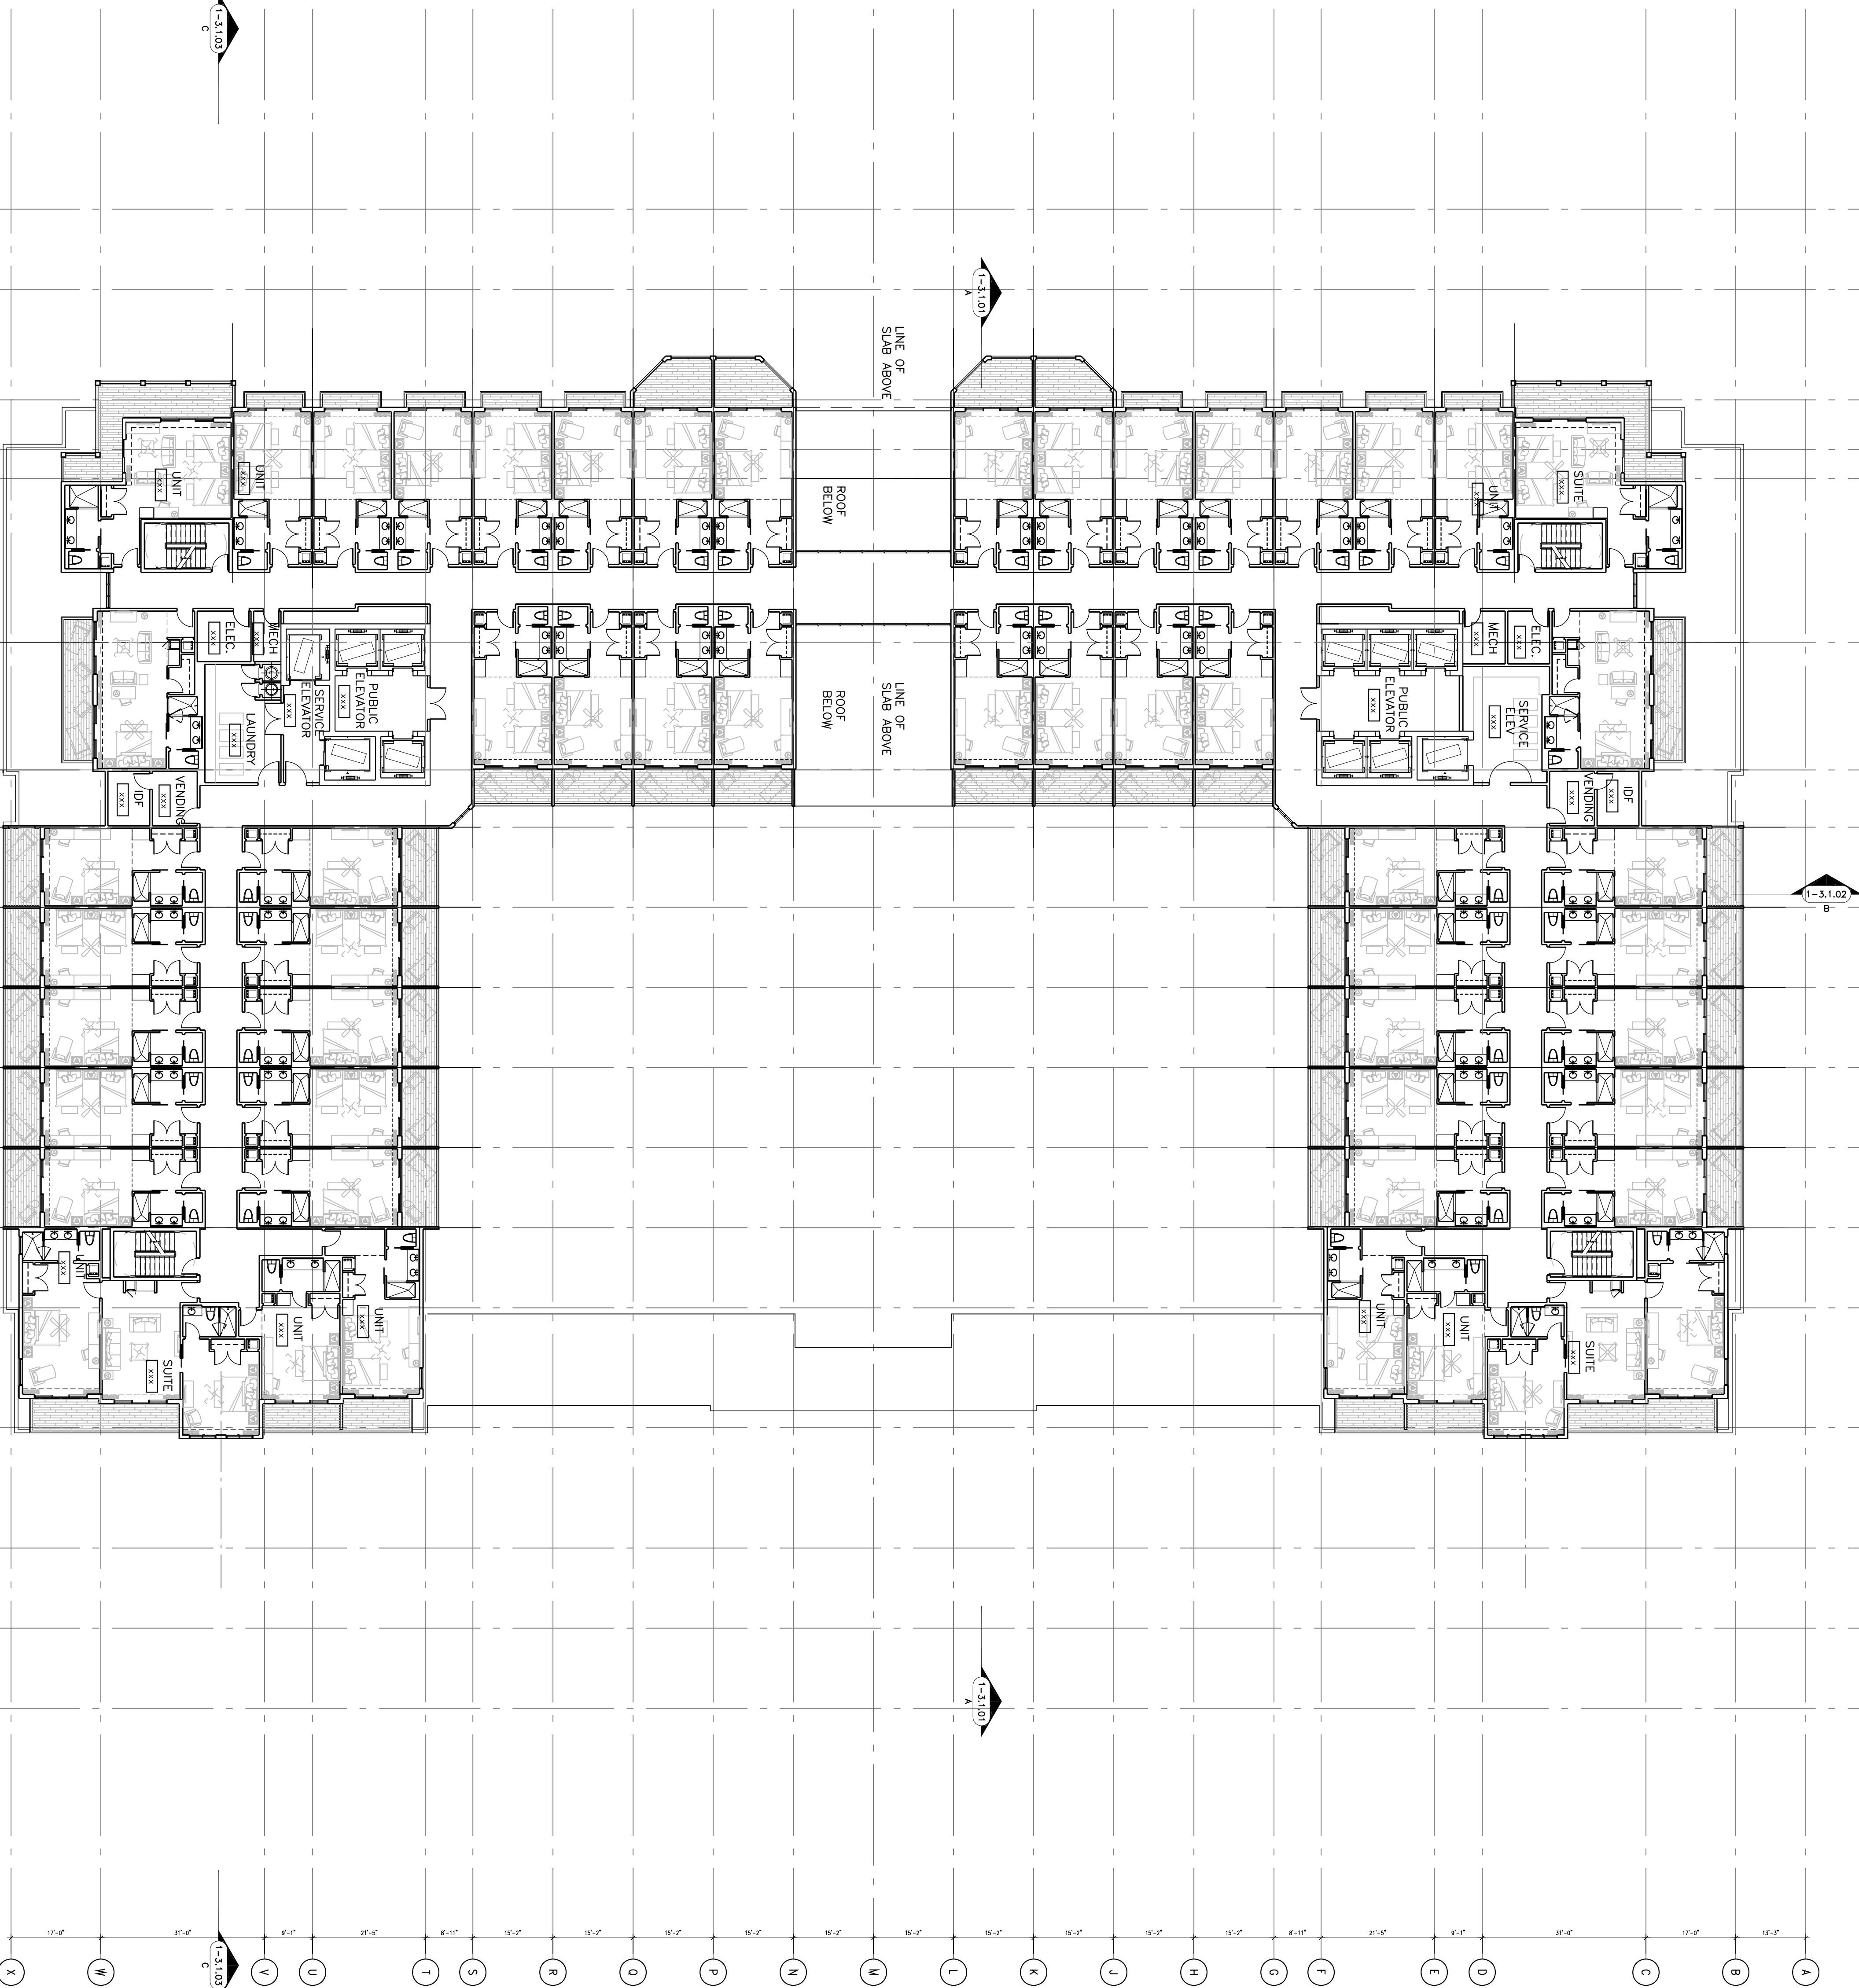

16TH FLOOR PLAN

A-1.3.16 SCALE: 1/16" = 1'-0"

 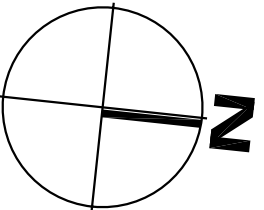

TOTAL KEYS THIS FLOOR = 52