


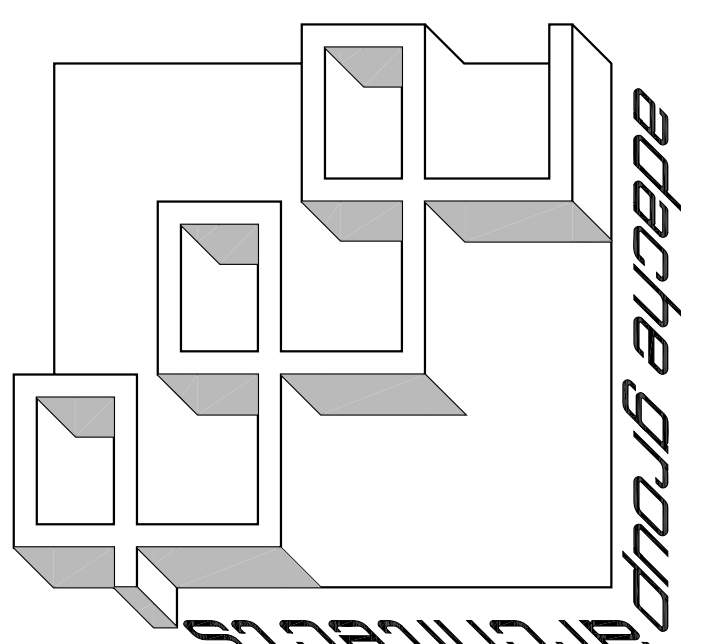

PROJECT DESIGN TEAM:

ARCHITECTS
ATACHE GROUP ARCHITECTS
550 SOUTH FEDERAL HIGHWAY, F.T.
FORT LAUDERDALE, FL 33309
P: (954) 526-8133 F: (954) 526-8159
E: MAIL: info@atache.com
WWW: www.atache.com

CREATIVE DESIGNER
PAT MCBRIDE CO.
MANCHESTER CENTER, VT 05255
P: (802) 879-5217 F: (802) 882-0700
E: MAIL: hmc@patmcbride.com
WWW: www.patmcbride.com

M.E.P. ENGINEER
TWR ENGINEERS
8200 S. DIXIE AVE. SUITE 400
FORT LAUDERDALE, FL 33309
P: (954) 970-0800 F: (954) 970-0830
E: MAIL: twr@twr-engineers.com
WWW: www.twr-engineers.com

CIVIL ENGINEER
CONSULTING ENGINEERING & SCIENCE, INC.
10700 RENOUIL DRIVE, SUITE 400
MIAMI, FLORIDA 33156
P: (305) 356-0000 F: (305) 379-4553
E: MAIL: info@ces-inc.com
WWW: www.ces-inc.com

OWNER:
MARGARTAVILLE HOLLYWOOD
BEACH RESORT, LLC.
3501 N. OCEAN DRIVE
HOLLYWOOD, FLORIDA 33019



SEAL:

ISSUED FOR: TAC REVIEW
DATE: 9/03/2010

REVISIONS:	No.	DATE	REMARKS

SHEET TITLE:
18TH FLOOR PLAN


ALL DESIGN, DESIGN ARRANGEMENTS, PLANS AND THIS DRAWING ARE OWNED BY AND THE PROPERTY OF ATACHE GROUP ARCHITECTS, INC. AND WERE CREATED BY AND IN CONNECTION WITH THE SPECIFIED PROJECT. NONE OF THESE DESIGNS, PLANS, ARRANGEMENTS, AND/OR IN CONNECTION WITH THE SPECIFIED PROJECT, SHALL BE REPRODUCED, COPIED, REPRODUCED, OR TRANSMITTED IN ANY FORM OR BY ANY MEANS, ELECTRONIC OR MECHANICAL, INCLUDING PHOTOCOPYING, RECORDING, OR BY ANY INFORMATION STORAGE AND RETRIEVAL SYSTEM, WITHOUT THE WRITTEN PERMISSION OF ATACHE GROUP ARCHITECTS, INC. ANY REPRODUCTION, COPIING, OR TRANSMISSION OF THIS DRAWING OR ANY PART THEREOF WITHOUT THE WRITTEN PERMISSION OF ATACHE GROUP ARCHITECTS, INC. SHALL BE CONSIDERED A VIOLATION OF THE FLORIDA LICENSE # AR0007073.

DATE: _____
SCALE: 1/16"=1'-0"
DRAWN BY: EJ
CHECKED BY: JB
JOB NO.: 94.08A

SHEET NO.: _____

A-1.3.18

GUESTROOMS		FLOOR LEVELS							TOTALS	TOTAL	
HOTEL		11	12	14	16	17	18	TOTAL	TOTAL		
Double/Queen									160		
Standard		22	24	24	24	24	18		160		
ADA		-	-	-	-	-	-				
SA		-	-	-	-	-	-				
HI		-	-	-	-	-	-				
King									349		
Standard		25	26	26	26	26	18	173			
ADA		-	-	-	-	-	-	173			
SA		-	-	-	-	-	-				
HI		-	-	-	-	-	-				
Presidential		-	-	-	-	-	1	1			
Vice Presidential		-	-	-	-	-	1	1			
Suites		2	2	2	2	2	2	14			
		49	52	52	52	52	40	349			
% Double/Queen		48%							160		
% Kings		52%							173		
ADA UNITS REQUIRED - W/ ROLL-IN SHWR.											
SPECIAL ACCESSIBLE UNIT REQUIRED.											
HEARING IMPAIRED UNITS REQUIRED.											
TOTAL GUESTROOMS									349		

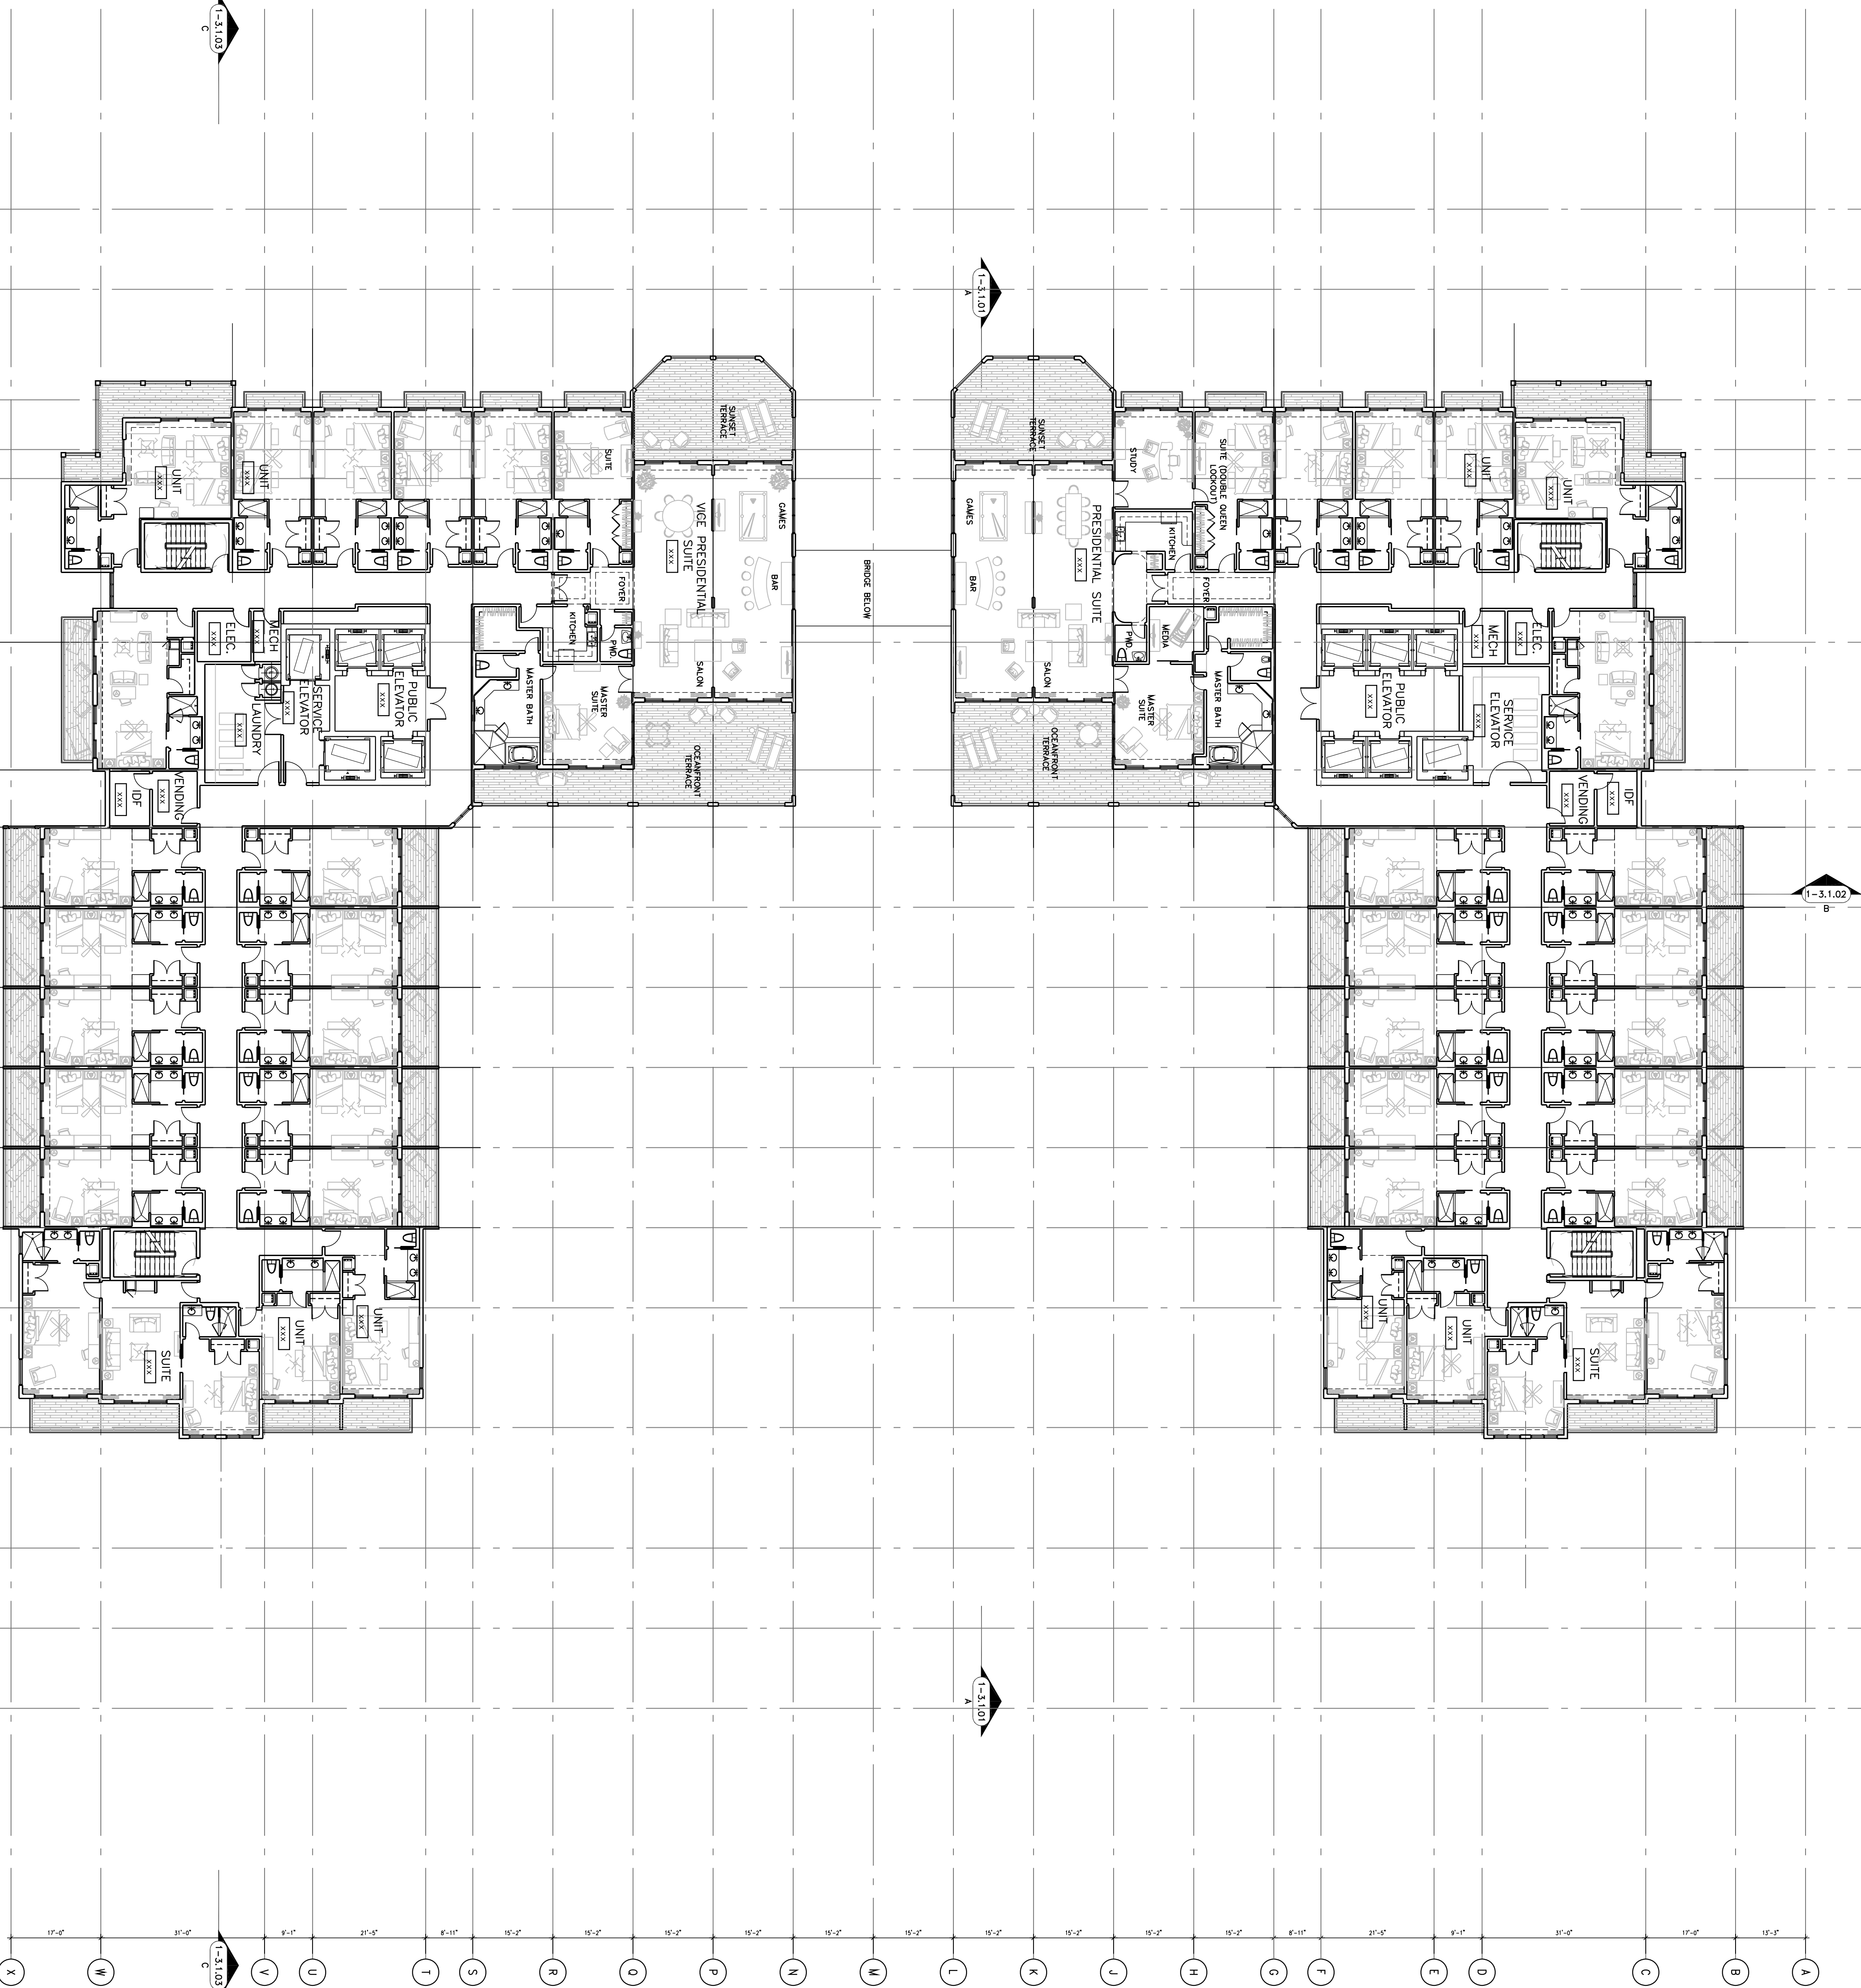



1-3.183

1-3.102

1-3.100

1-3.183

TOTAL KEYS THIS FLOOR = 38

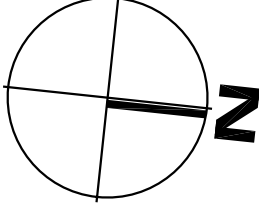 

18TH FLOOR PLAN

A-1.3.18 SCALE: 1/16" = 1'-0"