




2 HOTEL NORTH ELEVATION SIGN
SCALE: 1/8" = 1'-0"

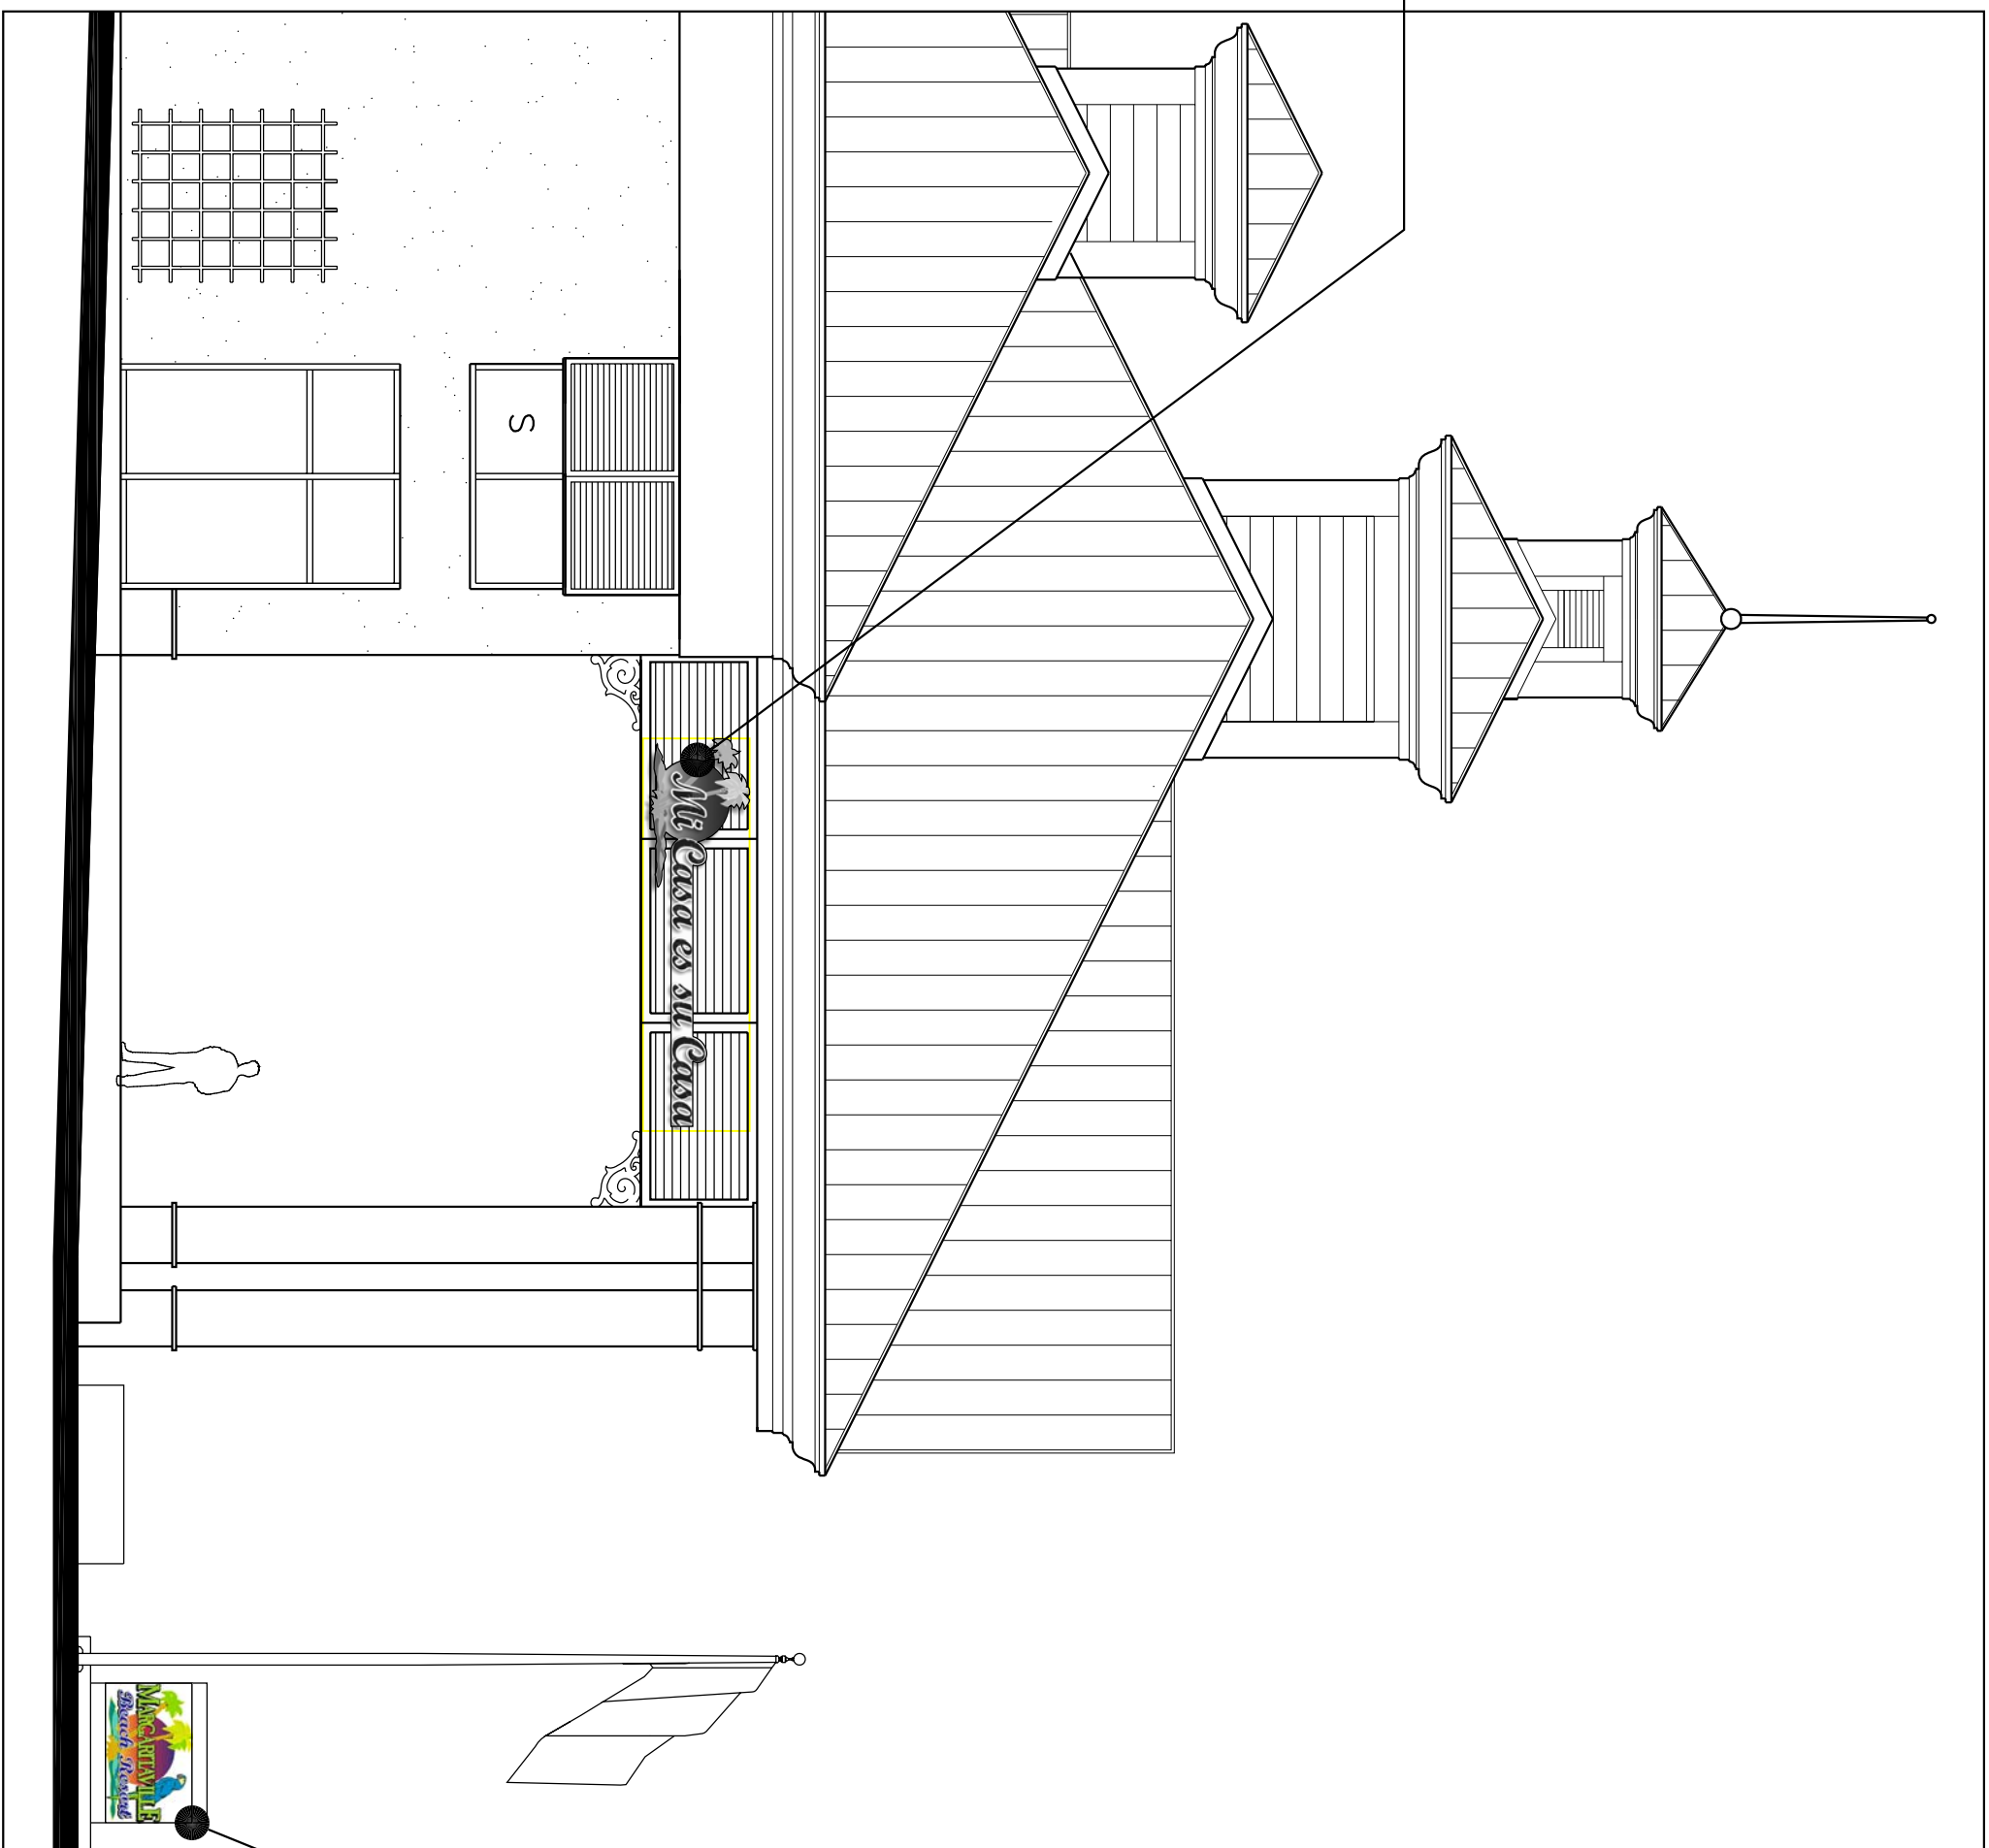


1 PORTE COCHERE
1/8" = 1'-0"

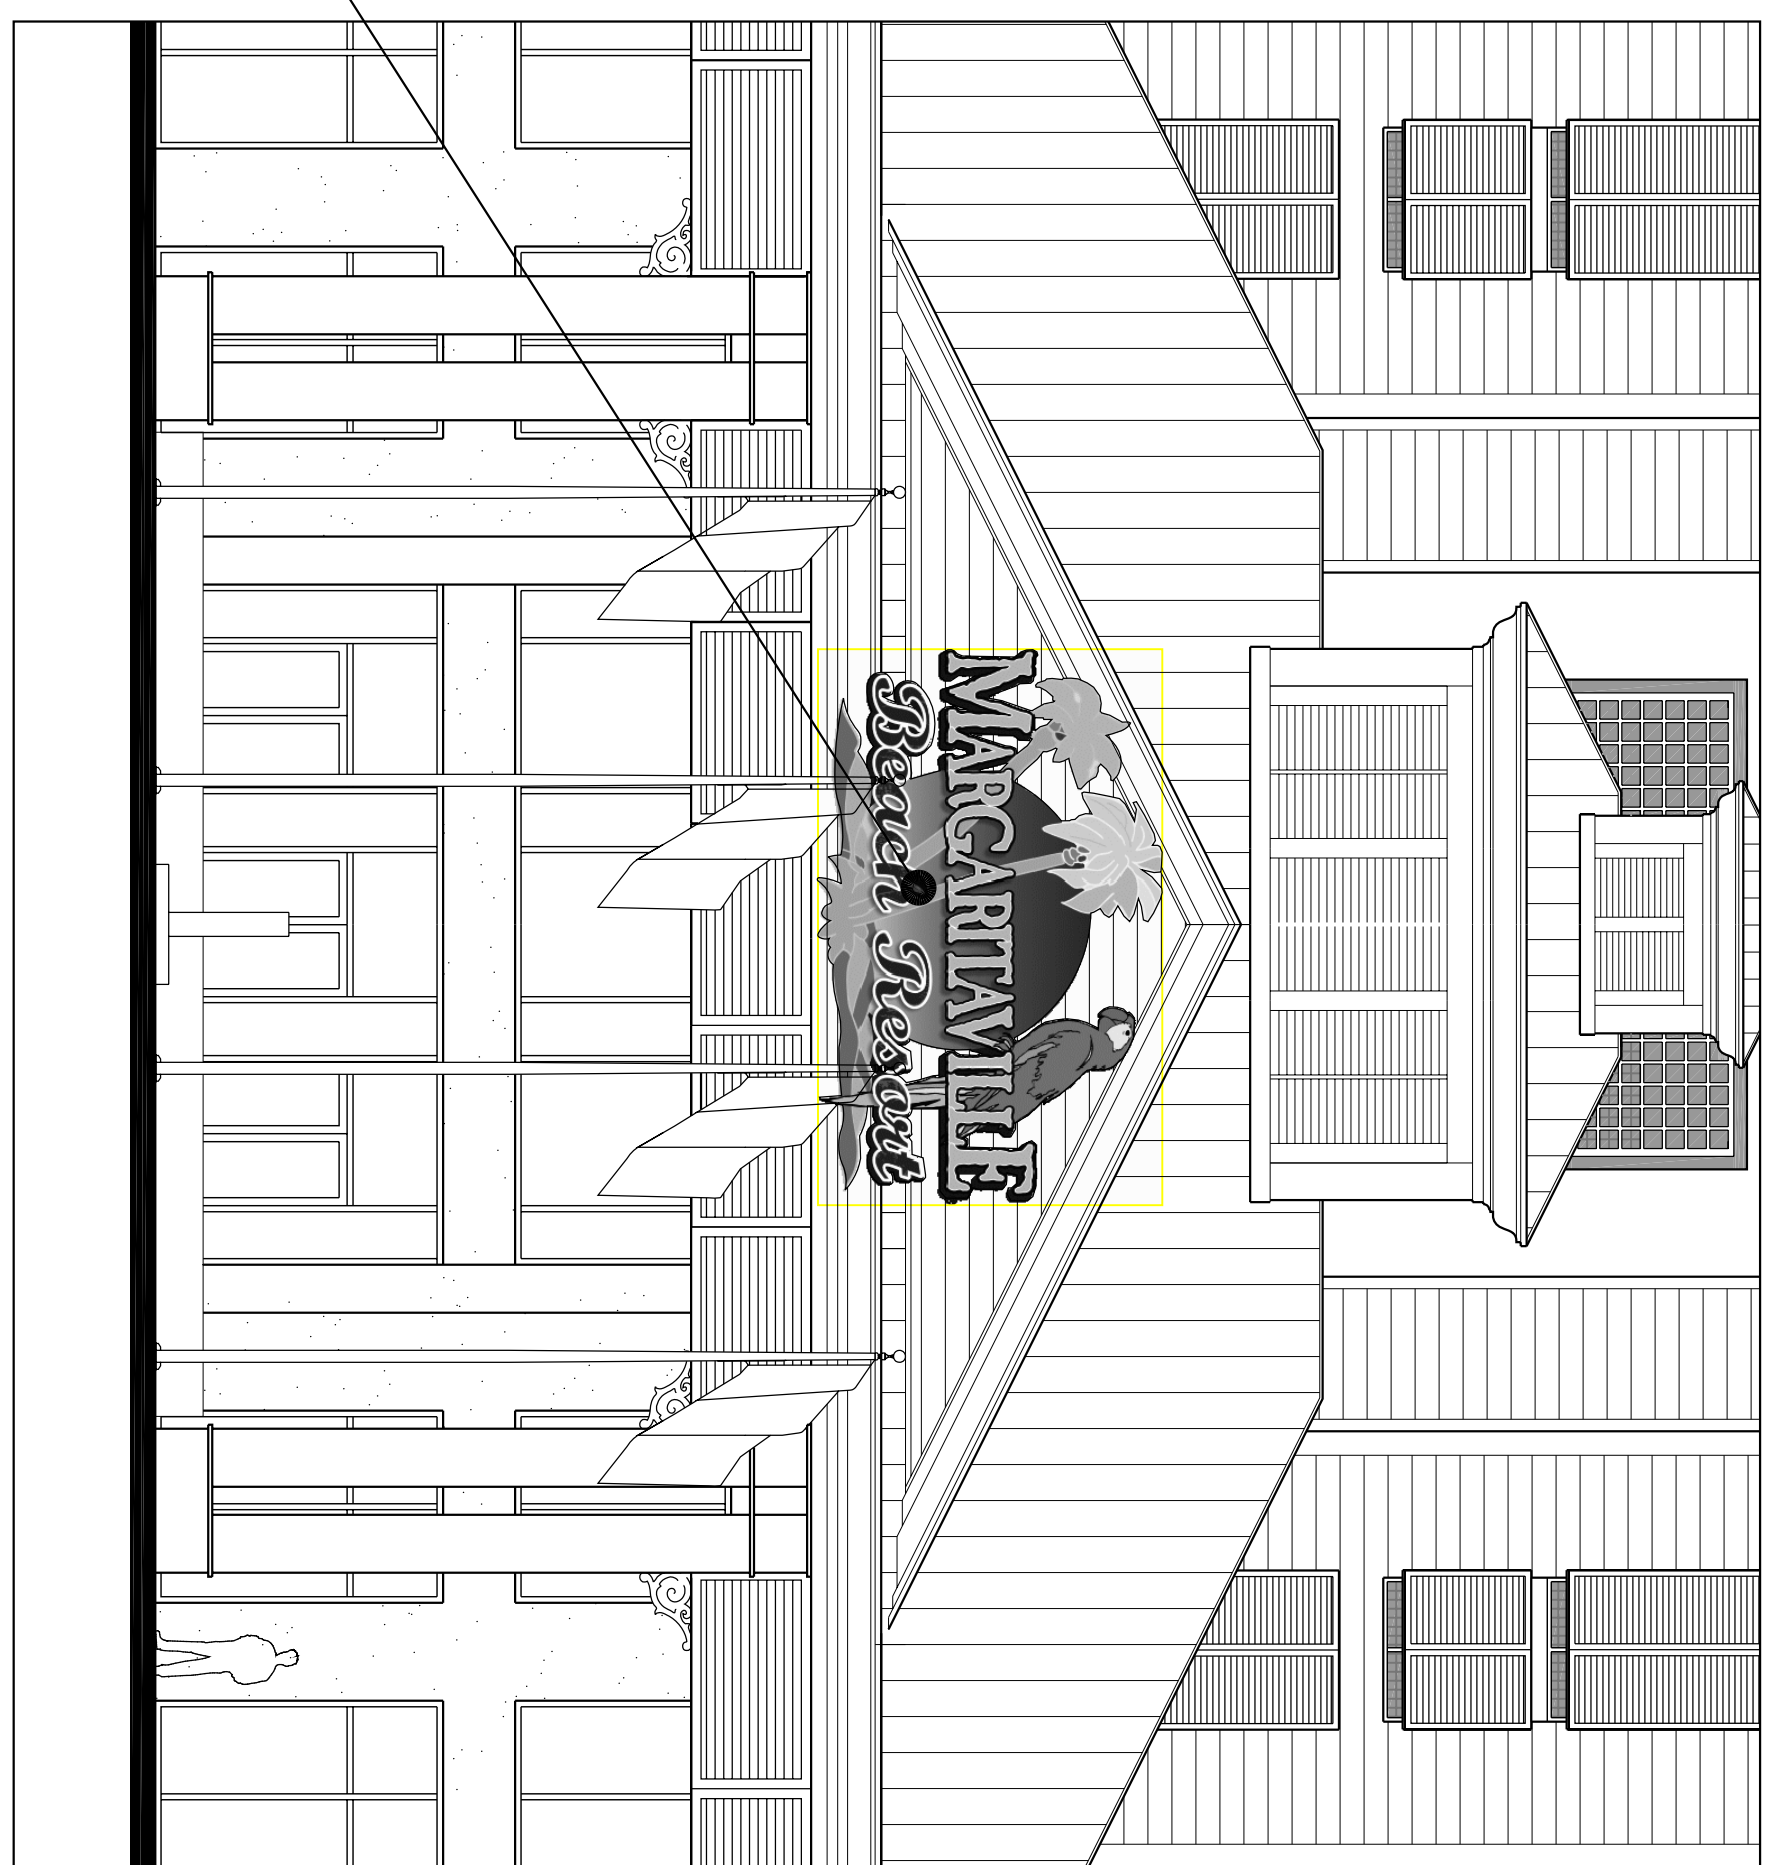


3 HOTEL WEST ELEVATION SIGN
SCALE: 1/8" = 1'-0"

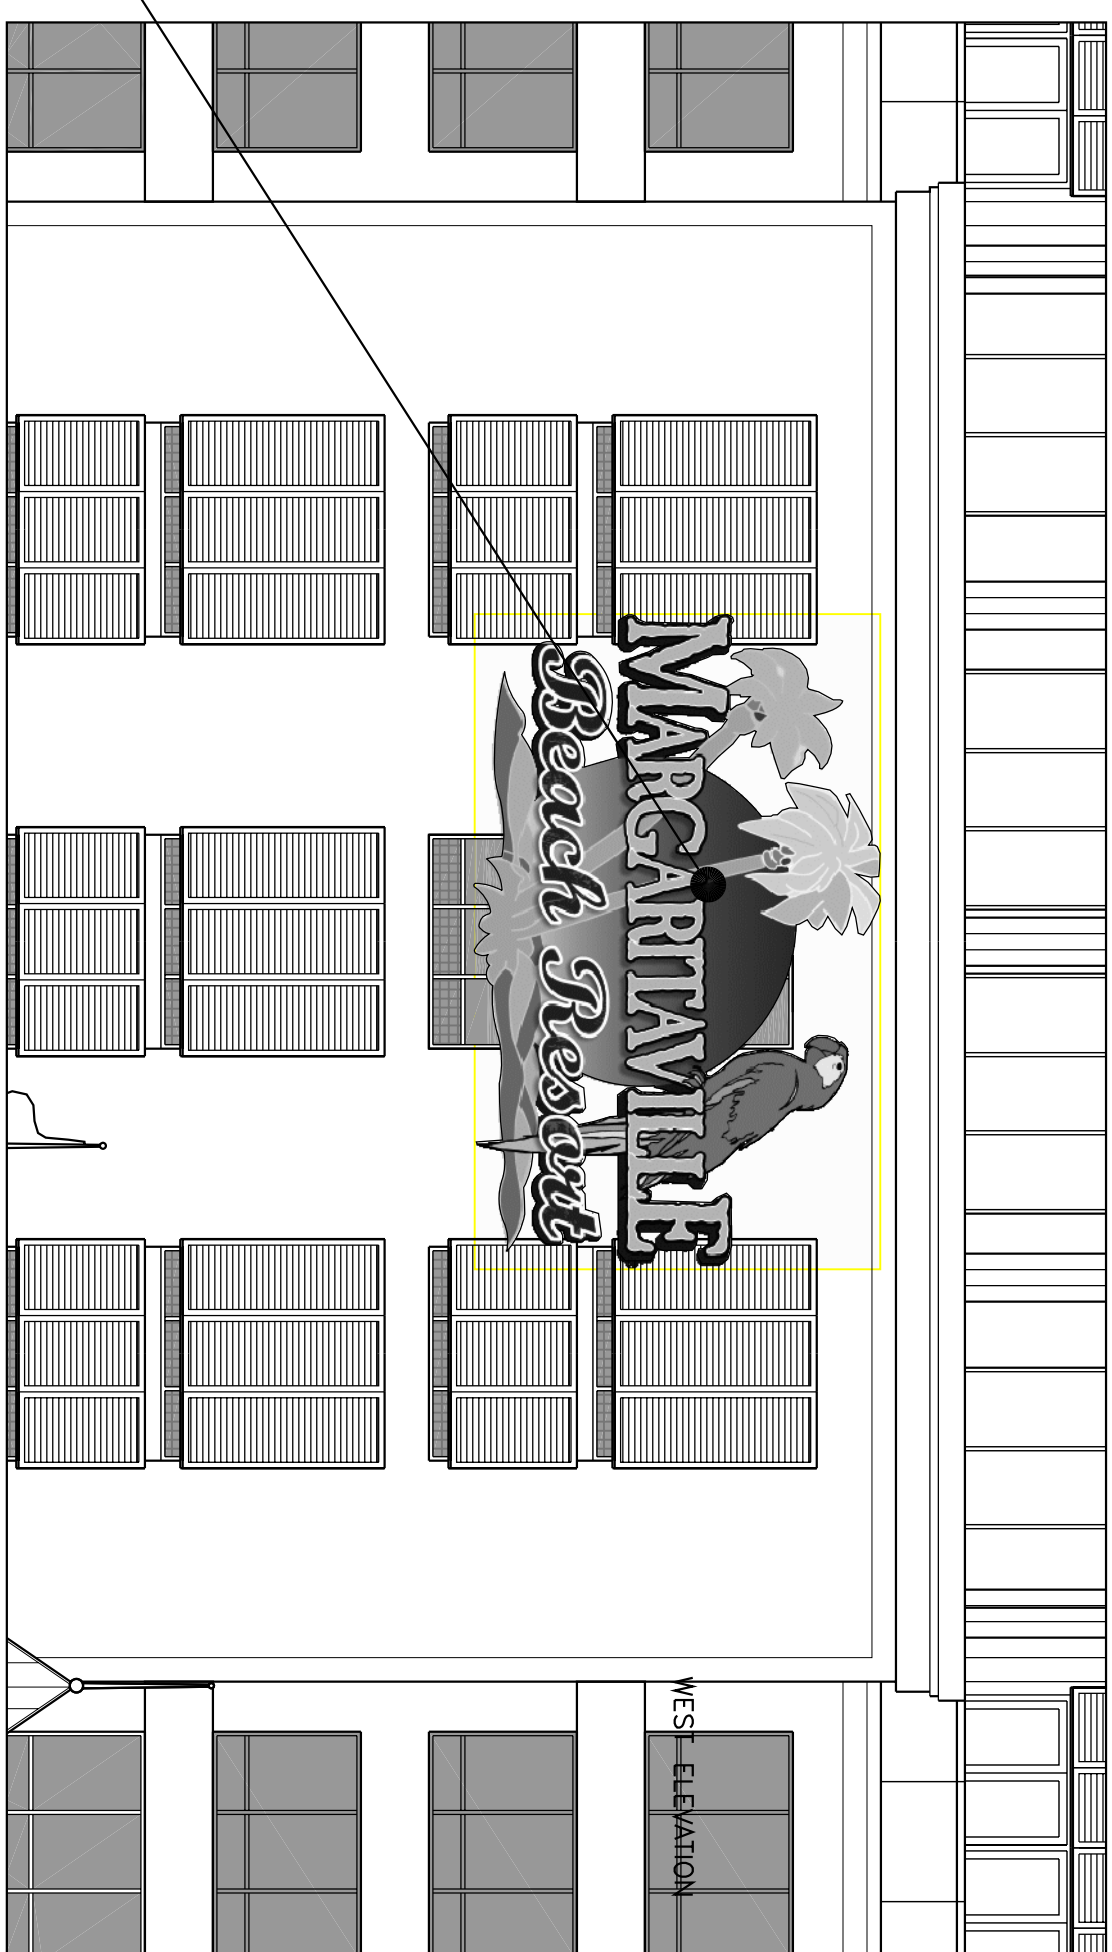

4 HOTEL WEST ELEVATION SIGN
SCALE: 1/8" = 1'-0"

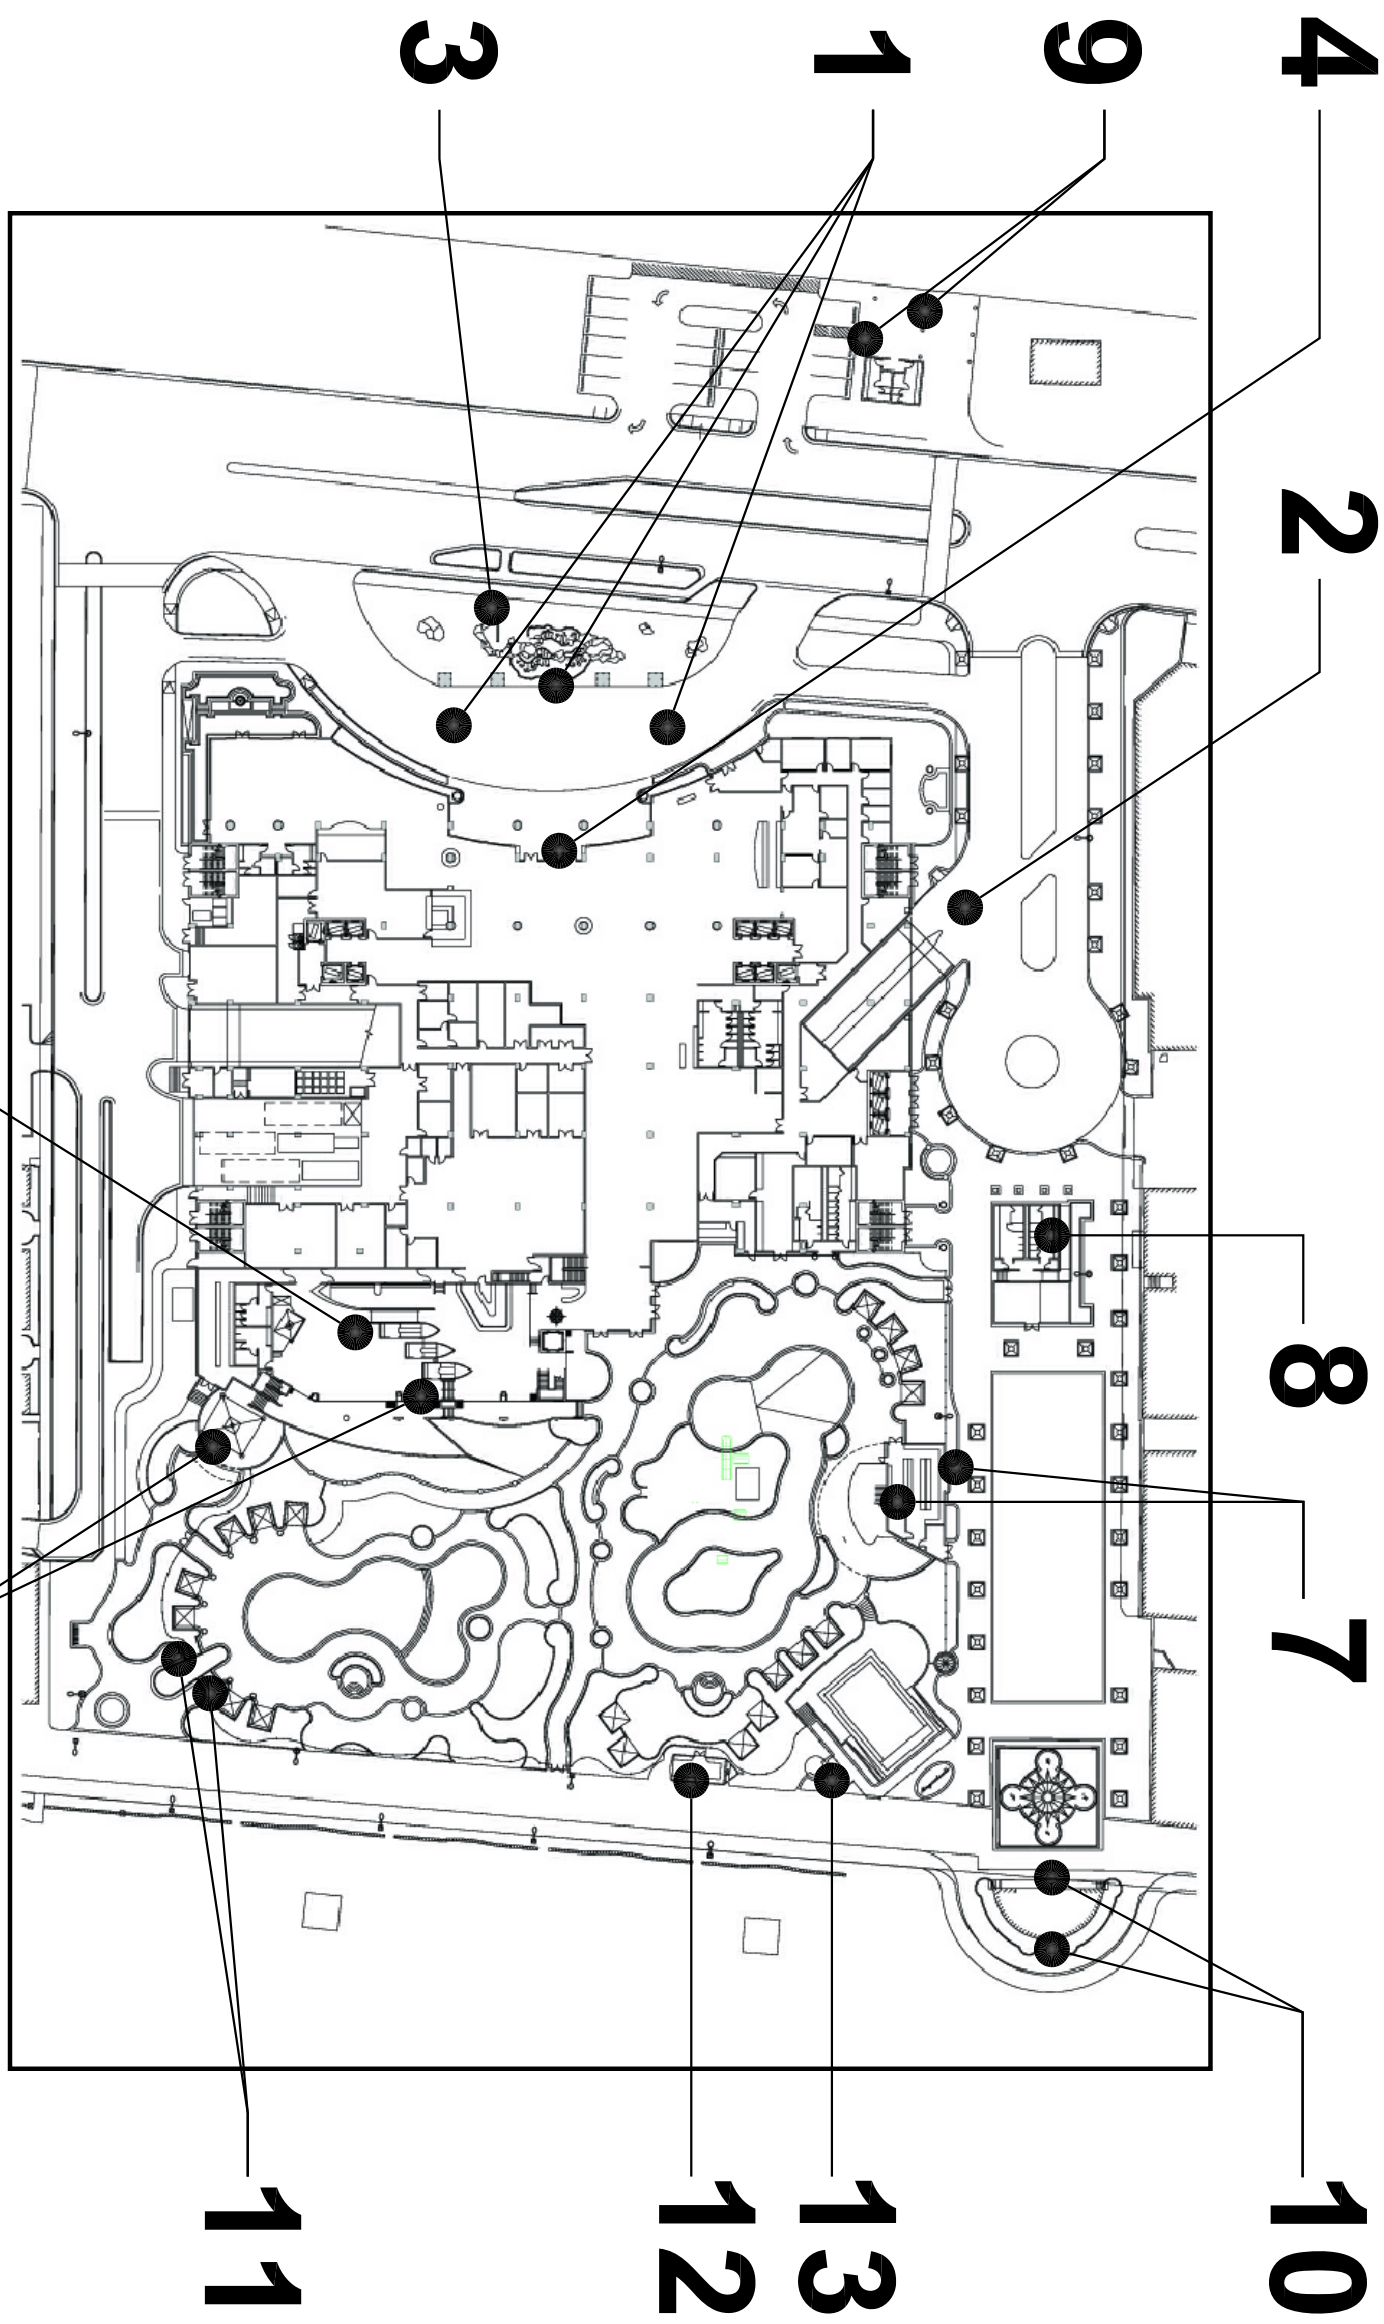

SIGNAGE, OUTBLDG. LOCATION MAP
N.T.S.

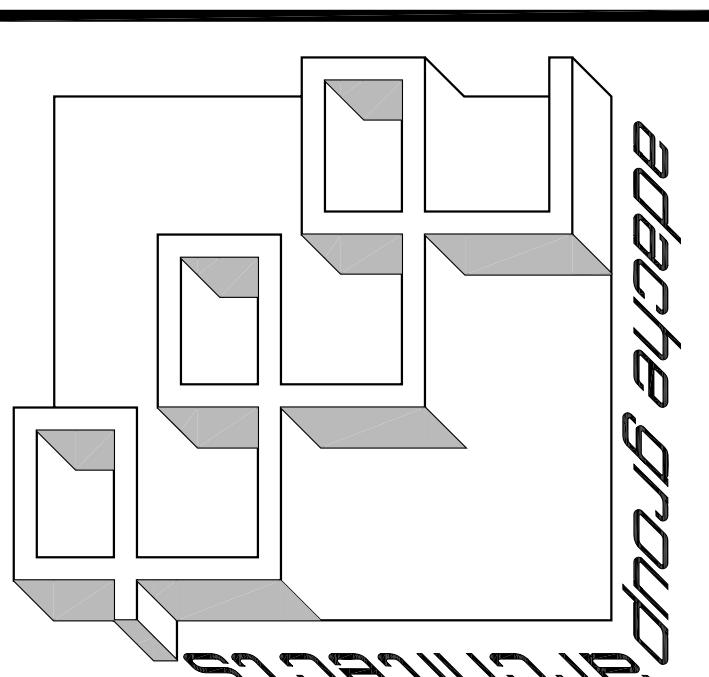

PROJECT DESIGN TEAM:

ARCHITECTS

ATACHE GROUP ARCHITECTS
550 SOUTH FEDERAL HIGHWAY, F.T.
P.O. BOX 10048, MIAMI, FL 33101
E-MAIL: info@atache.com

CREATIVE DESIGNER

PAT MCBRIDE CO.
10000 BIRCHMOUNT DRIVE, SUITE 200
MANASSAS, VA 20108

M.E.P. ENGINEER

TWR ENGINEERS
8000 S. DIXIE AVE., SUITE 200
MIAMI, FL 33149

STRUCTURAL ENGINEER

TRC WORLDWIDE ENGINEERING
10000 BIRCHMOUNT DRIVE, SUITE 200
MANASSAS, VA 20108

CIVIL ENGINEER

CONSULTING ENGINEERING & SCIENCE, INC.
10700 BIRCHMOUNT DRIVE, SUITE 200
MANASSAS, VA 20108

OWNER:

MARGARITAVILLE HOLLYWOOD
BEACH RESORT, L.L.C.
3501 N. OCEAN DRIVE
HOLLYWOOD, FLORIDA 33019



SEAL:

ISSUED FOR: TAC REVIEW
DATE: 9/03/2010

REVISIONS:

No.	DATE	REMARKS

SHEET TITLE:
SIGNAGE, OUTBUILDING
PLANS AND ELEVATIONS

ALL IDEAS, DESIGNS, ARRANGEMENTS, PLANS AND THIS
DRAWING ARE OWNED BY AND THE PROPERTY OF
ATACHE GROUP ARCHITECTS, INC. AND WERE
DEVELOPED BY AND FOR THE EXCLUSIVE USE OF
NONE OF THESE IDEAS, PLANS, ARRANGEMENTS, AND
DRAWINGS ARE TO BE REPRODUCED OR USED IN ANY
MANNER WITHOUT THE WRITTEN
PERMISSION OF ATACHE GROUP ARCHITECTS,
INC. ANY REPRODUCTION OR USE FOR ANY
OTHER PROJECT SHALL CONSTITUTE A VIOLATION OF
FLORIDA LICENSE # AR0007073

DATE: _____
SCALE: _____
DRAWN BY: JR _____
CHECKED BY: JB _____
JOB NO.: 94.08A

SHEET NO.:
A-2.1.07

Drawing name: K:\94.08A\A-Architecture\01-Construction\Docs\01-Drawings\01-Architecture\01-Plot Sheets\A2-Elevations\A-2.1.07.dwg
Layout Name: A-2.1.07
Plotted by: jbr
Plotted on: Aug 30, 2010 - 2:24pm