



8 RESTROOMS/VISITORS INFO.

SCALE: 1/8"=1'-0"

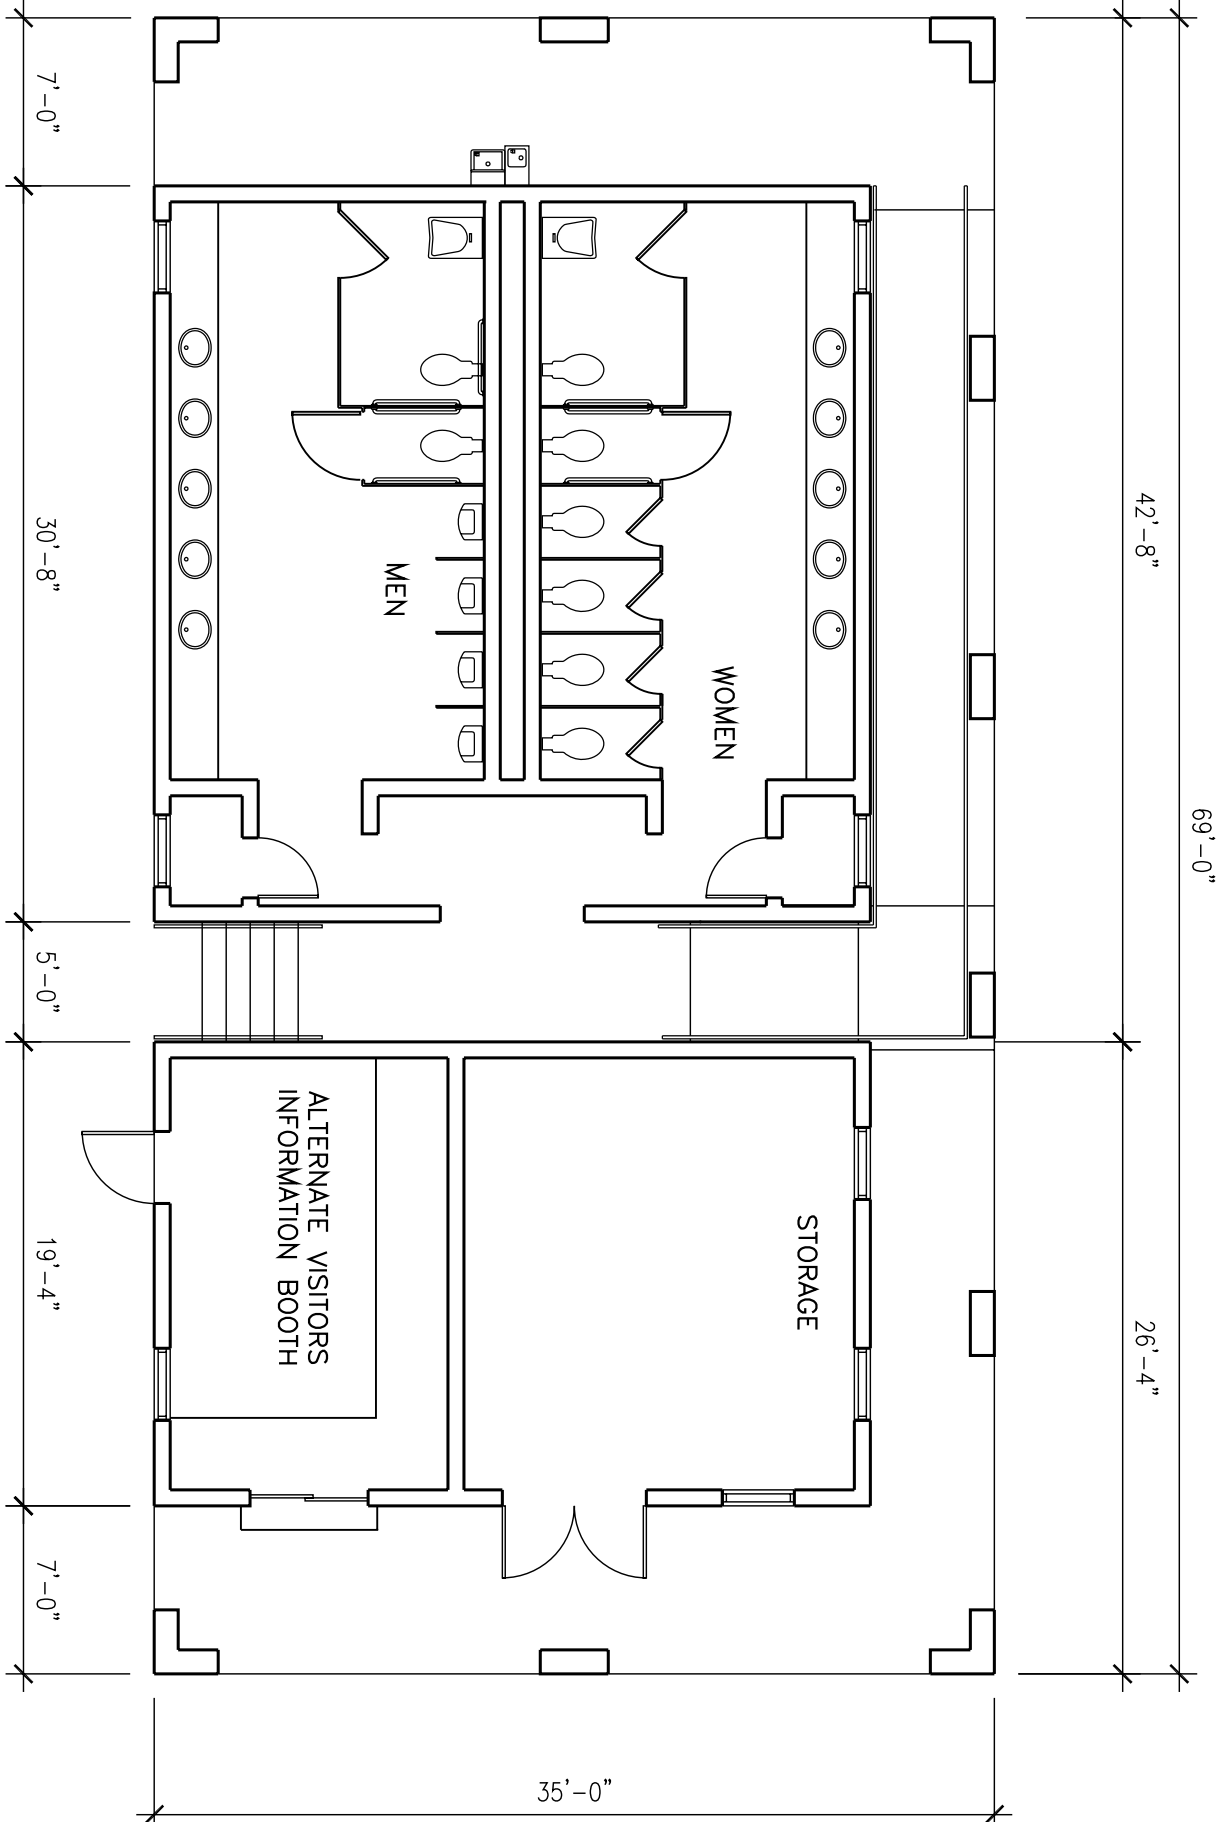


RESTROOMS/VISITORS INFO. ROOF PLAN

SCALE: 1/8"=1'-0"

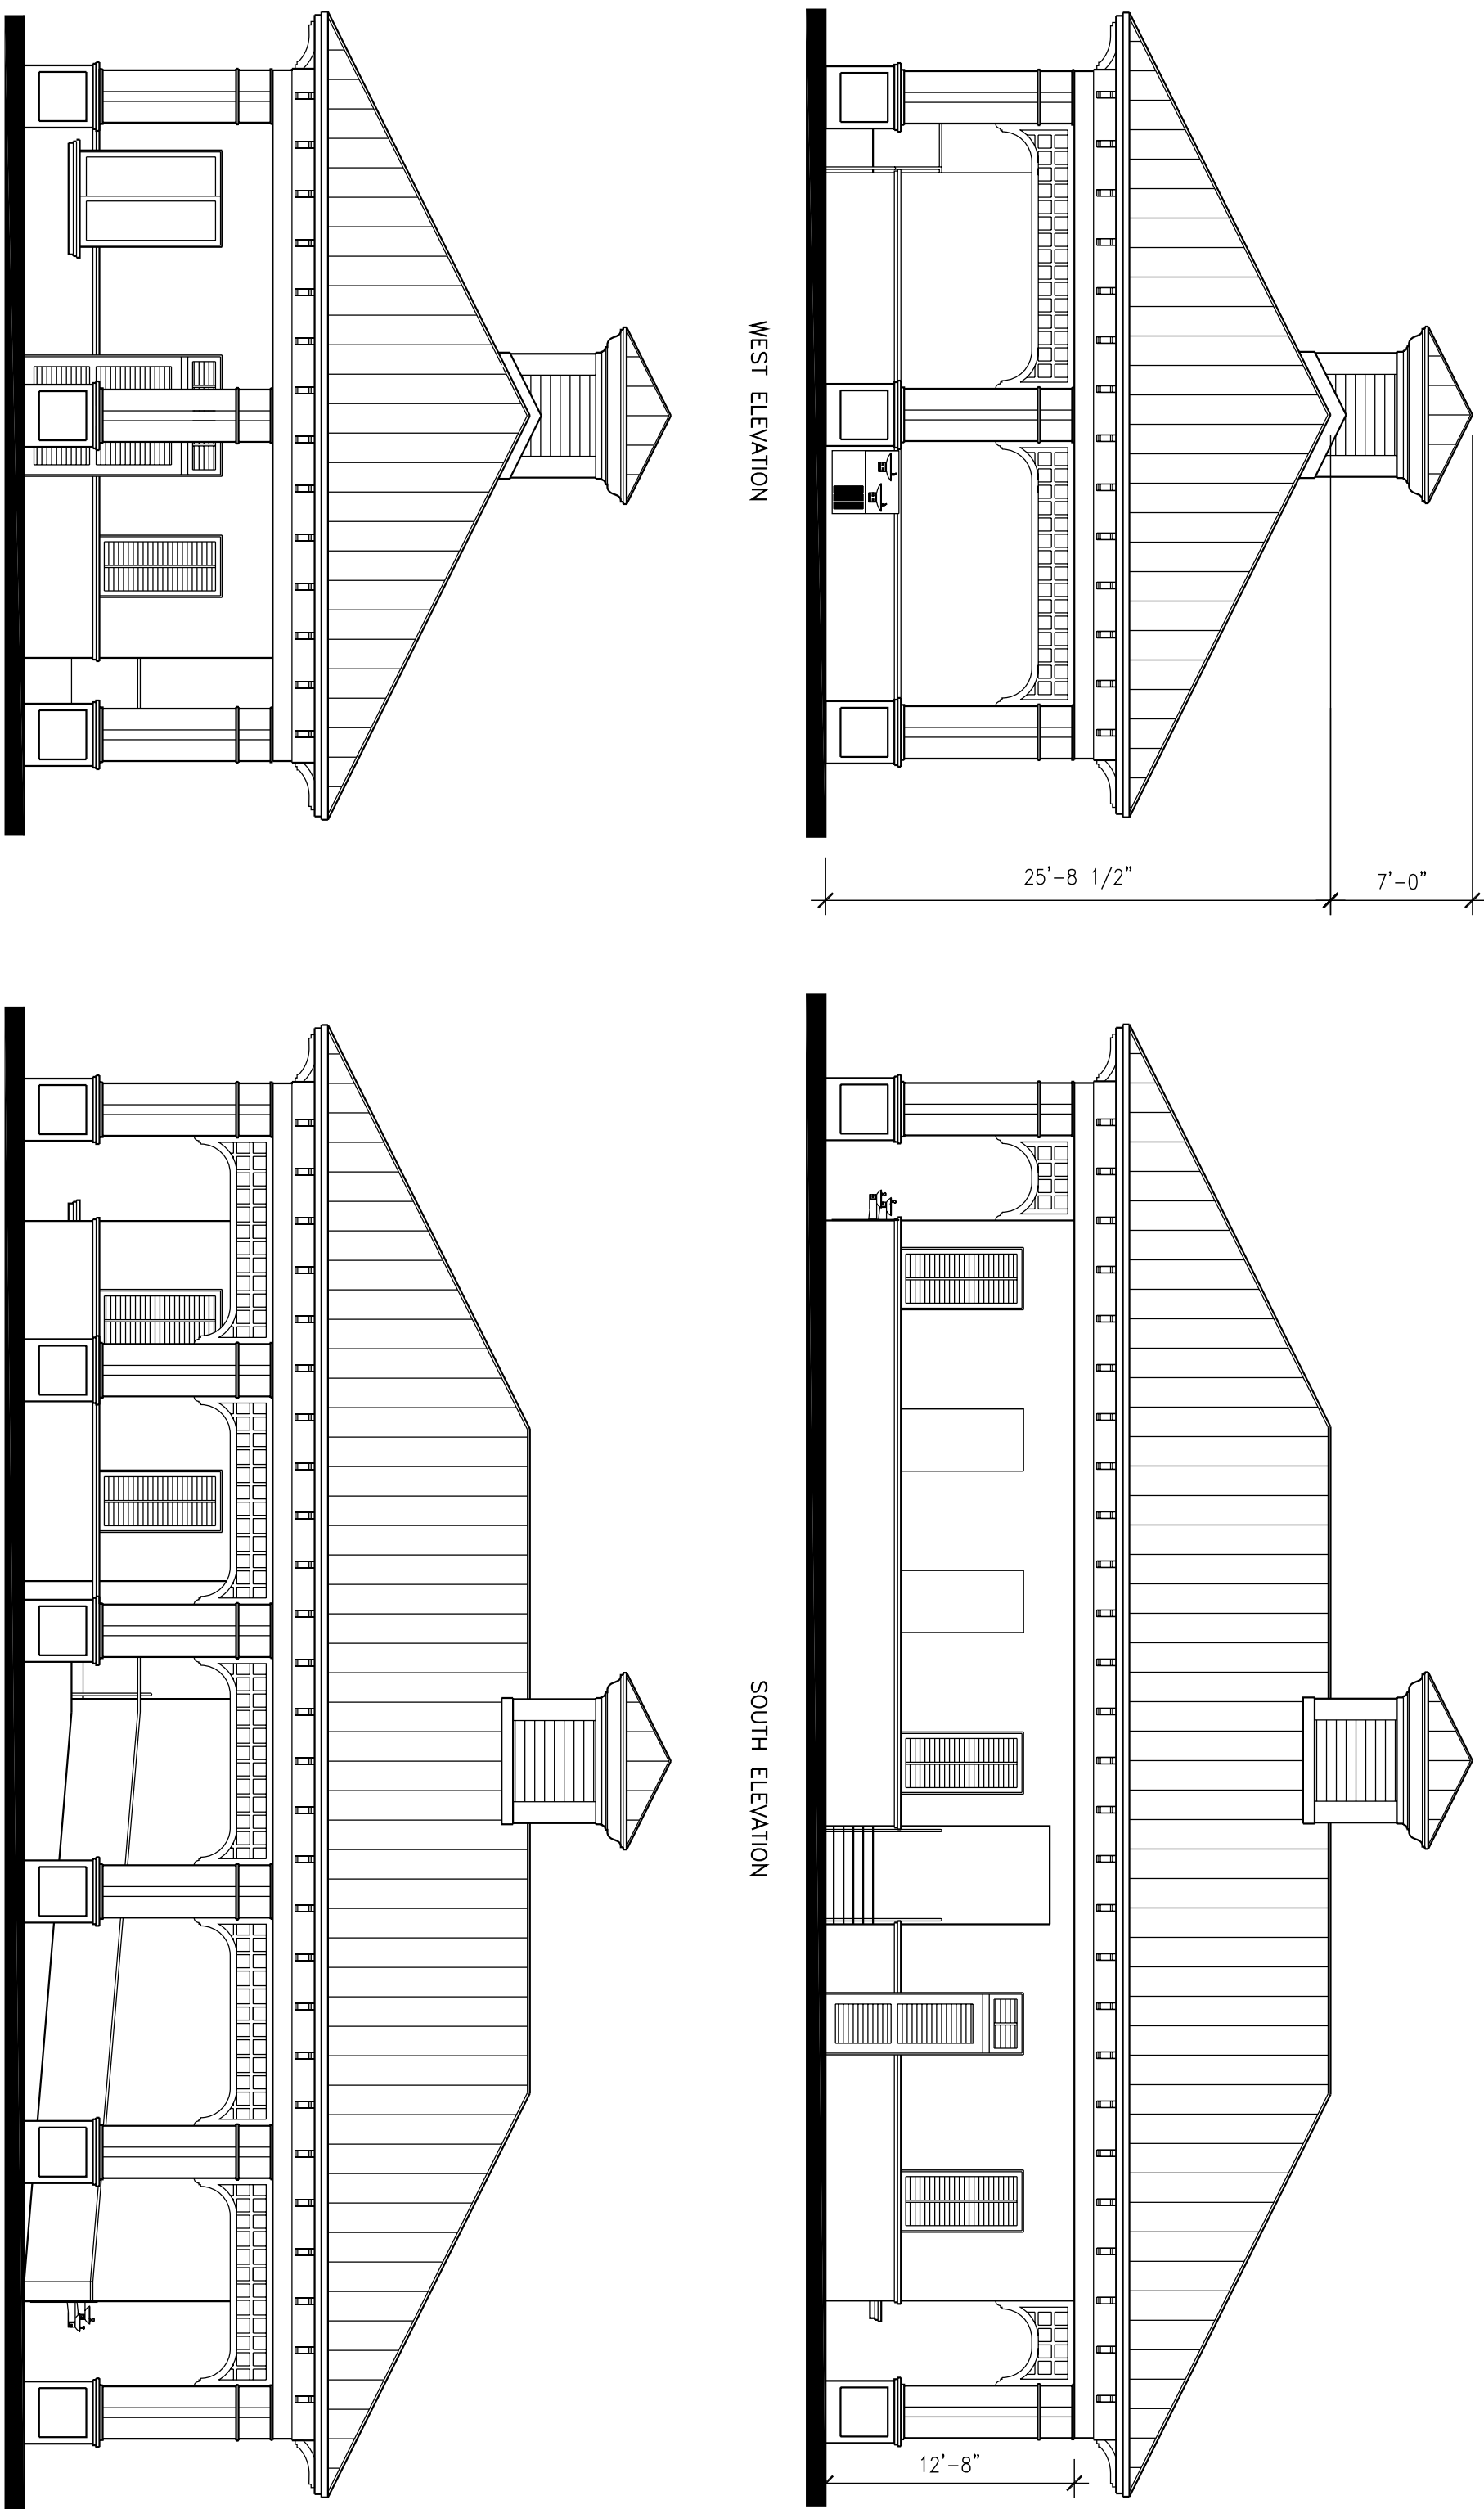

RESTROOMS/VISITORS INFO. ELEVATIONS

SCALE: 1/8"=1'-0"


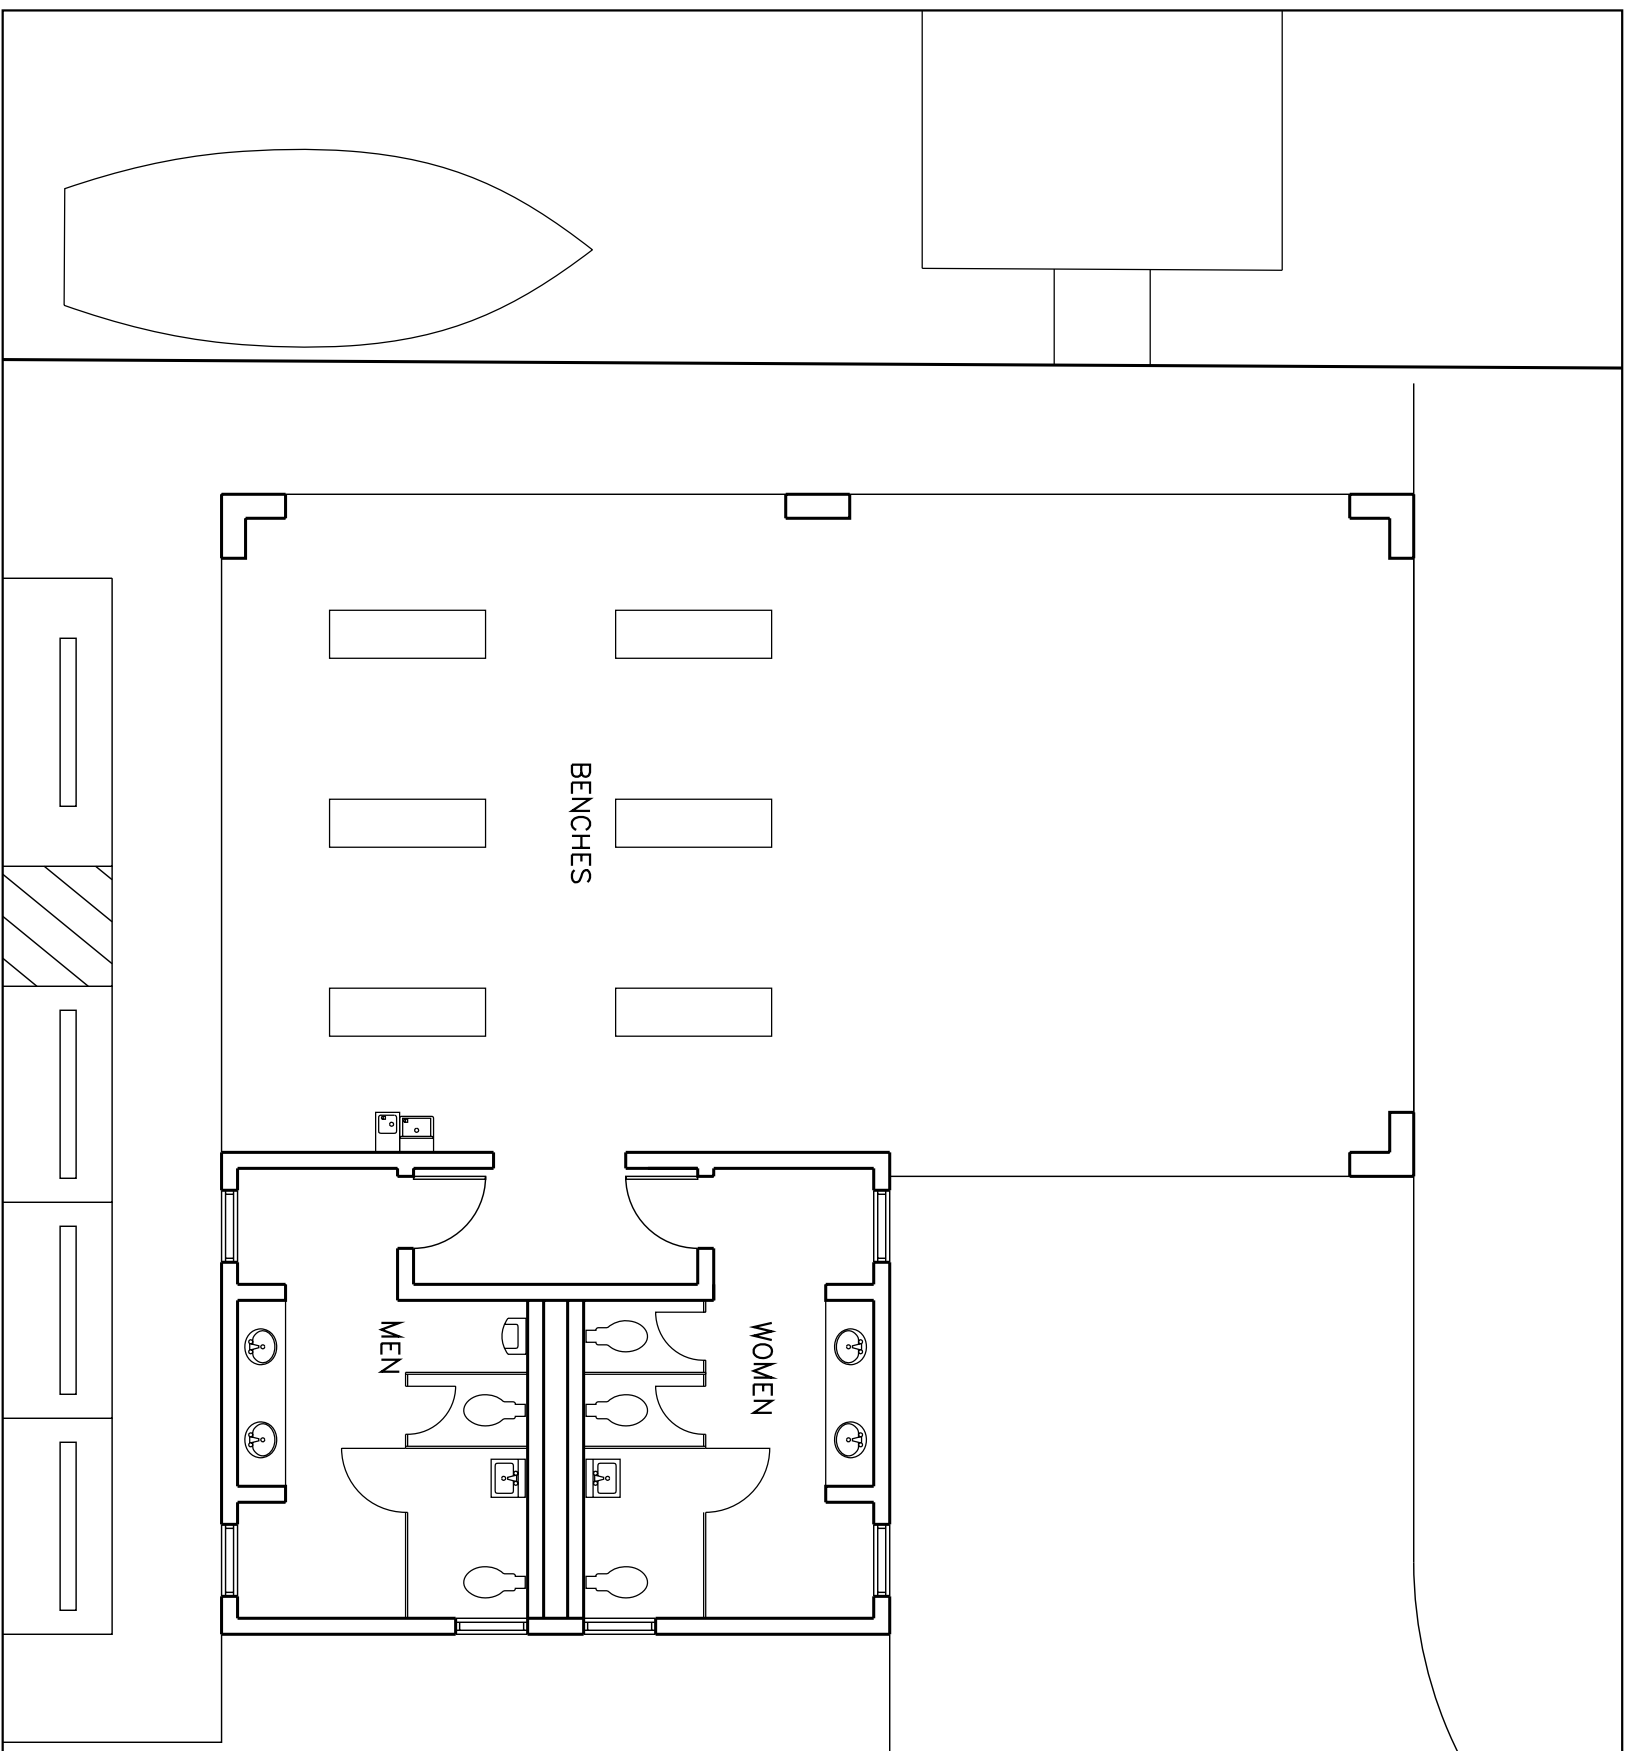


9 CHICKEE HUT/RESTROOMS

SCALE: 1/8"=1'-0"


CHICKEE HUT/RESTROOM ROOF PL.

SCALE: 1/8"=1'-0"

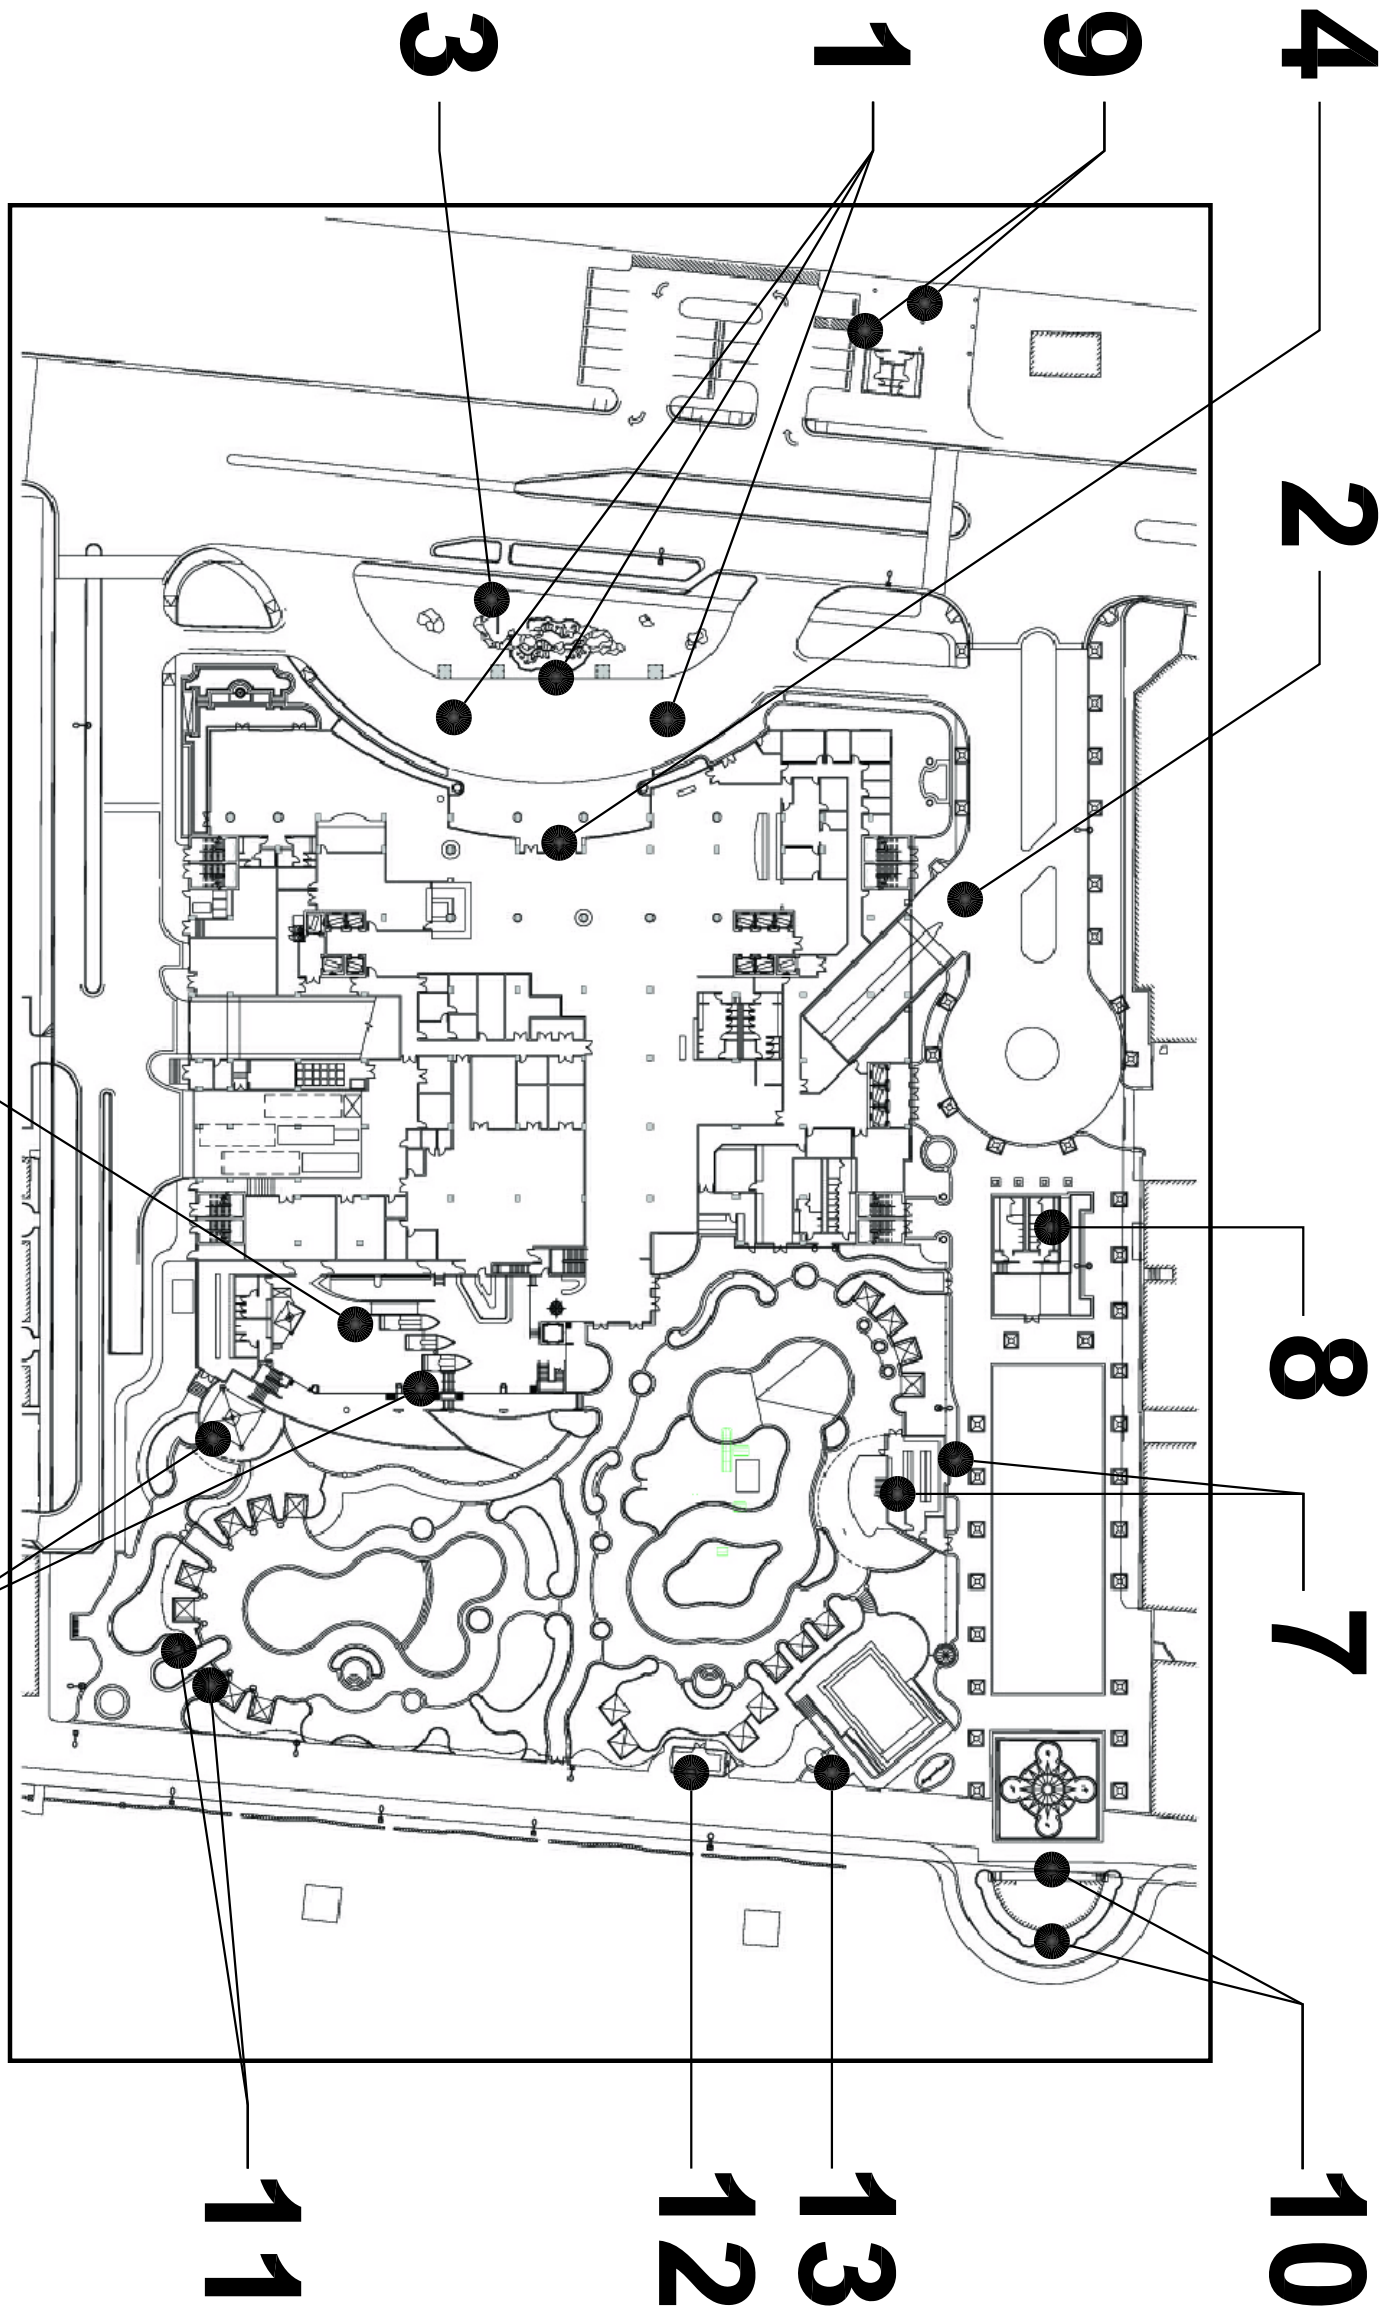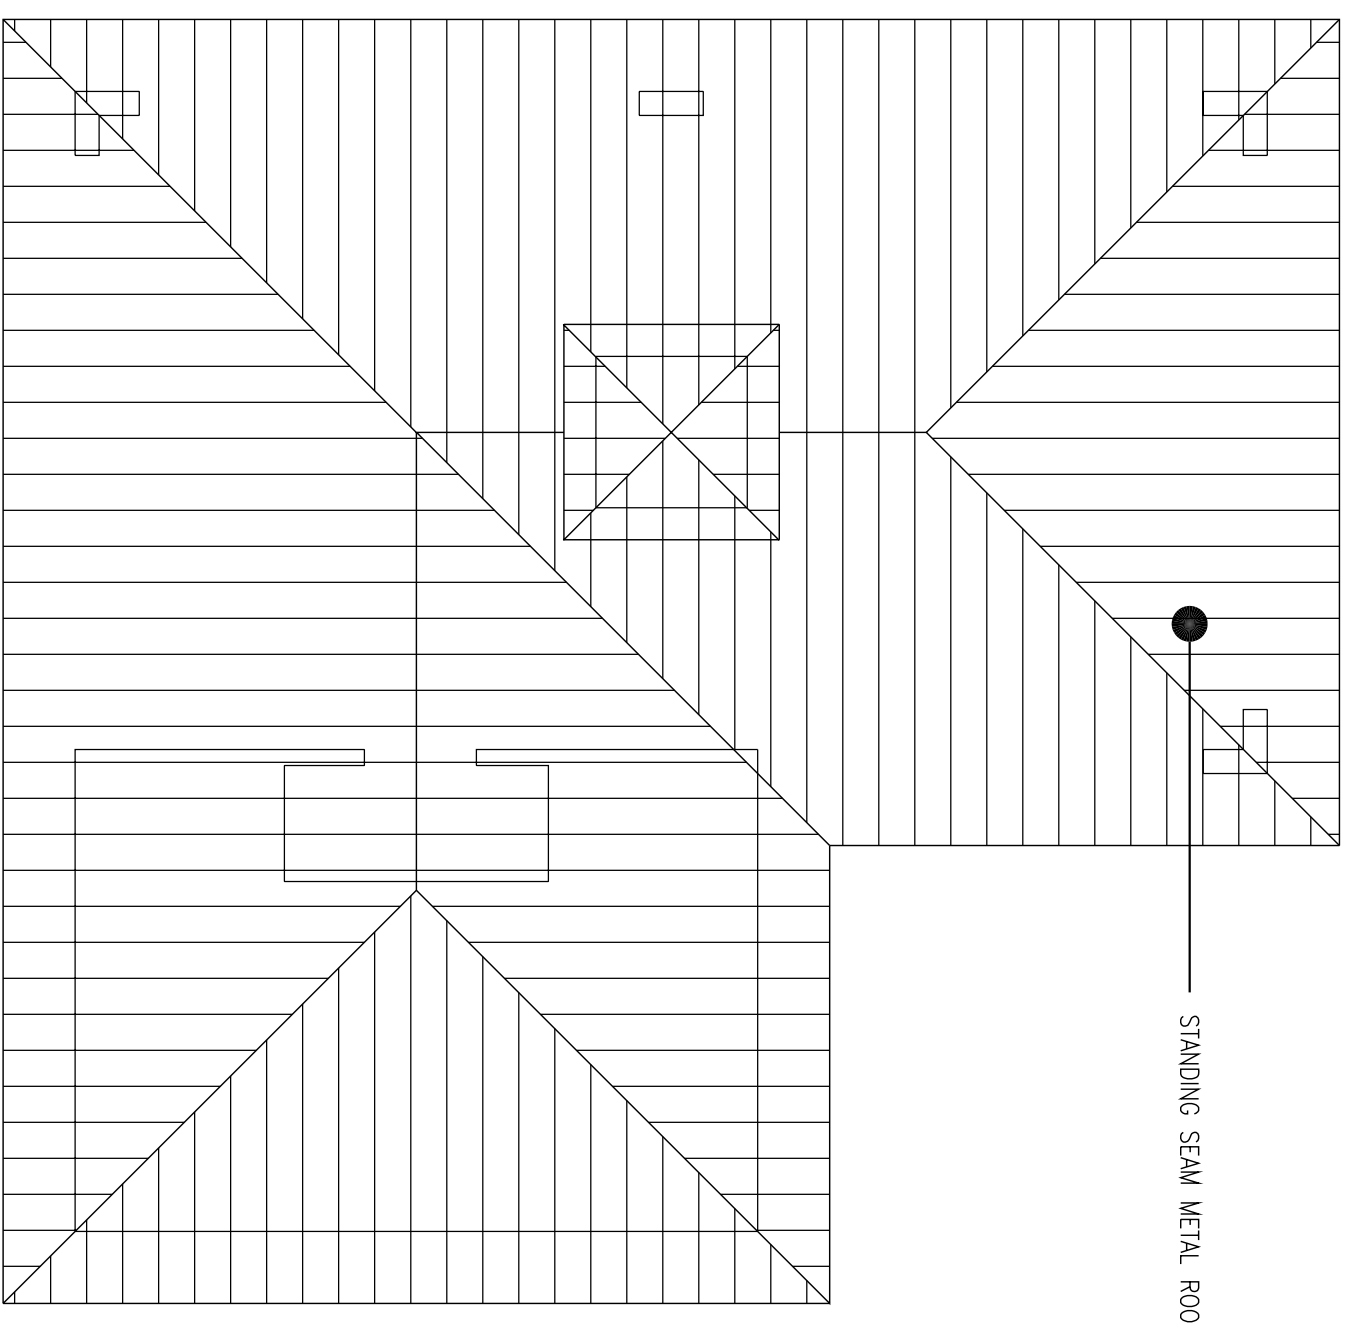


SIGNAGE, OUTBLDG. LOCATION MAP

N.T.S.

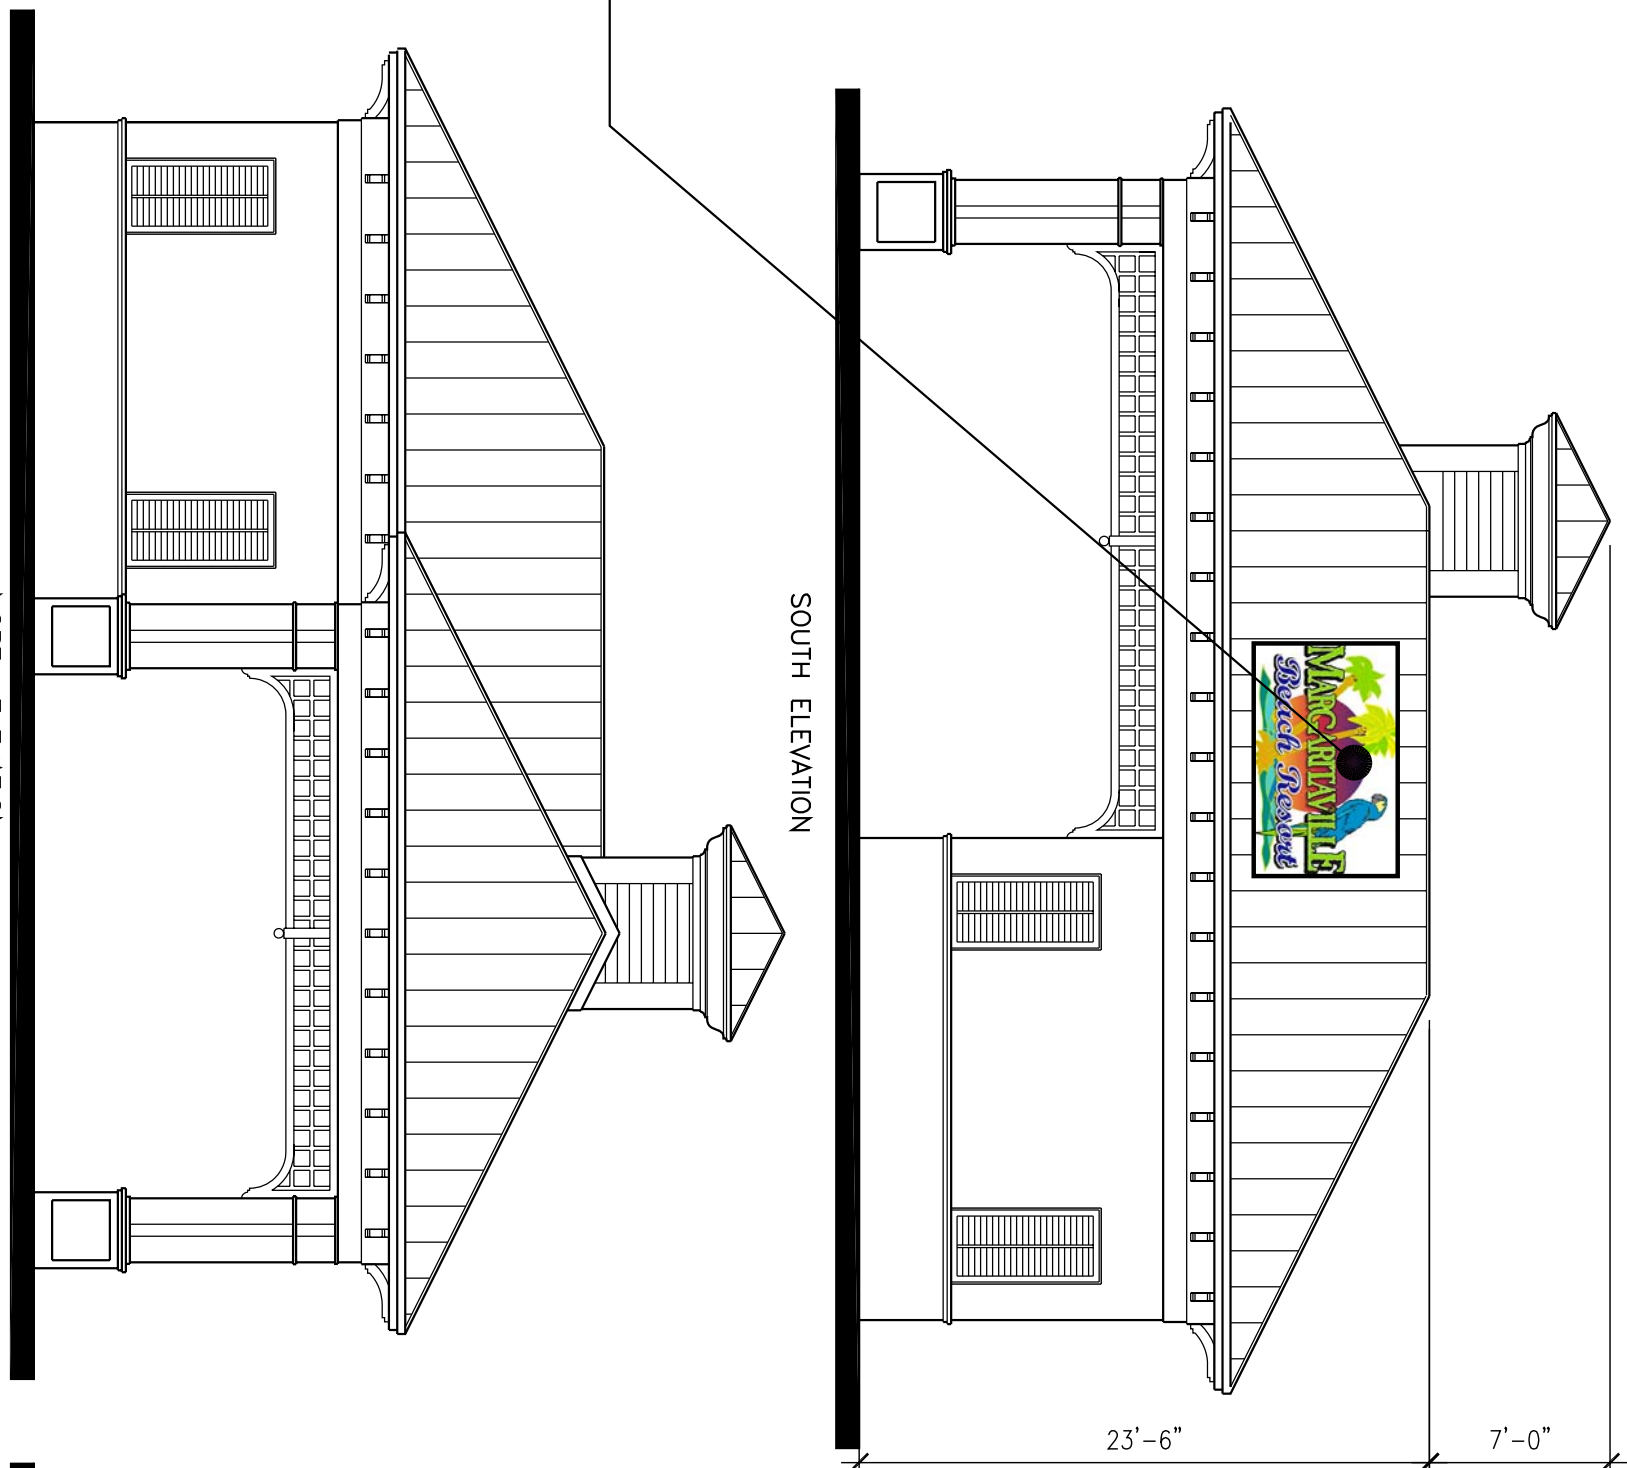

NORTH ELEVATION

SOUTH ELEVATION

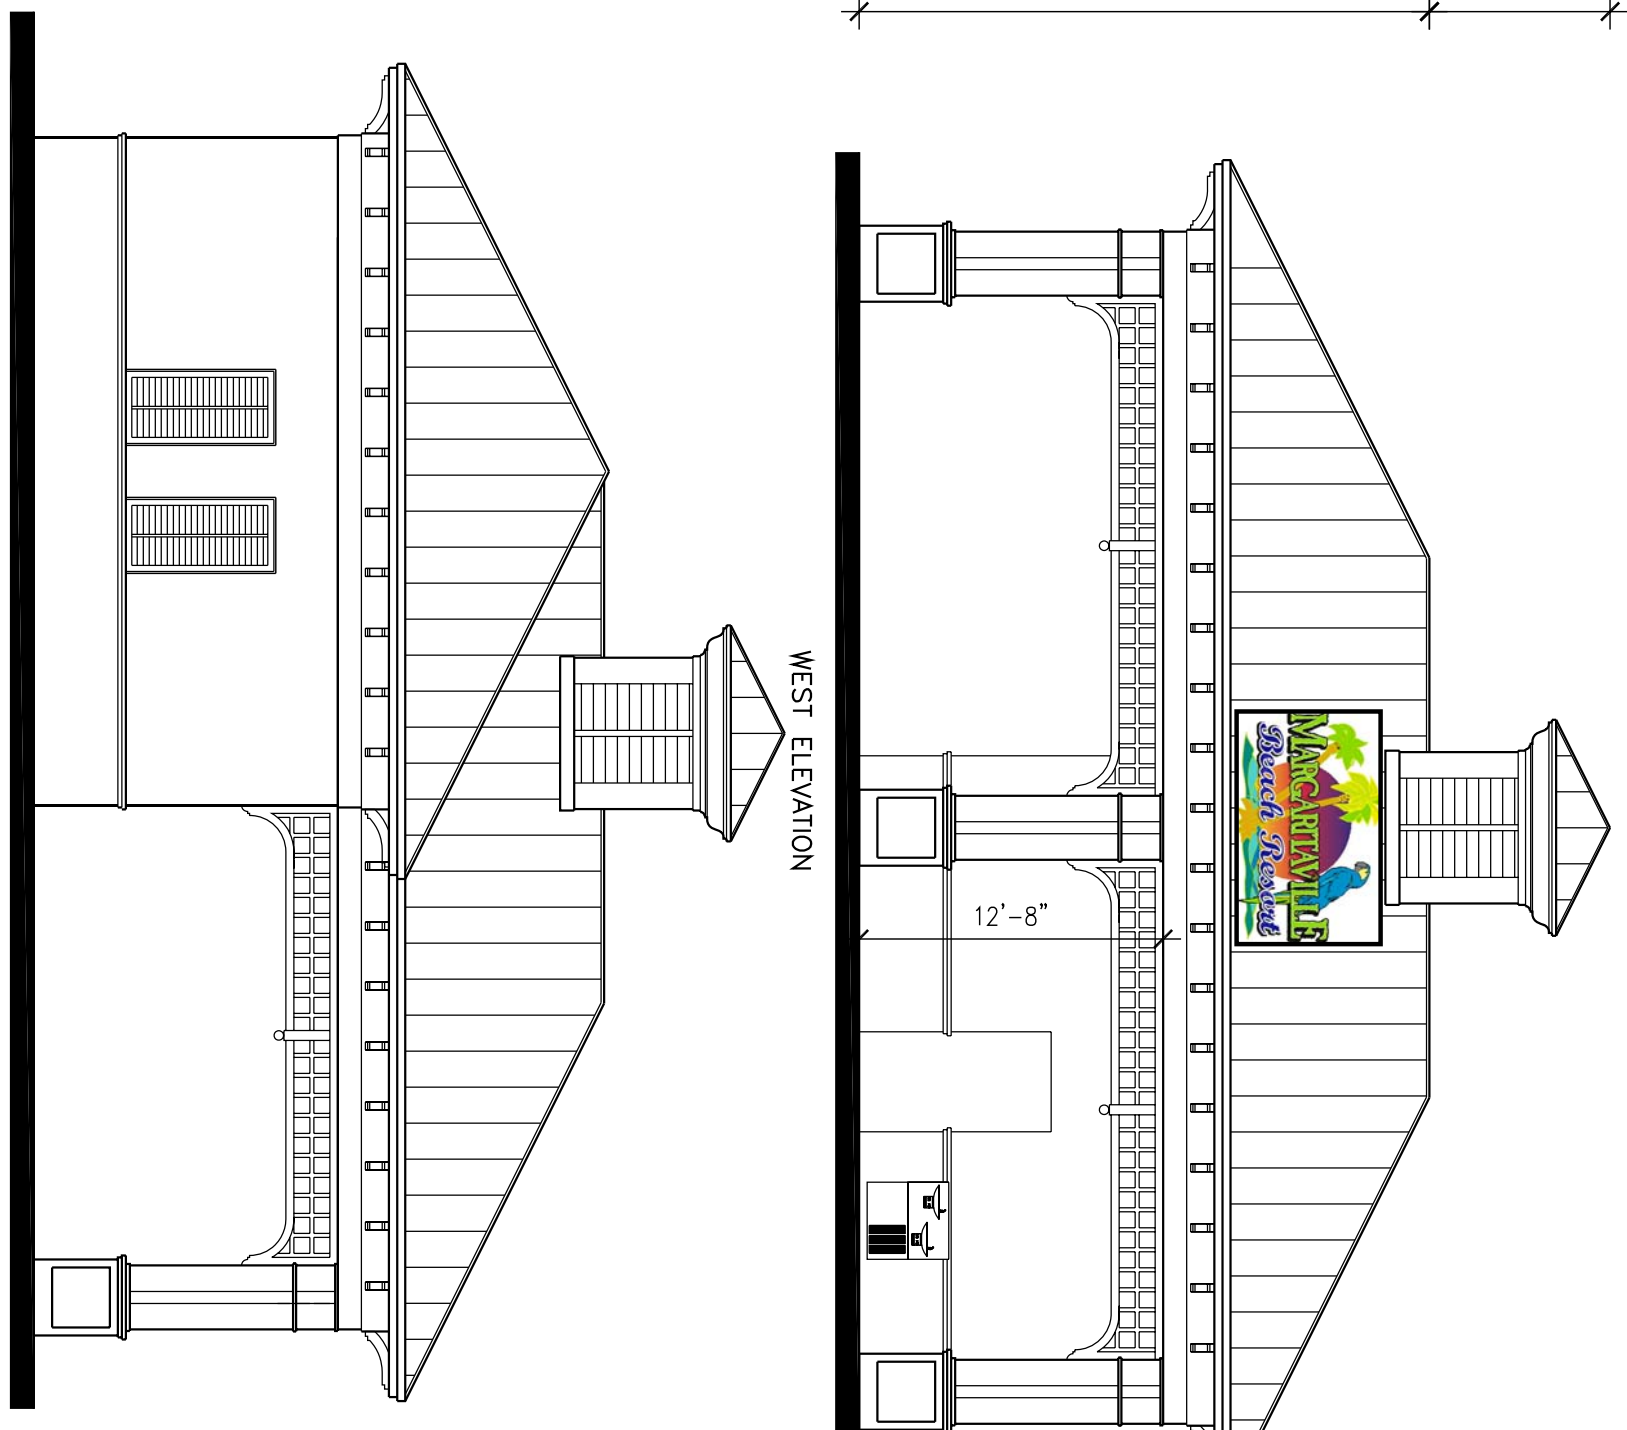


WEST ELEVATION

EAST ELEVATION

CHICKEE HUT/RESTROOM ELEVATIONS

SCALE: 1/8"=1'-0"

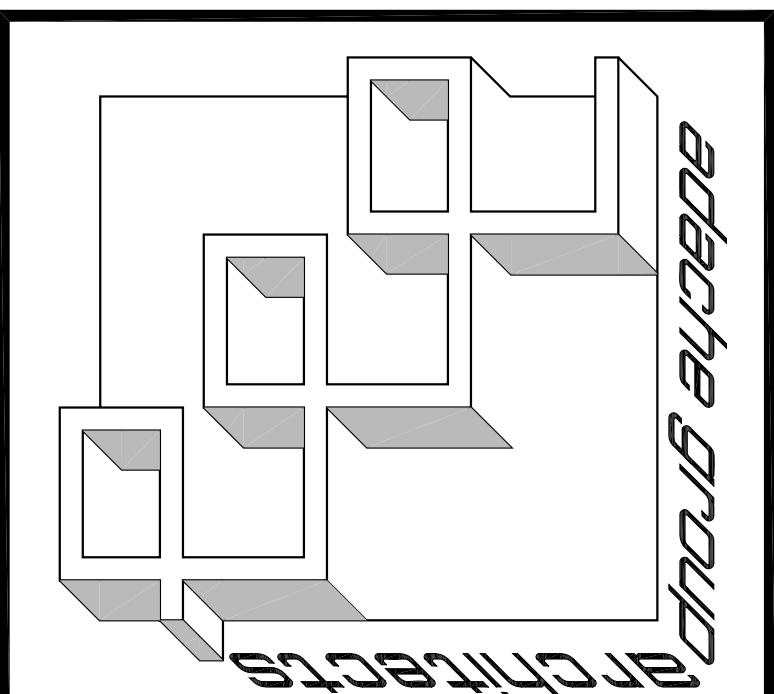

PROJECT DESIGN TEAM:

ARCHITECTS
AATCHE GROUP ARCHITECTS
550 SOUTH FEDERAL HIGHWAY, F.T.
FORT LAUDERDALE, FL 33309
P: (954) 555-1133 F: (954) 555-1159
E: MAIL: info@atchegroup.com

CREATIVE DESIGNER
PAT MCBRIDE CO.

M.E.P. ENGINEER
TWR ENGINEERS
8000 S. DIXIE AVE. #100
FORT LAUDERDALE, FL 33309
P: (954) 555-1133 F: (954) 555-1159
E: MAIL: twr@twr-engineers.com

STRUCTURAL ENGINEER
TRC WORLDWIDE ENGINEERING
10000 W. UNIVERSITY BLVD.
FORT LAUDERDALE, FL 33309
P: (954) 484-7777 F: (954) 484-7834
E: MAIL: trc@trc-engineers.com

CIVIL ENGINEER
CONSULTING ENGINEERING & SCIENCE, INC.
10700 REMUDA DRIVE, SUITE 400
MIAMI, FLORIDA 33156
P: (305) 555-1133 F: (305) 555-1159
E: MAIL: ces@ces-engineers.com

OWNER:
MARGARITAVILLE HOLLYWOOD
BEACH RESORT, LLC.
3501 N. OCEAN DRIVE
HOLLYWOOD, FLORIDA 33019



SEAL:

ISSUED FOR: TAC REVIEW
DATE: 9/03/2010

REVISIONS:
No. DATE REMARKS

SHEET TITLE:
SIGNAGE, OUTBUILDING
PLANS AND ELEVATIONS

ALL IDEAS, DESIGNS, ARRANGEMENTS, PLANS AND THIS DRAWING ARE OWNED BY AND THE PROPERTY OF AATCHE GROUP ARCHITECTS, INC. AND WERE CREATED BY AND IN CONNECTION WITH THE SPECIFIED PROJECT. NONE OF THESE IDEAS, PLANS, ARRANGEMENTS, AND PURPOSE WHATSOEVER WITHOUT THE WRITTEN PERMISSION OF AATCHE GROUP ARCHITECTS, INC. ANY REUSE OR REPRODUCTION OF THESE IDEAS, PLANS, ARRANGEMENTS, AND PURPOSE SHALL CONSTITUTE A VIOLATION OF THE FLORIDA LICENSE # AR0007073.

DATE: _____
SCALE: _____
DRAWN BY: JR
CHECKED BY: JB
JOB NO.: 94.08A

SHEET NO.:
A-2.1.09

Drawing name: K:\94.08A\A-Architecture\01-Construction Docs\01-Drawings\01-Architecture\01-Plot Sheets\A2-Elevations\A-2.1.09.dwg

Layout Name: A-2.1.09

Plotted by: jrb

Plotted on: Aug 30, 2010 - 2:32pm