


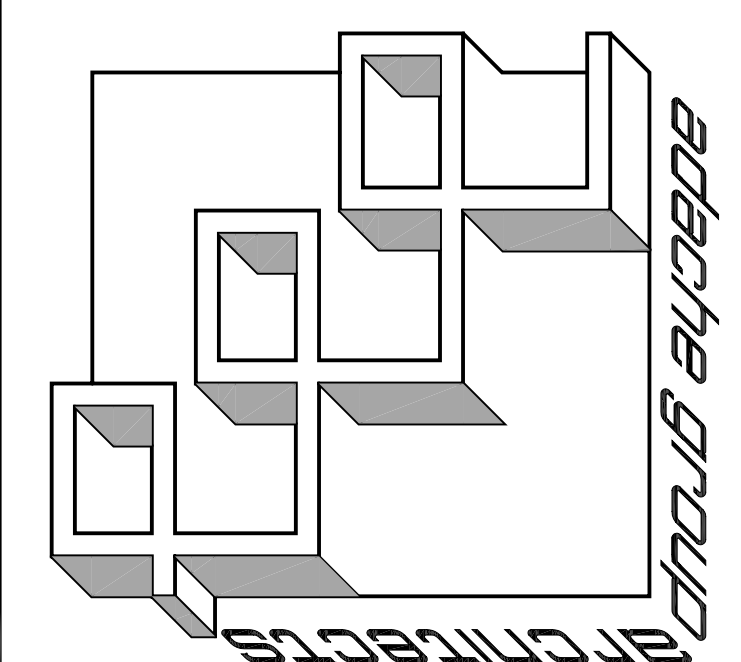

PROJECT DESIGN TEAM:

ARCHITECTS
ADACHE GROUP ARCHITECTS
550 SOUTH FEDERAL HIGHWAY, F.T.
P.O. BOX 1524-1525 F.T. LAUDERDALE, FL 33309
E-MAIL: info@adachegroup.com

CREATIVE DESIGNER

T.M. MCARDLE CO.

MANCHESTER CENTER, VT. 05255
E-MAIL: info@tmcardle.com

M.E.P. ENGINEER

TWR ENGINEERS

600 S. DIXIE AVE. 2ND FL.
P.O. BOX 9700 FORT LAUDERDALE, FL 33309
E-MAIL: twr@twr-engineers.com

STRUCTURAL ENGINEER

TRC WORKWIDE ENGINEERING

10000 W. UNIVERSITY BLVD.
FORT LAUDERDALE, FL 33309
E-MAIL: trc@trc-engineers.com

CIVIL ENGINEER

CONSULTING ENGINEERING & SCIENCE, INC.

10700 REYNOLDS DRIVE, SUITE 400
FORT LAUDERDALE, FL 33309
E-MAIL: ces@ces-engineers.com

OWNER:

MARGARITAVILLE HOLLYWOOD
BEACH RESORT, LLC.
3501 N. OCEAN DRIVE
HOLLYWOOD, FLORIDA 33019



SEAL:


ISSUED FOR: TAC REVIEW
DATE: 9/03/2010

REVISIONS:	No.	DATE	REMARKS

SHEET TITLE:
LANDSCAPE
EXISTING SITE PLAN

DATE: 9/03/2010
SCALE: 1" = 30'-0"
DRAWN BY: MM
CHECKED BY: DA
JOB NO.: 10046

SHEET NO.:
L0.00

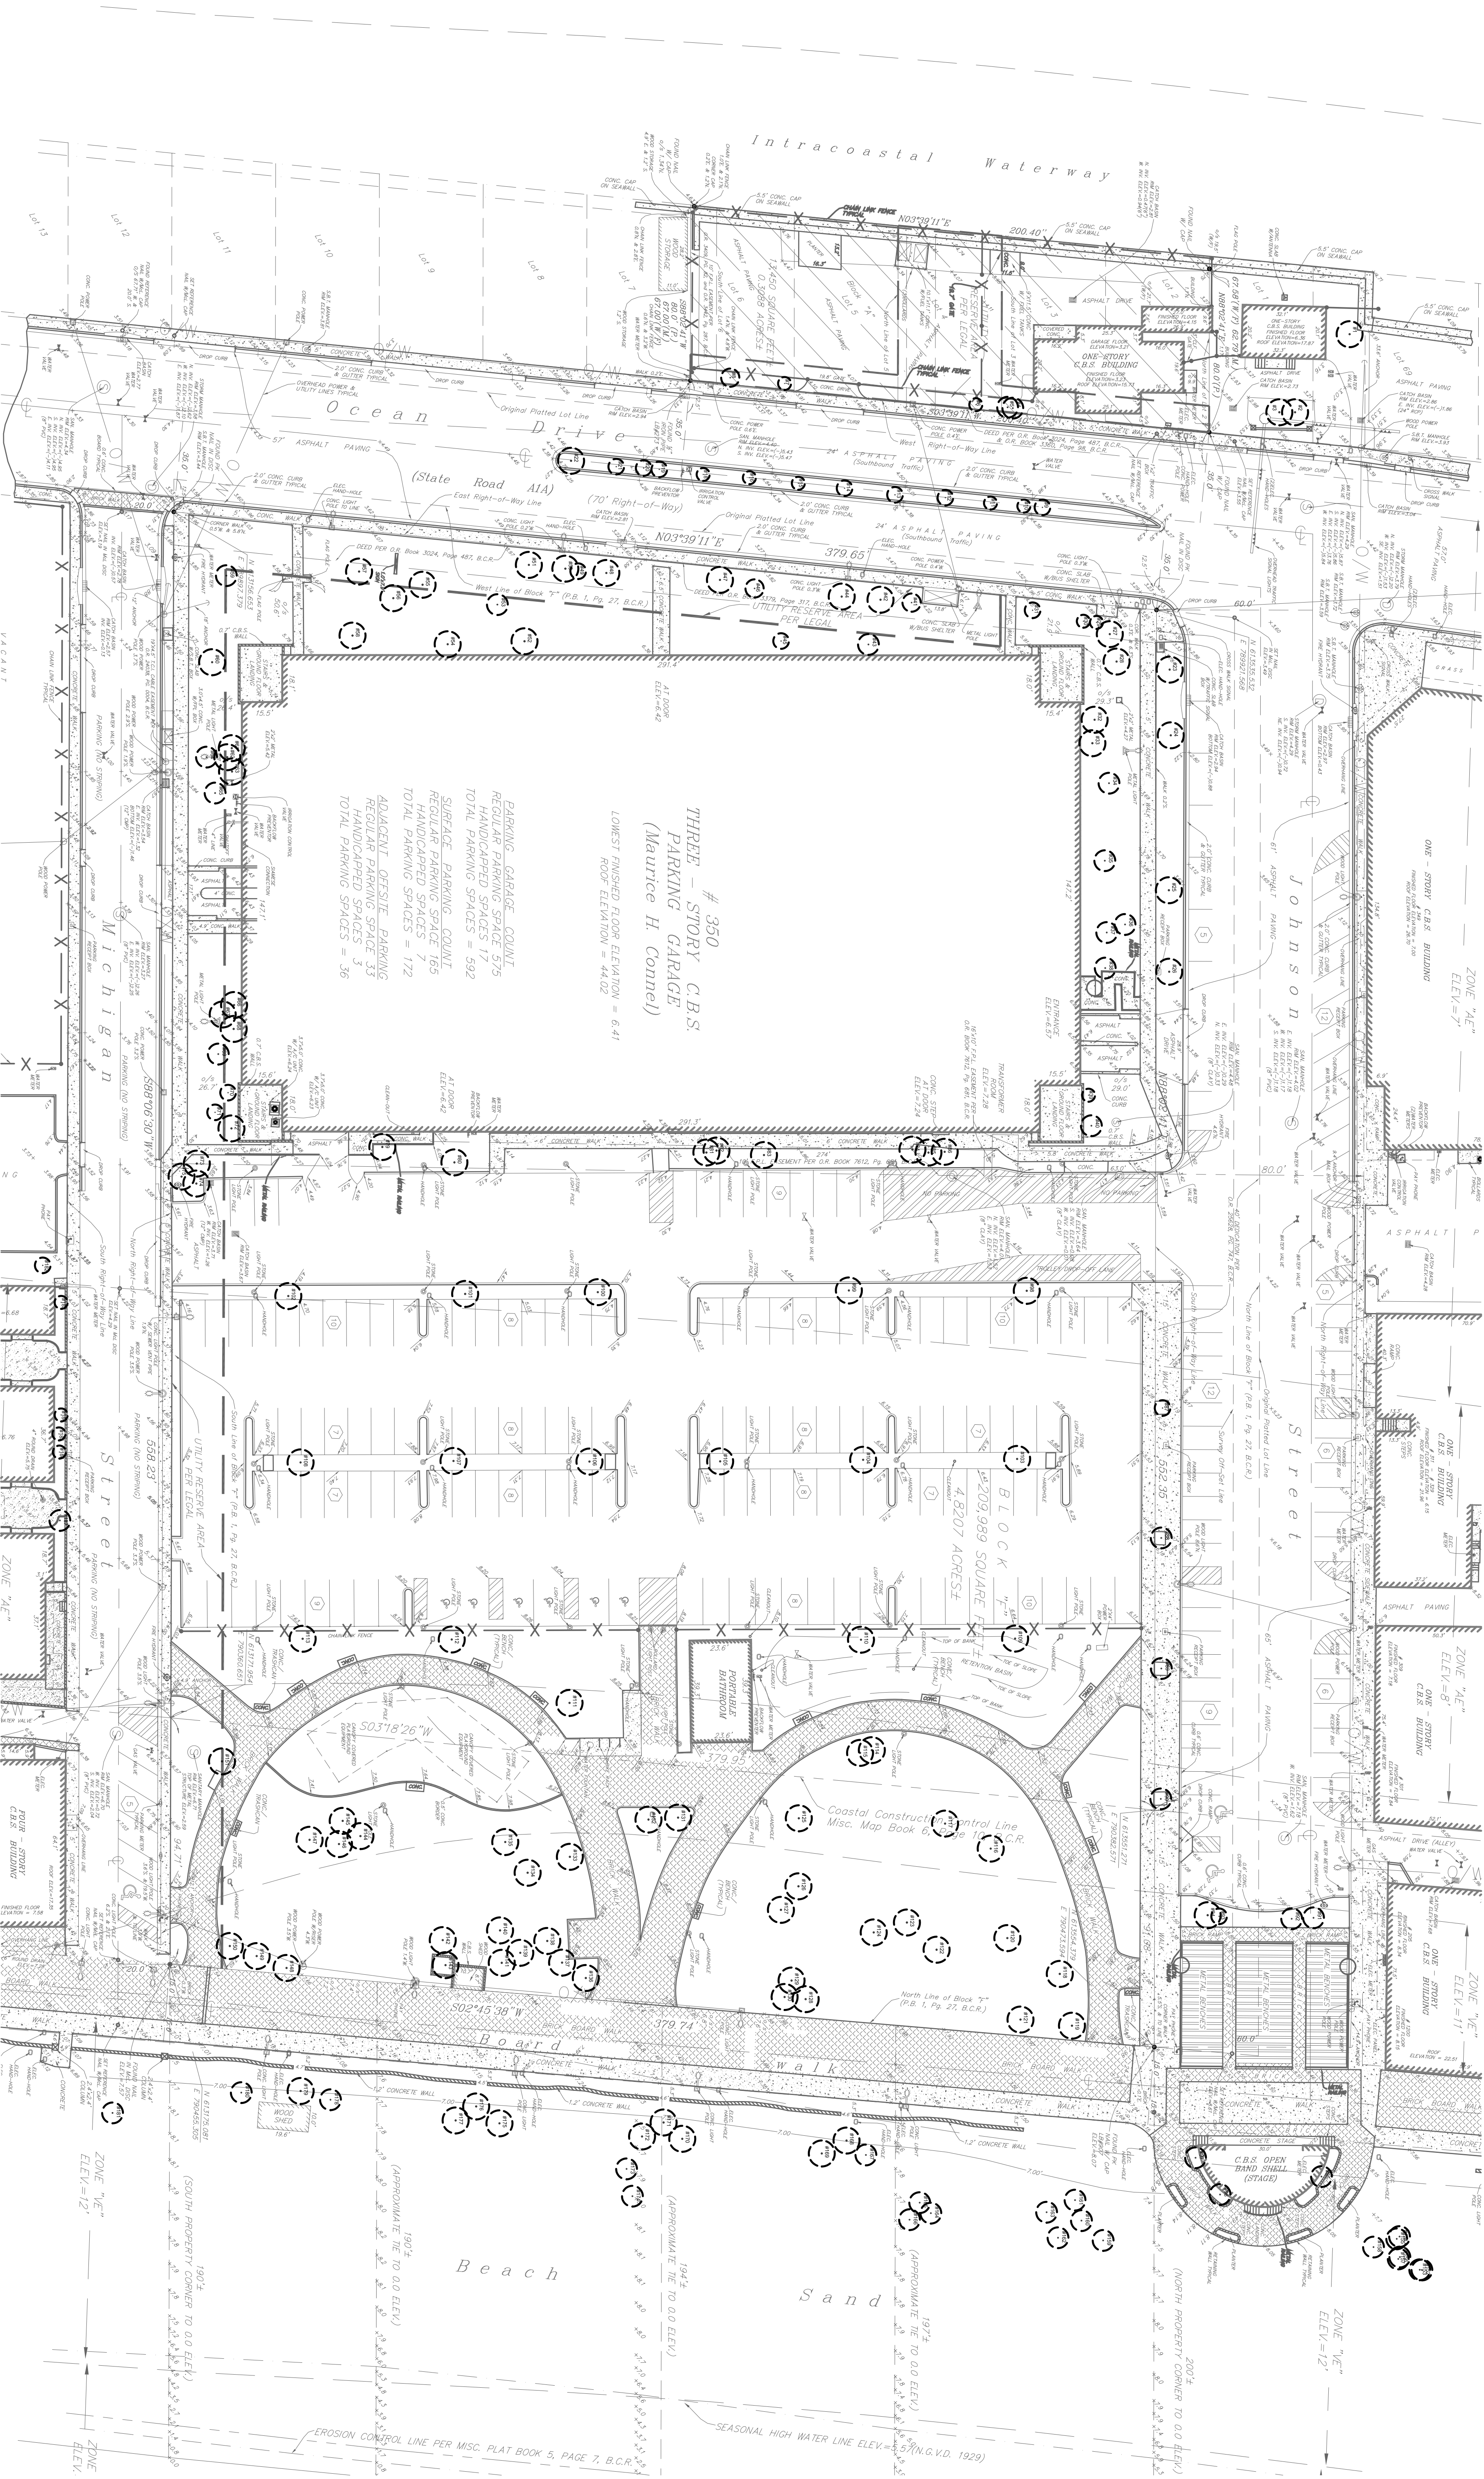

THREE - STORY C.B.S.
PARKING GARAGE
(Maunice H. Connel)
LONGEST FINISHED FLOOR ELEVATION = 44.02
ROOF ELEVATION = 6.41

PARKING GARAGE COUNT
REGULAR PARKING SPACE 575
HANDICAPPED SPACES 172
TOTAL PARKING SPACES = 592
SURFACE PARKING COUNT
REGULAR PARKING SPACE 165
HANDICAPPED SPACES 172
TOTAL PARKING SPACES = 172
ADJACENT OFFITE PARKING
REGULAR PARKING SPACE 33
HANDICAPPED SPACES = 36
TOTAL PARKING SPACES = 36

NOTE:
REFER TO SHEET L0.01 FOR EXISTING TREE LEGEND.

