


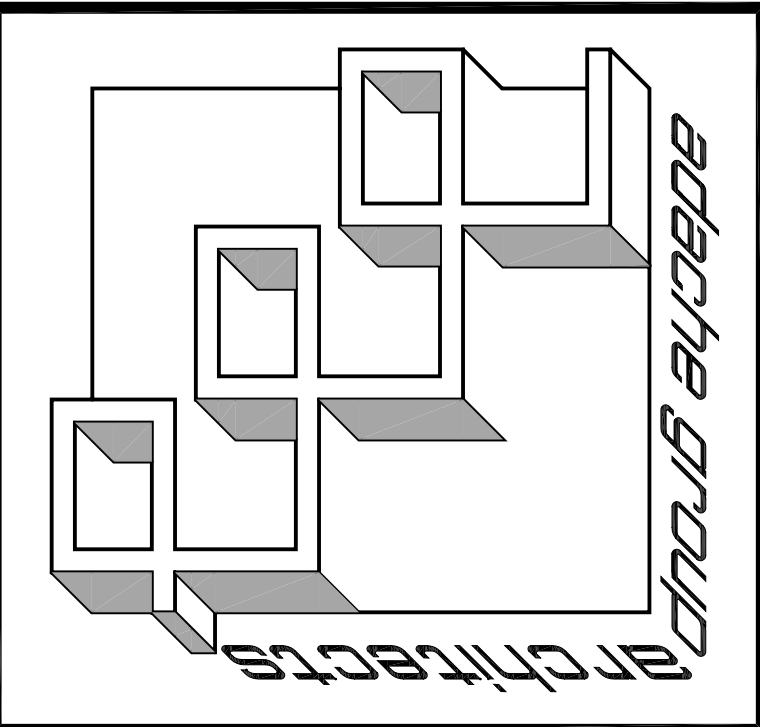

PROJECT DESIGN TEAM:

ARCHITECTS
ATACHE GROUP ARCHITECTS
550 SOUTH FEDERAL HIGHWAY, F.T.
P.O. BOX 1524-8133 S.W. 8th St. #1509
MIAMI, FL 33133
E-MAIL: info@atache.com

CREATIVE DESIGNER

MANCHESTER CENTER, VT. 05255
P.O. BOX 1524-8133 S.W. 8th St. #1509
MIAMI, FL 33133
E-MAIL: info@atache.com

M.E.P. ENGINEER

TYR ENGINEERS
8000 S. DIXIE AND BLVD
MIAMI, FL 33155
P.O. BOX 1524-8133 S.W. 8th St. #1509
MIAMI, FL 33133
E-MAIL: info@tyr.com

STRUCTURAL ENGINEER

TYR ENGINEERS
8000 S. DIXIE AND BLVD
MIAMI, FL 33155
P.O. BOX 1524-8133 S.W. 8th St. #1509
MIAMI, FL 33133
E-MAIL: info@tyr.com

CIVIL ENGINEER

CONSULTING ENGINEERING & SCIENCE, INC.
10700 FEDERAL DRIVE, SUITE 400
MIAMI, FL 33155
P.O. BOX 1524-8133 S.W. 8th St. #1509
MIAMI, FL 33133
E-MAIL: info@ces-inc.com

OWNER:

MARGARITAVILLE HOLLYWOOD
BEACH RESORT, LLC.
3501 N. OCEAN DRIVE
HOLLYWOOD, FLORIDA 33019

SEAL:

300 JOHNSON STREET
HOLLYWOOD BEACH, FLORIDA

ISSUED FOR: TAC REVIEW

DATE: 9/03/2010

REVISIONS:

No. DATE REMARKS

SHEET TITLE:

LANDSCAPE SITE PLAN

DATE: 9/03/2010

DRAWN BY: MM

CHECKED BY: DA

JOB NO.: 10046

SHEET NO.:

DATE: 9/03/2010

SCALE: 1" = 30'-0"

DRAWN BY: MM

CHECKED BY: DA

JOB NO.: 10046

SHEET NO.:

DATE: 9/03/2010

SCALE: 1" = 30'-0"

DRAWN BY: MM

CHECKED BY: DA

JOB NO.: 10046

SHEET NO.:

DATE: 9/03/2010