

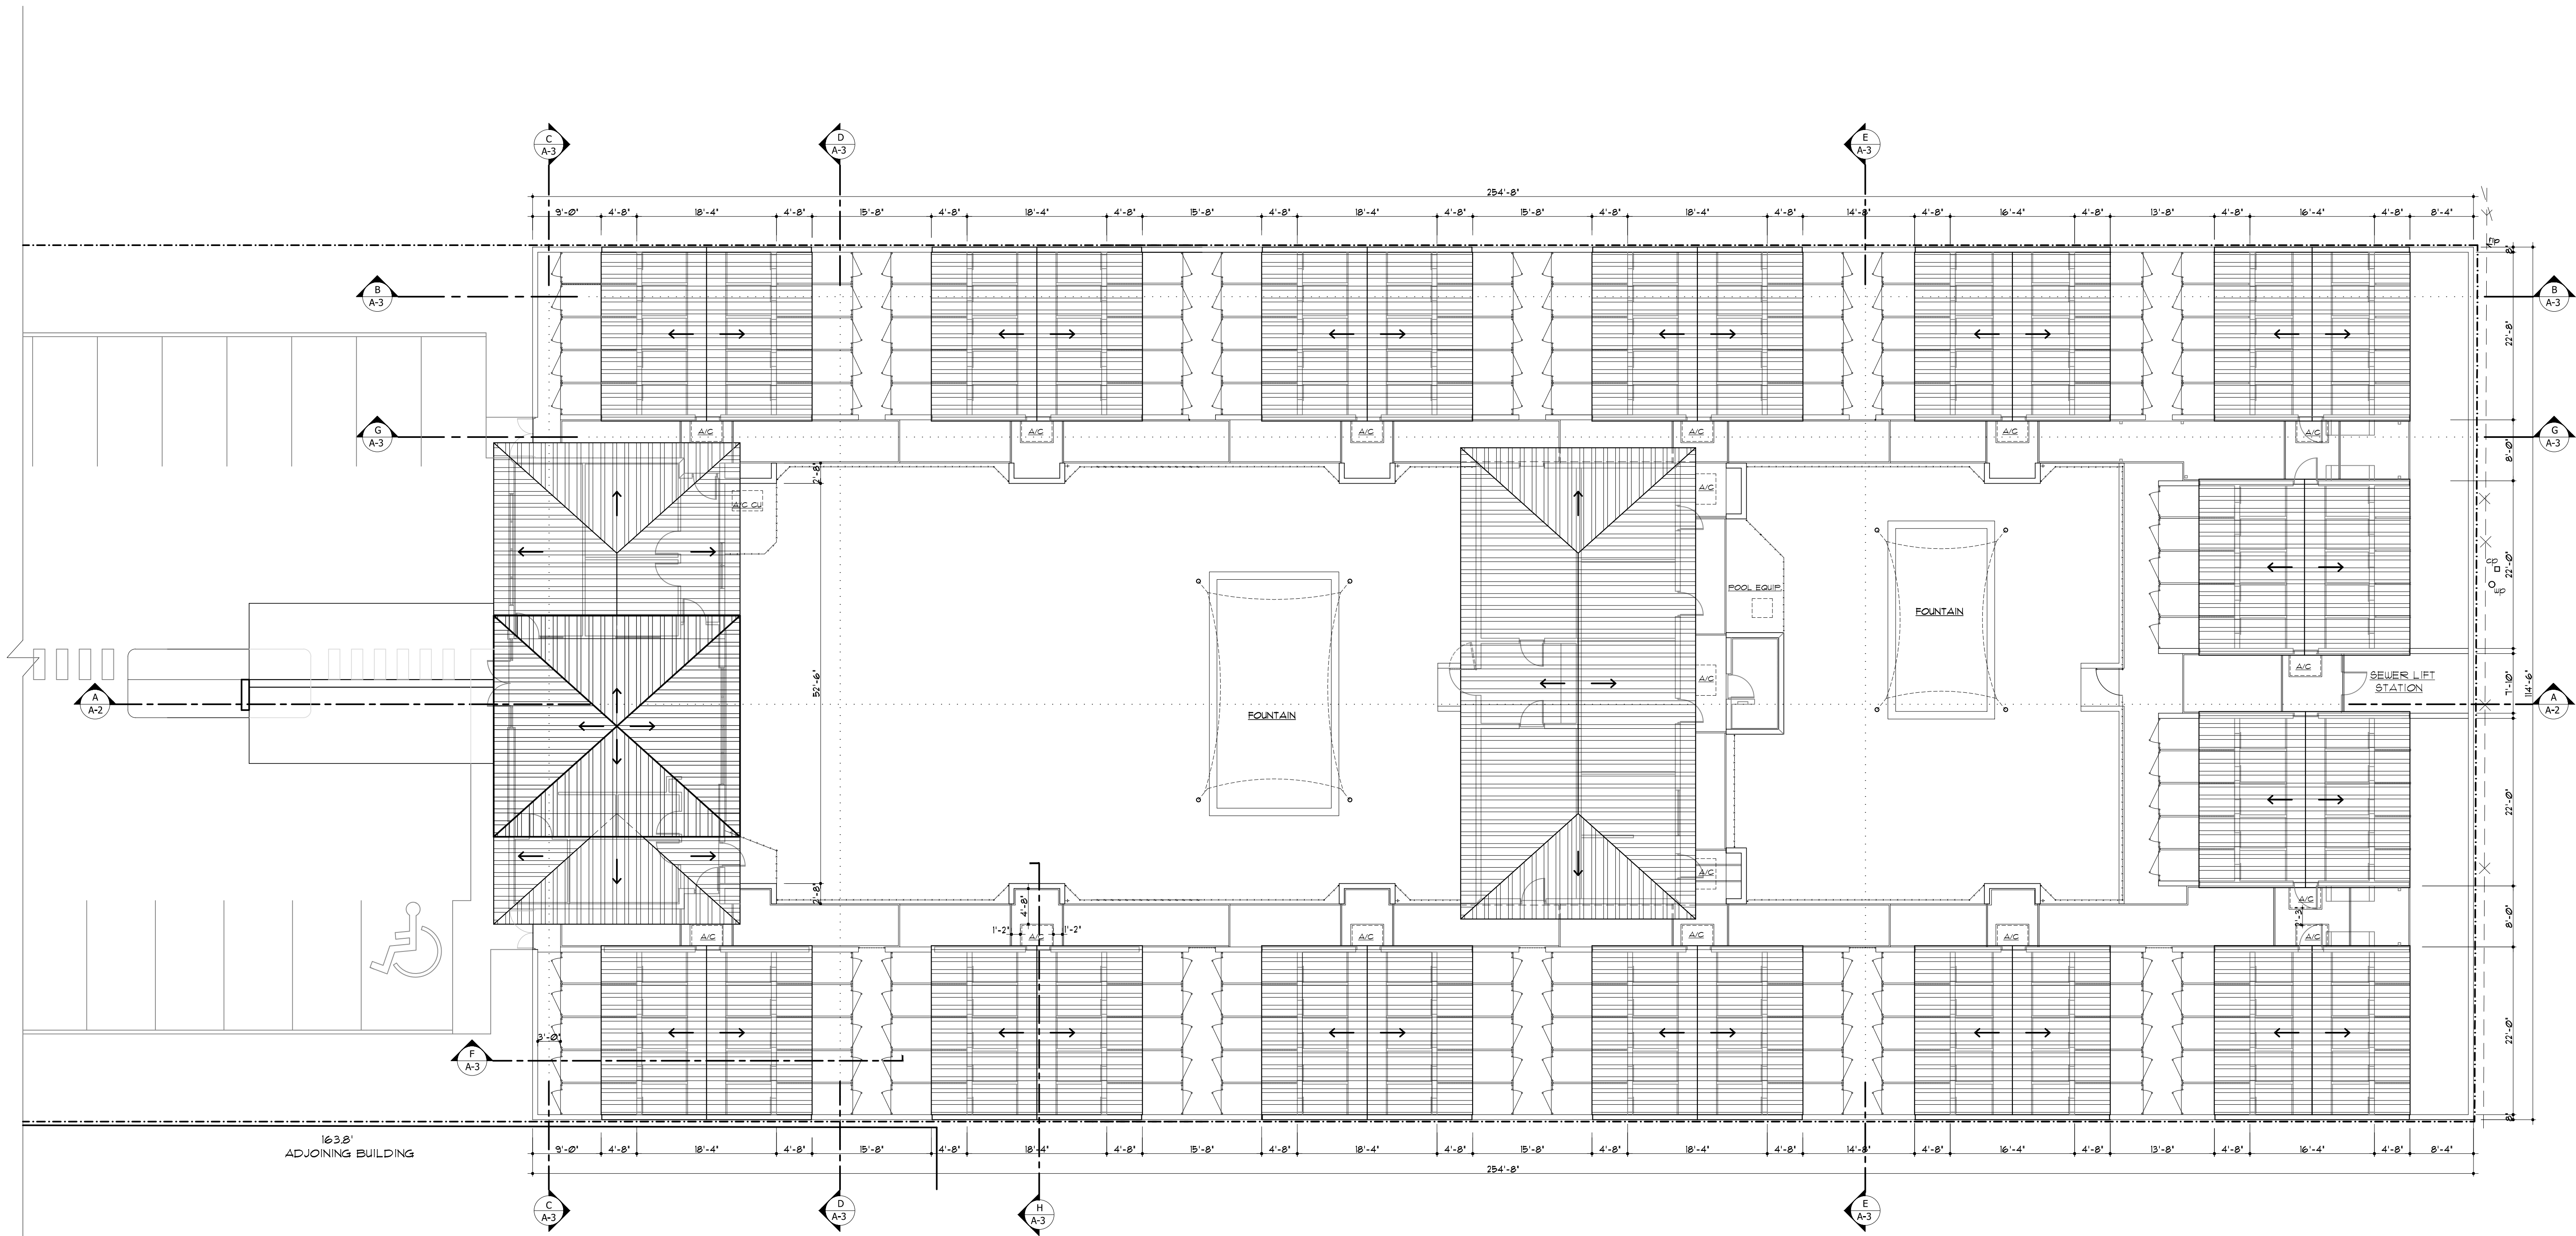


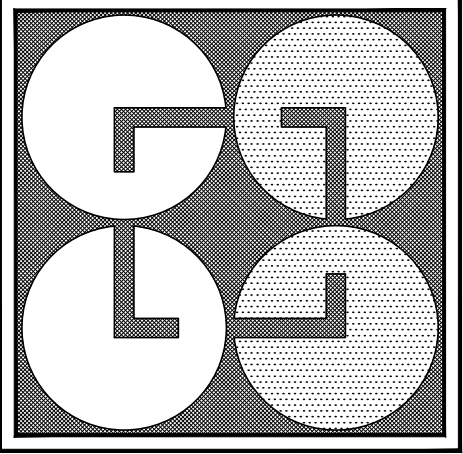

ROOF PLAN

SCALE: 3/32" = 1'-0"

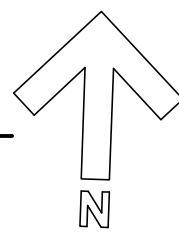

GUTIERREZ
& LOZANO
ARCHITECTS

2830 W. STATE ROAD 84, SUITE 117
FT. LAUDERDALE, FL. 33312
PHONE: (954) 321-3442
FAX: (954) 321-3864

REVISIONS		
Δ	FINAL TAC	07-12-11

MANUEL GUTIERREZ
STATE OF FLA. REG. No. 8253

SEAL

CARLOS LOZANO
STATE OF FLA. REG. No. 0014722

NEW BUILDING:
AIRPORT PET LODGE
AT:
2604 Federal Highway
Hollywood, Florida

SHEET TITLE :
ROOF PLAN
SCALE: 3/32" = 1'-0"

JOB No.:
DATE: 4/26/11
SHEET A-1.1 OF PET LODGE