



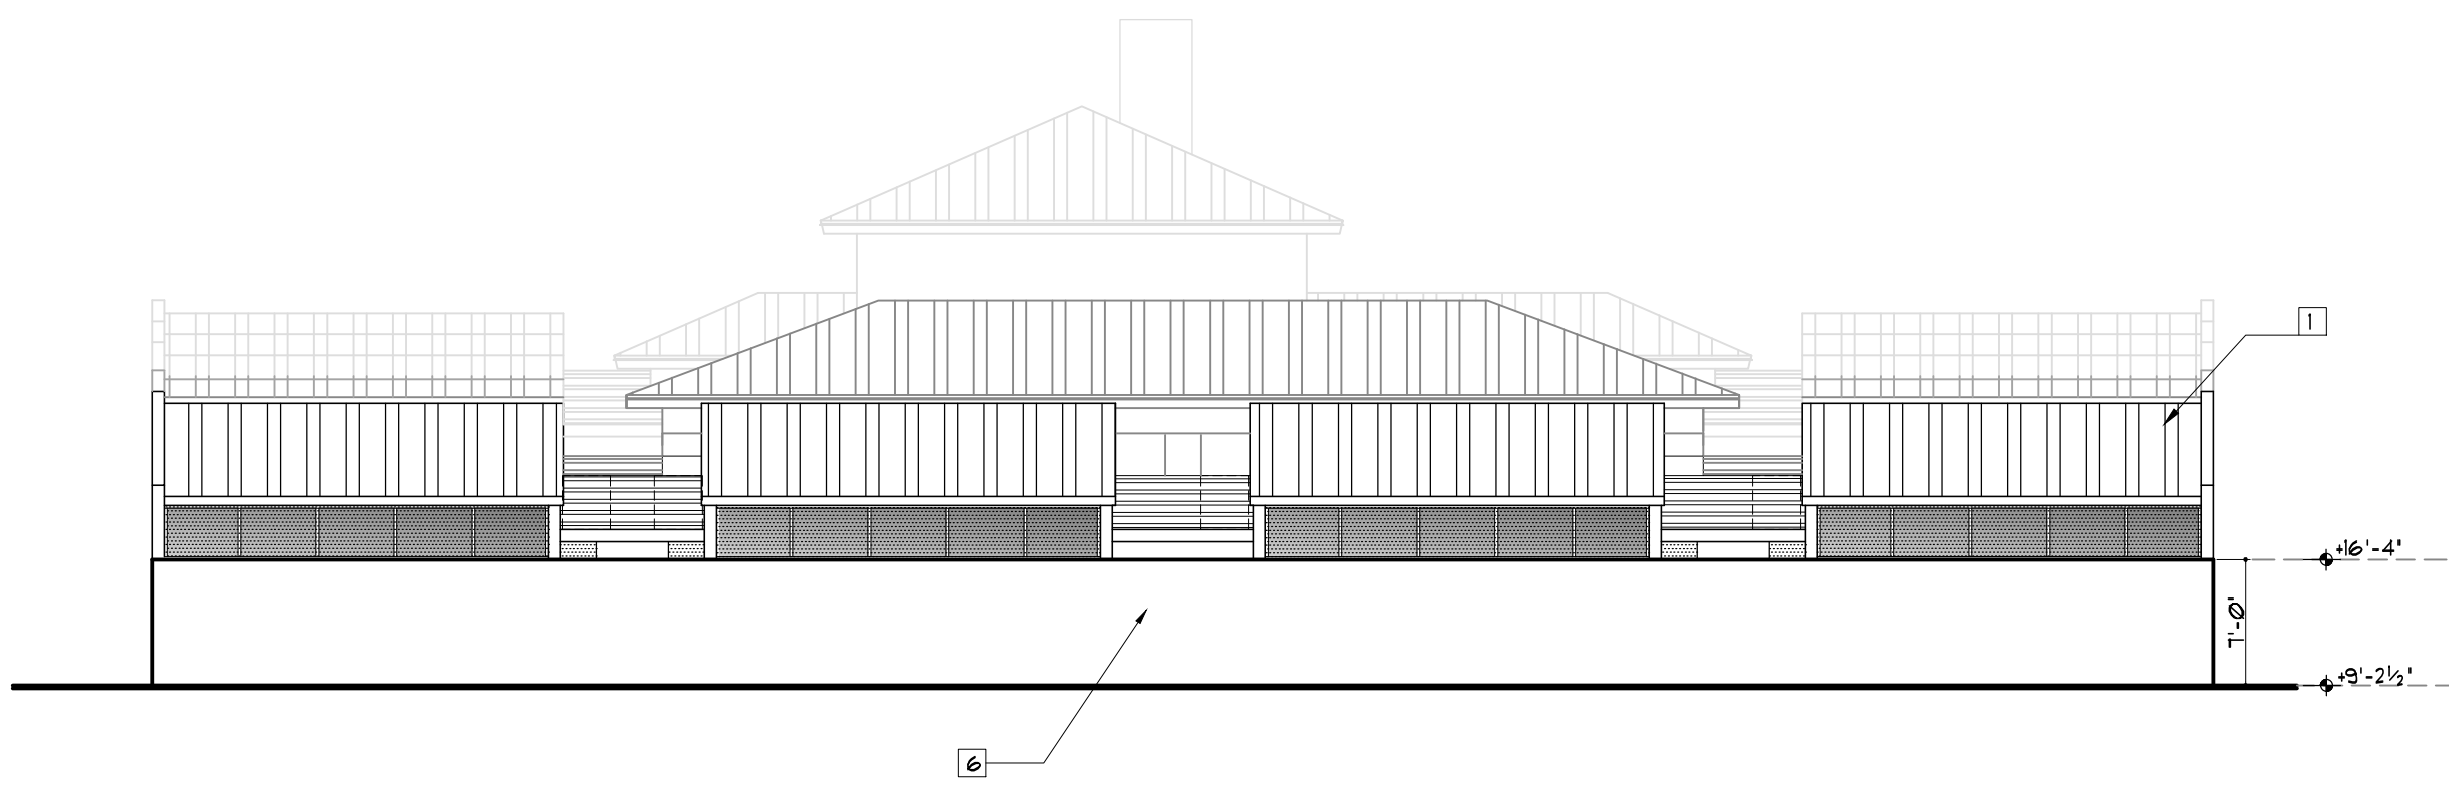

EAST ELEVATION

SCALE: 3/32" = 1'-0"


- LEGEND
- 1 STANDING BEAM MTL ROOF
PREWEATHERED GALVALUMINE
 - 2 GALVANIZED ALUMINUM STOREFRONT.
IMPACT RESISTANT, TYP
 - 3 IMPACT RESISTANT WINDOW. SUBMIT SHOP
DRAWINGS TYP
 - 4 KEYSTONE VENEER
 - 5 A/C MTL. SCREEN
 - 6 CBS CONCRETE WALL
STUCCO FINISH WALL PAINTED
BENJAMIN MOORE - OC-134
 - 7 CONG. STRUCTURE
 - 8 PERMEABLE FABRIC SHADE STRUCTURE
SUBMIT SHOP DRAWINGS

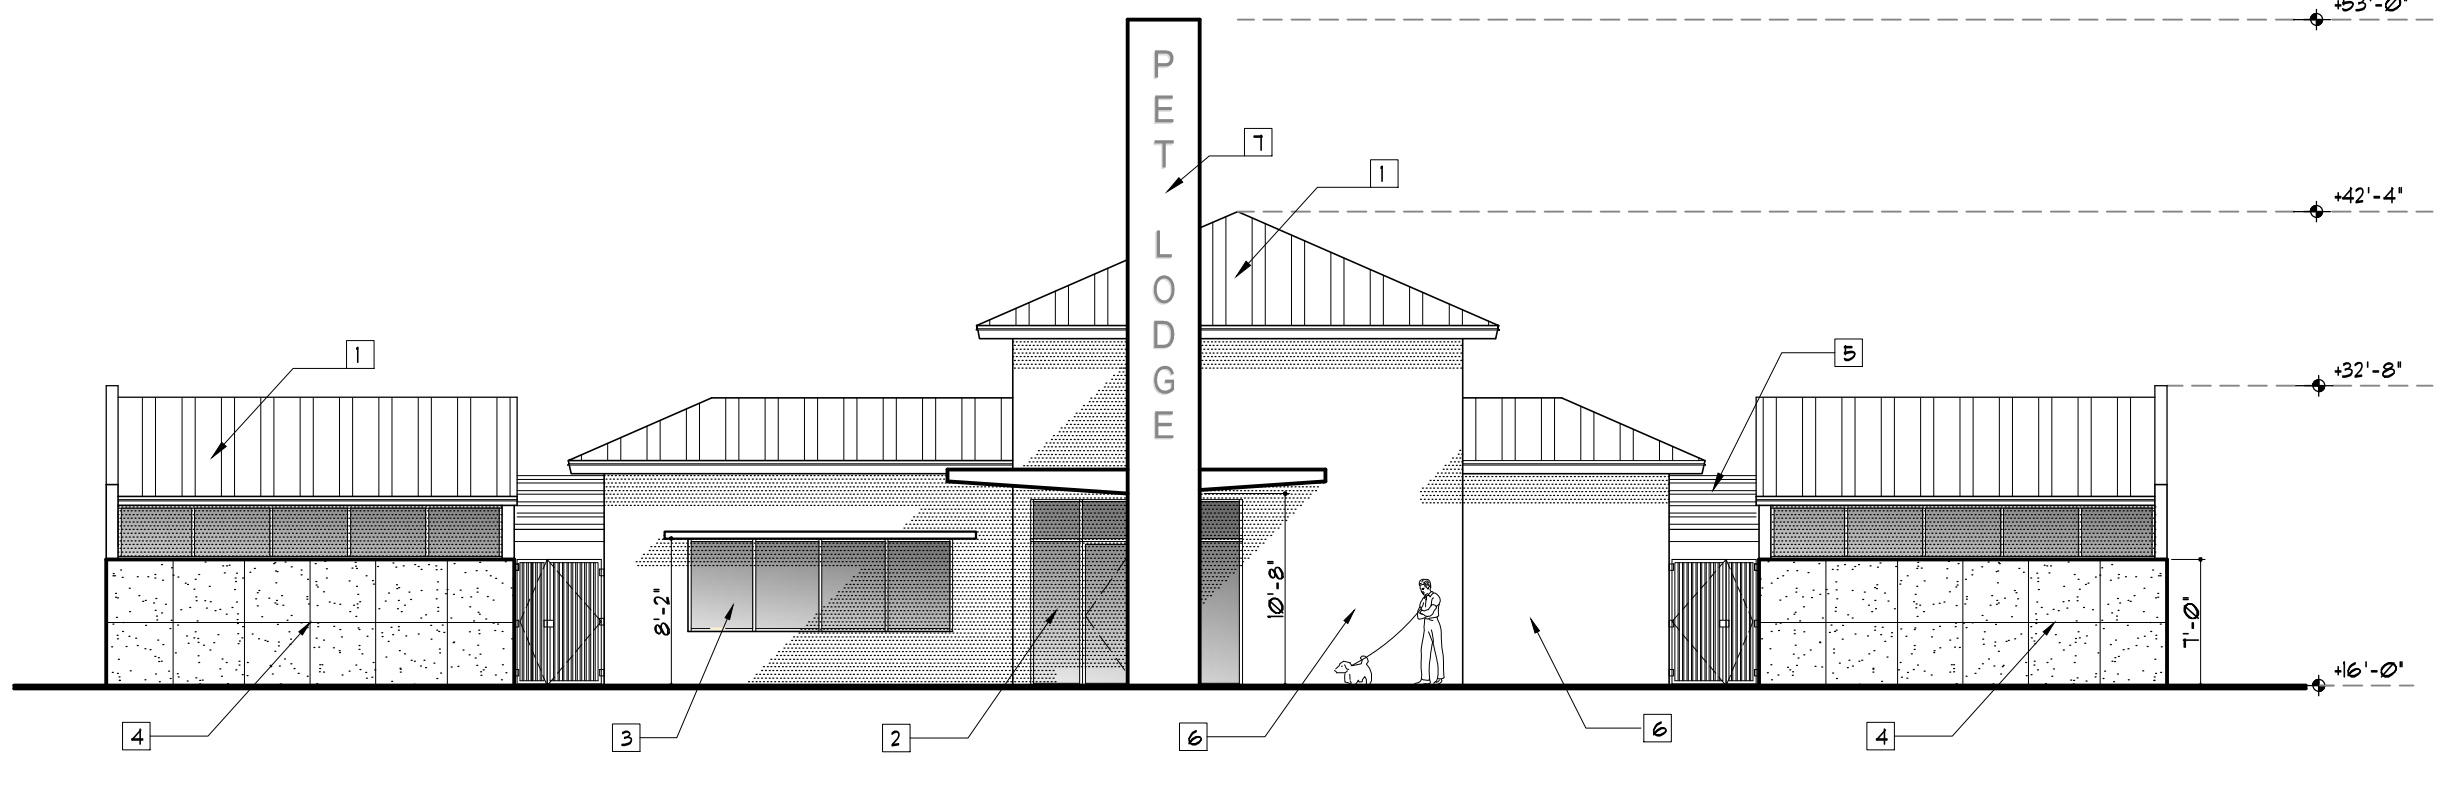

WEST ELEVATION


SCALE: 3/32" = 1'-0"

NOTE:
A/C UNITS WILL BE SCREENED FROM STREET VIEW

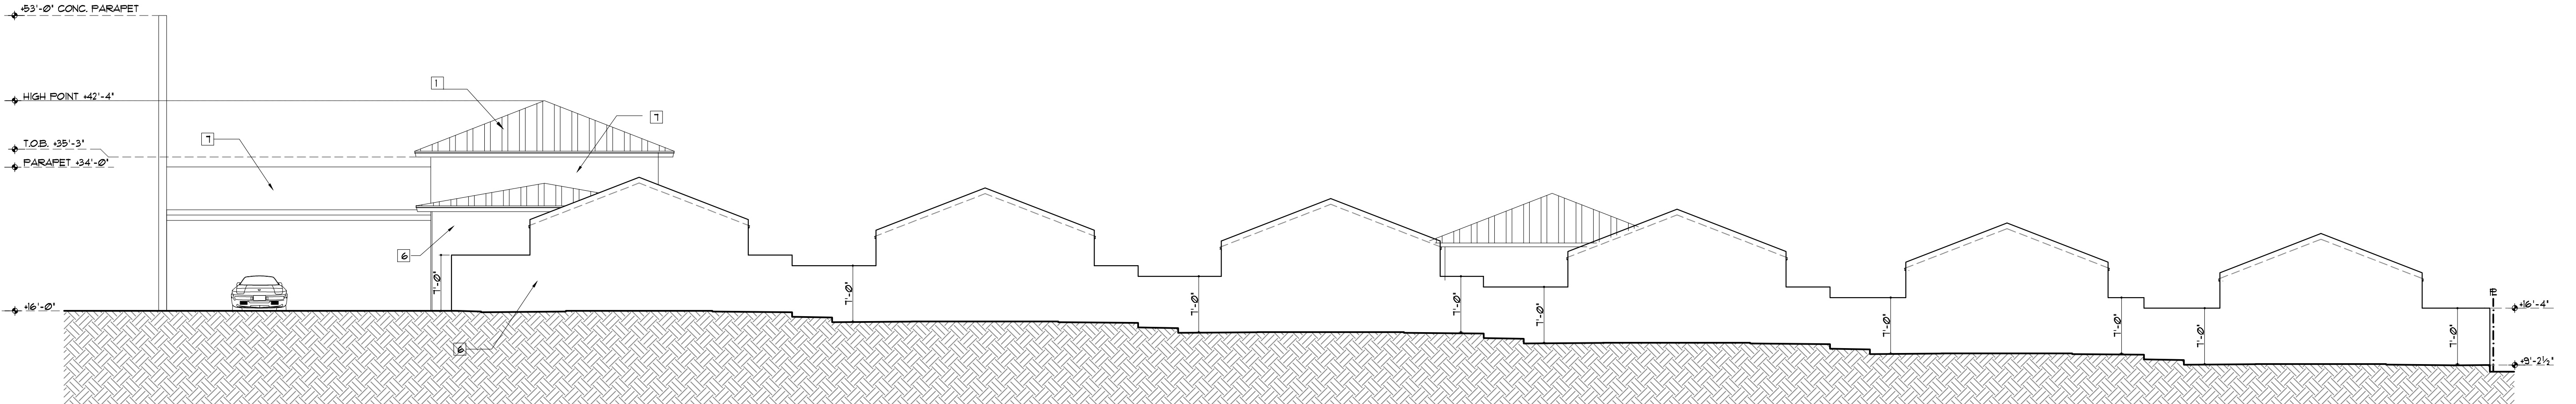


SOUTH ELEVATION

SCALE: 3/32" = 1'-0"

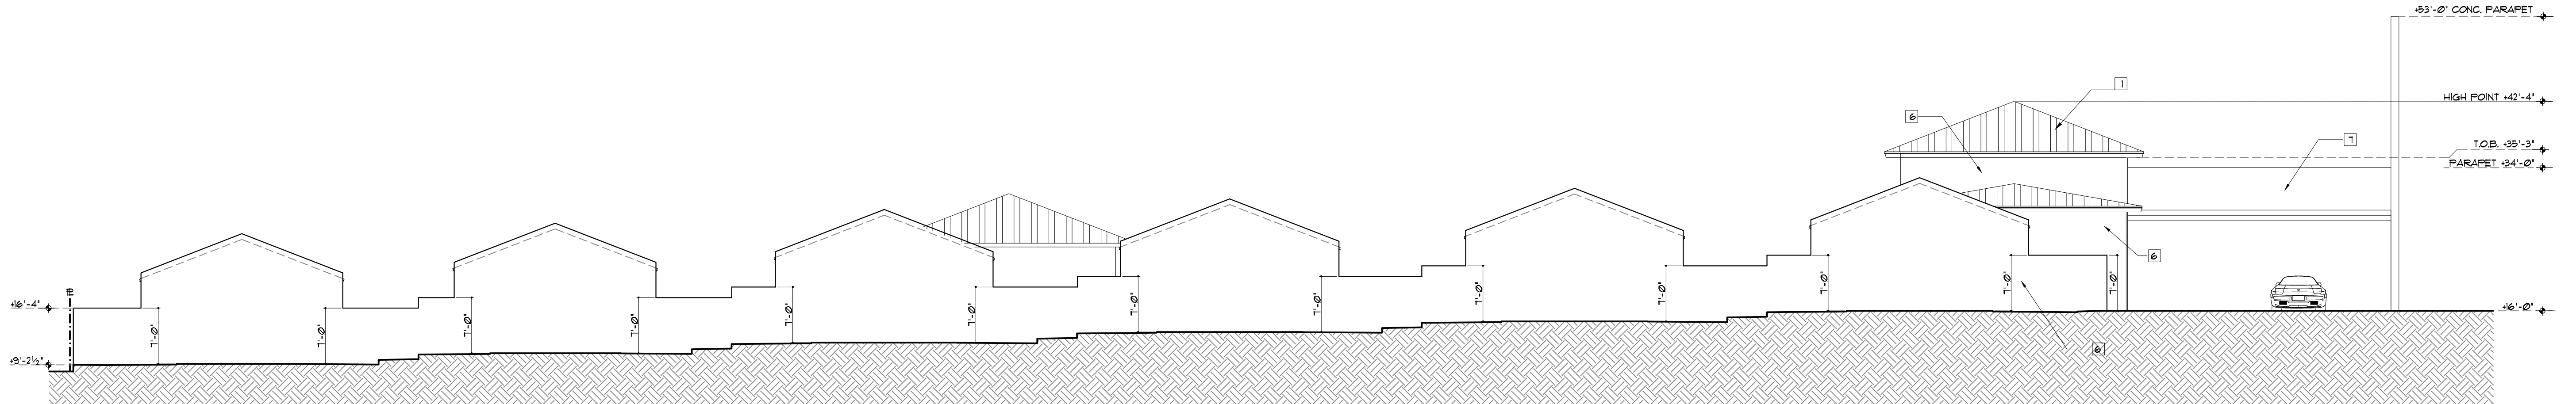


NORTH ELEVATION

SCALE: 3/32" = 1'-0"

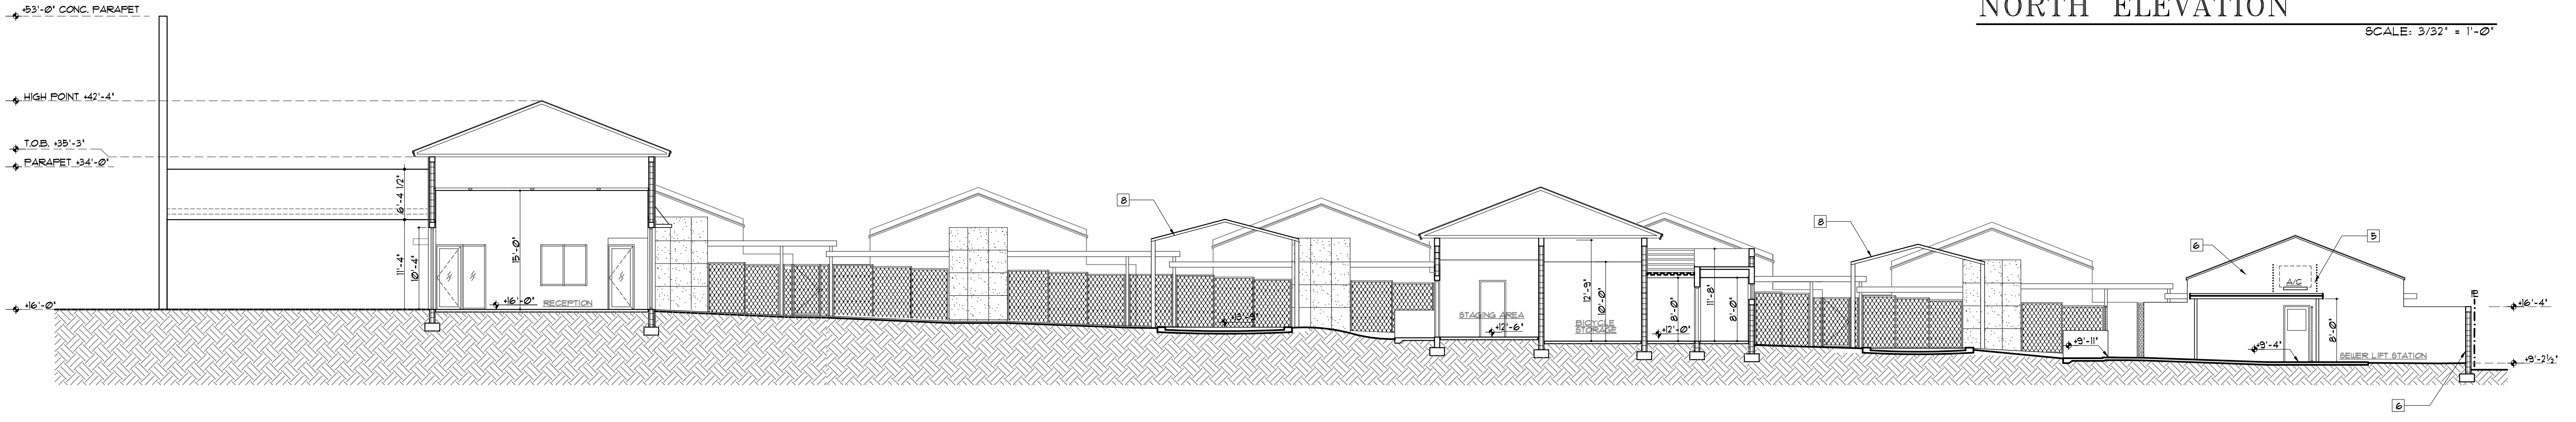

SECTION

SCALE: 3/32" = 1'-0"

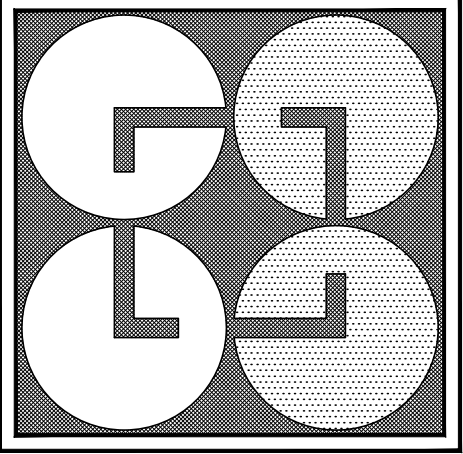

GUTIERREZ
& LOZANO
ARCHITECTS

2830 W. STATE ROAD 84, SUITE 117
FT. LAUDERDALE, FL. 33312
PHONE: (954) 321-3442
FAX: (954) 321-3864

REVISIONS		
Δ	FINAL TAC	07-12-11

MANUEL GUTIERREZ
STATE OF FLA. REG. No. 8253

SEAL

CARLOS LOZANO
STATE OF FLA. REG. No. 0014722

NEW BUILDING:
AIRPORT PET LODGE
AT:
2604 Federal Highway
Hollywood, Florida

SHEET TITLE :
ELEVATIONS
SCALE: 3/32" = 1'-0"

JOB No.:
DATE: 4/26/11

SHEET
A-2
OF
PET LODGE