

| REVISIONS |      |             |
|-----------|------|-------------|
| No.       | DATE | DESCRIPTION |
|           |      |             |
|           |      |             |
SHEET TITLE  
SITE PLAN

PROJECT TITLE  
ADDITION TO BEILE CENTER  
6117 HOLLYWOOD BOULEVARD  
HOLLYWOOD, FLORIDA 33024

JOSEPH B. KALLER  
FLORIDA R.A. # 0009239

SEAL

JOSEPH B. KALLER  
&  
ASSOCIATES, P.A.  
A.A.# 26001212  
2417 Hollywood Blvd. Hollywood, Florida 33020  
P 954.920.5746 F 954.926.2841  
joseph@kallerarchitects.com

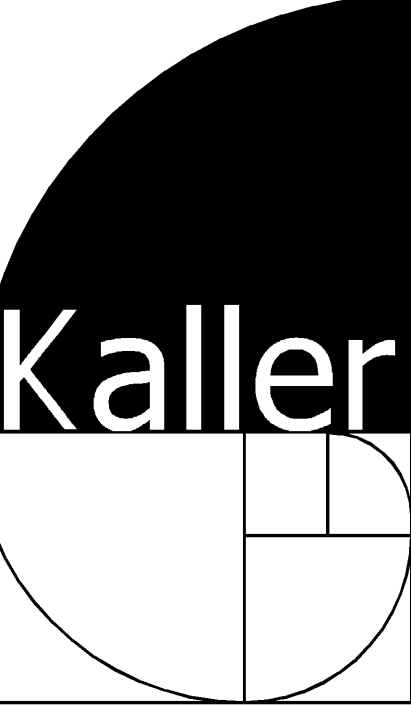

N.W. 61st AVENUE

ADJACENT SITE  
ZONED: C-4

ADJACENT SITE  
ZONED: RM-12


| LANDSCAPE CALCULATIONS |                                 |
|------------------------|---------------------------------|
| VIA FRONT PARKING:     | 14,191 SF.                      |
| VIA REAR PARKING:      | 5,082 SF.                       |
| VIA TOTAL PARKING:     | 19,273 SF.                      |
| LANDSCAPING REQUIRED:  | 19,273 X 25% SF.<br>= 4,818 SF. |
| LANDSCAPING PROVIDED:  | 6,012 SF.                       |

ADJACENT SITE  
ZONED: RM-12

NOTE: LIGHTING WILL NOT EXCEED 0.5  
FOOT-CANDLES WHEN ADJACENT TO  
RESIDENTIAL PROPERTIES.

ADJACENT SITE  
ZONED: RM-12

NOTE: LIGHTING WILL NOT EXCEED 0.5  
FOOT-CANDLES WHEN ADJACENT TO  
RESIDENTIAL PROPERTIES.

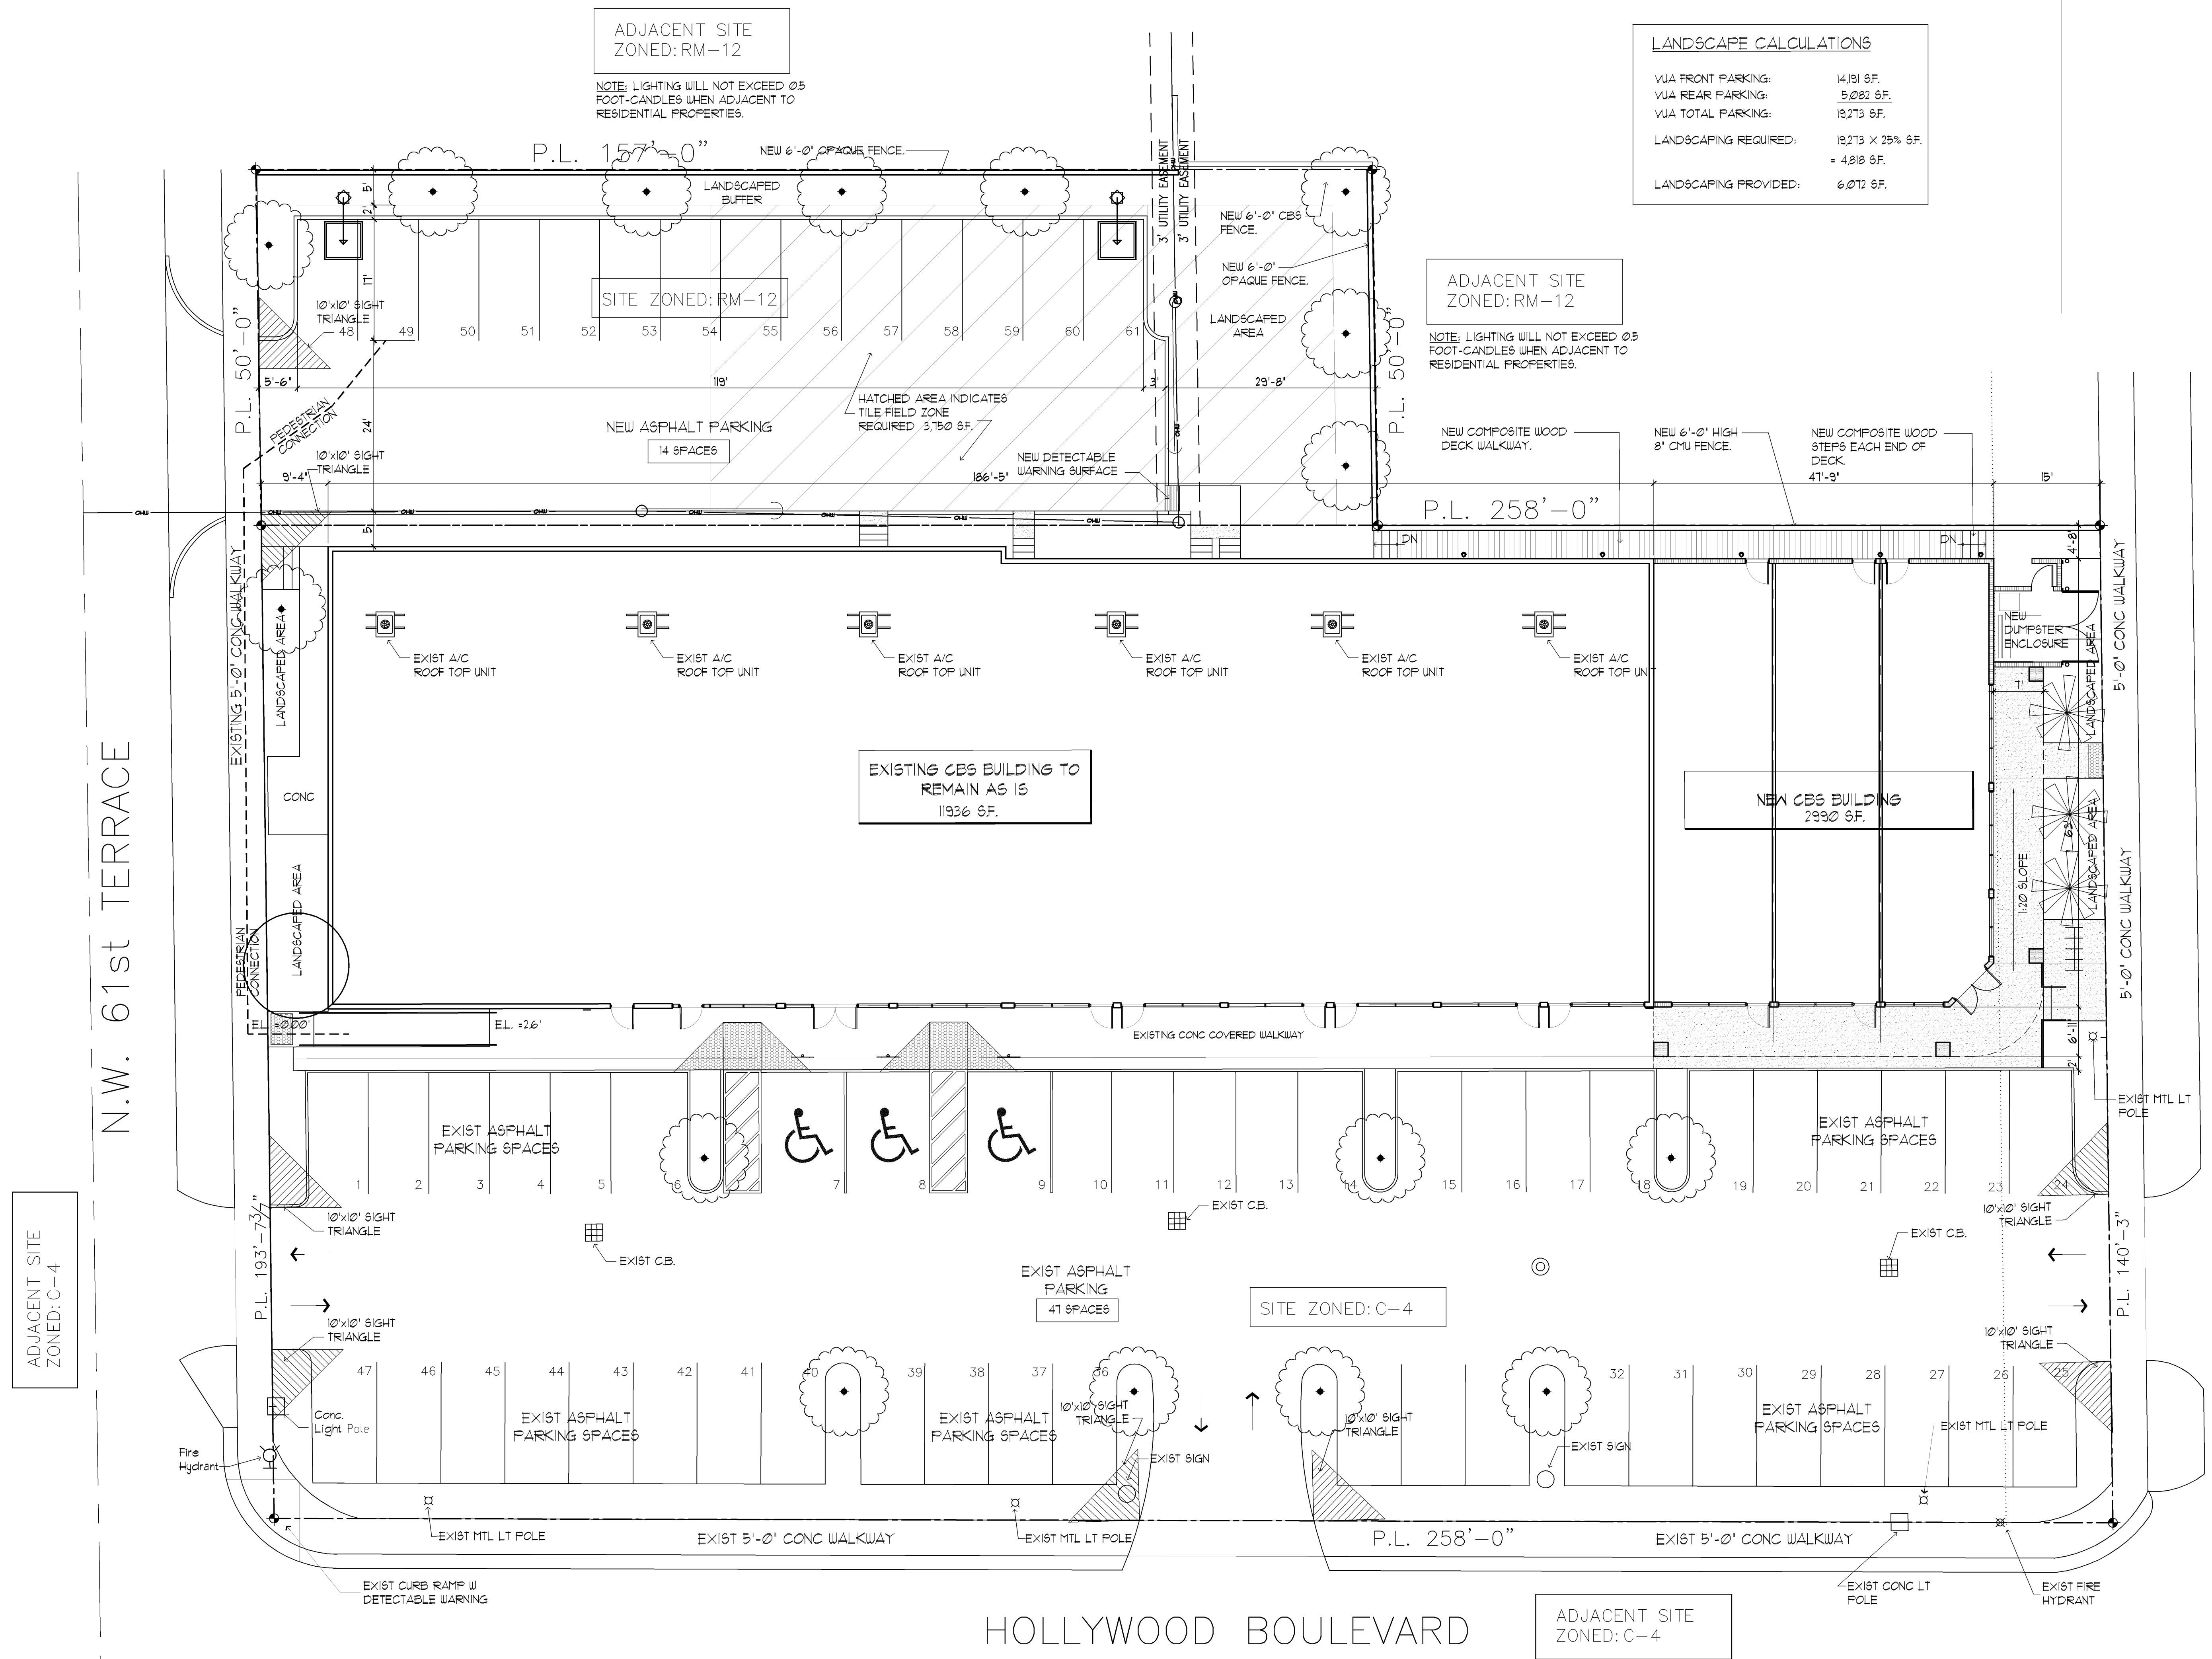

ADJACENT SITE  
ZONED: C-4

ADJACENT SITE  
ZONED: C-4