


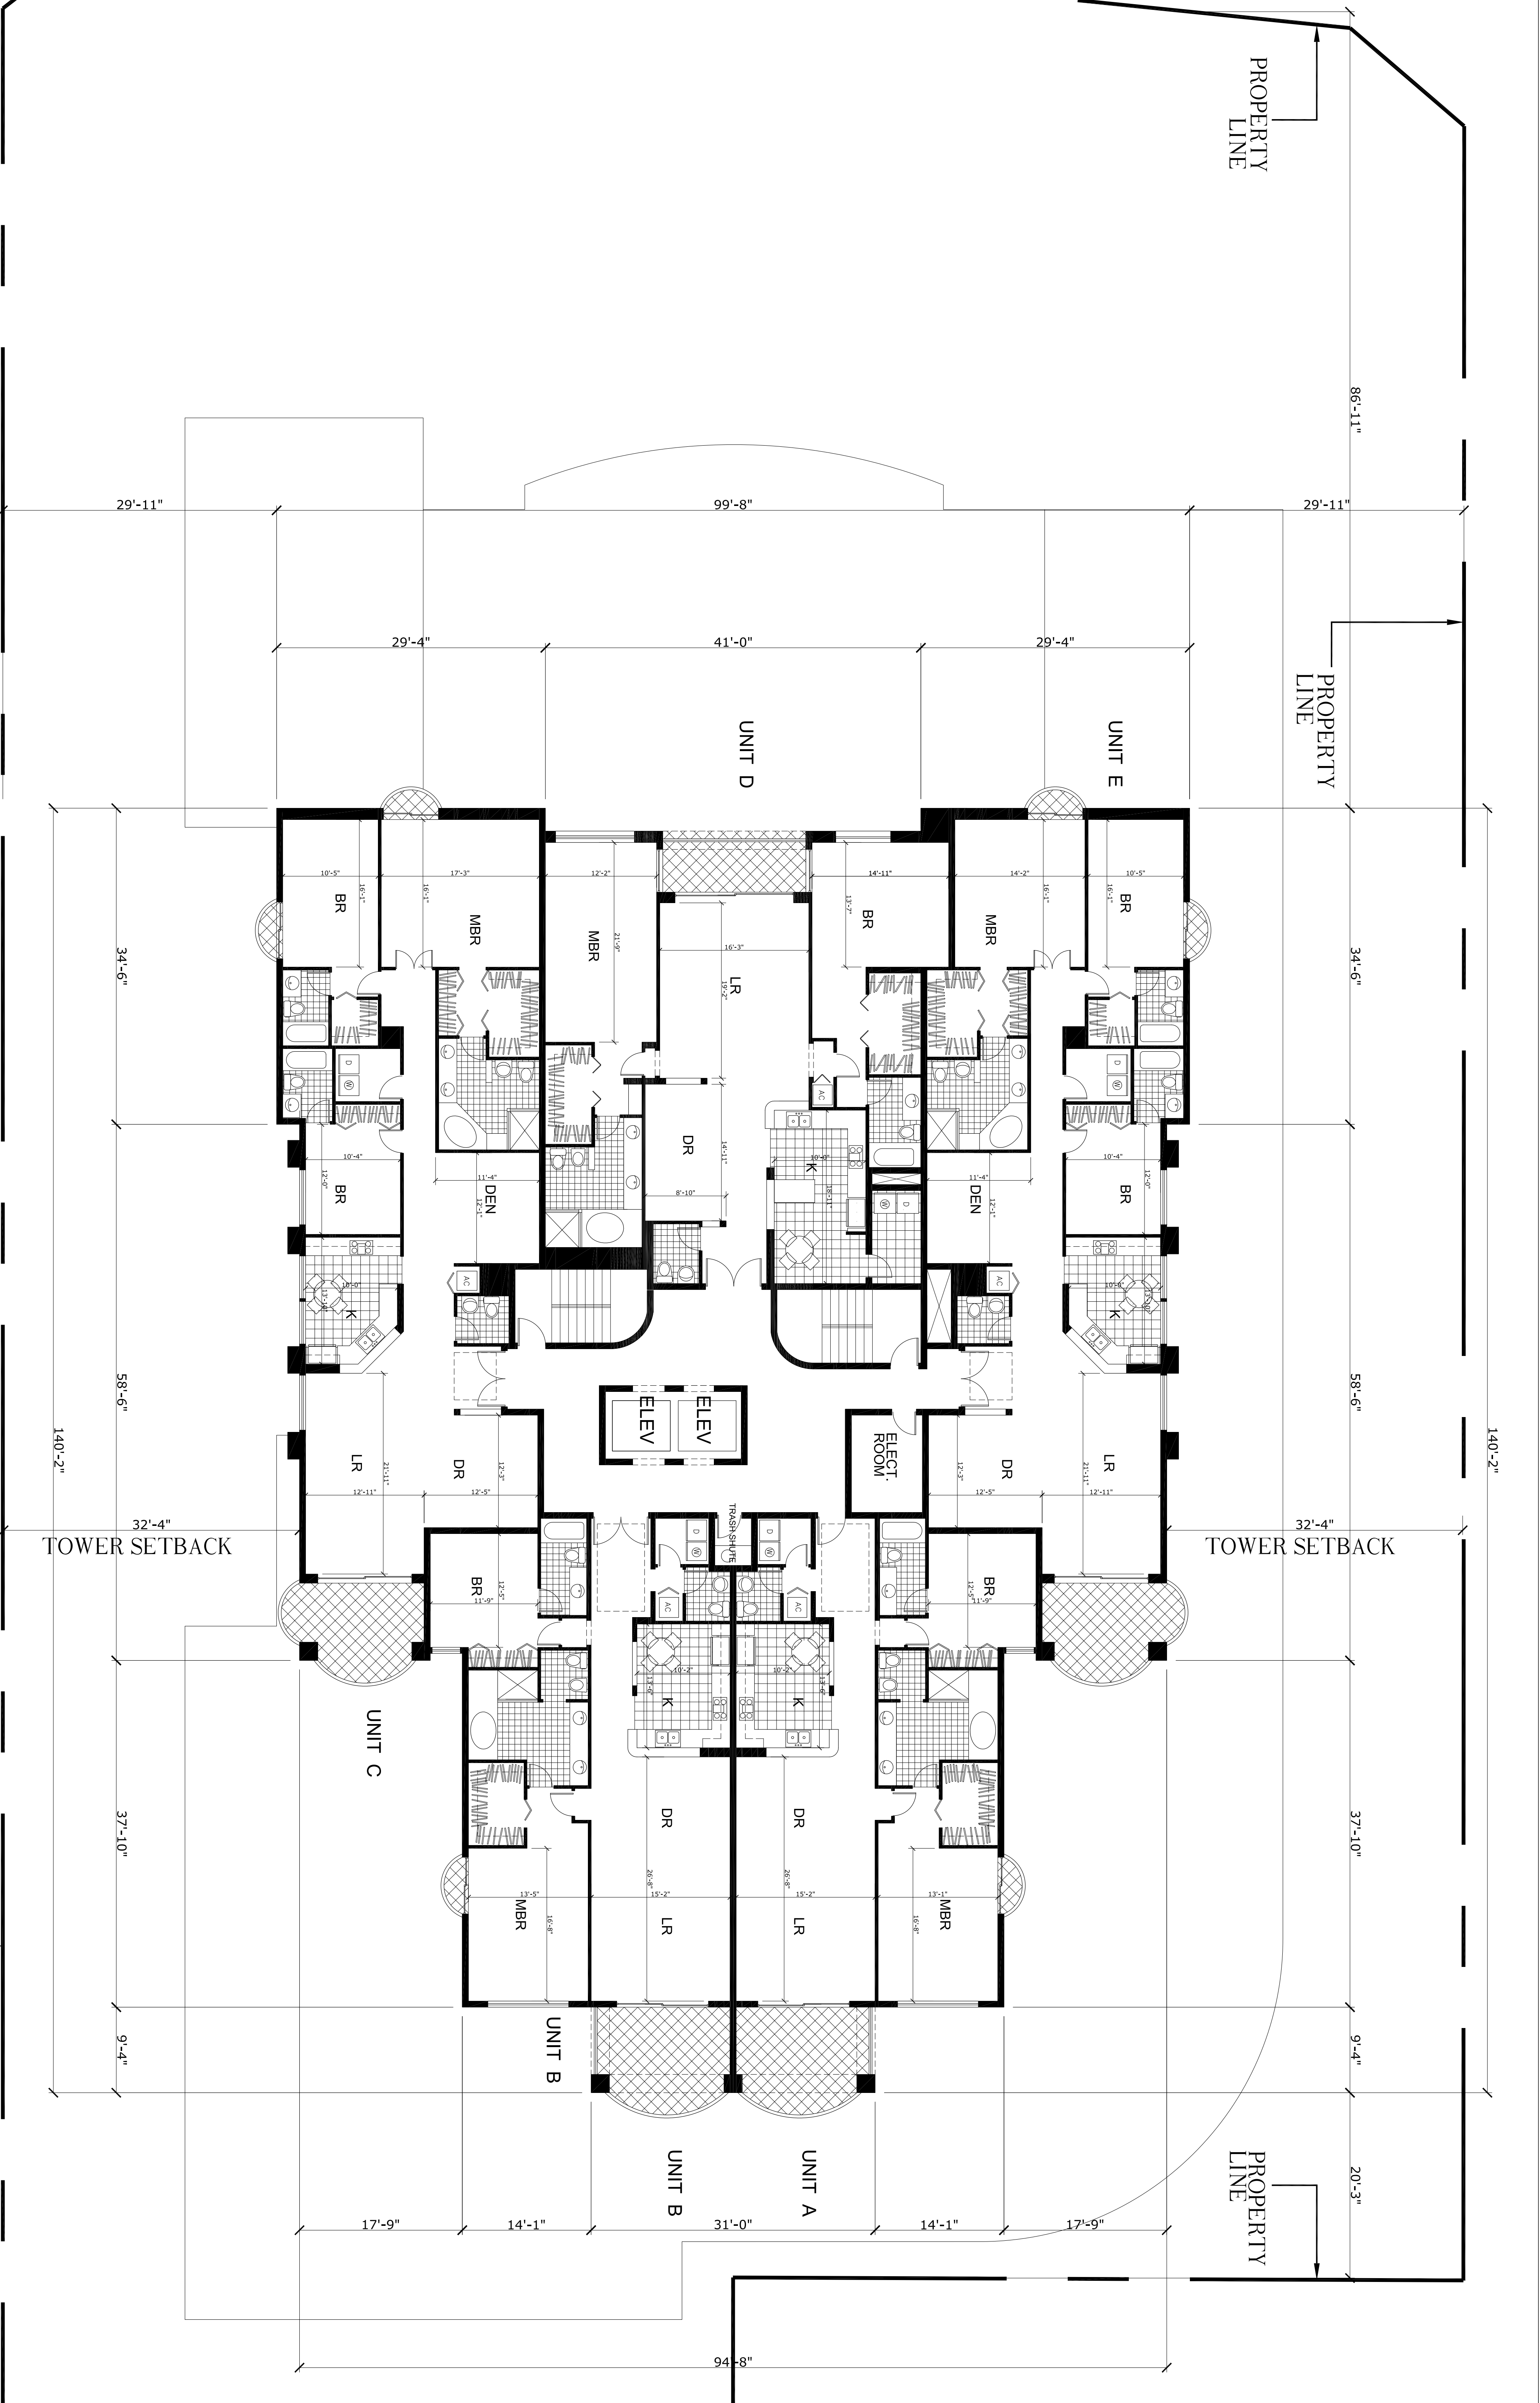

Hunter A. Vardas, architect AS 03161316
12366 S.W. 94 TERRACE
MIAMI, FL 33156
e-mail: hvardas@hrv.com
phone: 305.555.1234

SEAL

EL MIRADOR

901 SOUTH OCEAN DRIVE/321&327 JEFFERSON STREET
HOLLYWOOD FLORIDA

CLIENT:
B&K HOLLYWOOD
DEVELOPMENT GROUP LLC
1100 PALM BEACH BLVD., SUITE 100
PALM BEACH, FL 33480
PH: 561.933.5665

3TH THRU 6TH,
FLOOR PLAN

A-04

SCALE: 3/32" = 1'-0"
DATE: 05-25-2010
12-17-2010

4TH. THRU 6TH. FLOOR PLAN

PROPERTY
LINE