


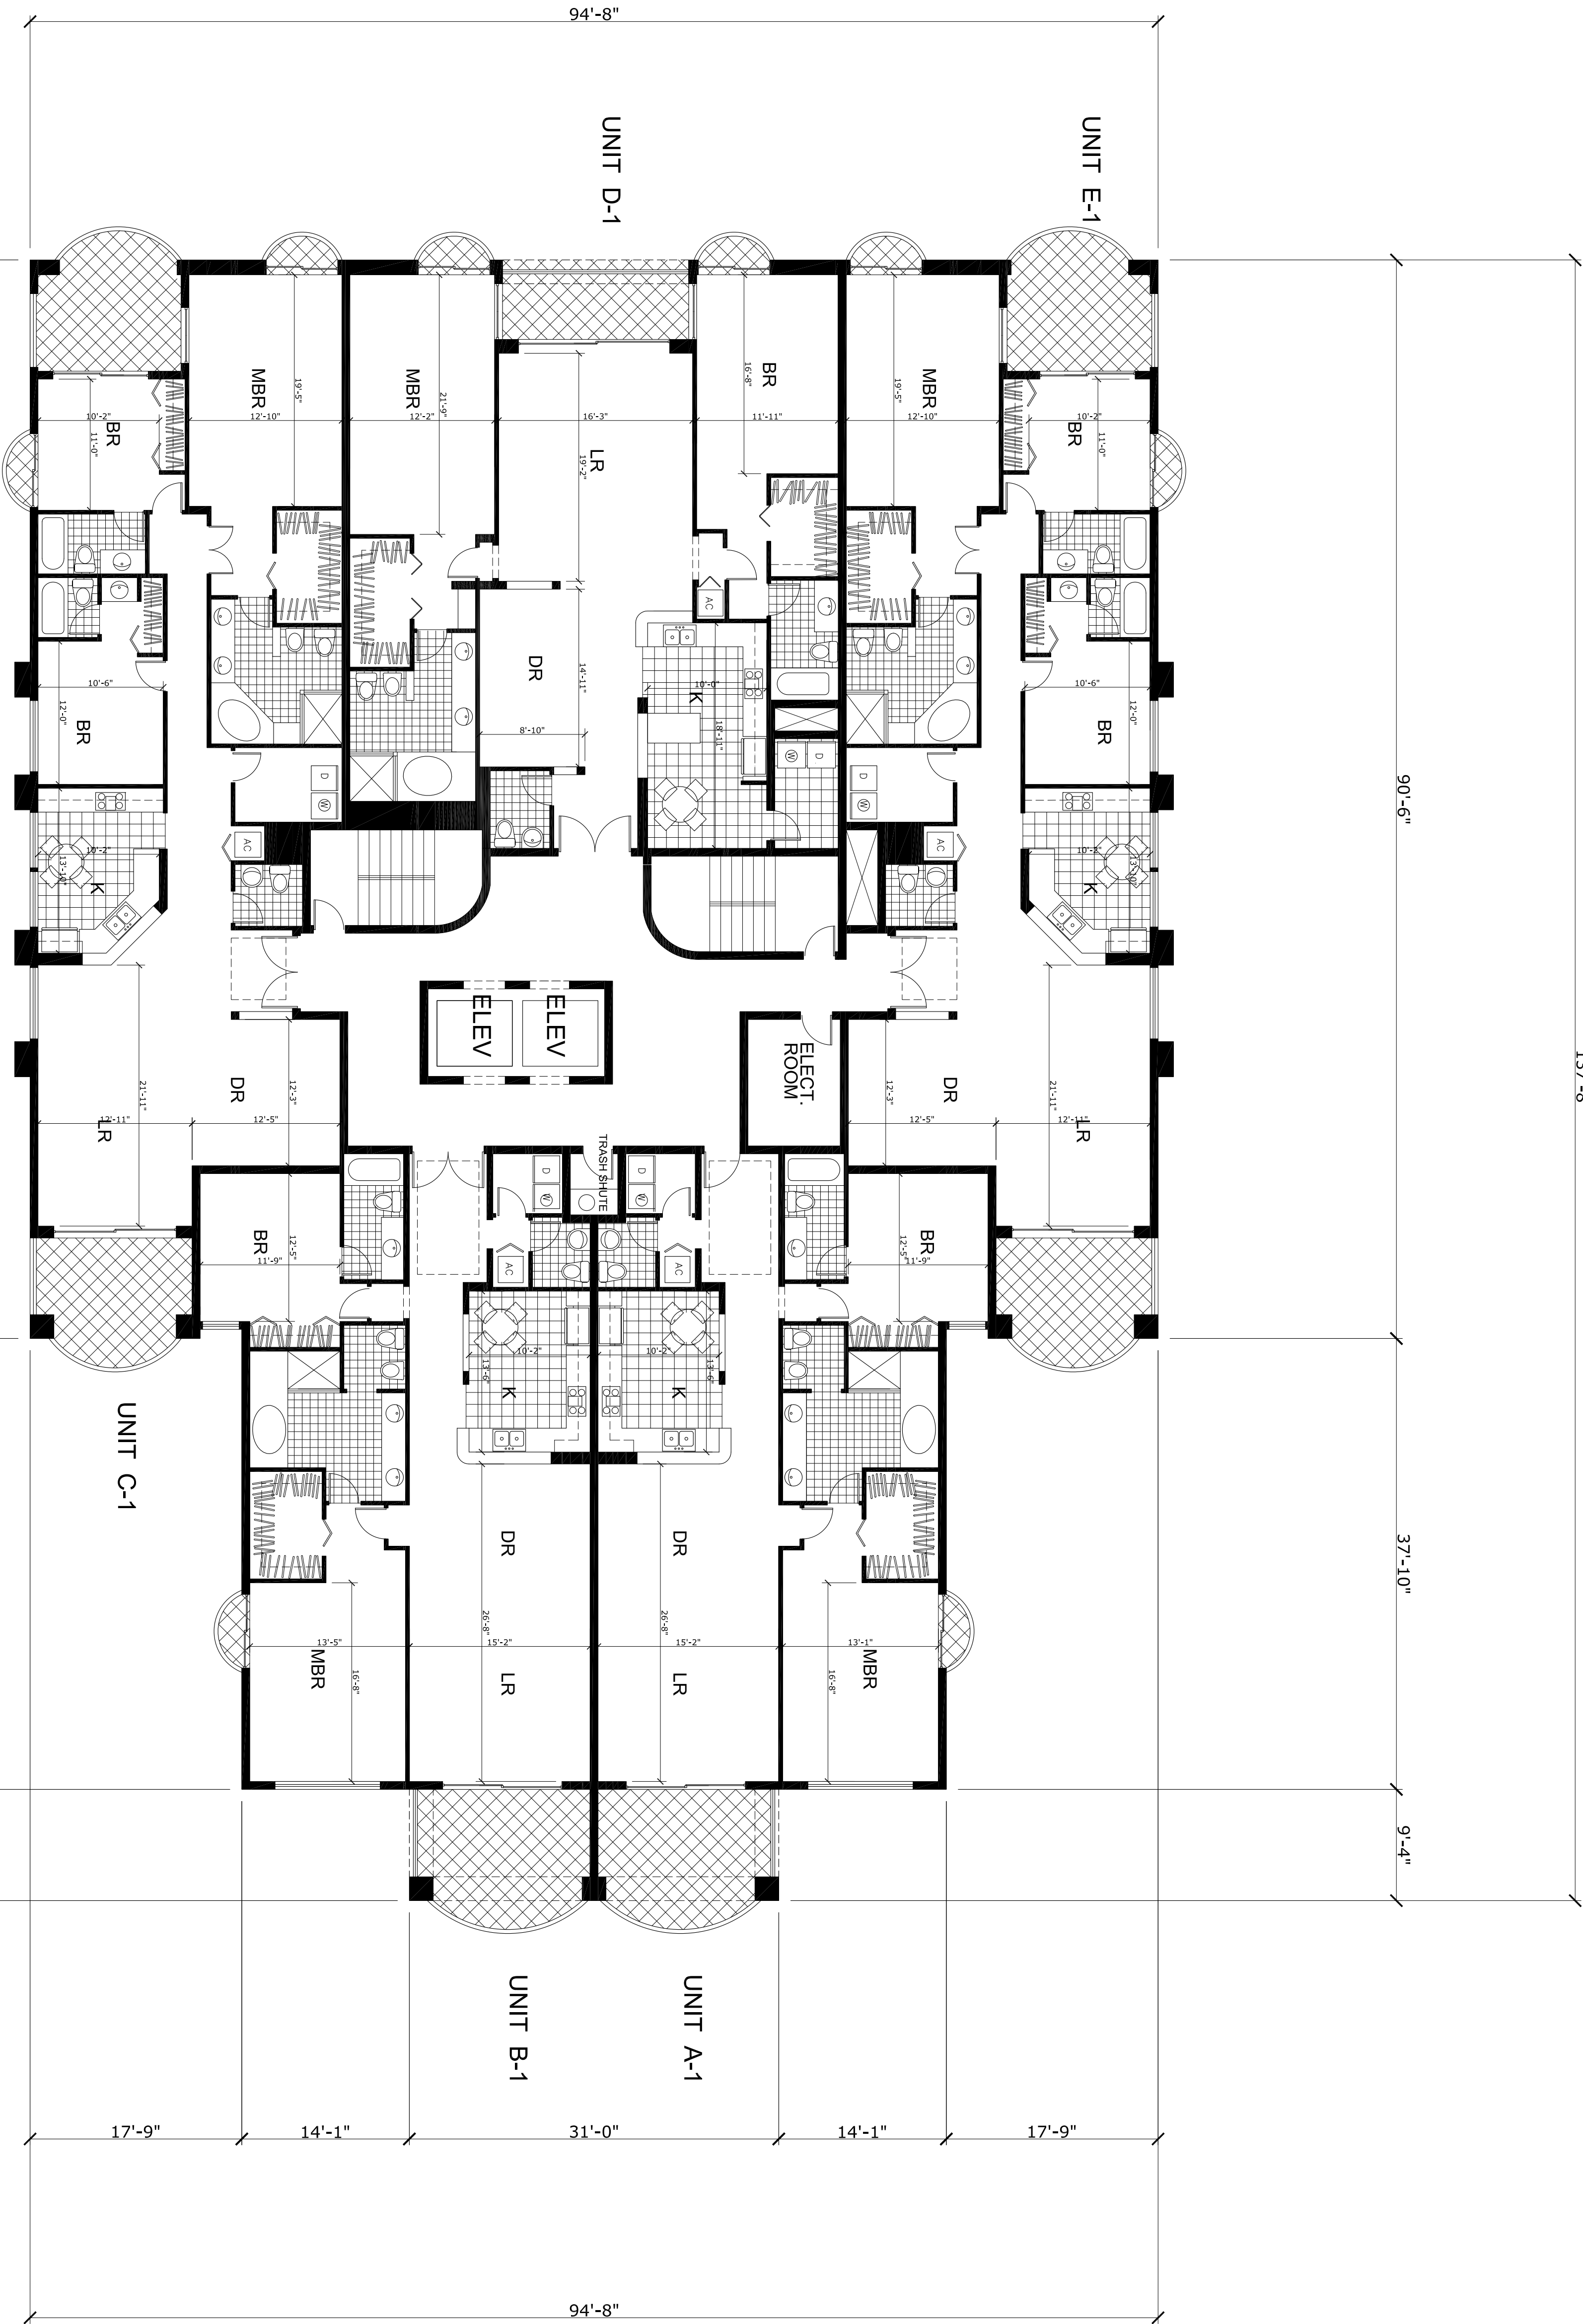

7TH. THRU 10TH. FLOOR PLAN



HARRY A. VANDERKAM, ARCHITECT AND ASSOCIATES
12345 S.W. 94 TERRACE
MIAMI, FL 33155
e-mail: hrv@hrv.com
phone: 305.555.1234

SEAL

EL MIRADOR
901 SOUTH OCEAN DRIVE/321&327 JEFFERSON STREET
HOLLYWOOD FLORIDA

CLIENT:

BBK HOLLYWOOD
DEVELOPMENT GROUP LLC
1100 PALM BEACH BLVD., SUITE 100
PALM BEACH, FL 33480
PH: 561.833.5665

7TH. THRU 10TH.
FLOOR PLAN

A-05

SCALE: 3/32" = 1'-0"

DATE: 02.27.2018