


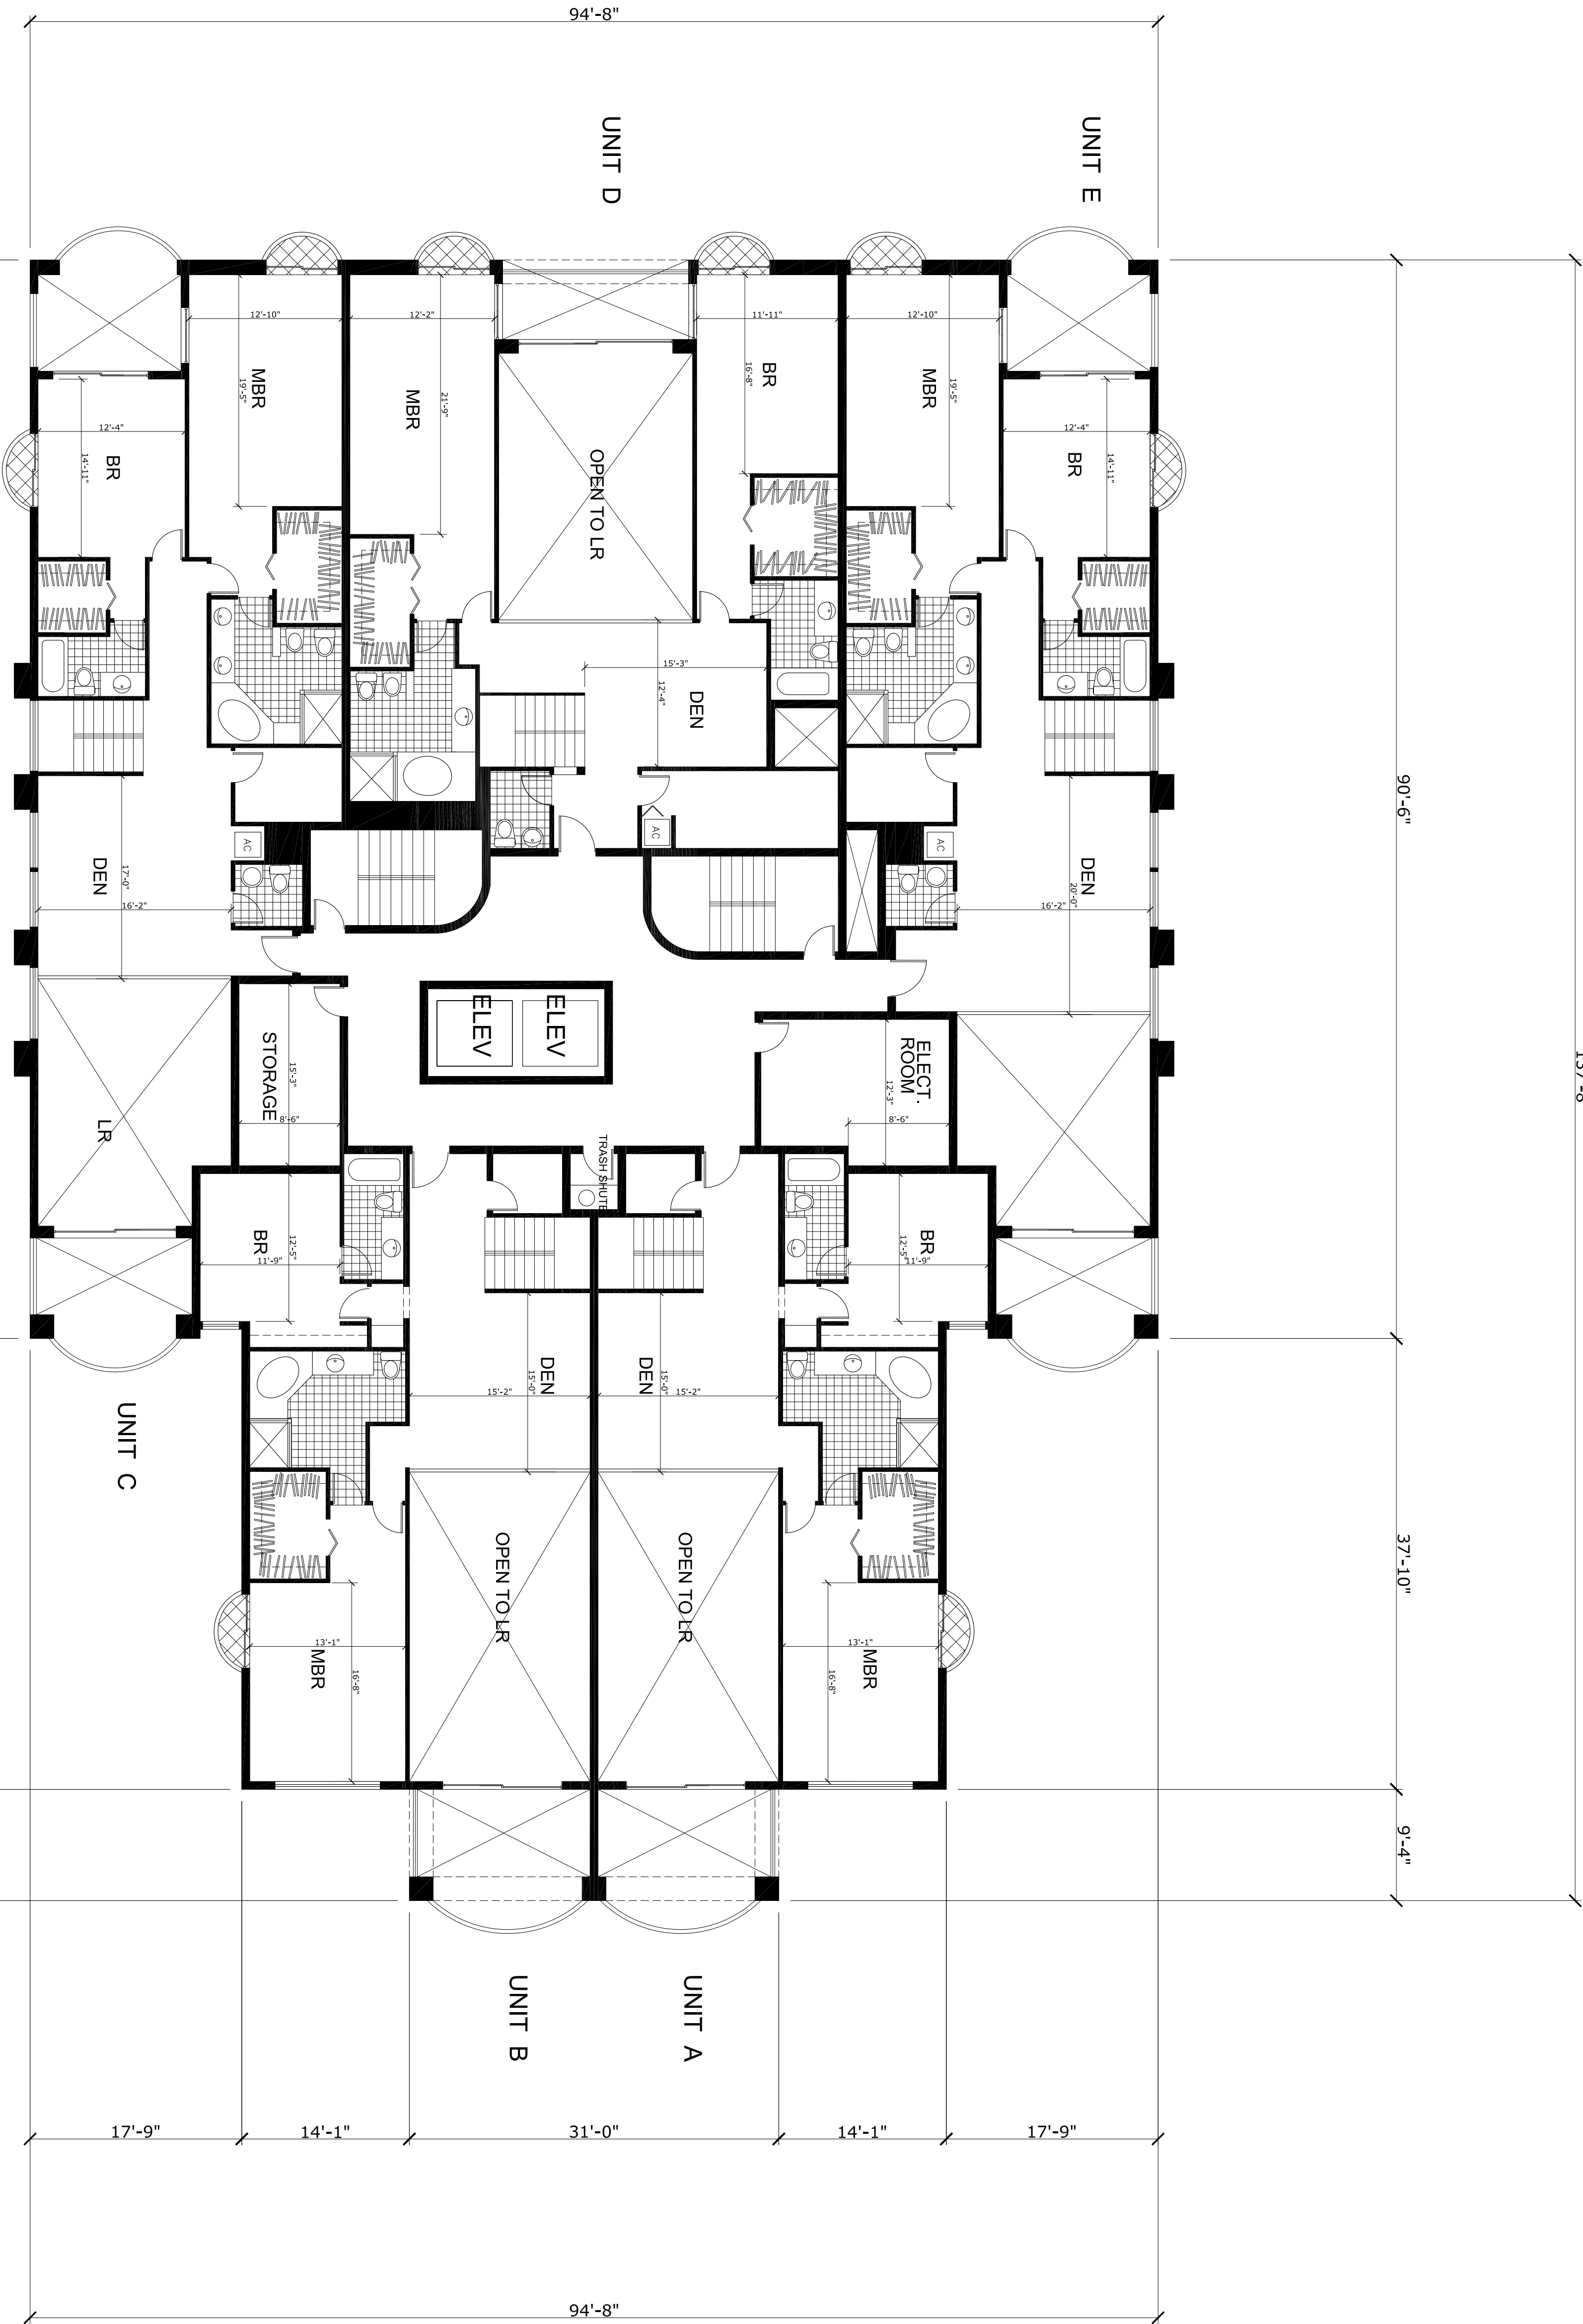

PENT HOUSE UPPER LEVEL - FLOOR PLAN



Master A: 1/24/18, updated 05/03/2018
12345 S.W. 94 TERRACE
MIAMI, FL 33155
email: hrv@aol.com
phone: 305.555.5555

SEAL

EL MIRADOR
901 SOUTH OCEAN DRIVE/321&327 JEFFERSON STREET
HOLLYWOOD FLORIDA

CLIENT:
B&K HOLLYWOOD
DEVELOPMENT GROUP LLC
11000 PALM BLVD. SUITE 100
PALM BEACH, FLORIDA 33480
PH: 561.930.5665

PENT HOUSE
UPPER LEVEL -
FLOOR PLAN

A-07

SCALE: 3/32" = 1'-0"

DATE: 12.19.2018