



Hector A. Valdria, architect, AR 0014316
12356 S.W. 94 TERRACE
MIAMI, Florida 33186 -tel 305 6135138
e-mail hecvald@aol.com

SEAL

EL MIRADOR

901 SOUTH OCEAN DRIVE/321&327 JEFFERSON STREET
HOLLYWOOD FLORIDA

CLIENT :



GSK HOLLYWOOD
DEVELOPMENT GROUP LLC
1000 HALLANDALE BEACH
BLVD. - HALLANDALE
BEACH, FLORIDA 33009
PH. 954 905 5665

NORTH ELEVATION
AND
EAST ELEVATION

A-09

SCALE: 1/16" = 1'-0"

DATE: 06-06-2010

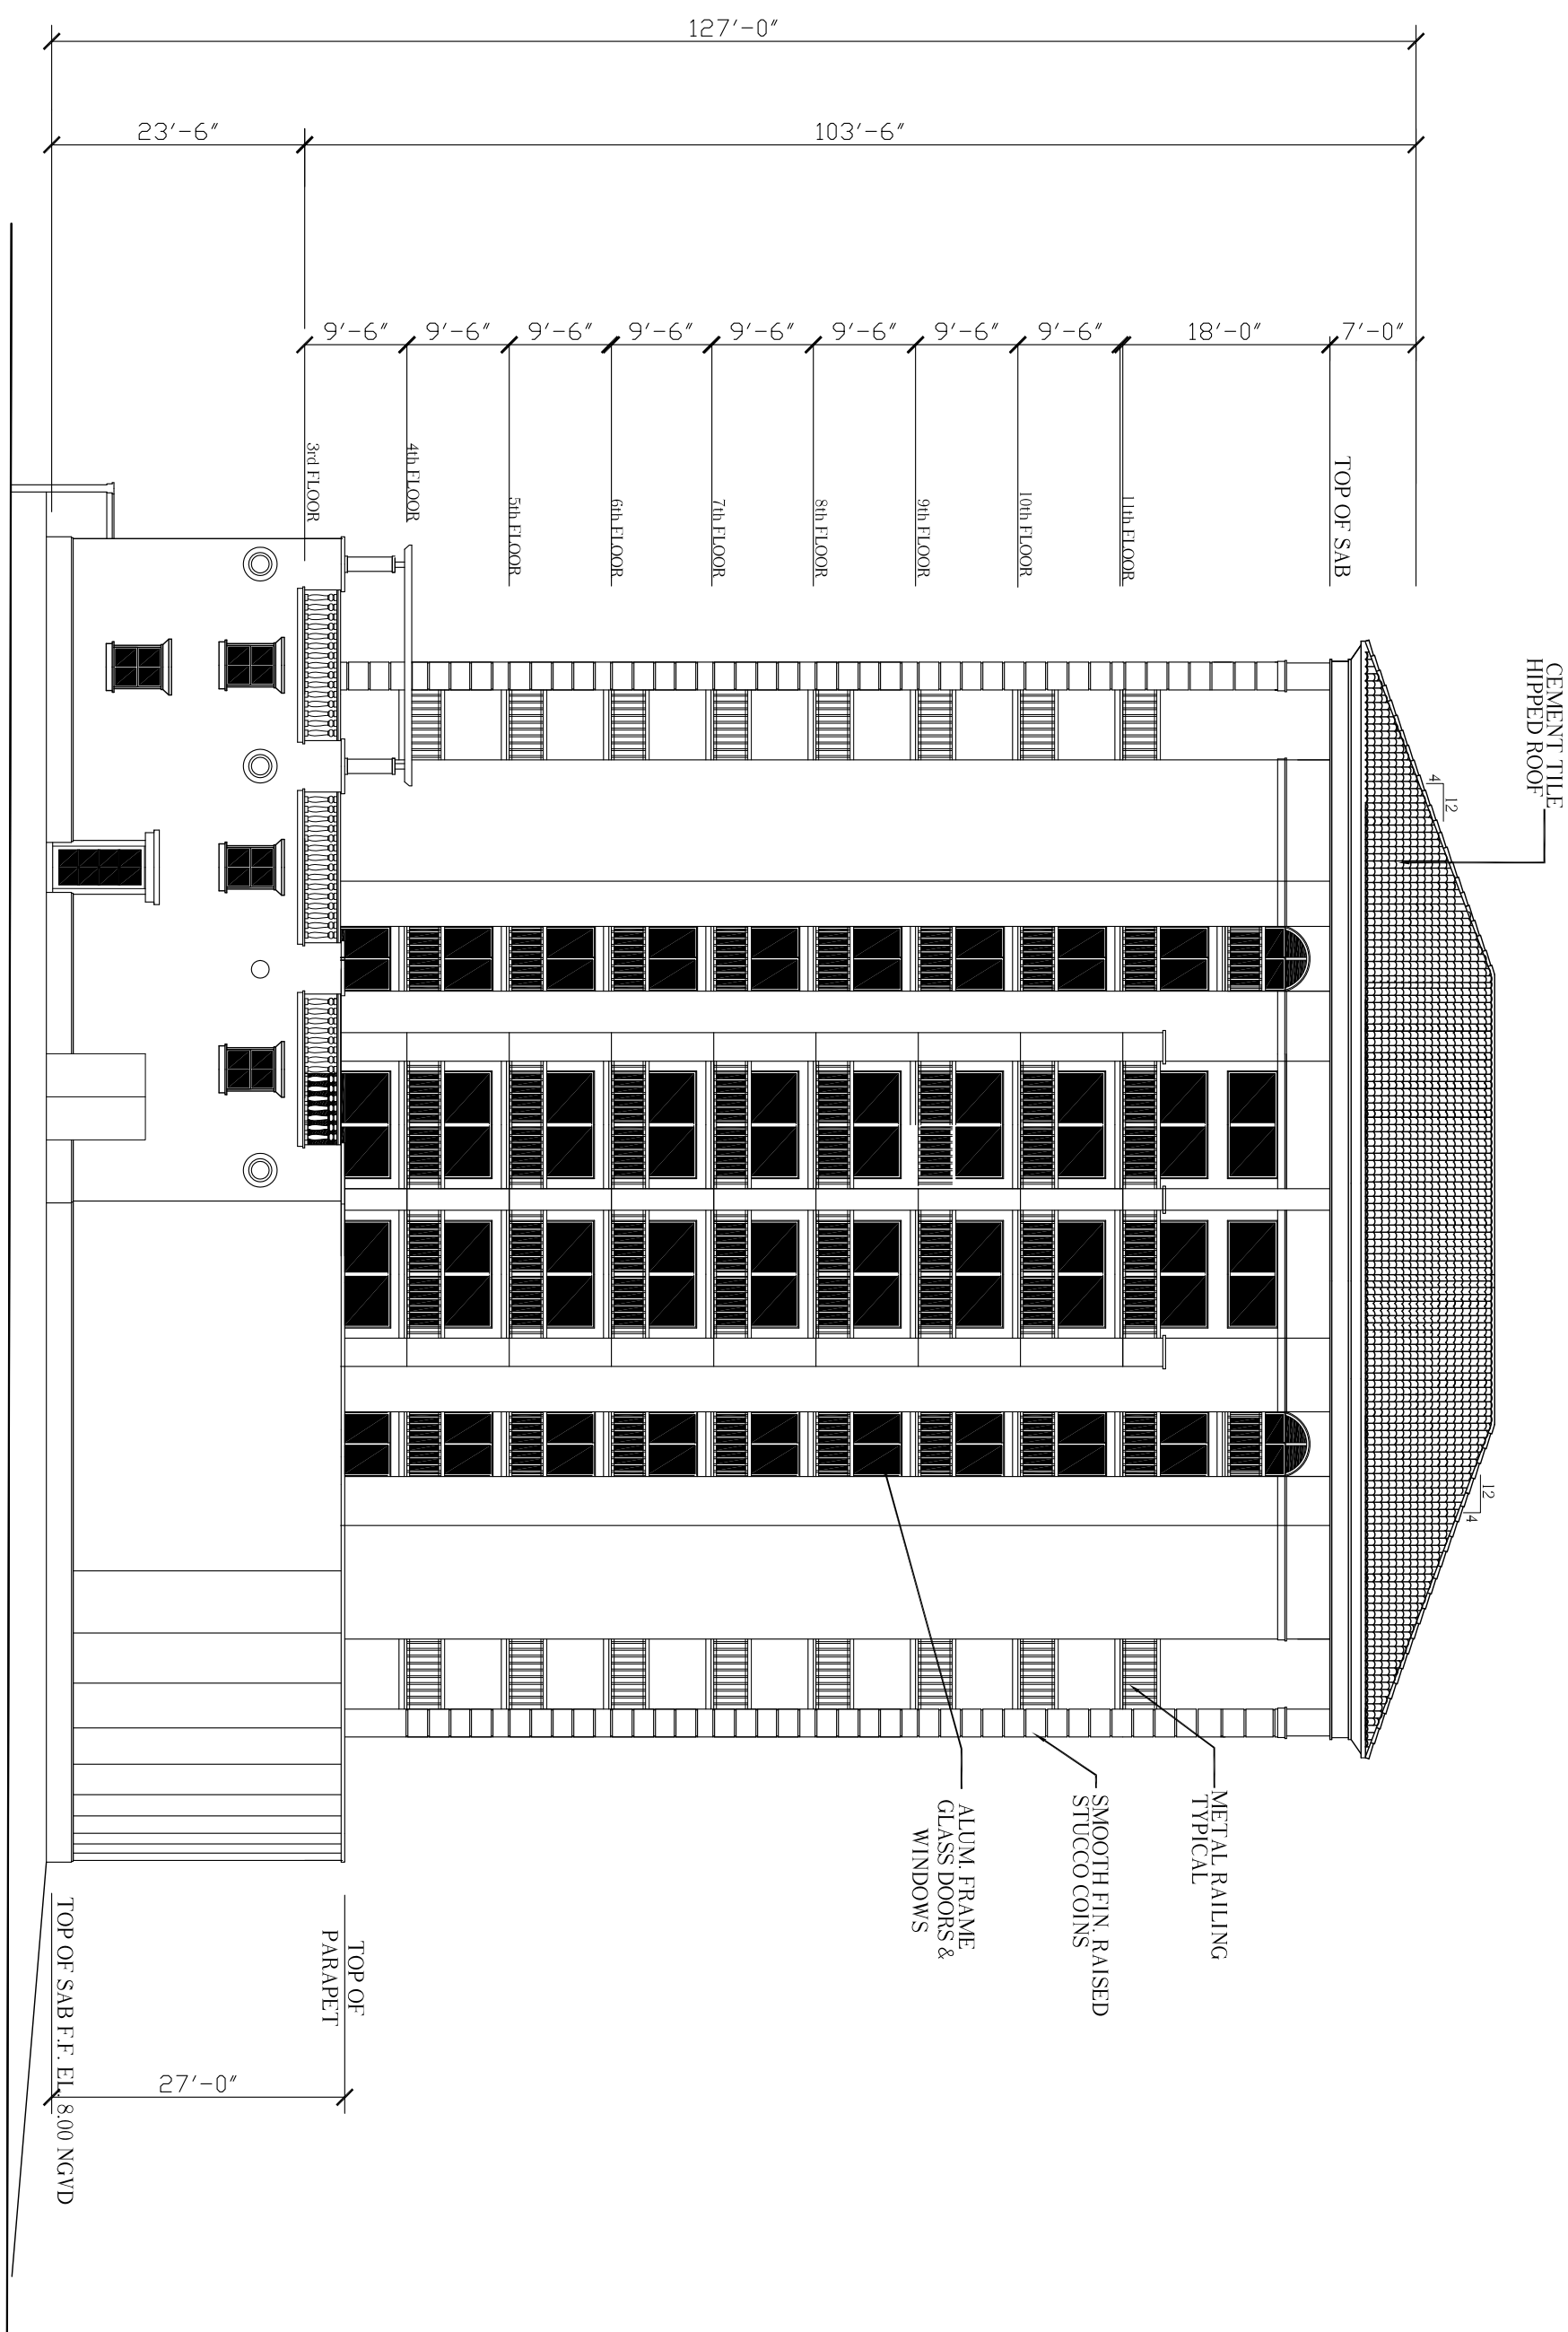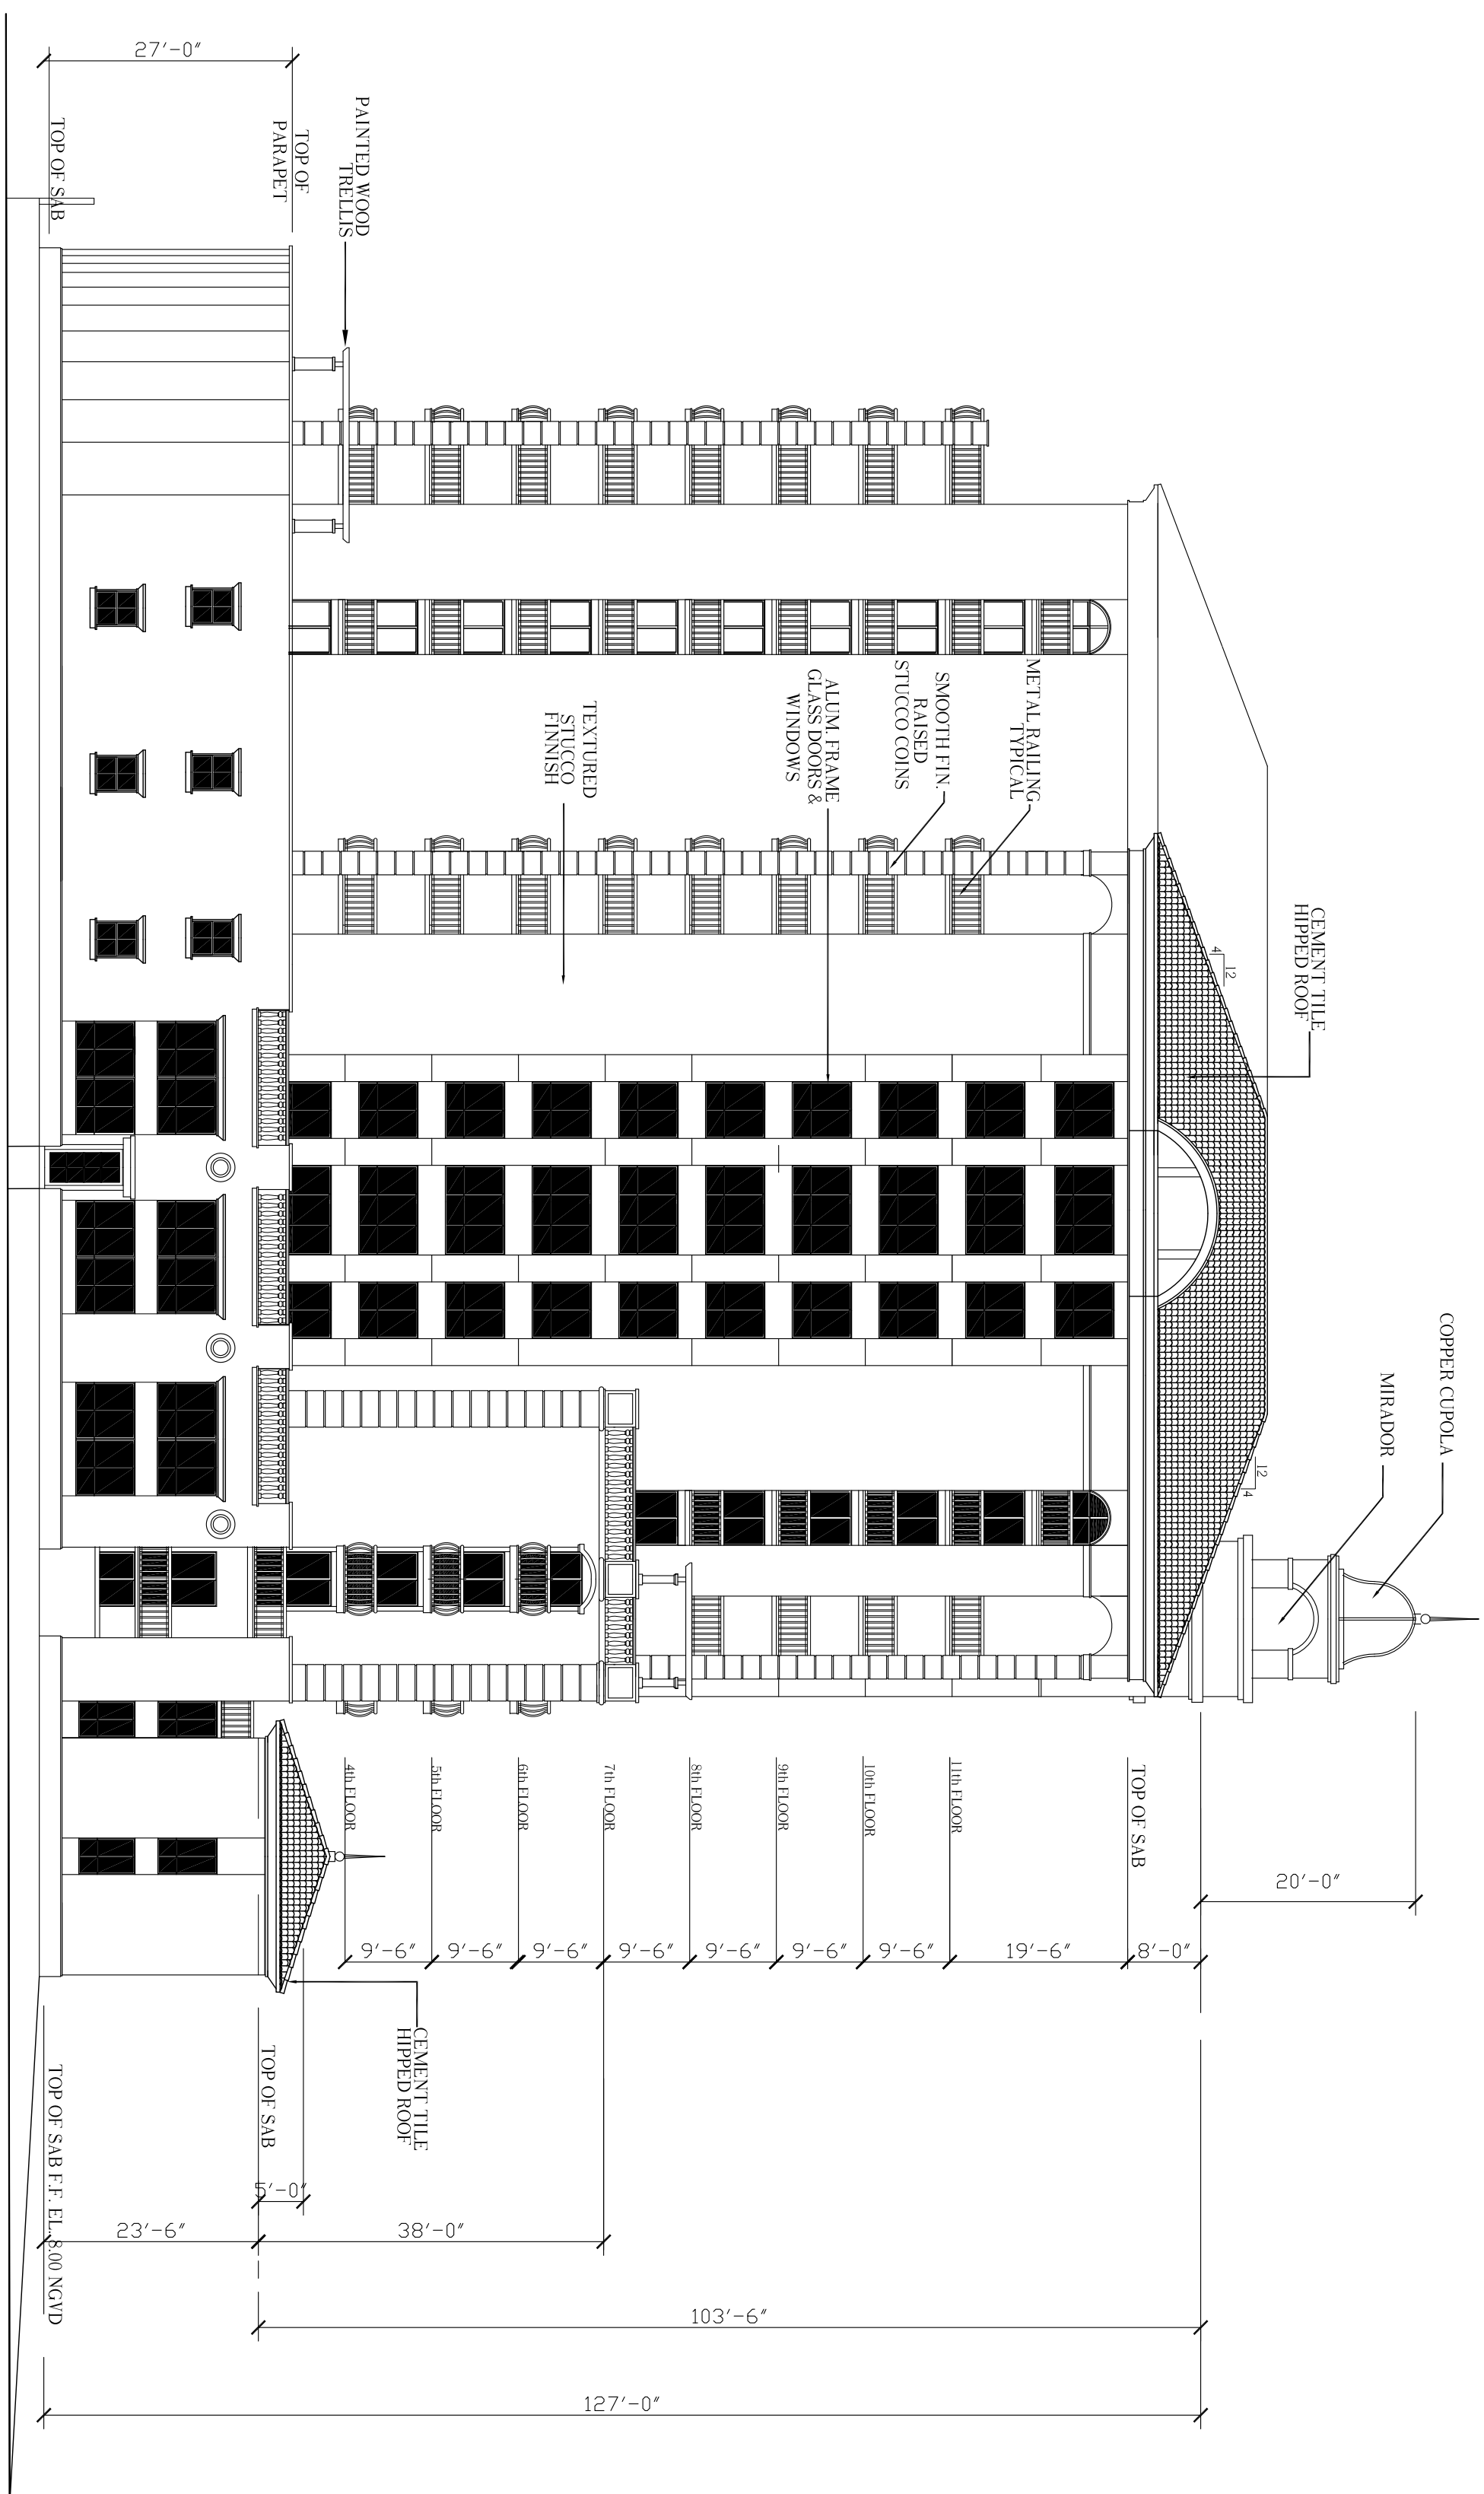

EAST ELEVATION

NORTH ELEVATION