

**IN-SITE
DESIGN
GROUP INC**

1005 HOLLAND AVE. STE. 100
HOLLWOOD, FLORIDA 33020
AA26001758
954 921 5333
FAX 954 921 6769
PROJECT COORDINATOR:
ANNIE CARLUTHERS
CGC 1511058
ARCHITECT
SAMUEL R. UCCELLO


ARCHIECI
SAMUEL R. UCCELLO

SEAL

STATE OF FLORIDA LICENSE NO AR-0015997

THESE DESIGNS AND DRAINAGE ARE THE COPYRIGHTED PROPERTY OF N-SITE DESIGN GROUP, INC. AND MAY NOT BE REPRODUCED EXCEPT WITH SPECIFIC WRITTEN CONSENT OF THE COMPANY. THE CONTRACTOR MUST CHECK AND VERIFY ALL DIMENSIONS OF THE JOBS AND BE RESPONSIBLE FOR ANY SURE-REWORKING. ANY DISCREPANCIES TO THE ARCHITECT BEFORE COMMENCEMENT OF WORK. DRAINAGE ARE NOT TO BE SCALED.

NEW LIFE PENTECOSTAL
CHURCH MIRACLE
CENTER

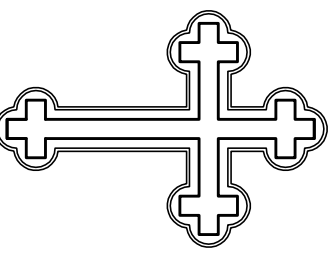

ADDRESS:
6136 VAN BUREN STREET
HOLLYWOOD, FL

REVISIONS
JUNE-6-11
SUBMITTAL TO
TECHNICAL ADVISORY
COMMITTEE

Date Of Issue
JUNE-6-11

ELEVATIONS

A-2.1

KEY NOTES


1. MAIN/D-DADE COUNT PRODUCT APPROVED STANDING SEAM TYPE ROOF COLOR TO BE ARCHITECTURAL GRADE GALVALUME (TYP) LINE OF THE BEAM SEE STRAIGHT DIMS FOR DTLS
2. CONTINUOUS GROUND UNDER OVERLAPPING SHEET METAL FLASHING
3. A-21, STICCO SHALL BE INSTALLED 4" MIN. BEYOND EAVE LINE
4. FLASHING SHALL BE INSTALLED 4" MIN. BEYOND EAVE LINE
5. CLASH STEEL WITH DECORATIVE DOVER EXTERIOR FLOOR BUILDING HEIGHT
6. 1. 2. 3. 

NOTE:
- DIMENSIONS SHOWN ARE TO TOP OF FF. SEE ELEVATIONS
AND STRUCT DWGS FOR TB HEIGHT AND DEPTH

NOTE: EXTERIOR WALL OPENING AND EXTERIOR WALL CONSTRUCTION SHALL COMPLY WITH 2001 IBC TABLE 704.5

1 NORTH ELEVATION (FRONT)

SCALE = 1/4" = 1'-0"

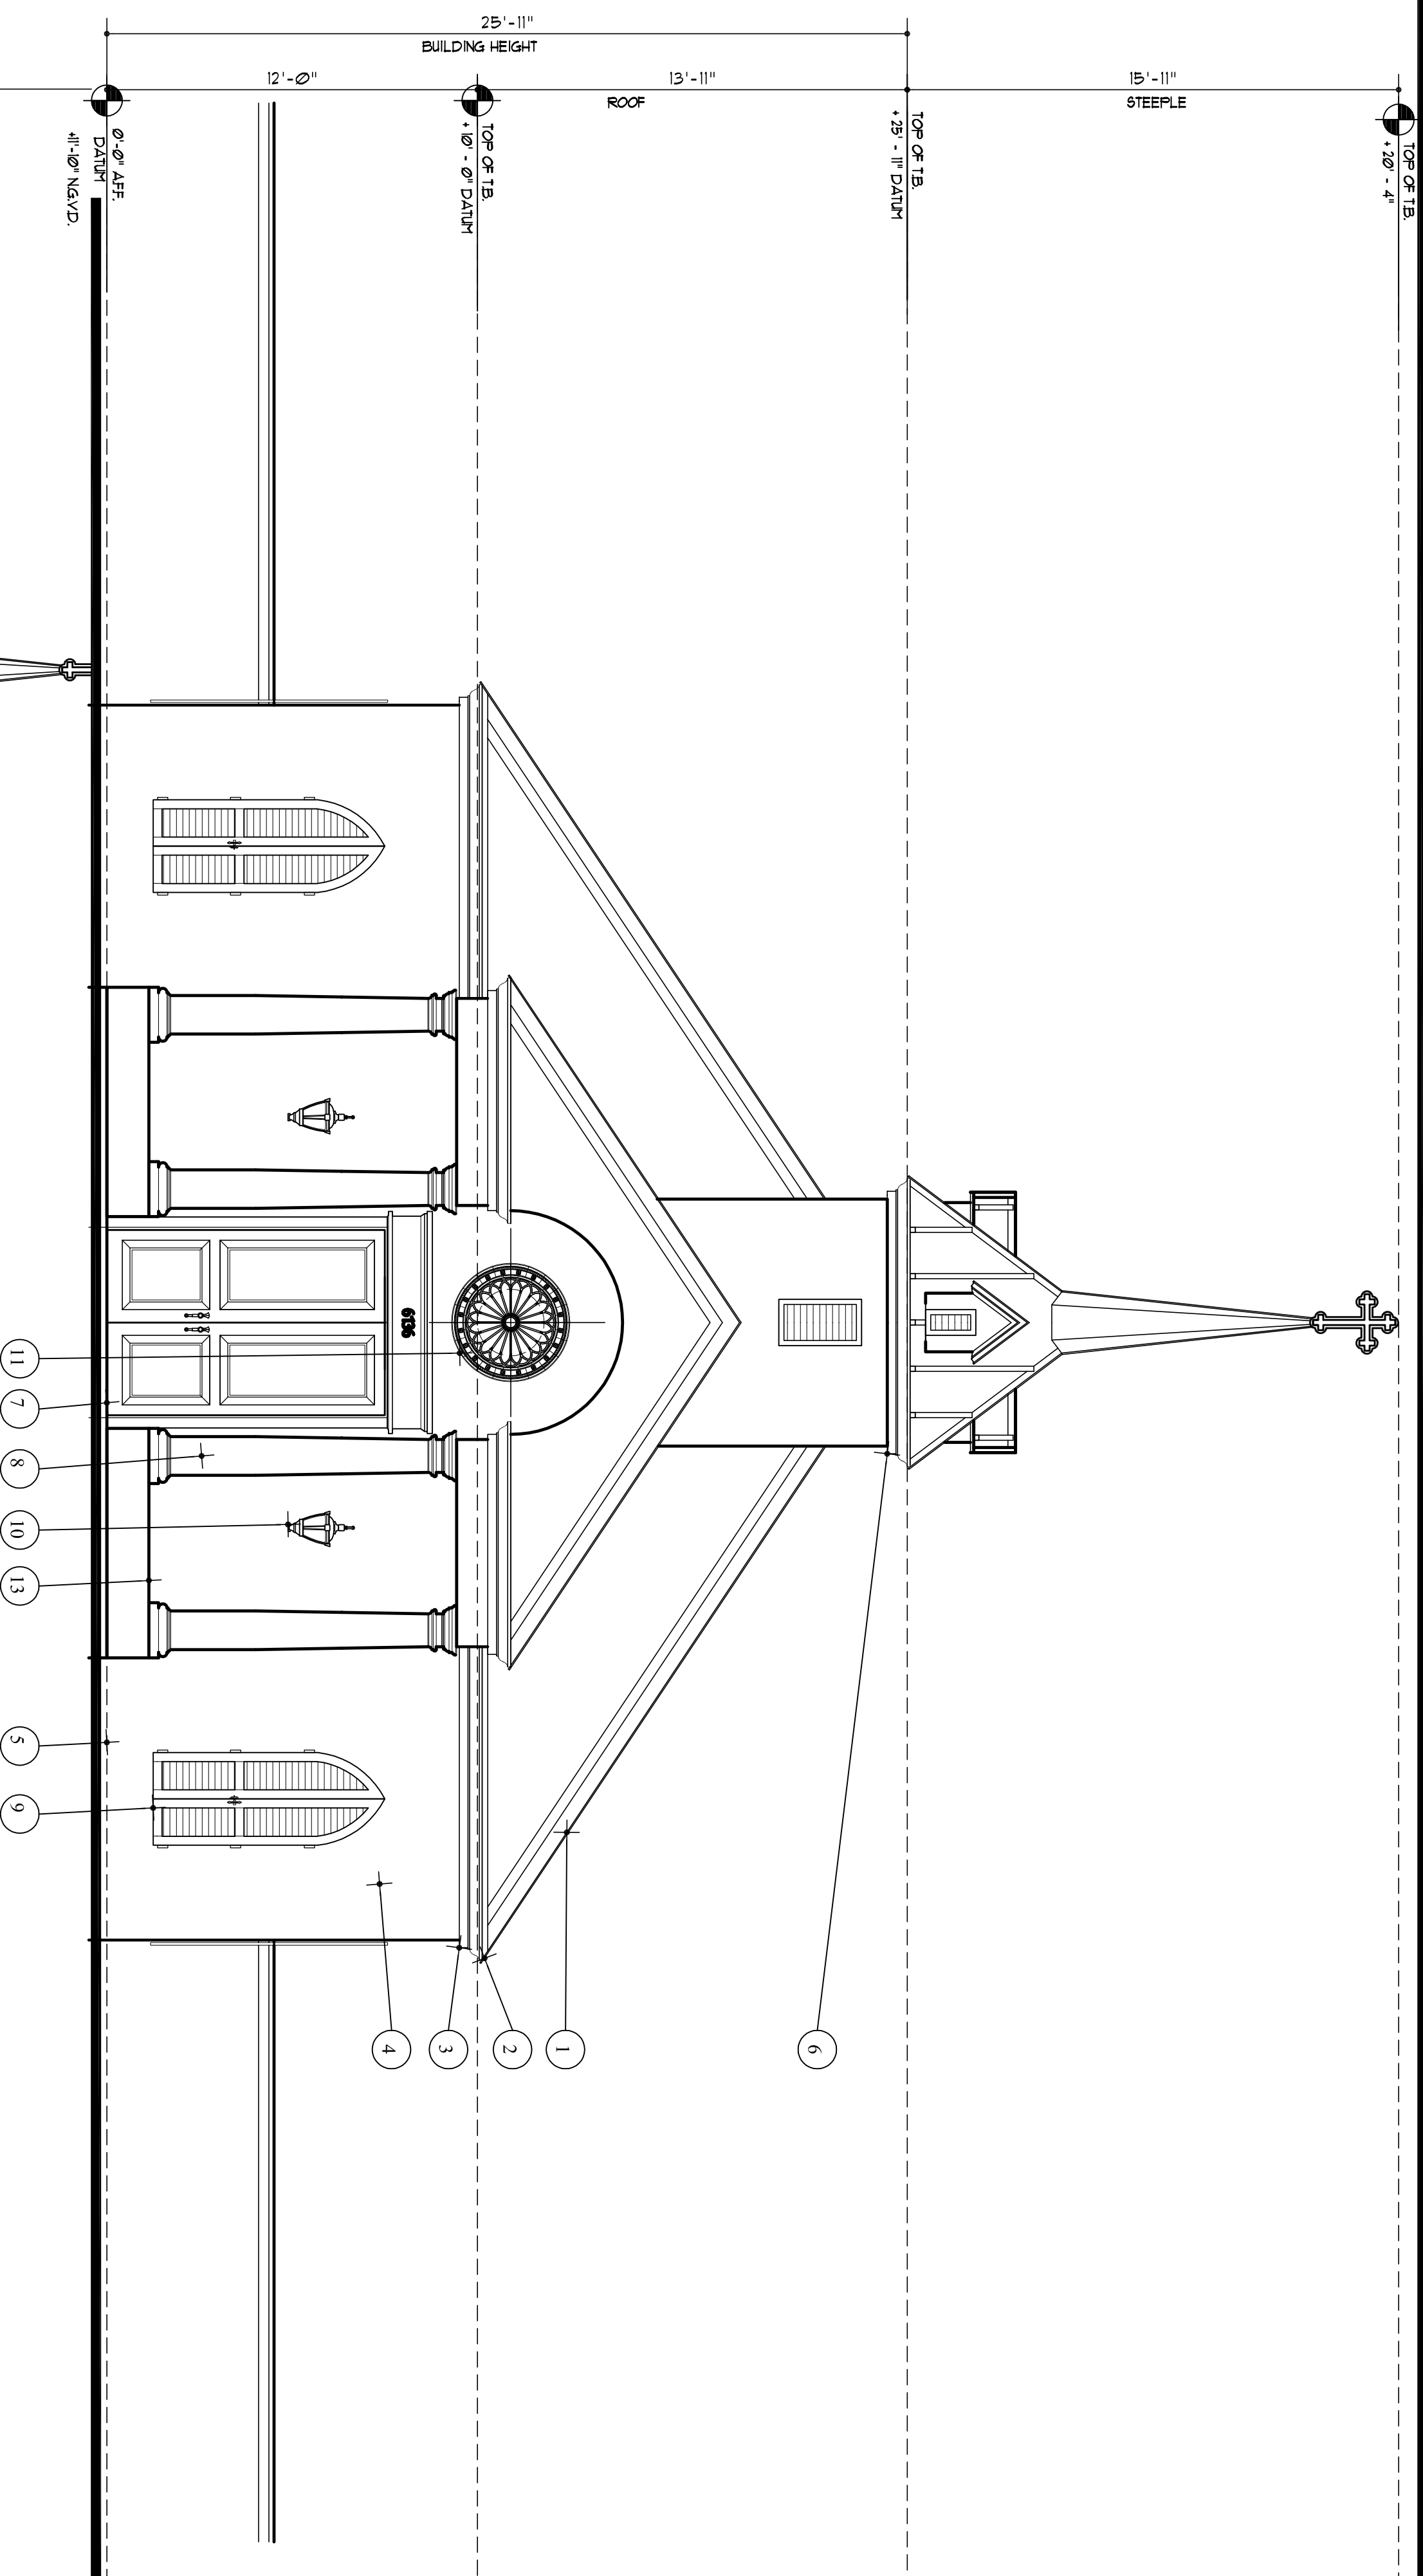

3 KEY NOTES

— 10 —

2 WEST ELEVATION
SCALE = 1/4" = 1'-0"

SCALE = 1/4" = 1'-0"