
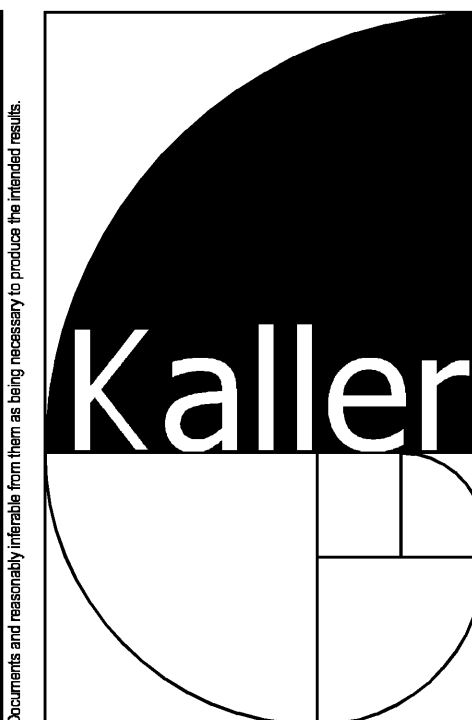
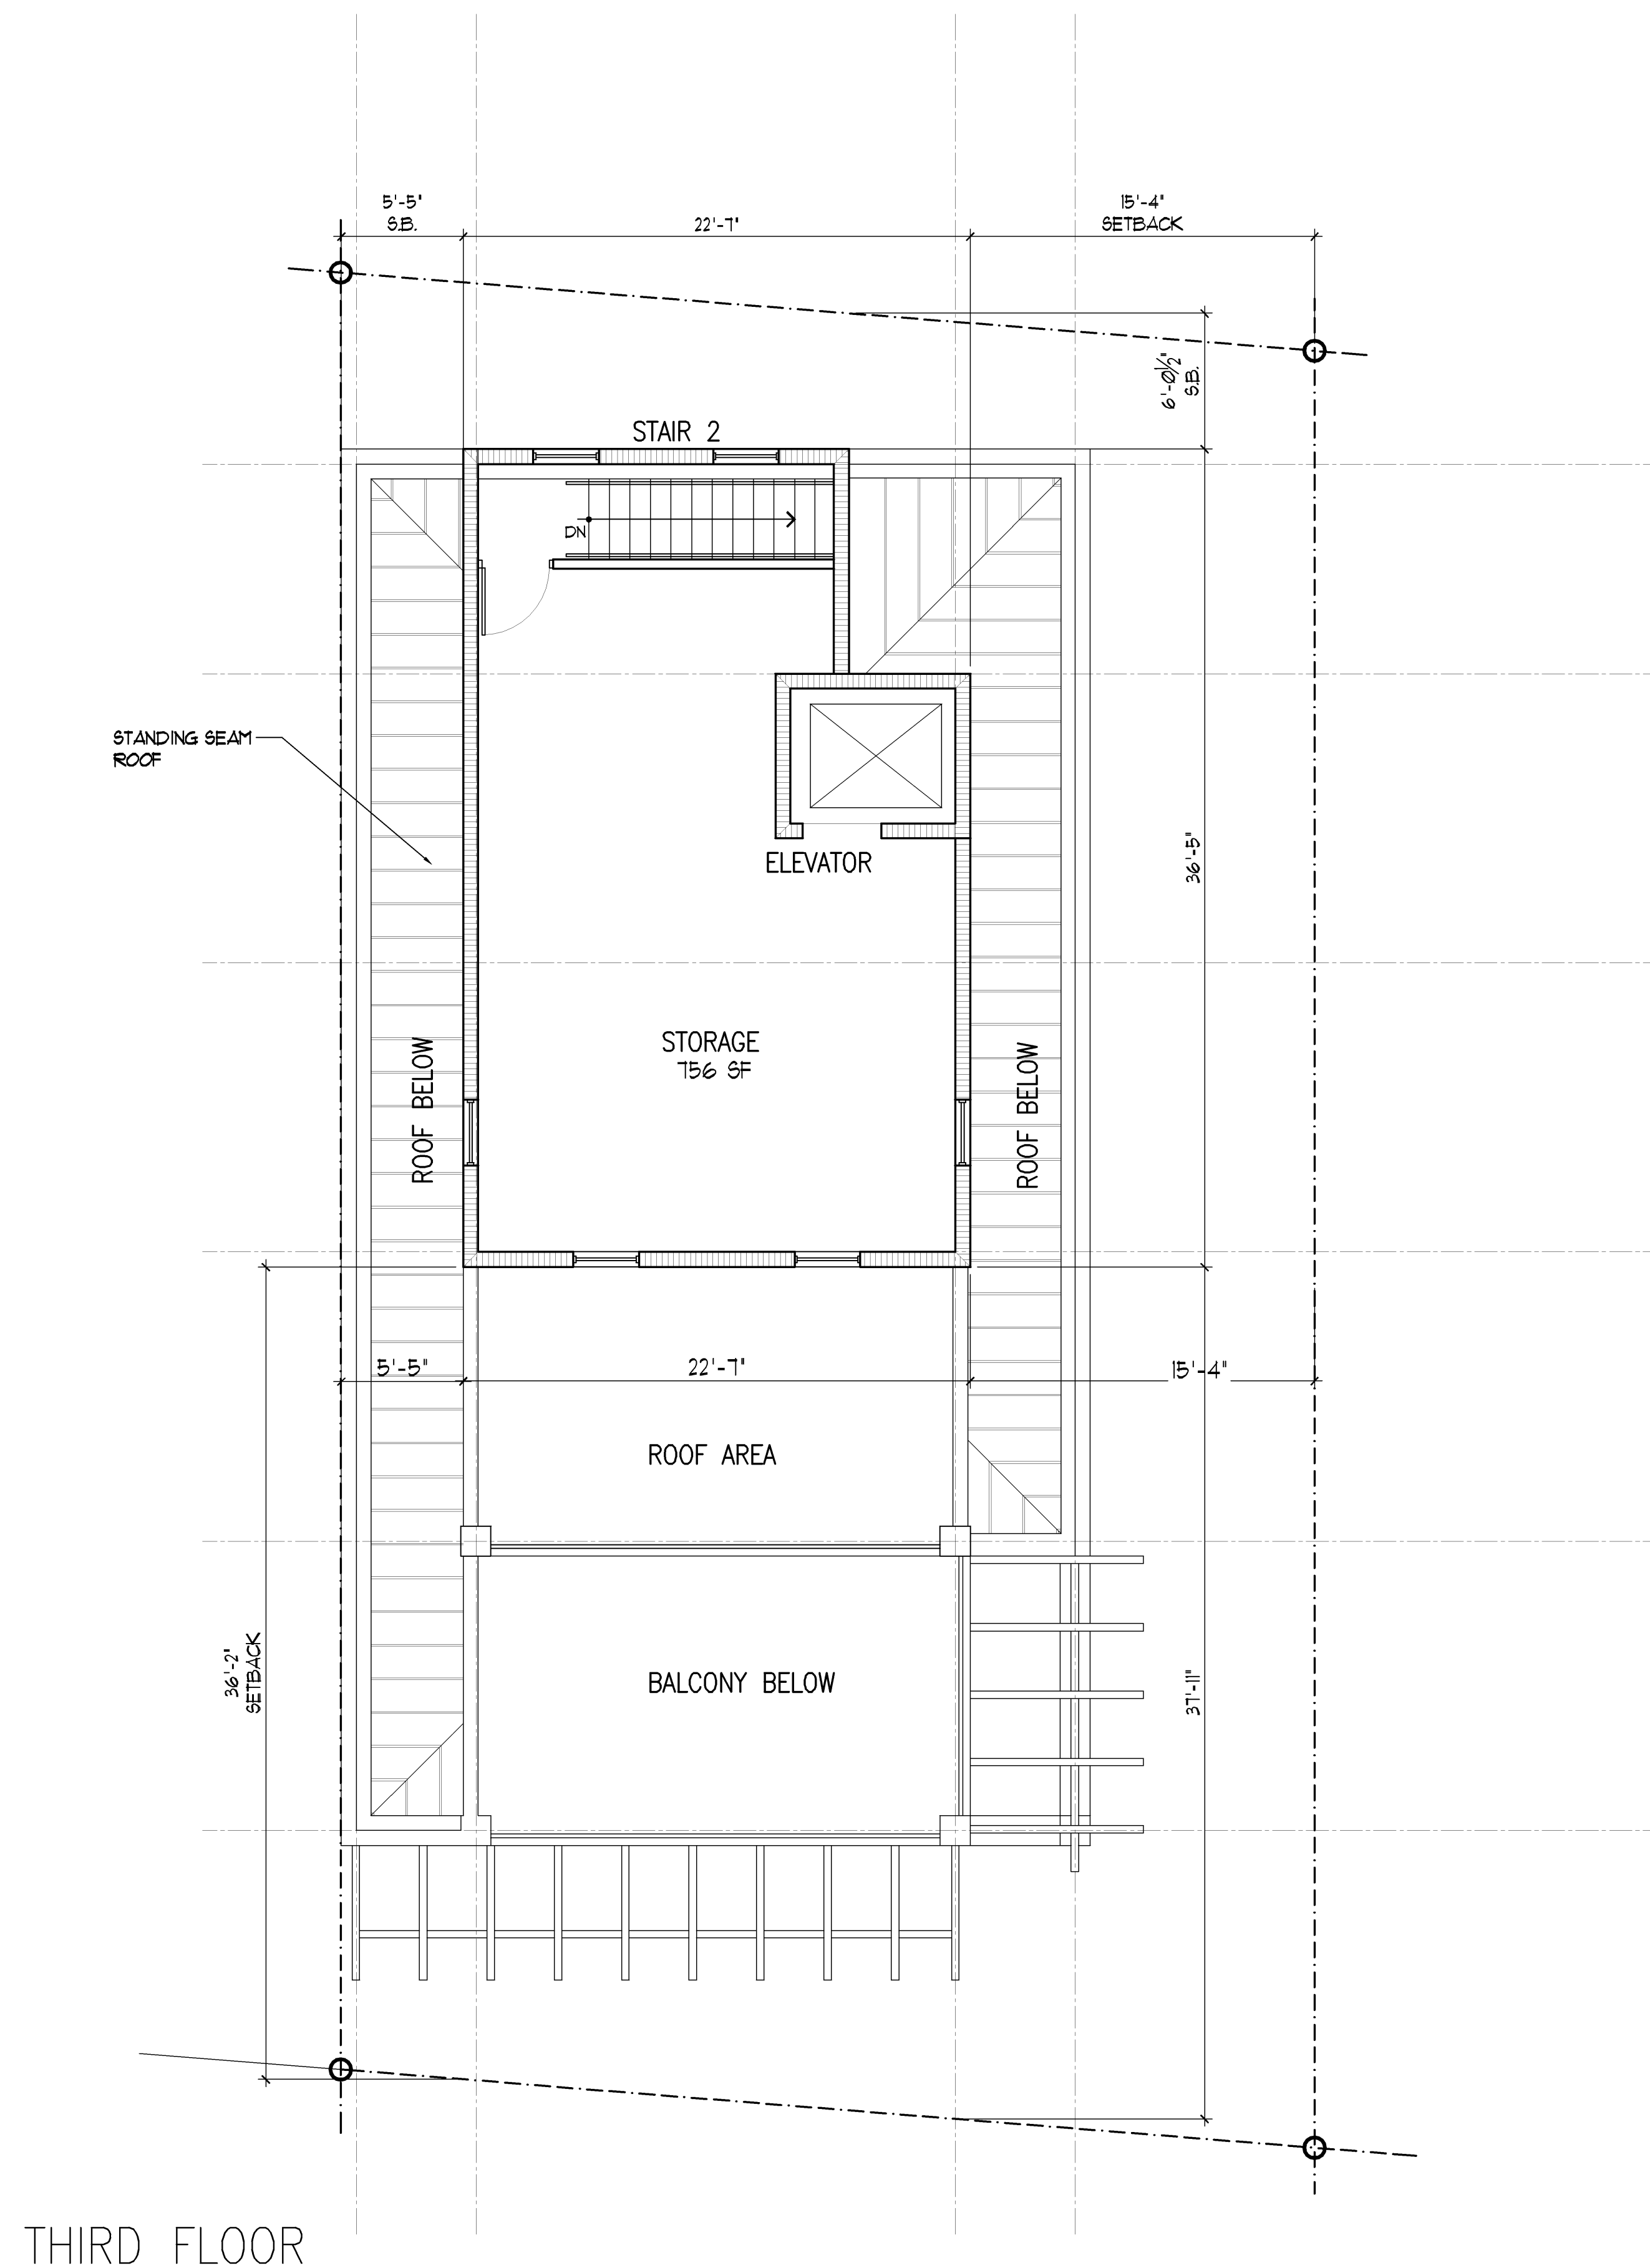


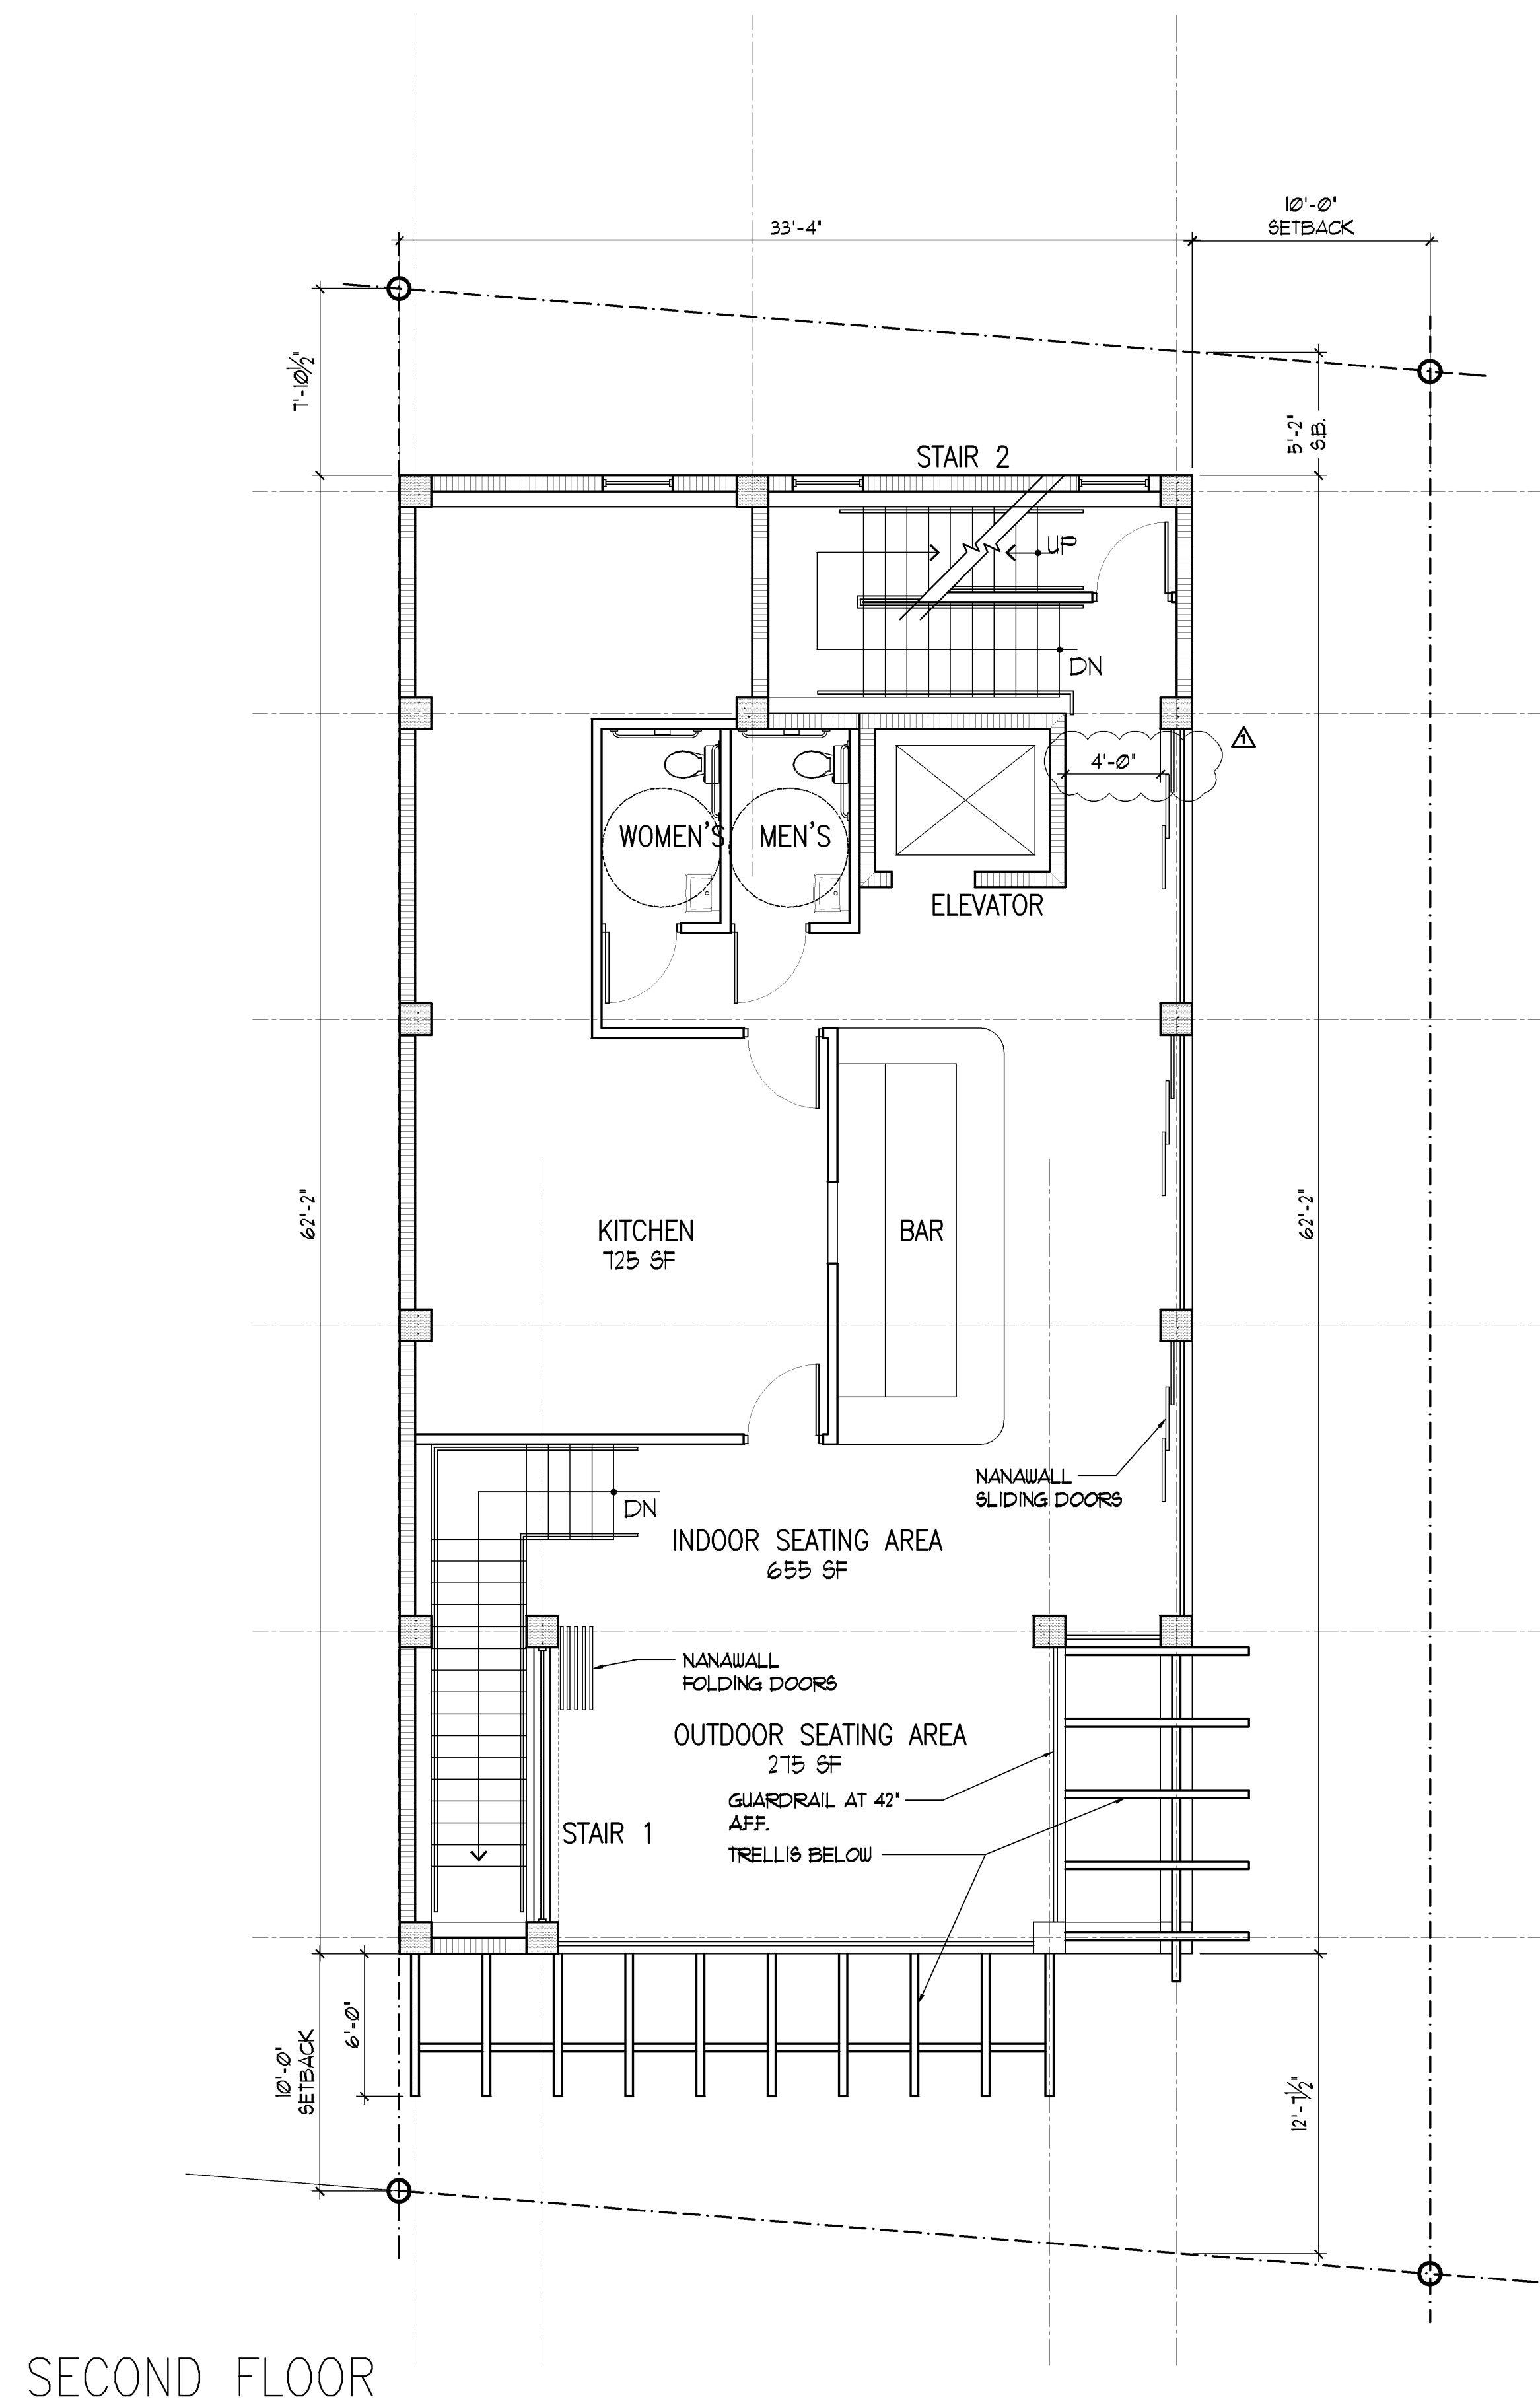

JOSEPH B. KALLER
&
ASSOCIATES, P.A.
AA# 26001212
1417 Hollywood Blvd. Hollywood, Florida 33020
P(954) 920 5746 phone - F(954) 926 2841
kaller@bellsouth.net

SEAL

JOSEPH B. KALLER
FLORIDA R.A. # 0009239

PROJECT TITLE
PROPOSED NEW CONSTRUCTION
NICK'S BAR & RESTAURANT
1214 N. BROADWALK
HOLLYWOOD BEACH, FLORIDA

SHEET TITLE

FLOOR PLANS

FINAL TAC

[illegible]

This drawing, as an instrument of service, is and shall remain property of the Architect and shall not be reproduced, published or used in any way without the permission of the Architect.

PROJECT No.:	11115
DATE:	10-26-11
DRAWN BY:	TMS
CHECKED BY:	JBK

SHEET

A-2

1 | PROPOSED SECOND FLOOR

SCALE: 3/16" = 1'-0"

2 | PROPOSED THIRD FLOOR

SCALE: 3/16" = 1'-0"