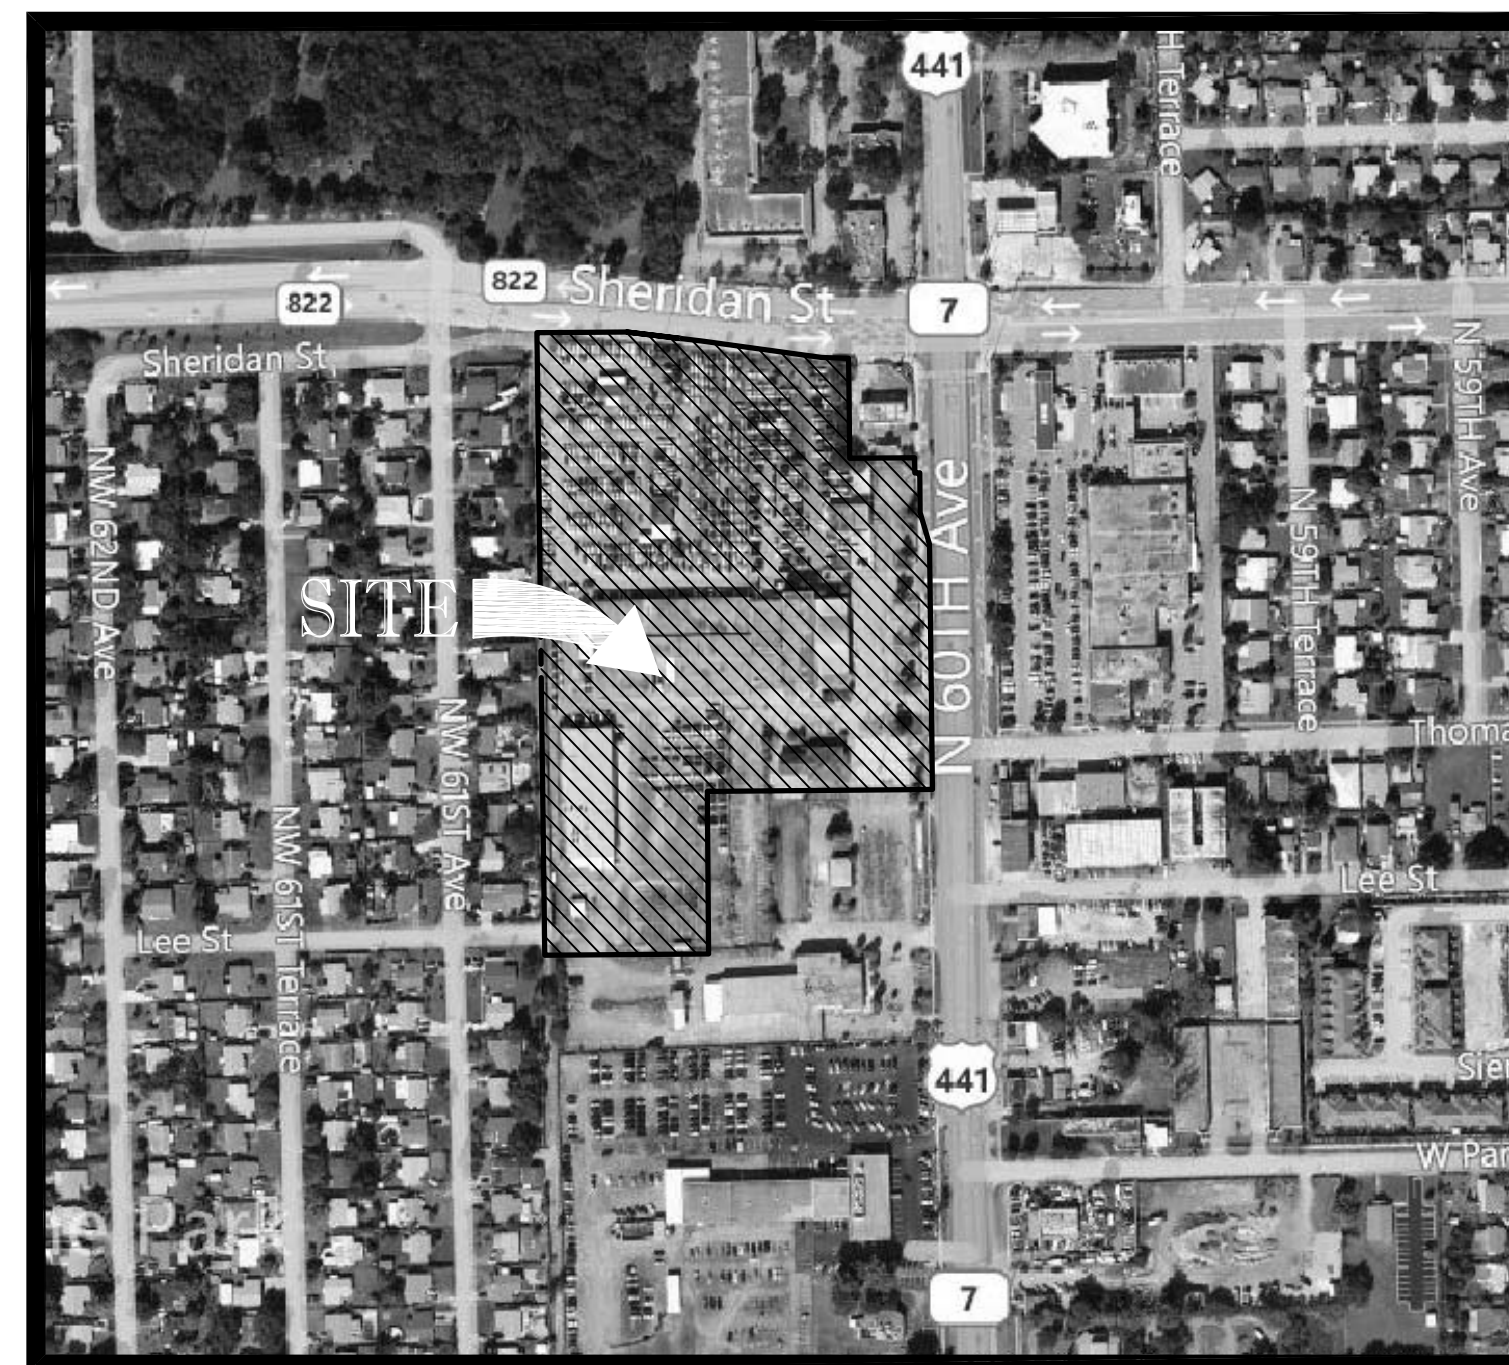



THE DEVELOPMENT DRAWINGS FOR:
HOLLYWOOD HONDA
FOR
HOLLYWOOD IMPORTS LTD. INC.
CITY OF HOLLYWOOD, BROWARD COUNTY, FL
SECTION 13, TOWNSHIP 51S, RANGE 41E

VICINITY \ AERIAL MAP


$$\overline{1''=300'}$$


COPYRIGHT 2010 MICROSOFT CORPORATION 2010 DIGITAL GLOBE

LOCATION MAP

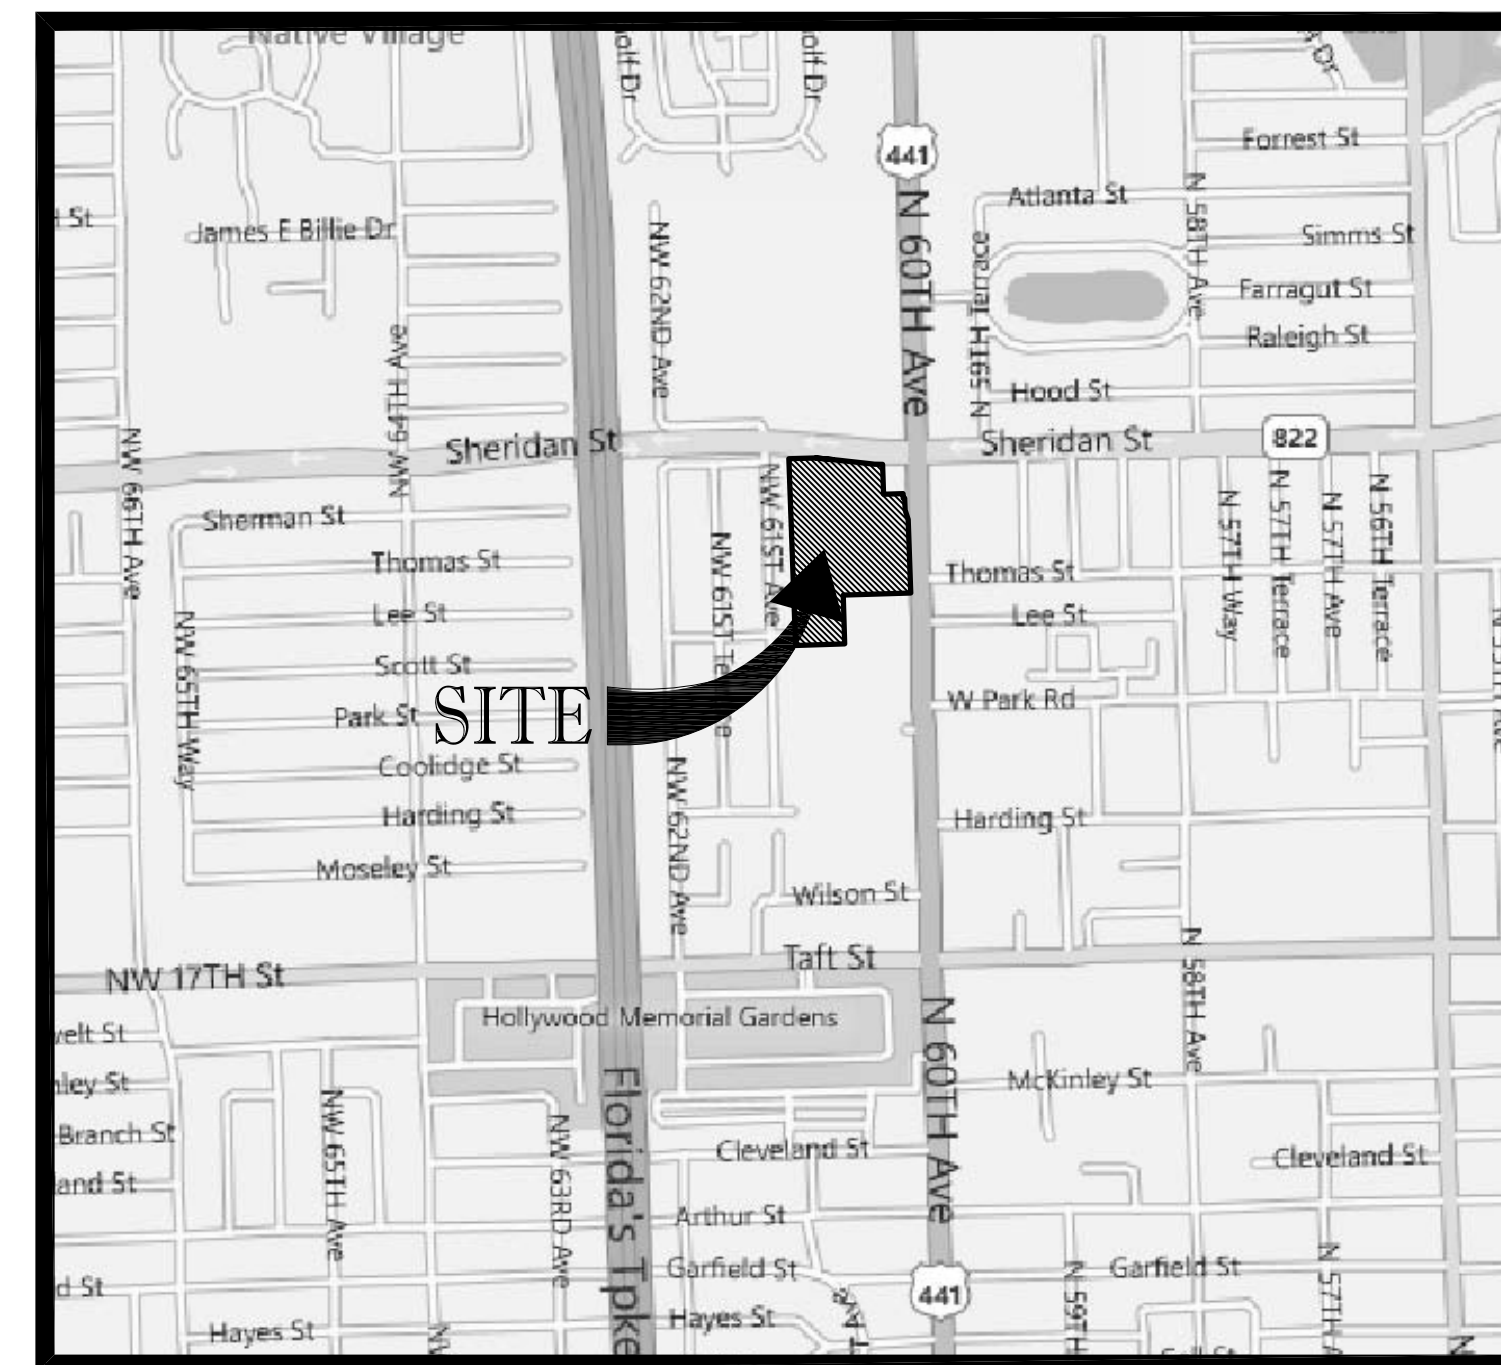 $1'' = 600'$ 

COPYRIGHT 2010 MICROSOFT CORPORATION. 2010 MAY

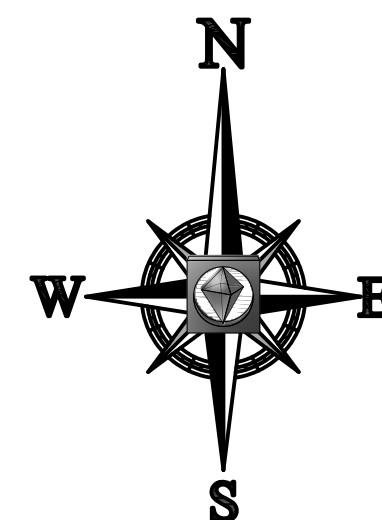

SHEET INDEX

PLANS BY BOHLER ENGINEERING:

COVER SHEET	C-1
BOUNDARY & TOPOGRAPHIC SURVEY	1 & 2 of 2
OVERALL SITE PLAN	C-2
SCHEMATIC DRAINAGE PLAN	C-3
SCHEMATIC UTILITIES PLAN	C-4
PLANS BY YSM DESIGN	
COVER, PROJECT DIRECTORY	A001
EXISTING / DEMO - OVERALL FIRST FLOOR PLAN	A101a
PROPOSED - OVERALL FIRST FLOOR PLAN	A200a
EXTERIOR ELEVATIONS	A501

LEGAL DESCRIPTION

A PORTION OF TRACTS 1, 2, AND 3 OF "BENDLE'S SUBDIVISION" ACCORDING TO THE PLAT THEREOF AS RECORDED IN PLAT BOOK 2, PAGE 2, OF THE PUBLIC RECORDS OF BROWARD COUNTY, FLORIDA.

FOLIO #	514112020030
LAND USE CLASSIFICATION:	TOC
ZONING CLASSIFICATION:	SR7-CCD-MHC, C-4

COPPER INTERCONNECT CABLE - (BRET HENDERSON) BROWARD COUNTY TRAFFIC ENGINEERING DIVISION (BCTED) 954.847.2702

FIBER OPTIC CABLE - (ROBERT BLOUNT) BROWARD COUNTY HIGHWAY CONSTRUCTION & ENGINEERING DIVISION (BCHCED) 954.357.8242

OWNER
BENDLES RENTALS, L.L.C.
LESTER C. BOGGS ETAL
4190 SW 75th CIRCLE
DAVIE, FLORIDA 33314
(P) 954.761.2923


SURVEYOR
PULICE LAND SURVEYORS, INC
5381 NOB HILL ROAD
SUNRISE, FL. 33351
(P) 954.573.1777

DEVELOPER
HODGEN CONSTRUCTION
17160 ROYAL PALM BEACH BLVD., STE. 4
WESTON, FL 33326
(P) 954.727.0333 (F) 954.727.0332

CIVIL ENGINEER
BOHLER ENGINEERING, LLC
MIKE TROXELL, P.E.
1000 CORPORATE DRIVE SUITE 250
FORT LAUDERDALE, FL 33334
(P) 954.202.7000 (F) 954.202.7070

LANDSCAPE ARCHITECT
BOHLER ENGINEERING, LLC
MICHAEL D. GROSSWIRTH, RLA, ASLA
1000 CORPORATE DRIVE SUITE 250
FORT LAUDERDALE, FL 33334
(P) 954.202.7000 (F) 954.202.7070

PREPARED BY

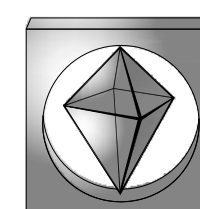

BOHLER

ENGINEERING

RADICE III
1000 CORPORATE DRIVE, SUITE 250
FT. LAUDERDALE, FL. 33334

PH: (954) 202-7000
FX: (954) 202-7070
www.BohlerEngineering.com



BOHLER
ENGINEERING

[illegible][illegible]

PROJECT No.:	F100121
DRAWN BY:	CAD
CHECKED BY:	JMG
DATE:	
SCALE:	AS NOTED
CAD I.D.:	F100121-COVER

PROJECT:

**HOLLYWOOD
HONDA**

**HODGEN
CONSTRUCTION**

CITY OF HOLLYWOOD
BROWARD COUNTY, FLORIDA

BOHLER
ENGINEERING

RADICE III
1000 CORPORATE DRIVE, SUITE 250
FORT LAUDERDALE, FL 33334
PH: (954) 202-7000
FX: (954) 202-7070
www.BohlerEngineering.com

MICHAEL A. TROXELL

PROFESSIONAL ENGINEER
February 6, 2012
FLORIDA LICENSE No. 50572
FLORIDA BUSINESS CERT. OF AUTH. No. 27528

SHEET TITLE:

COVER SHEET

SHEET NUMBER:

C-1