

Architects

YSM Design, P.C.
1400 Dutch Valley Pl
Suite 1175
Atlanta, GA 30324
404-249-4555
404-249-0770 fax

Miguel Yelos San Martin
miguel@ysmdesign.com

Contact:
Byung Yoo
byoo@ysmdesign.com


Drawing List	
Sheet Number	Sheet Name
A001	Cover, Project Directory
A201	First Floor Plan
A501	Exterior Elevations



1320 Ellsworth Industrial Blvd
Suite A-100
Atlanta GA 30318
404-249-4555 tel
404-355-6394 fax



www.ysmdesign.com

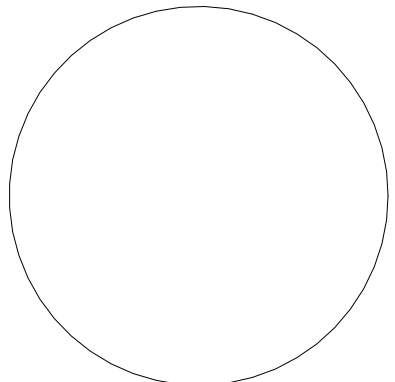

Signed & Sealed:

Copyright (c) 2012 YSM Design, P.C.

All reports, plans, specifications, computer files, field data, notes and other documents and instruments prepared by YSM Design, P.C. shall retain all common law, statutory and other reserved rights, including copyright thereto.

This drawing may not be reproduced in whole or in part without written permission of YSM Design, P.C. It is to be returned upon request. Scales as stated are only valid on the original drawings.

Rev	Date	Comments
1	03.01.12	Submittal



EXTERIOR RENDERING FOR REFERENCE ONLY

Hollywood Kia

Hollywood, FL

Submittal Set 03-01-2012

Client:

Hollywood Kia

Project:

Hollywood
Kia


Project Number: 10055
Drawn By: EG
Checked By: BY
Approved By: BY

Sheet Title:

Cover, Project
Directory

Sheet Number:

A001

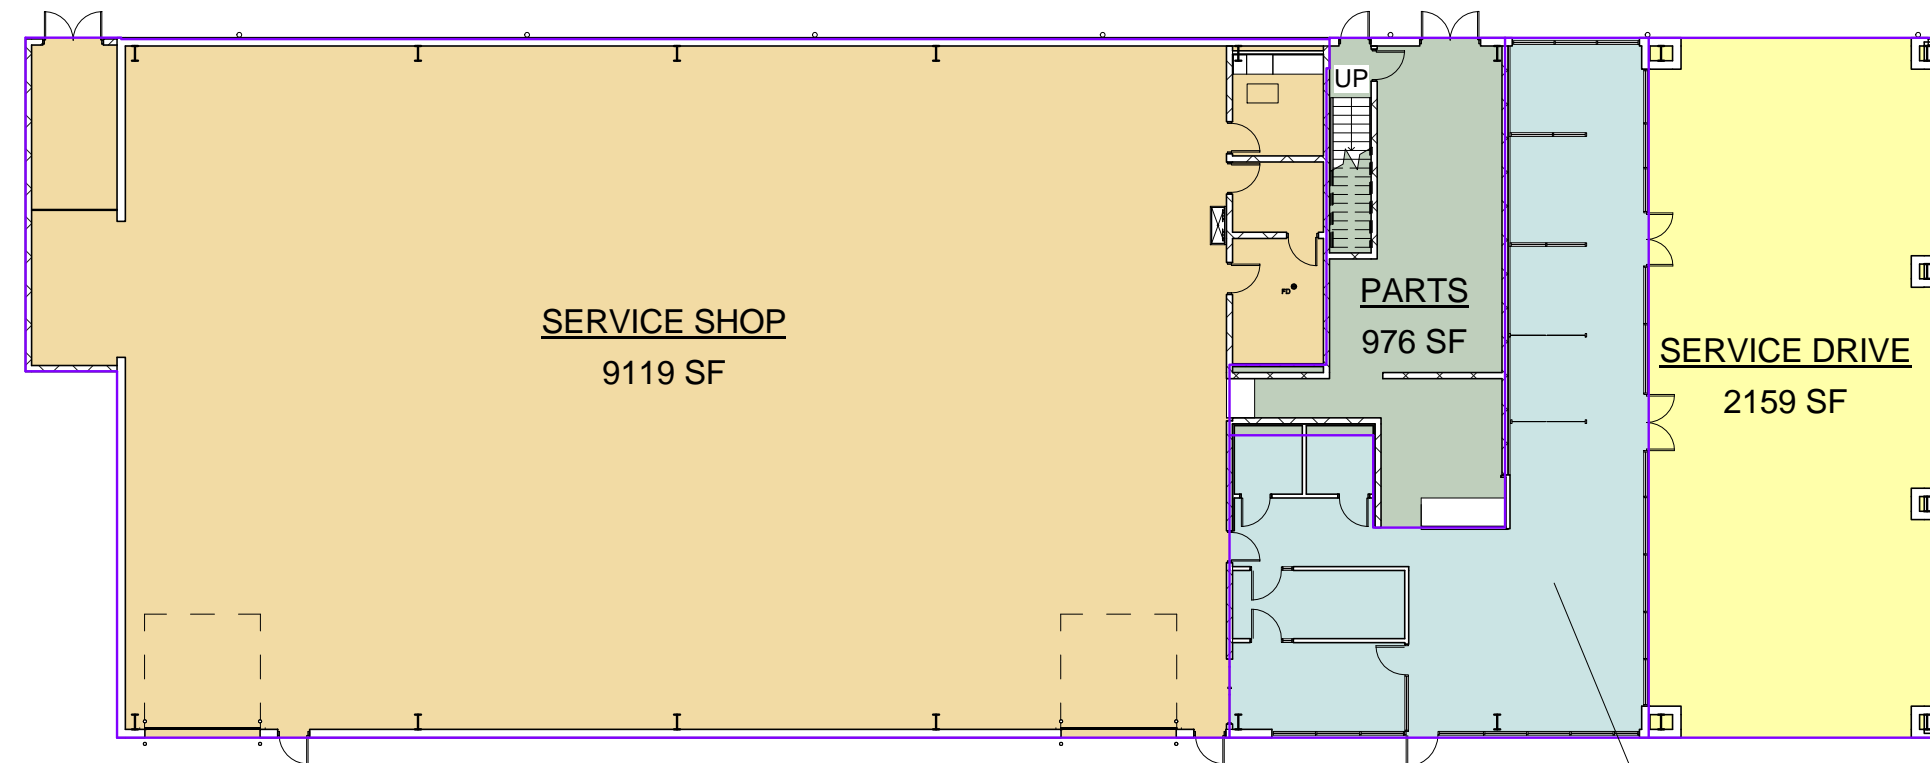



HOLLYWOOD KIA AREA PLAN

- PARTS
- SERVICE - CUSTOMER
- SERVICE DRIVE
- SERVICE SHOP


RETAIL PARTS CONSIDERED
PARTS:
980 SF TOTAL ON FIRST FLOOR
1605 SF ON SECOND FLOOR

TOTAL SHOP SIZE: 14,141 SQ FT

1 FLOOR PLAN - 1ST LEVEL AREAS
1" = 20'-0"

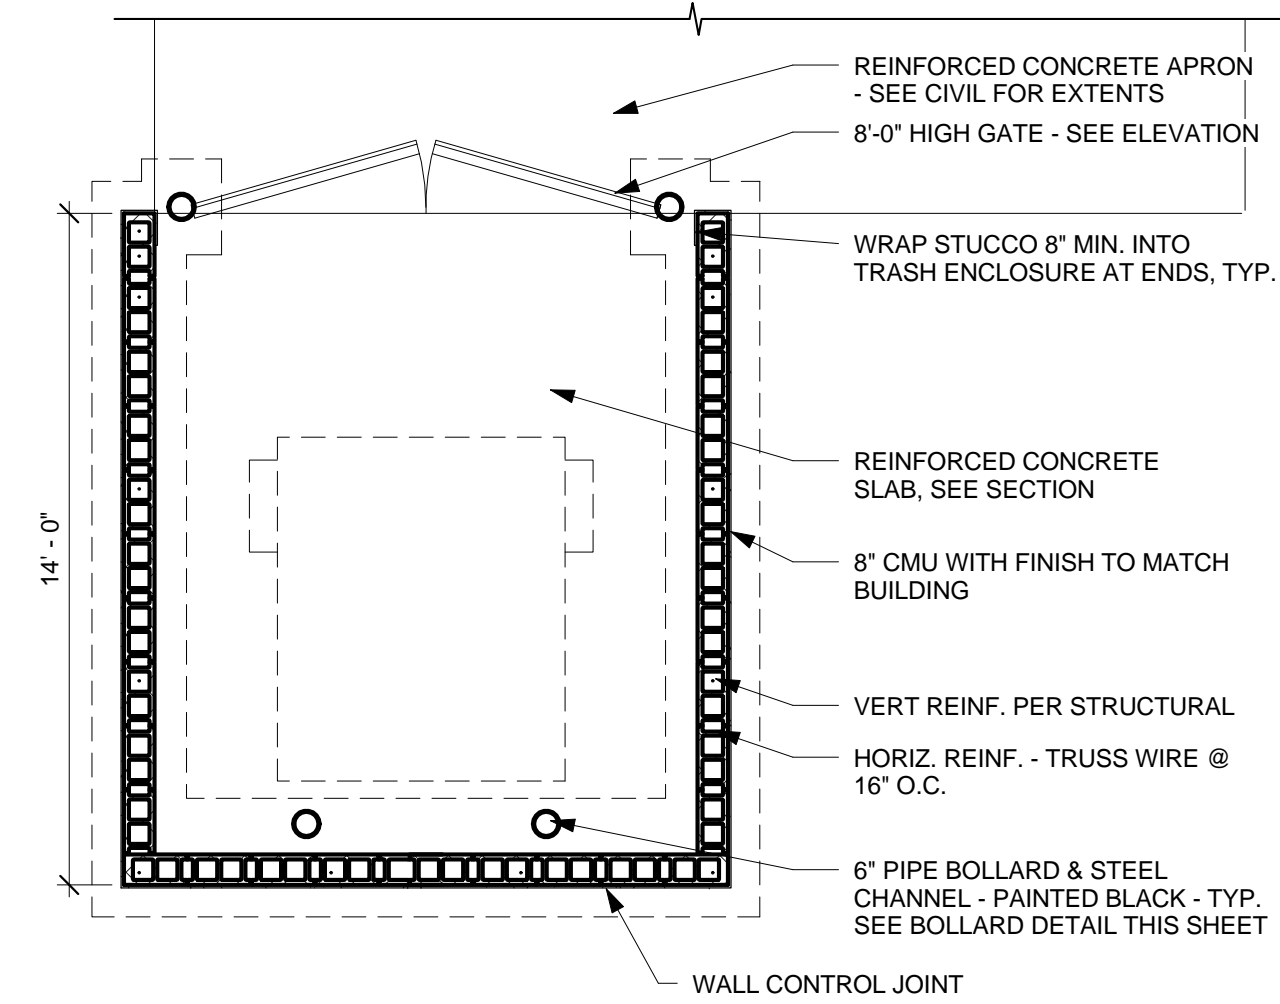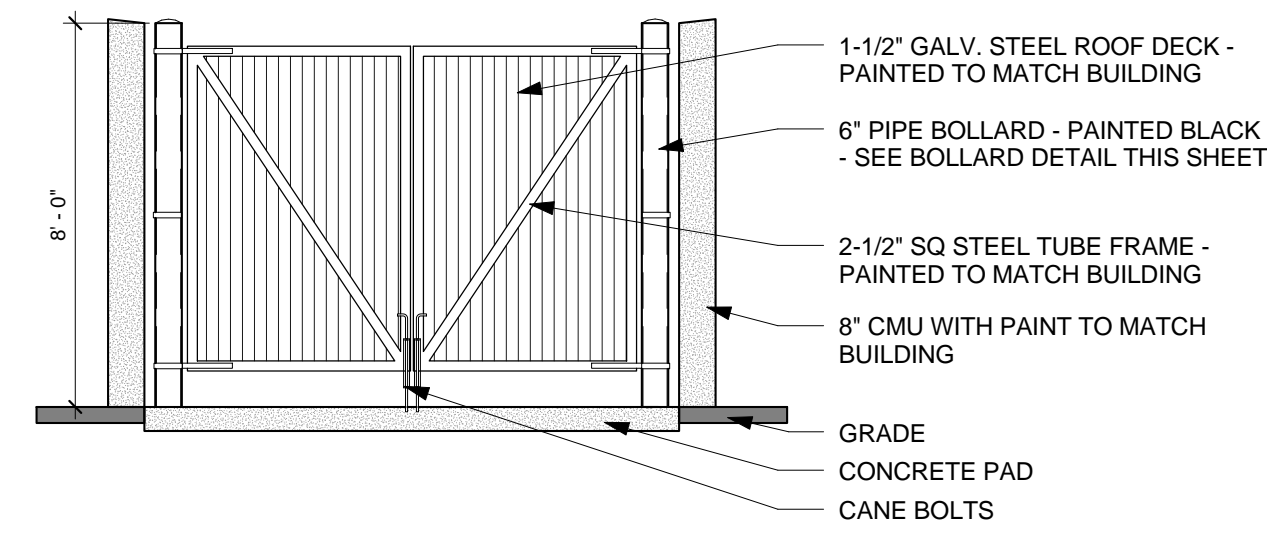

3 Dumpster Details
1/4" = 1'-0"

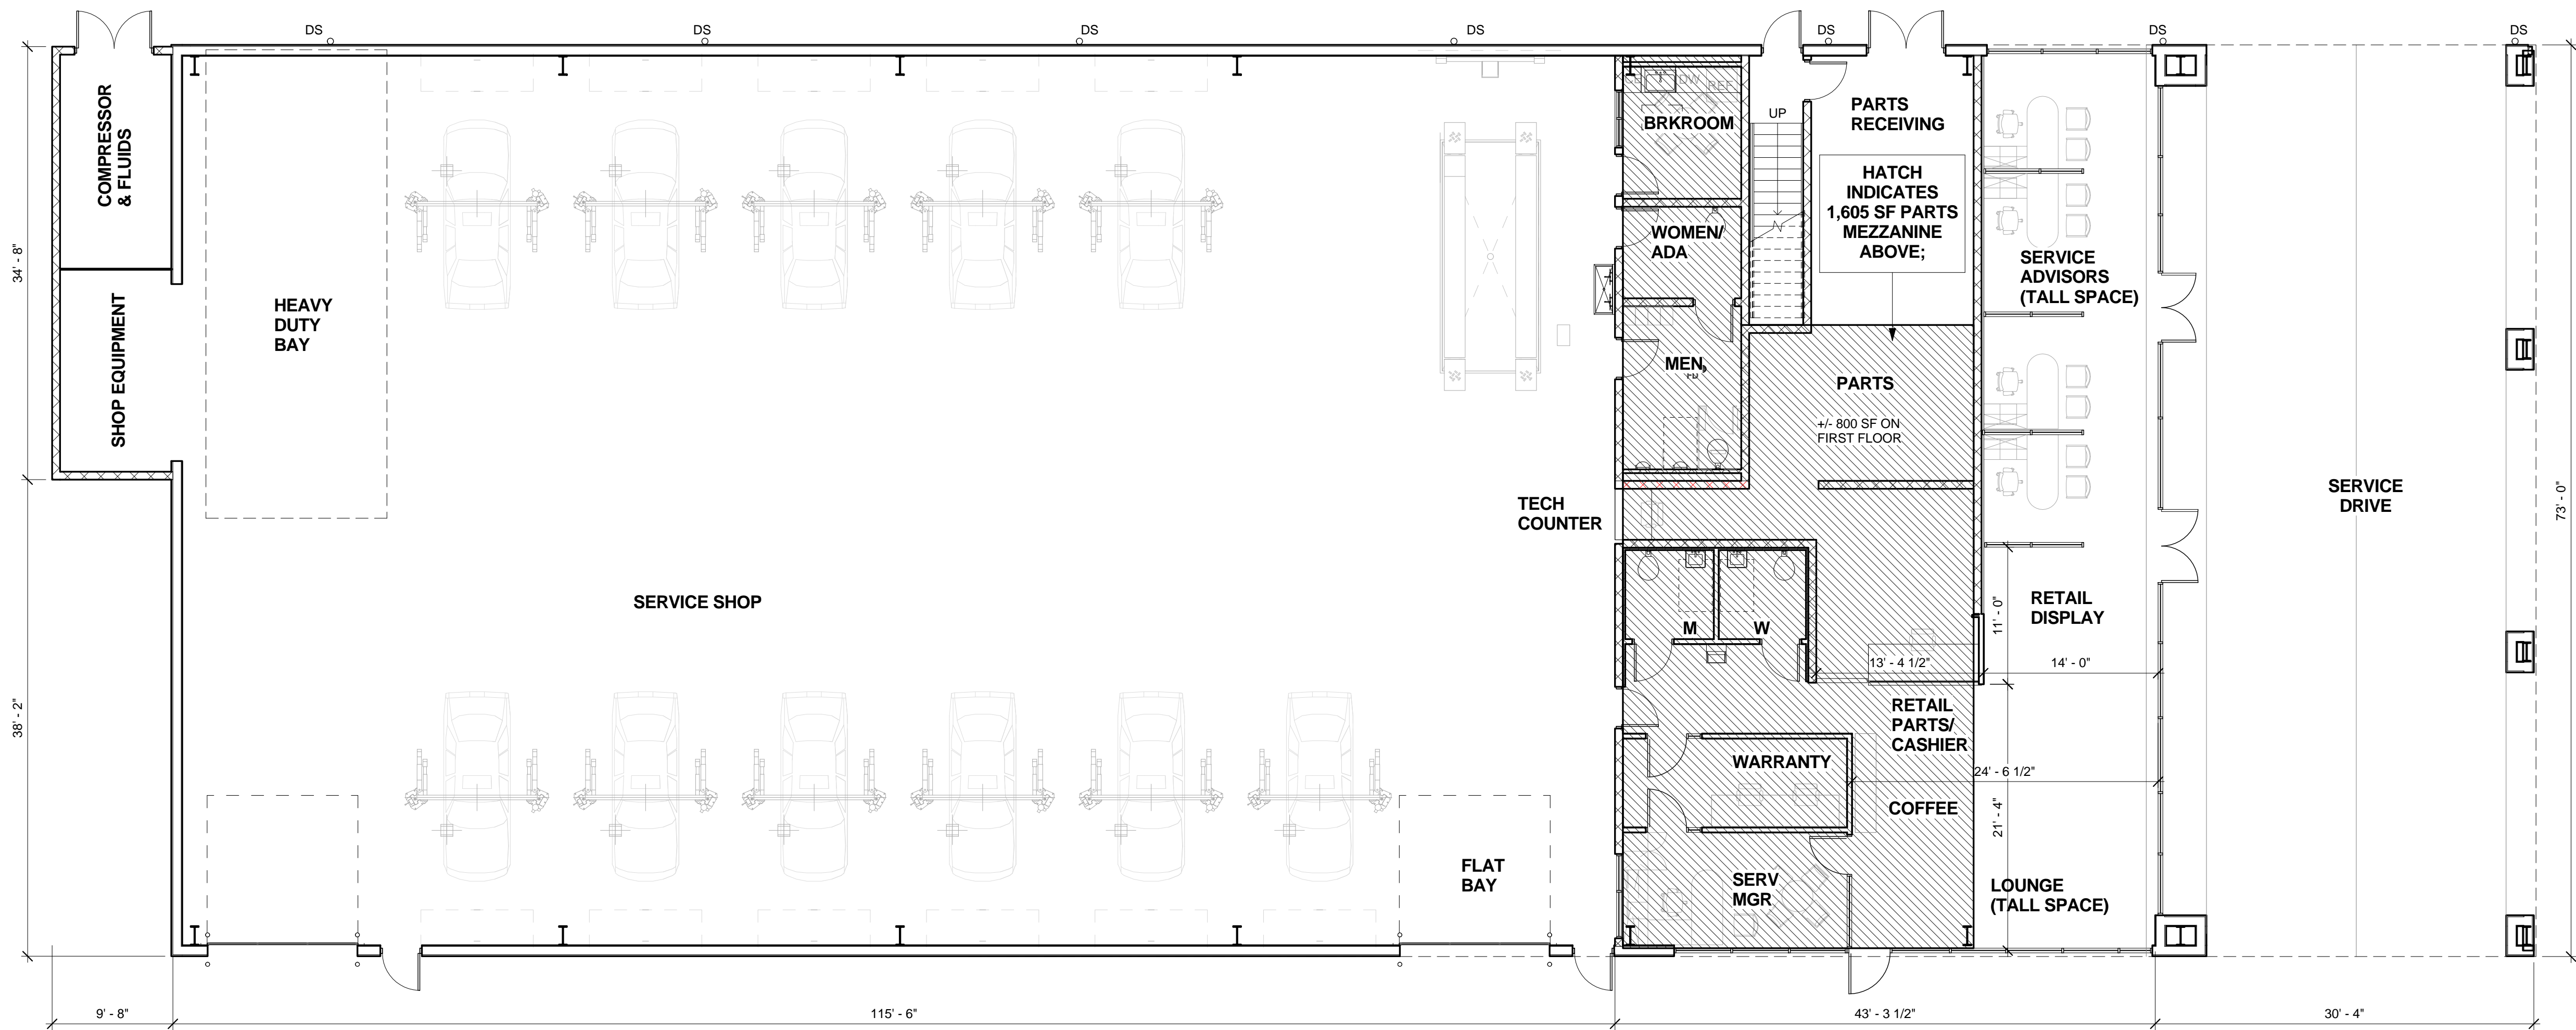

2 FLOOR PLAN - 1ST LEVEL
1/8" = 1'-0"

Rev	Date	Comments
1	03.01.12	Submittal

Client:
Hollywood Kia

Project:
Hollywood Kia


Project Number: 10055
Drawn By: BY
Checked By: BY
Approved By: BY

Sheet Title:

First Floor Plan

Sheet Number:

A201

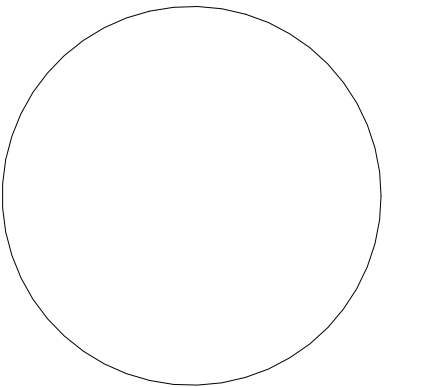

Signed & Sealed:

Copyright (c) 2012 YSM Design, P.C.

All reports, plans, specifications, computer files, field data, notes and other documents and instruments prepared by YSM Design, P.C. shall retain all common law, statutory and other reserved rights, including copyright thereto.

This drawing may not be reproduced in whole or in part without written permission of YSM Design, P.C. It is to be returned upon request. Scales as noted are only valid on the original drawings.

Rev	Date	Comments
-----	------	----------

Client:

Hollywood Kia

Project:

**Hollywood
Kia**

Project Number: 10055
Drawn By: EG
Checked By: BY
Approved By: BY

Sheet Title:

Exterior Elevations

Sheet Number:

A501

