


Existing Site Plan

Scale: 1/20

LEGAL DESCRIPTION:
 LOT 10 & 11, BLOCK 62 OF "HOLLYWOOD LAKES SECTION" ACCORDING TO THE PLAT THEREOF AS RECORDED IN PLAT BOOK 1 AT PAGE 32 OF THE PUBLIC RECORDS OF BROWARD COUNTY, FLORIDA.




SCOPE OF WORK:
 1.- BUILT NEW DRIVEWAY WITH PAVERS 1:12 PITCH

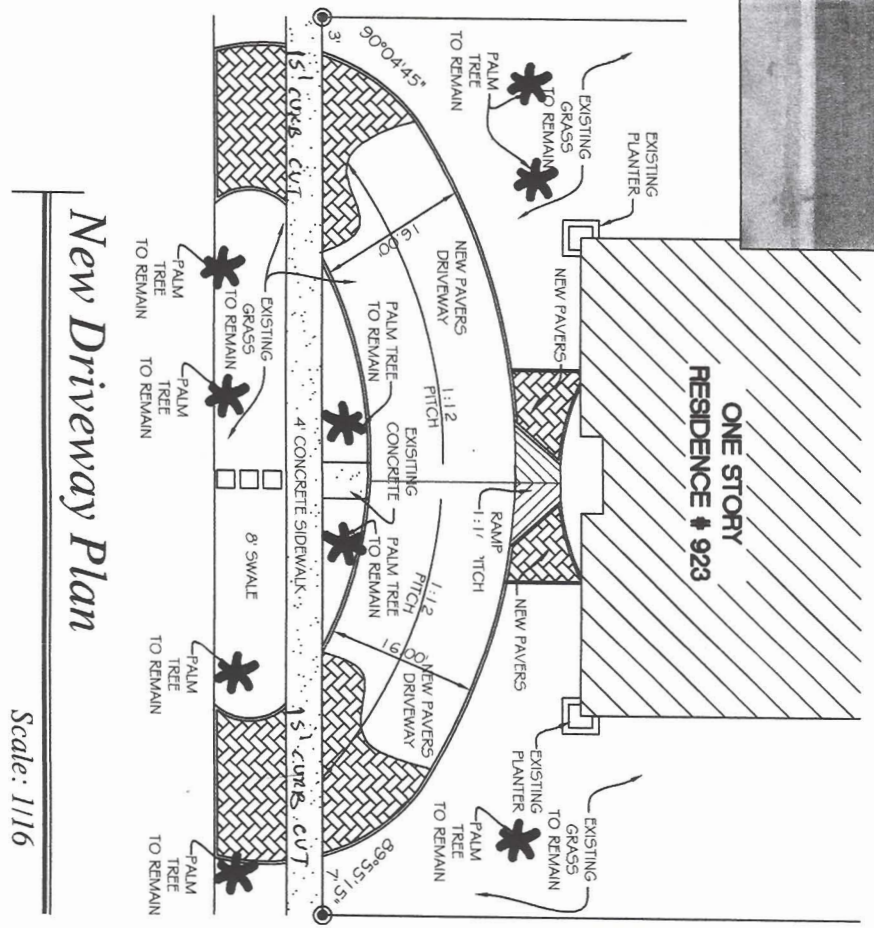

New Driveway Plan

Scale: 1/16

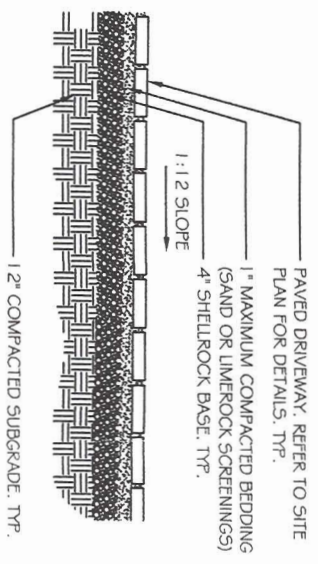

Paver Driveway Typical Detail

Scale: N.T.S.

SHEET: A-1	DRAWINGS FOR: CONSTRUCTION PAVERS DRIVEWAY 923 HARRISON STREET HOLLYWOOD, FL. 33019	SCOPE OF WORK: BUILT NEW DRIVEWAY WITH PAVERS 1:12 PITCH SLOPE	DDSM CONSULTING, LLC Darío A. Herrero, PE, M. ASCE # 67796 14359 Miramar Pkwy #327 Miramar, FL 33027	 2/3/2010 Darío A. Herrero, PE, M. ASCE # 67796
	DRAWN BY: L.V.L. DATE: 01/06/10 SCALE: AS SHOWN JOB No. 01-10610	REVISIONS: BY:		