



JOSEPH B. KALLER ASSOCIATES PA  
 2417 Hollywood Blvd. Hollywood, FL 33029  
 813.941.1111

SEAL

JOSEPH B. KALLER  
 FLORIDA R.A. # 00097259

PROJECT TITLE  
 FACADE RENOVATION  
 1900 HOLLYWOOD BLVD.  
 HOLLYWOOD, FL 33019


SHEET TITLE  
 EXISTING AND PROPOSED  
 SECOND FLOOR PLAN

NO.	DATE	DESCRIPTION
1	4-2-10	HISTORIC PHS

PROJECT NO.: 10026  
 DATE: 3-11-10  
 DRAWN BY: TMS  
 CHECKED BY: JMK


SHEET

A-3

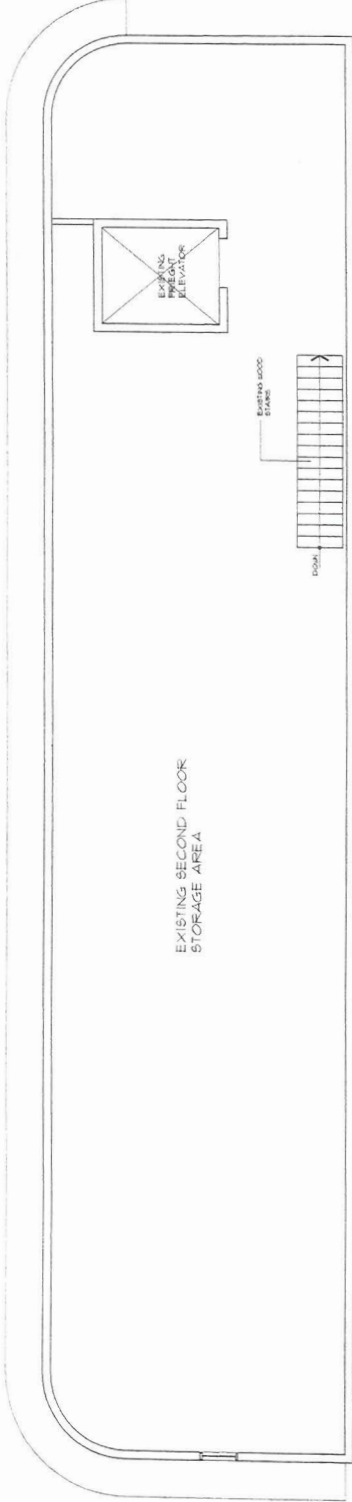

EXISTING SECOND FLOOR PLAN

SCALE: 3/16" = 1'-0"

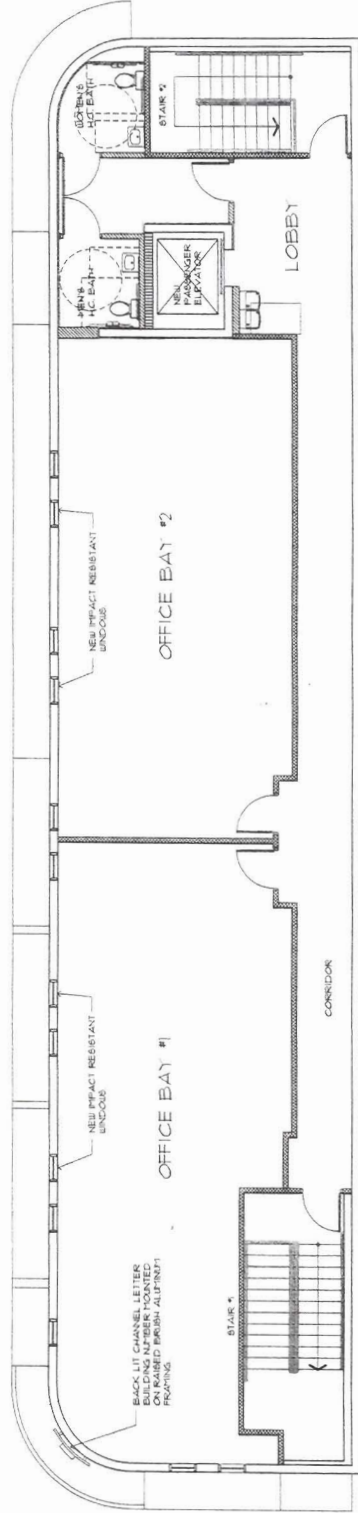

PROPOSED SECOND FLOOR PLAN

SCALE: 3/16" = 1'-0"