



JOSEPH B. KASSABATES PA  
 2437 Hollywood Blvd. Suite 400  
 Hollywood, FL 33021  
 Phone: 305.955.1100  
 Fax: 305.955.1101  
 www.kaller.com

SEAL

JOSEPH B. KALLER  
 FLORIDA E.C. P. 000939

PROJECT TITLE  
 FACADE RENOVATION  
 1900 HOLLWOOD BLVD.  
 HOLLYWOOD, FL 33019


EXISTING AND PROPOSED ELEVATIONS

| NO. | DATE   | DESCRIPTION |
|-----|--------|-------------|
| 1   | 4.5.10 | REVISIONS   |

PROJECT NO: 10026  
 DATE: 3.11.10  
 DRAWN BY: TMS  
 CHECKED BY: JBK


SHEET

A-5

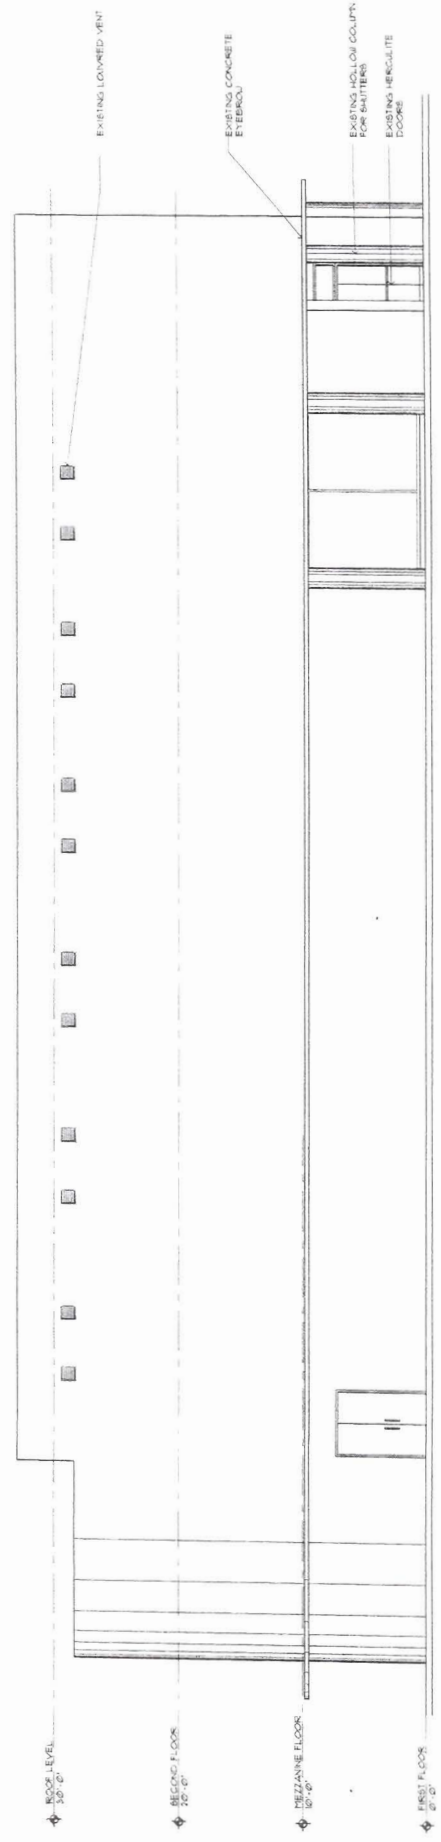

EXISTING EAST ELEVATION

SCALE: 1/4" = 1'-0"

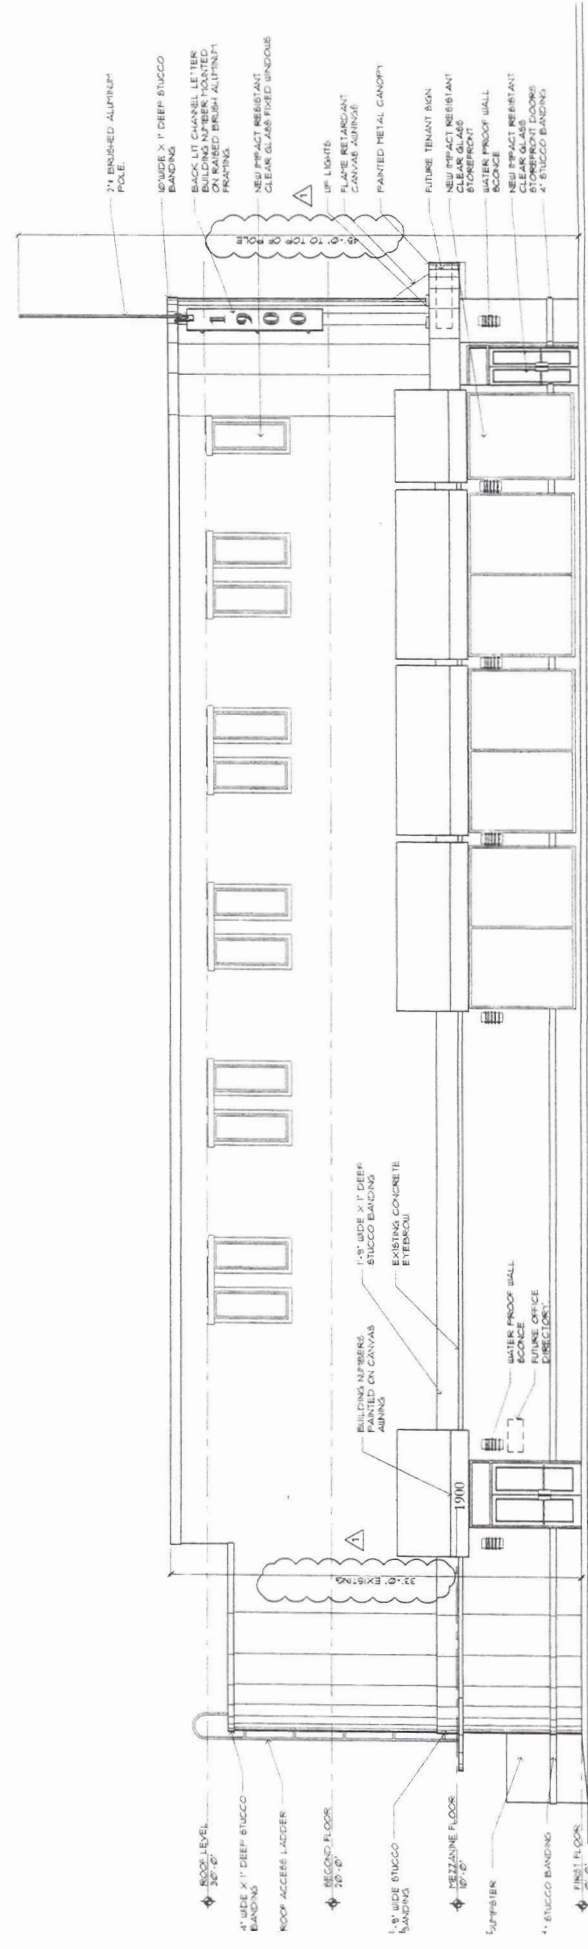

PROPOSED EAST ELEVATION

SCALE: 1/4" = 1'-0"