


# BUILDING NO. 1

## MASTER SECOND FLOOR PLAN

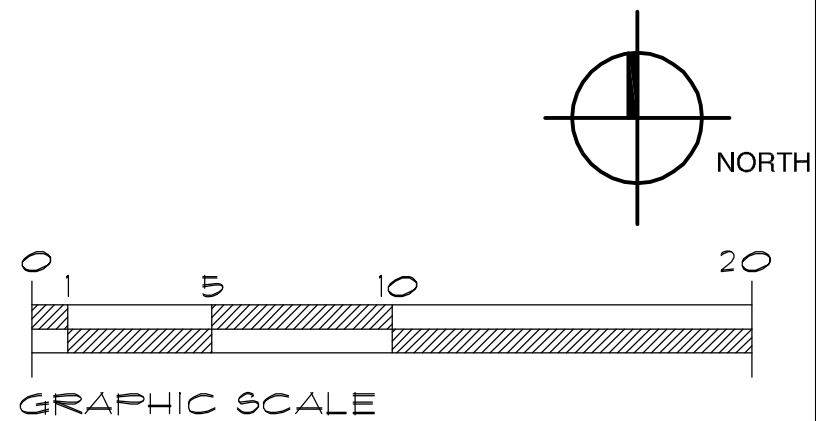


NOTE: ALL SECOND FLOOR BEDROOM WINDOWS SHALL MEET OR EXCEED SECONDARY MEANS OF EGRESS AS PER F.B.C. 2007 W/ 2009 UPDATES.

SC: 3/16" = 1'-0"

revision type	date	by

TO THE BEST OF THE ARCHITECT OR ENGINEERS KNOWLEDGE, THE PLANS AND SPECIFICATIONS COMPLY WITH THE APPLICABLE MINIMUM CODES AND THE APPLICABLE FIRE SAFETY STANDARDS AT THE TIME OF THEIR PREPARATION AS DETERMINED BY THE LOCAL AUTHORITIES IN ACCORDANCE WITH (F.B.C.) FLORIDA BUILDING CODE LATEST EDITION AND AMENDMENTS IN ITS ENTIRETY AND THE FLORIDA FIRE PREVENTION CODE, 2007 EDITION.

NOTE: AUTHENTIC COPIES OF THIS DOCUMENT SHALL BEAR THE SIGNATURE IN ORIGINAL AND THE RAISED SEAL OF THE ATTESTING ARCHITECT OR ENGINEER OF RECORD.  
ALL DESIGNS AND DETAILS INDICATED BY AND REPRESENTED BY THIS DRAWING ARE FOR USE ON AND IN CONJUNCTION WITH THE SPECIFIED PROJECT. ALL DRAWINGS CONTAINED HEREIN ARE THE PROPERTY OF FRANK COSTOYA ARCHITECT, P.A. AND NOT TO BE USED OR REPRODUCED IN WHOLE OR IN PART WITHOUT THE ADVANCED WRITTEN PERMISSION AND CONSENT FROM THE FIRM. WRITTEN DIMENSIONS TAKE PRECEDENCE OVER SCALED DIMENSIONS.  
COPYRIGHT FCA 2010 - 2015



**FRANK COSTOYA ARCHITECT, P.A.**  
Architecture - Land Planning  
5230 South University Drive - Suite 103  
Davie, Florida 33328  
Tel: (954) 680-4440 / Fax: (954) 680-4441  
Member American Institute of Architects  
AA26000696 - AR0012198



**Link**  
construction group



COMMUNITY DEVELOPMENT  
& CODE COMPLIANCE  
CITY OF HOLLYWOOD, FL  
  
LIBERIA ECONOMIC & SOCIAL DEVELOPMENT, INC.  
CITY OF HOLLYWOOD, FL

A DESIGN-BUILD PROJECT  
CITY OF HOLLYWOOD CHDO PROJECT 10-1  
FINAL SITE PLAN REVIEW  
**WILEY STREET  
REDEVELOPMENT**  
BETWEEN S. 56 AVE & S. 57 AVE.  
HOLLYWOOD, FLORIDA

drawing date:  
OCT. 4, 2010  
drwn by: DBK/RG  
chkd by: FC  
drawing scale:  
3/16" = 1'-0"  
project number:  
FCA-1072

sheet title:  
• BUILDING NO. 1  
SECOND FLOOR  
PLAN - 2 STORY  
  
OCCUPANCY R-2  
TYPE III - UNPROTECTED

seal/signature:  
FRANK COSTOYA, JR., AIA,  
FL. REG. NO. AR0012198  
  
date:

sheet number:  
**A-1.1**  
consecutive  
of sheets