

PROJECT DESIGN TEAM:

ARCHITECTS
ATACHE GROUP ARCHITECTS
550 SOUTH FEDERAL HIGHWAY, F.T.
P.O. BOX 12048, MIAMI, FL 33156
E-MAIL: hgc@atache.com
PATTI MCBRIDE CO.
MANAGER CENTER, VT. 05255
P.O. BOX 12048, MIAMI, FL 33156
E-MAIL: hgc@atache.com
TWO ENGINEERS
8000 S. DIXIE AVE. SUITE 400
P.O. BOX 12048, MIAMI, FL 33156
E-MAIL: hgc@atache.com
M.E.P. ENGINEER
TWO ENGINEERS
8000 S. DIXIE AVE. SUITE 400
P.O. BOX 12048, MIAMI, FL 33156
E-MAIL: hgc@atache.com
STRUCTURAL ENGINEER
TWO ENGINEERS
8000 S. DIXIE AVE. SUITE 400
P.O. BOX 12048, MIAMI, FL 33156
E-MAIL: hgc@atache.com
CIVIL ENGINEER
CONSULTING ENGINEERING & SCIENCE, INC.
10700 REMUDA DRIVE, SUITE 400
MIAMI, FL 33156
E-MAIL: hgc@atache.com

OWNER:
MARGARITAVILLE HOLLWOOD
BEACH RESORT, LLC.
3501 N. OCEAN DRIVE
HOLLWOOD, FLORIDA 33019



SEAL:

ISSUED FOR: TAC REVIEW
DATE: 9/03/2010

REVISIONS:
No. DATE REMARKS


SHEET TITLE:
TYPICAL 5TH THROUGH
7TH FLOOR PLAN

ALL IDEAS, DESIGNS, ARRANGEMENTS, PLANS AND THIS DRAWING ARE OWNED BY AND THE PROPERTY OF ATACHE GROUP ARCHITECTS, INC. AND WERE CREATED BY AND IN CONNECTION WITH THE SPECIFIED PROJECT. NONE OF THESE IDEAS, PLANS, ARRANGEMENTS, AND/OR SPECIFICATIONS SHALL BE REPRODUCED OR TRANSMITTED IN ANY FORM OR BY ANY MEANS, ELECTRONIC OR MECHANICAL, INCLUDING PHOTOCOPYING, RECORDING, OR BY ANY INFORMATION STORAGE AND RETRIEVAL SYSTEM, WITHOUT THE WRITTEN PERMISSION OF ATACHE GROUP ARCHITECTS, INC. ANY VIOLATION OF THIS AGREEMENT SHALL CONSTITUTE CONCLUSIVE EVIDENCE OF ACCEPTANCE OF THESE RESTRICTIONS. FLORIDA LICENSE # AR0007073


DATE:
SCALE: 1/16"=1'-0"
DRAWN BY: EJ
CHECKED BY: JB
JOB NO.: 94.08A

SHEET NO.:
A-1.3.05

NOTES			
RAMP	28'-0"	95'-6"	(+104 CAR LIFTS) 217
RAMP	40'-0"	106'-3"	(+4 CAR LIFTS) 146
J-OIS	49'-0"	6'-7"	151
RAMP	58'-0"	110'-3"	151
A-1.3.05	75'-0"	21'-3"	151
A-1.3.05	67'-0"	110'-3"	151
A-1.3.08	76'-0"	119'-3"	(+109 CAR LIFTS) 240
NOTE: AUTOMOBILE MECHANICAL LIFTS ARE BEING USED. SEE PLAN FOR LOCATIONS. 2 SPACES FOR EVERY AUTO LIFT LOCATIONS - 219			
**NOTE: HC = ACCESS			

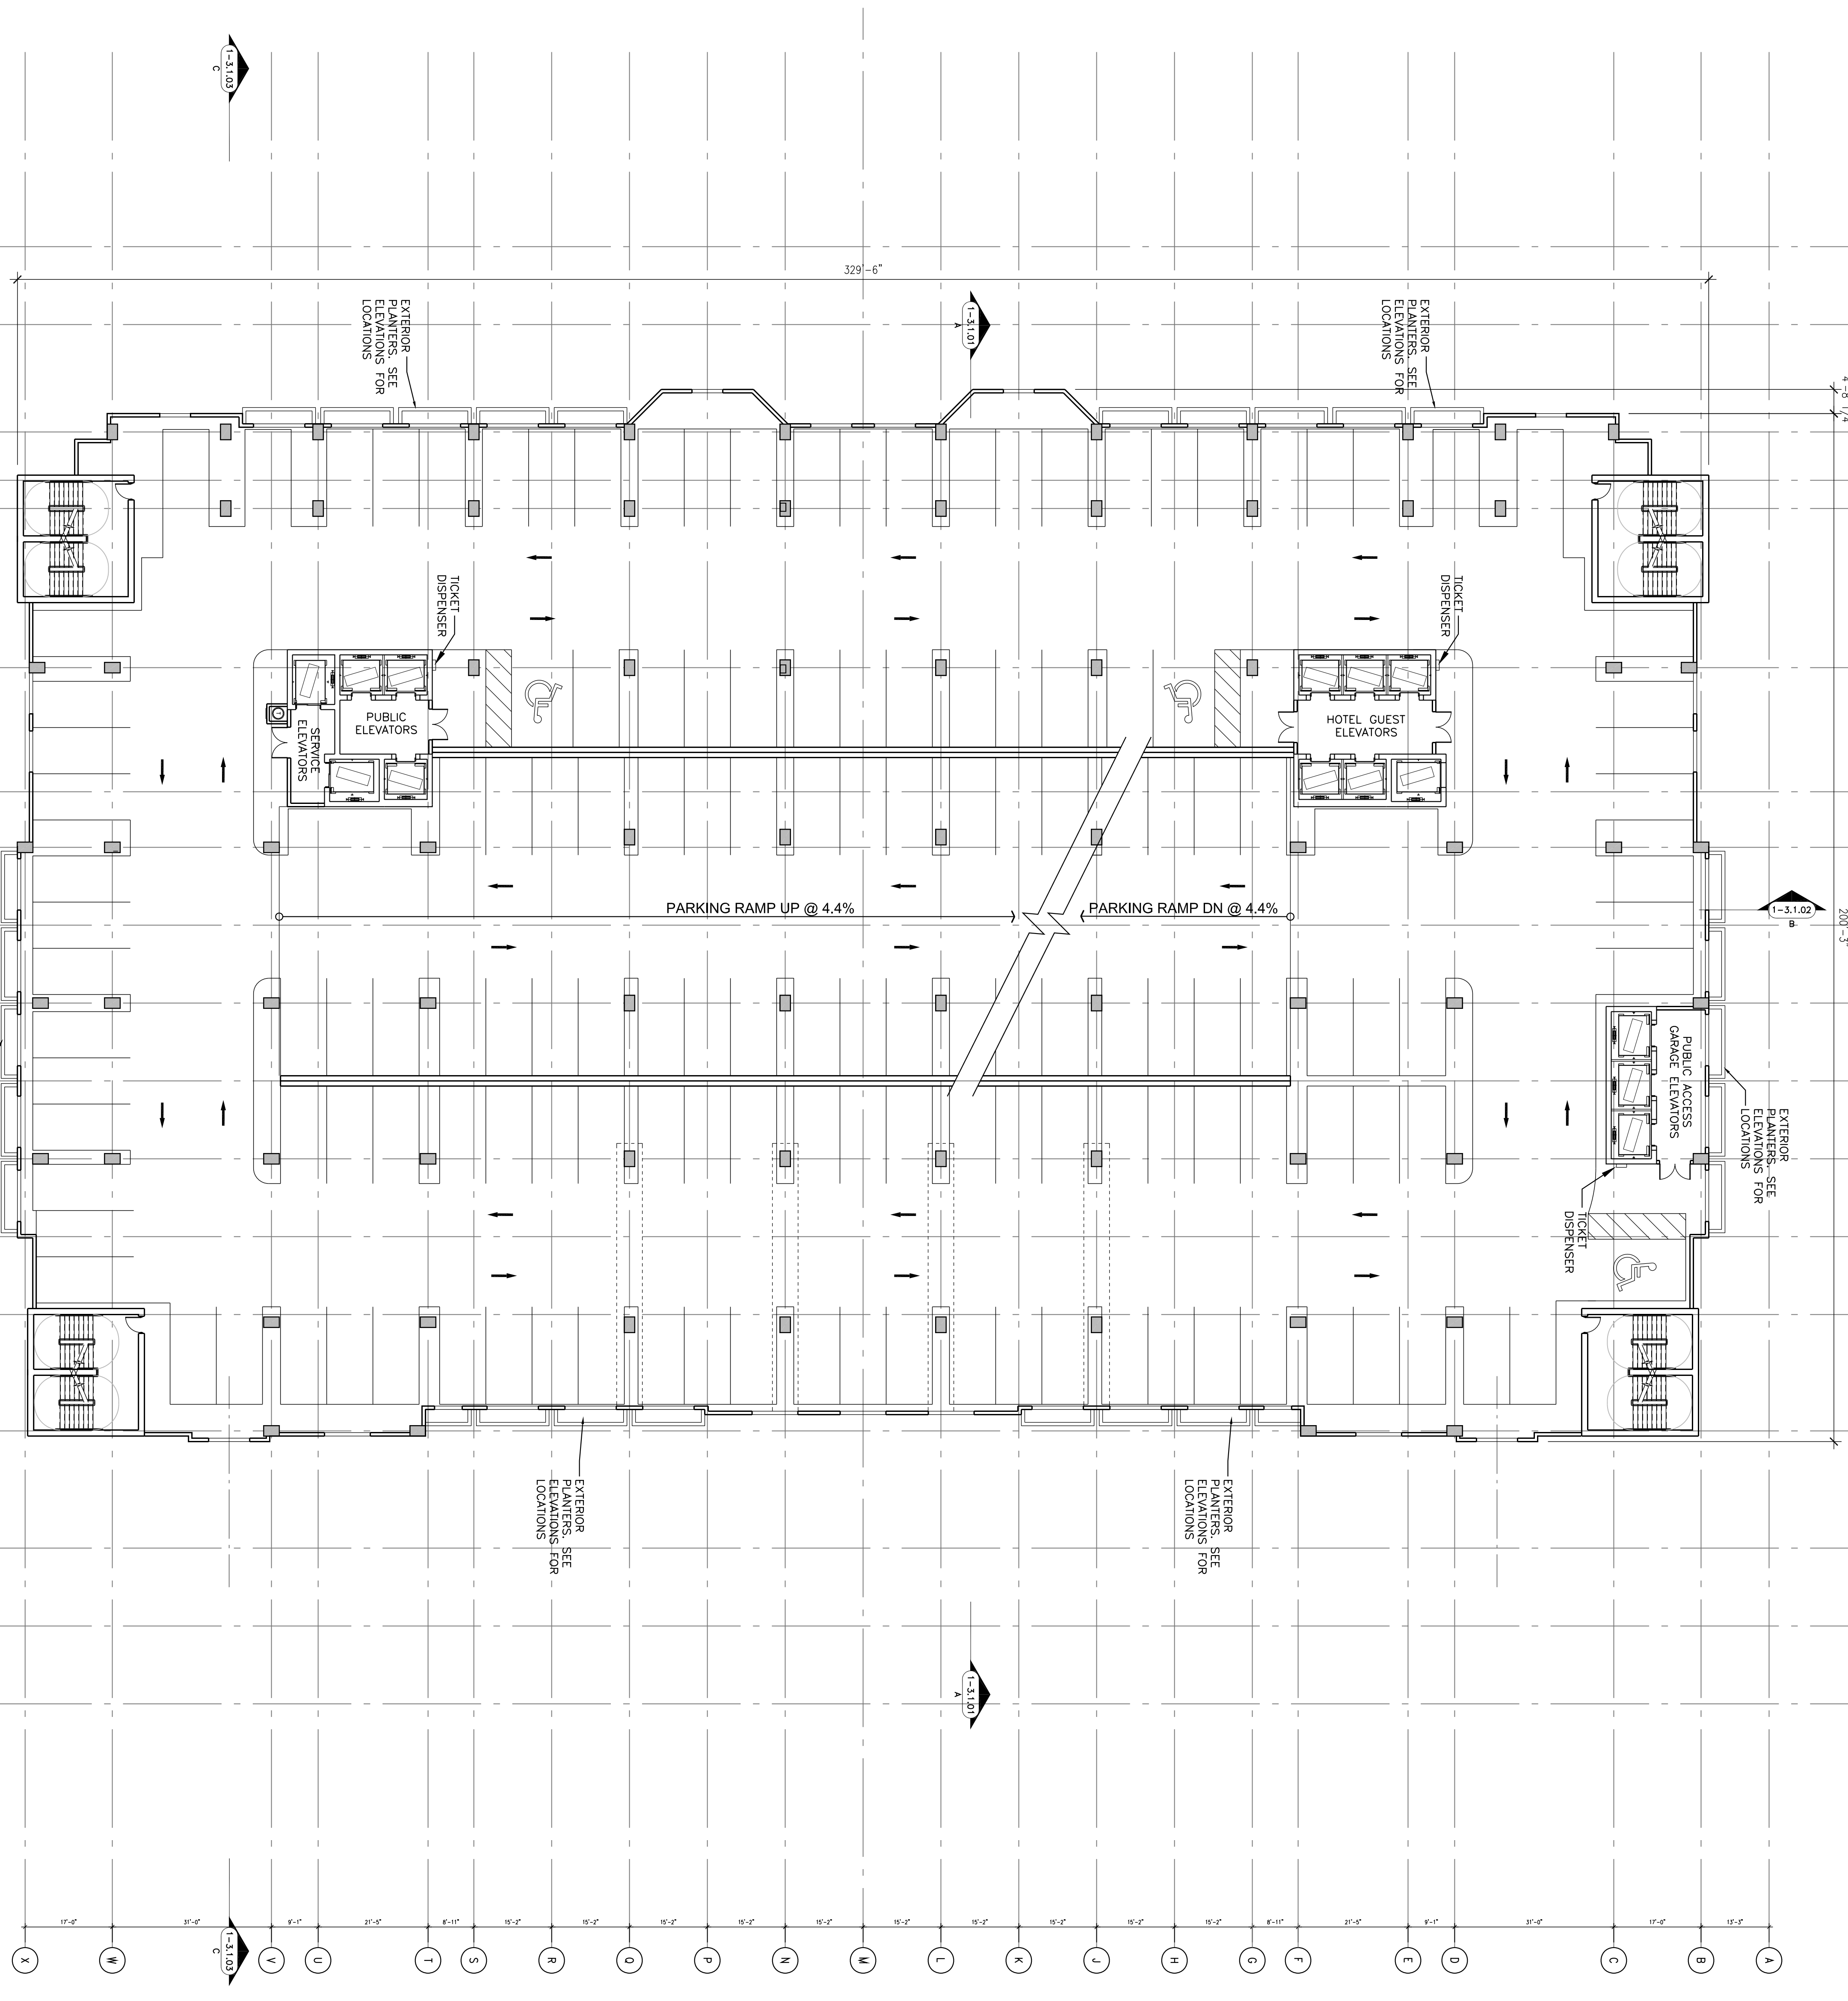

1
A-1.3.05
TYPICAL 5TH THROUGH 7TH FLOOR PLAN
SCALE: 1/16" = 1'-0"

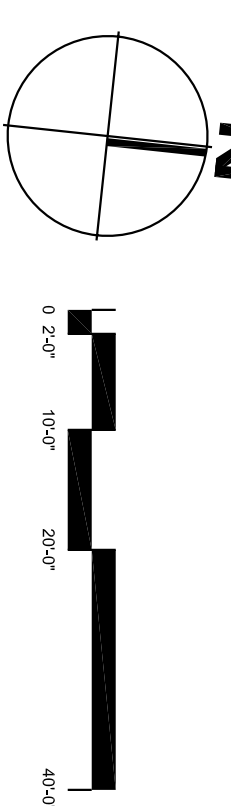

TOTAL PARKING SPACES
THIS FLOOR = 151 X 3 =