


**IN-SITE
DESIGN
GROUP INC**

1600 RODMAN STREET
HOLLYWOOD, FLORIDA 33020
AA26007758
954 921 3333
FAX 954 921 6769
PROJECT COORDINATOR:
ANNIE GARRITHERS
CGC 1511058
ARCHITECT
SAMUEL R. UCCELLO

STATE OF FLORIDA LICENSE NO. AR-0919987

THESE SEALS AND SIGNATURE ARE THE
GUARANTEED PROPERTY OF IN-SITE DESIGN
GROUP INC. ANY REUSE OR REPRODUCTION
WITHOUT THE WRITTEN CONSENT OF
IN-SITE DESIGN GROUP INC. IS PROHIBITED
AND CANNOT BE USED FOR ANY OTHER
PROJECT. ANY VIOLATION OF THE ACP AND
DISREGARDING OF THE ARCHITECTURAL
CONVENTIONS OF LINES, DIMENSIONS AND
NOTES WILL BE PROSECUTED.

NEW LIFE PENTECOSTAL
CHURCH MIRACLE
CENTER

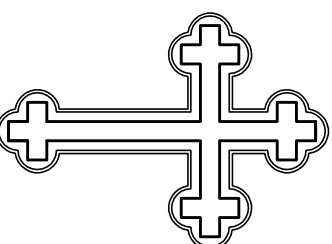

ADDRESS:
6136 VAN BUREN STREET
HOLLYWOOD, FL

REVISIONS
JUNE-16-11
SUBMITTAL TO
TECHNICAL ADVISORY
COMMITTEE

Date Of Issue
JUNE-16-11

ELEVATIONS

A-2.2

KEY NOTES

1. MATCH DASH COUNTY PRODUCT APPROVED STANDING SEAM TITL. ROOF COLOR TO BE REVIEWED AND APPROVED BY DESIGN ARCHITECT PRIOR TO MANUFACTURE (TYP) DTLs
2. EXTERIOR WALLS SHALL BE FINISHED WITH 5/8" CONTINUOUS HOLDING UNDER OVERLAPPING 9/8" LIGHT TEXTURED STUCCO, PAINTED BUT
3. EXTERIOR GRADE PAINT, SEE SPEC'S 8-11
4. EXTERIOR GRADE PAINT, SEE SPEC'S 8-11 PER 2011 0326 EXCLUDING TABLE 4 (TYP)
5. LINE OF CONC BLAB
6. CHURCH STEEPLE WITH DECORATIVE DORMERS
7. ADA ACCESSIBLE ENTRANCE MAX 1/2" AT THRESHOLD, MAX 1/12 SLOPE AT RAMP OR WALKWAYS TO ENTRY. SEE FLOOR PLAN FOR
8. STEEL COLUMN WITH DECORATIVE SMOOTH FIBERGLASS WRAP IN TUSCAN STYLE
9. DECORATIVE WOOD SHUTTERS, SEE SPEC'S TO ELECTRICAL DUGS JUNCTION BOX EMBEDDED INTO BLOCK, HEIGHT NOT TO EXCEED 8'-0"
10. DECORATIVE STAINED GLASS APPLIED TO EXTERIOR OF IMPACT GLASS WINDOW
11. NEW IMPACT GLASS EXTERIOR WINDOWS AND DECORATIVE TON WALL
12. DECORATIVE TON WALL
13. CONTRACTOR TO PROVIDE CORNER GUTTERS AS REQ. FOR ROOF DRAINAGE (TYP) SEE DTL 20 SHUT AS-3 CONTRACTOR TO COORDINATE LOCATION OF GUTTERS W/ARCHITECT

NOTE:
1. DIMENSIONS SHOWN ARE TO TOP OF FF. SEE ELEVATIONS AND STUDY DUGS FOR TB HEIGHT AND DEPTH.


NOTE: EXTERIOR WALL OPENING AND EXTERIOR WALL CONSTRUCTION SHALL COMPLY W/2001 FBC TABLE 704.8.

BUILDING IDENTIFICATION:
APPROVED NUMBERS OR ADDRESSES TO BE PLACED ON EXTERIOR WALLS SHALL BE FINISHED WITH STUCCO, PAINTED AS TO BE PLAINLY VISIBLE AND LEGIBLE FROM THE STREET OR ROAD FRONTING THE PROPERTY. SAID NUMBERS SHALL CONTRAST WITH THEIR BACKGROUND.

3 ELEVATION KEY NOTES

1 SOUTH ELEVATION (REAR)

SCALE = 3/16" = 1'-0"

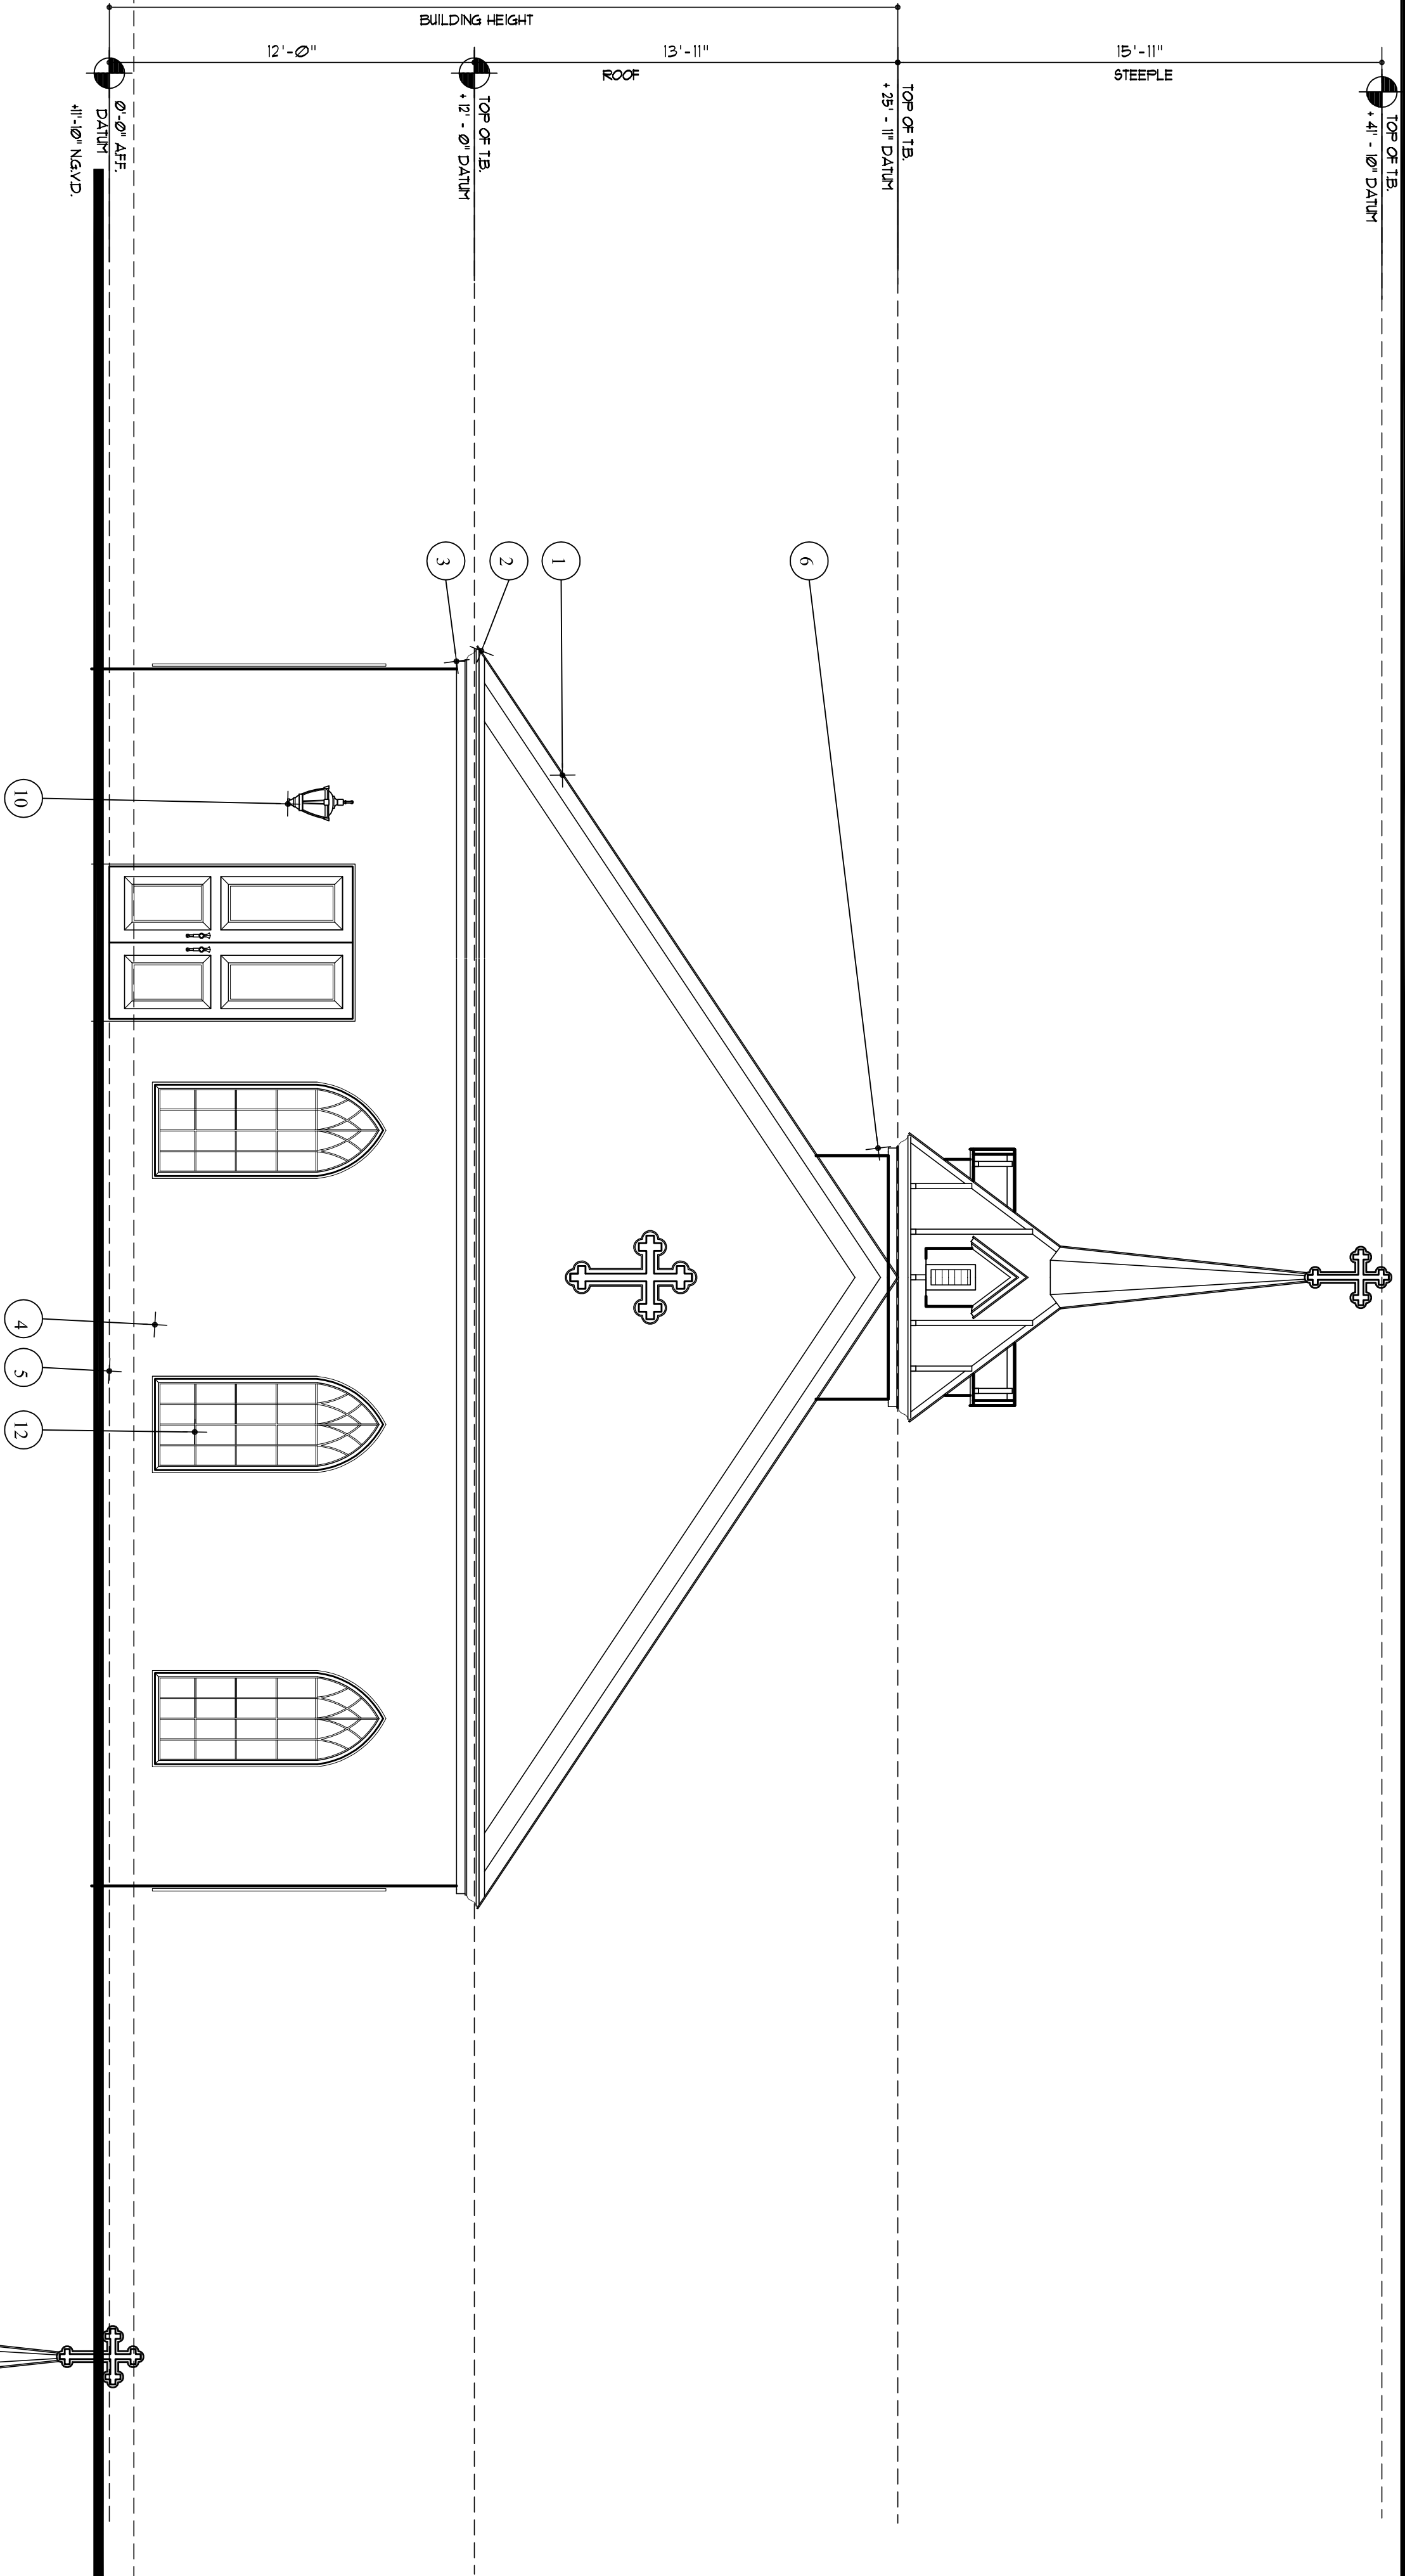

2 SIDE ELEVATION (EAST)

SCALE = 3/16" = 1'-0"

