


INSITE
DESIGN
GROUP INC

1608 RODMAN STREET
HOLLYWOOD, FLORIDA 33020
AA26001758
954 921 5333
954 921 6789
FAX 954 921 6789
PROJECT COORDINATOR:
ANNE CARBUTTERS
CGC 1511058
ARCHITECT
SAMUEL R. UCCELLO

STATE OF FLORIDA LICENSE NO. AS00119907
SEAL

THIS DESIGN AND DRAWING ARE THE WORK OF ME OR MY FIRM AND HAVE BEEN PREPARED BY ME OR MY FIRM OR UNDER MY CLOSE PERSONAL SUPERVISION AND I AM A duly Licensed Professional Engineer in the State of Florida. I am responsible for the design and construction of the work. I warrant that the work conforms to the requirements of the Florida Building Code and the Florida Electrical Code.

NEW LIFE PENTECOSTAL
CHURCH MIRACLE
CENTER

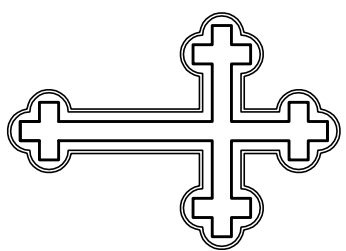

ADDRESS:
6136 VAN BUREN STREET
HOLLYWOOD, FL


REVISIONS
JUNE 6-11
SUBMITTAL TO
TECHNICAL ADVISORY
COMMITTEE
SEPT-19-11
RESUBMITTAL TO
TECHNICAL ADVISORY
COMMITTEE

DATE OF ISSUE
SEPT-19-11

FLOOR PLAN

A-1.1

1	CUSTOM CABINETRY TO BE SELECTED BY OWNER. (TYP) SEE DTL SHIT A-1-12
	FILE CABINETS AND SHELVING TO BE SELECTED BY OWNER. STORAGE SHELVING AND DISPLAY UNITS SHALL COMPLY W/FB.C. SECT 11-413(2) TYP. SEE DTL 4, A-1-12
	REPAIR AND/OR RESEAL EXISTING FLOOR TO COMPLY WITH ADA REQUIREMENTS. SEE DTL 5, A-1-11
	STACKING SEATS TO BE PROVIDED IN SANCTUARY SELECTED BY OWNER. PROVIDE AREA FOR HANDICAP WHEELCHAIRS PER FB.C CHAPTER 11.
	NOT USED
	EQUIPMENT TO BE SELECTED/PROVIDED BY OWNER
	EMPLOYEE STORAGE LOCKERS TO BE SELECTED BY OWNER
	EXTERIOR FOUNTAIN. SEE ELECT AND PLUMB DWGS FOR DTLs
	WOOD COLUMN. SEE STRUCTURAL DWGS FOR DTLs
	BEAM ABOVE. SEE STRUCT. DWGS
2	BY FAS6 GLASS WINDOW/HORIZONTAL SLIDER. TEMP GLASS SHALL AT 47" AFF TOP AT 1" AFF SEE DTL 8 SHIT A-1-12
	FIXED GLASS WINDOW. TEMP GLASS SHALL AT 36" AFF. TOP AT 8'-0" AFF. SEE DTLs SHIT A-1-11
	NOT USED
	LOUVER PARTITION AND COUNTERTOP. TOP AT 42" AFF. SEE DTL 5 AND 8 SHIT A-1-12
	HANDICAP ACCESSIBLE COUNTER AS PER FB.C. SEE DTL 5 AND 8 SHIT A-1-12
	WOOD HANDICAP ACCESSIBLE TOILET. SEE DTL 5 TO BE MAX 1/2" ROSE
	WIDE DRUM WALL CHASE FOR ELECTRICAL AND PLUMBING AT EACH DIAL 1915 STATION. TOP AT 36" AFF.
	COPY MACHINE / OFFICE EQUIPMENT TO BE SELECTED BY OWNER (TYP)
	ONE LAV. TINT ON GLASS
	PRIVATE OWNER TOILET ROOM TO BE ADAPTABLE AS PER FB.C. 11-413 (1)
3	RESTROOM SHALL BE USED AND ACCESSIBLE TO OCCUPANT'S AS A CHANGING ROOM.
	TRASH ROOM SHALL BE FOR TRASH AND RECYCLE BIN
	HANDICAP NOTES: ALL ENTRY SLABS SHALL BE SET FLUSH W/TOP OF PAVING. MAX PAVING SLOPE FOR WHEELCHAIR AISLE ACCESS TO BUILDING IS 2% 1/2" MAX VERTICAL HEIGHT DIFFERENTIAL AT ANY DOOR
	NOTES TO BUILDER: ALL INTERIOR PARTITIONS SHALL BE UNIT UON. BUILDER SHALL PROVIDE SOUND INSULATION ON INTERIOR PARTITIONS AS REQUIRED BY OWNER (VERIFY)
	BUILDER IS RESPONSIBLE FOR PROVIDING FINAL TRUSS ENGINEERING PRIOR TO CONSTRUCTION TO ARCHITECT. SHOP DWGS SHALL BE REVIEWED AND APPROVED BY CONTRACTOR THEN ARCHITECT. CONTRACTOR TO PROVIDE EXTRA COPY FOR ARCHITECT'S RECORDS
	CONTRACTOR TO PROVIDE COUNTY W/ CERTIFIED COMPACTION REPORT BEFORE INSPECTION AS PER FB.C. 1052.105 AND 1020
	A SPOT SURVEY IS REQUIRED SHOWING LOCATION AND ELEVATION OF SLABS
	SOIL TREATMENT FOR PROTECTION AGAINST TERMITES SHALL BE SUBMITTED TO BUILDING DEPT. FROM A NATIONAL FEST CONTROL. AS90C. BEFORE CONCRETE CAN BE POURED SEC. FB.C. 106.1
	BUILDINGS SHALL HAVE PRE-CONSTRUCTION TREATMENT PROTECTION AGAINST SUBTERRANEAN TERMITES IN ACCORDANCE WITH THE RULES AND LAWS ESTABLISHED BY THE FLORIDA DEPARTMENT OF AGRICULTURE AND CONSUMER SERVICES. A CERTIFICATE OF COMPLIANCE SHALL BE ISSUED TO THE BUILDING DEPARTMENT BY THE LICENSED FEST CONTROL COMPANY PERFORMING THE TREATMENT AS PER FB.C. 106.1.1
	OWNER TO SELECT ALL FINISHES AND FIXTURES. ITEMS NOTED ARE SUGGESTED AND SHOULD BE CONFIRMED W/OWNER PRIOR TO PURCHASE OR INSTALLATION
4	EXTERIOR DOORS LABELED EGRESS MUST COMPLY W/ FB.C.
	ALL LOBBY'S, RESTROOM'S, SANCTUARY, OFFICES AND HALLS W/ON SHALL BE ACCESSIBLE
	ALL PERIMETER DOORS SHALL BE EQUIPPED WITH REINFORCED, CASE HARDENED STRIKE PLATE WITH LOCKS AND ALARM SYSTEM (TYP).
5	
6	
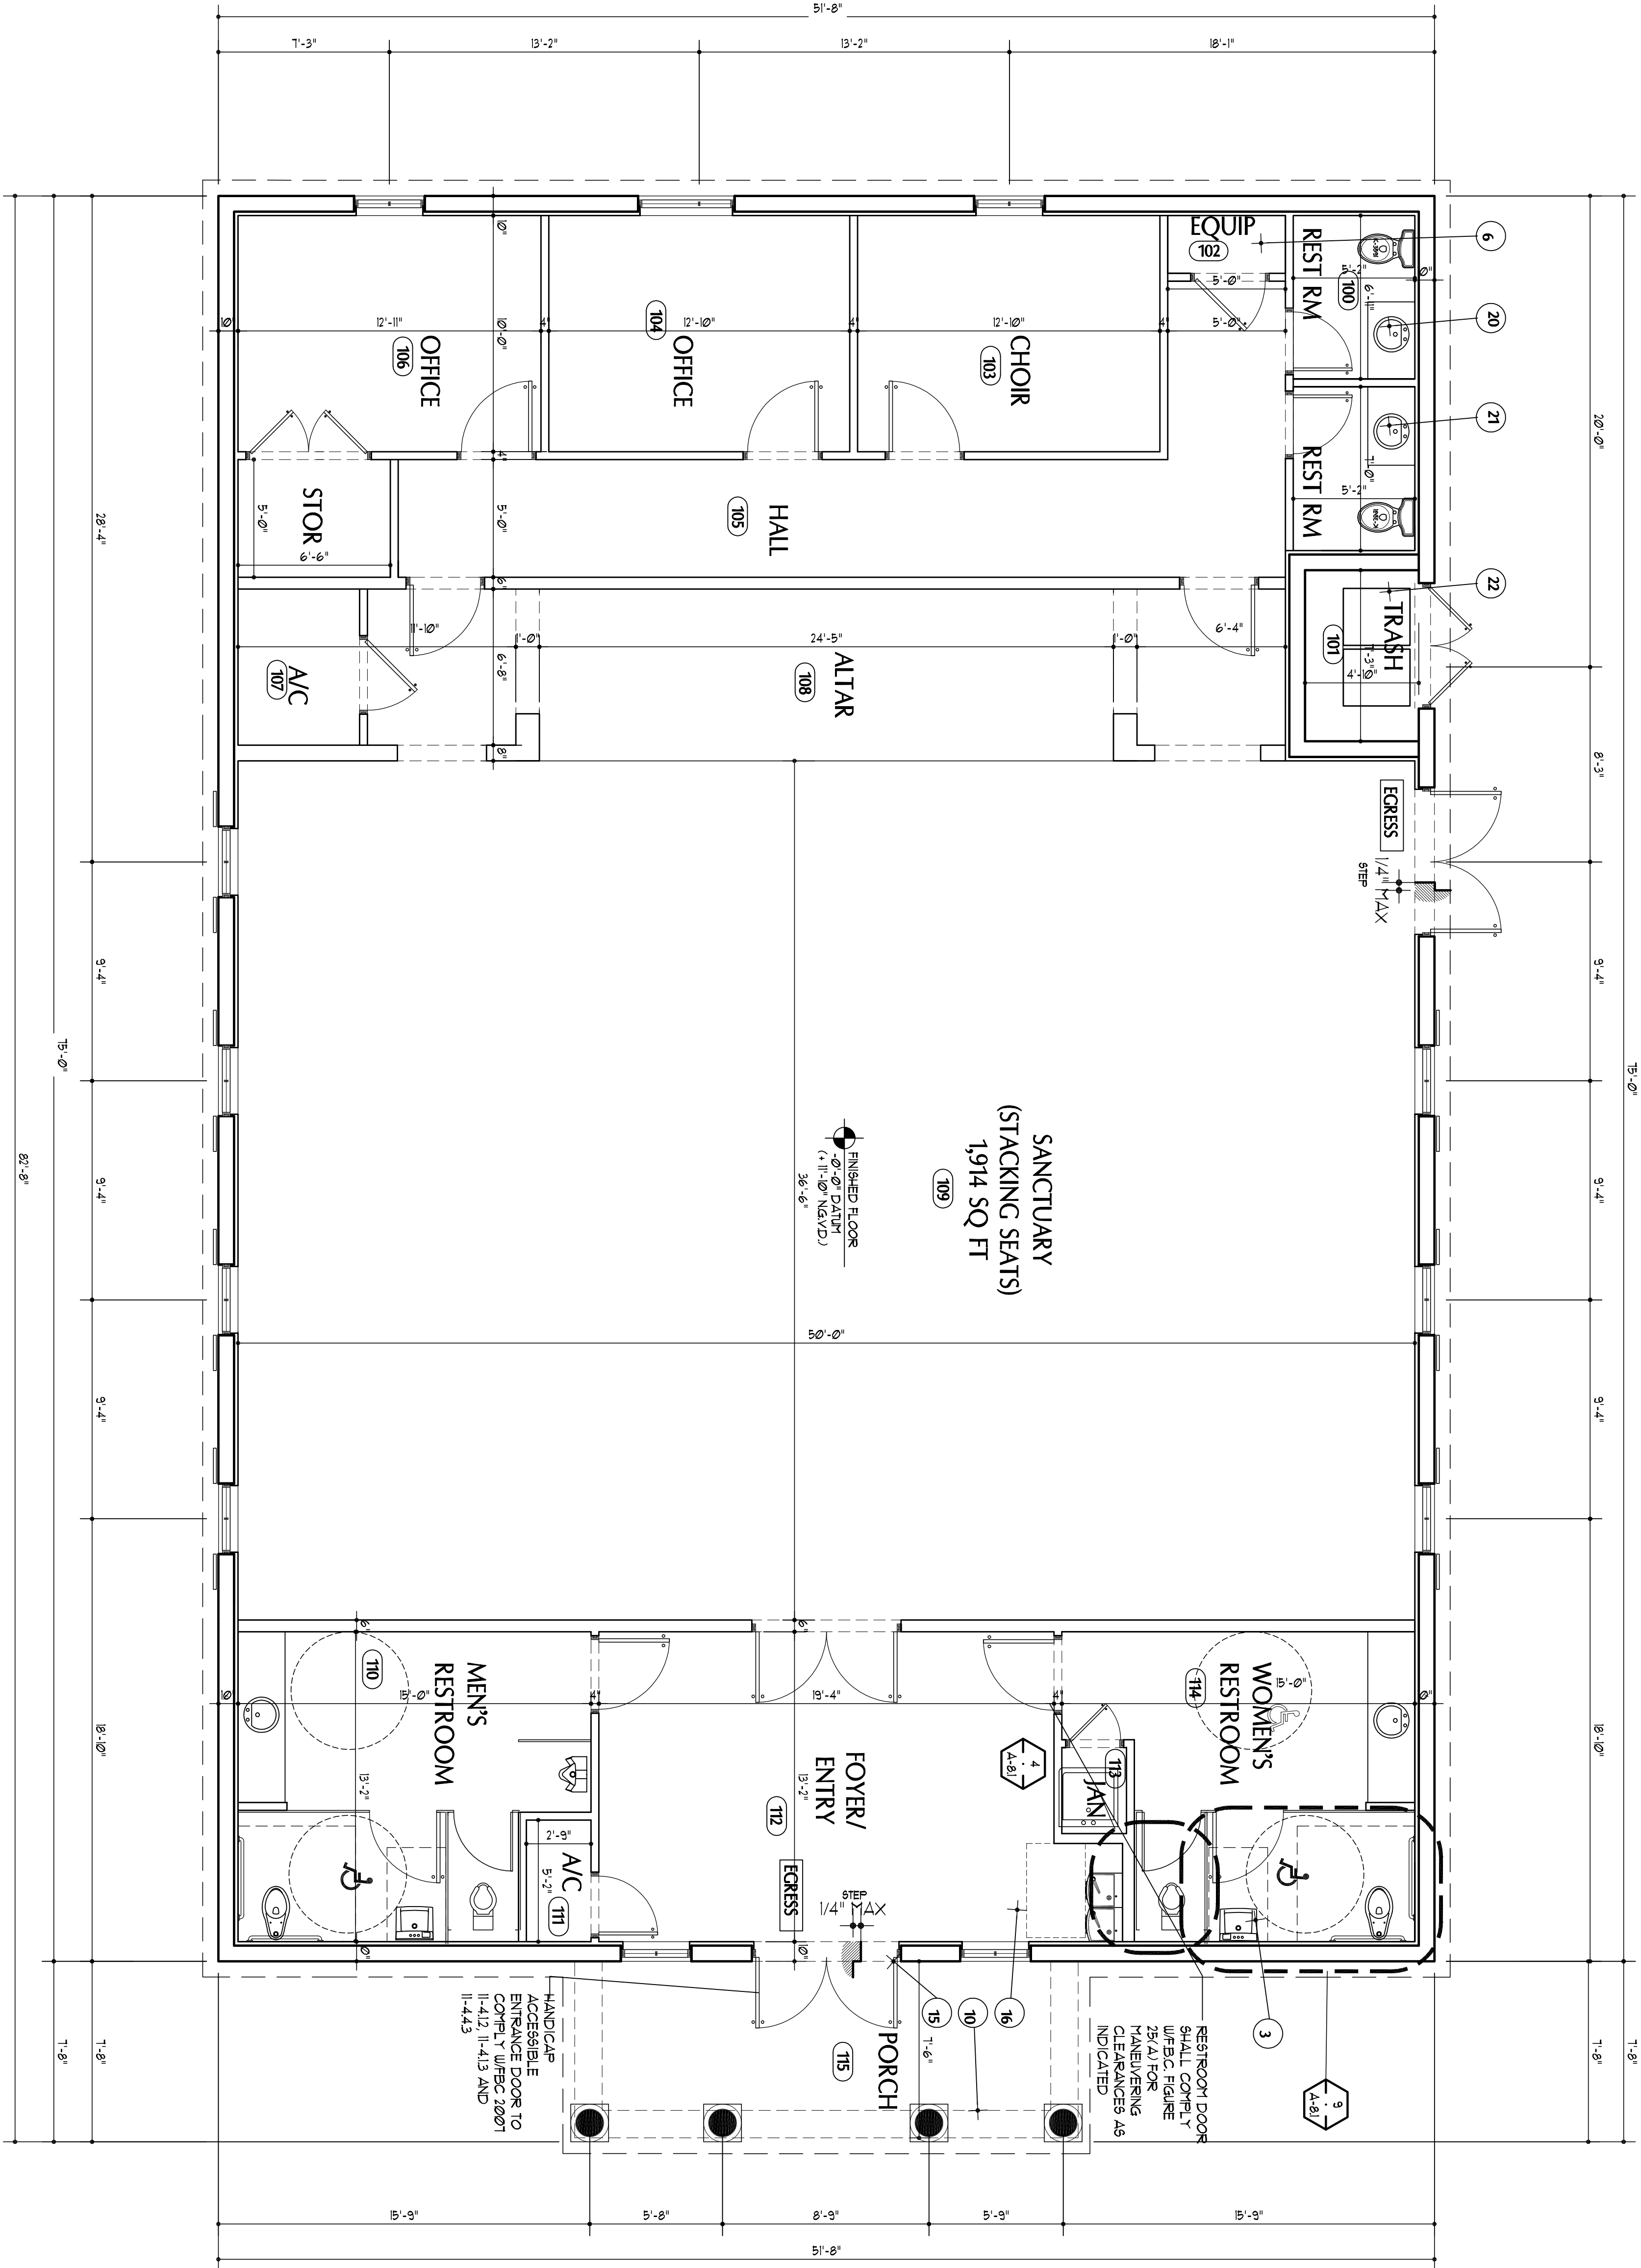

CITY OF HOLLYWOOD PARKING REQUIREMENTS			
SPACE	PARKING CODE	CALCULATION AS PER REQUIREMENT	TOTAL PARKING REQUIRED
ASSEMBLY / MEETINGS			
SPACE AVAILABLE FOR SEATING	SPACE FOR EVERY 60 SF	150 SF SANCTUARY / 60 = 2.5 SPACES	3186 SPACES
OFFICE SPACE	SPACE FOR EVERY 750 SF	442 SF OFFICE / 750 = .59 SPACES	177 SPACES
TOTAL			336 SPACES

1 FIRST/GROUND FLOOR PLAN

SCALE = 1/4" = 1'-0"

