

**IN-SITE
DESIGN
GROUP INC**


1600 RODMAN STREET
HOLLYWOOD, FLORIDA 33020
AA26001758
954 921 3333
FAX 954 921 6789
PROJECT COORDINATOR:
ANNIE GARRITHERS
CGC 1511058
ARCHITECT
SAMUEL R. UCCELLO

STATE OF FLORIDA LICENSE NO. AR-0019987

SEAL

THESE DRAWINGS AND RELATED ARE THE
OWNED PROPERTY OF IN-SITE DESIGN
GROUP INC. AND ARE NOT TO BE REPRODUCED
OR COPIED IN ANY MANNER WITHOUT THE
WRITTEN PERMISSION OF IN-SITE DESIGN
GROUP INC. ALL DIMENSIONS OF THE JOB AND
SPECIFICATIONS TO THE ARCHITECTURAL
DRAWINGS ARE NOT TO BE CHANGED
WITHOUT THE WRITTEN PERMISSION OF
THE ARCHITECT.

**NEW LIFE PENTECOSTAL
CHURCH MIRACLE
CENTER**

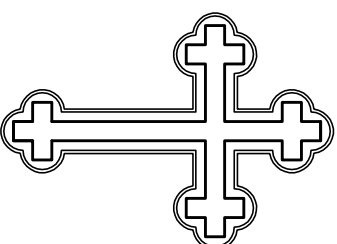

ADDRESS:
6136 VAN BUREN STREET
HOLLYWOOD, FL


REVISIONS
JUNE-6-11
SUBMITTAL TO
TECHNICAL ADVISORY
COMMITTEE
SEPT-19-11
RESUBMITTAL TO
TECHNICAL ADVISORY
COMMITTEE

Date Of Issue
SEPT-6-11

ELEVATIONS


A-2.2

1. MIAMI-DADE COUNTY PRODUCT APPROVED SHADING BLINDS WILL BE COLORED TO BE MATCHED TO THE BUILDING COLOR. REFER TO ARCHITECT PRIOR TO MANUFACTURE (TYP)
 2. LINE OF THE BLINDS SEE STRUCT DUGS FOR DTL'S
 3. CONTINUOUS FOLDING BLINDS OVERHANGING THE ROOF LINE SHALL BE INSTALLED
 4. EXTERIOR GRADE PAINT. SEE SPECS SHIT A-211 STUCCO SHALL BE INSTALLED/APPLIED AS LINE OF CONC & EXCLUDING TABLE 4 (TYP)
 5. LINE OF CONC & EXCLUDING TABLE 4 (TYP)
 6. CHURCH STEEPLE WITH DECORATIVE DOORWAYS EXEMPT FROM BUILDING HEIGHT
 7. ADA ACCESSIBLE ENTRANCE "MAX 1/4" AT WALKWAYS TO ENTRY. SEE FLOOR PLAN FOR ADDITIONAL NOTES. DECORATIVE SMOOTH
 8. FIBERGLASS UPRAID IN TUBCAN 9" TIE
 9. DECORATIVE WOOD SHUTTERS. REFER TO EXTERIOR GRADE LIGHT FIXTURES. REFER TO ARCHITECT PRIOR TO MANUFACTURE (TYP)
 10. DECORATIVE STAINED GLASS APPLIED TO NEW IMPACT GLASS EXTERIOR WINDOWS AND DOORS WITH WHITE FRAME
 11. DECORATIVE STAINED GLASS APPLIED TO AFF
 12. NEW IMPACT GLASS EXTERIOR WINDOWS AND DOORS WITH WHITE FRAME
 13. DECORATIVE LOW WALL
 14. CONTRACTOR TO PROVIDE CORNER GUTTERS AS REQ. FOR ROOF CORNER GUTTERS SHALL BE INSTALLED FOR COORDINATE LOCATION OF GUTTERS UNARCHITECT
- NOTE:
- DIMENSIONS SHOWN ARE TO TOP OF FF SEE ELEVATIONS AND STRUCT DUGS FOR TB HEIGHT AND DEPTH
- BUILDING IDENTIFICATION:
APPROVED NUMBERS OR ADDRESSES TO BE PLACED ON ALL NEW AND EXISTING BUILDINGS IN SUCH POSITION AS TO BE EASILY READ AND LEGIBLE FROM THE STREET. THE NUMBERS SHALL CONTRAST WITH THEIR BACKGROUND.

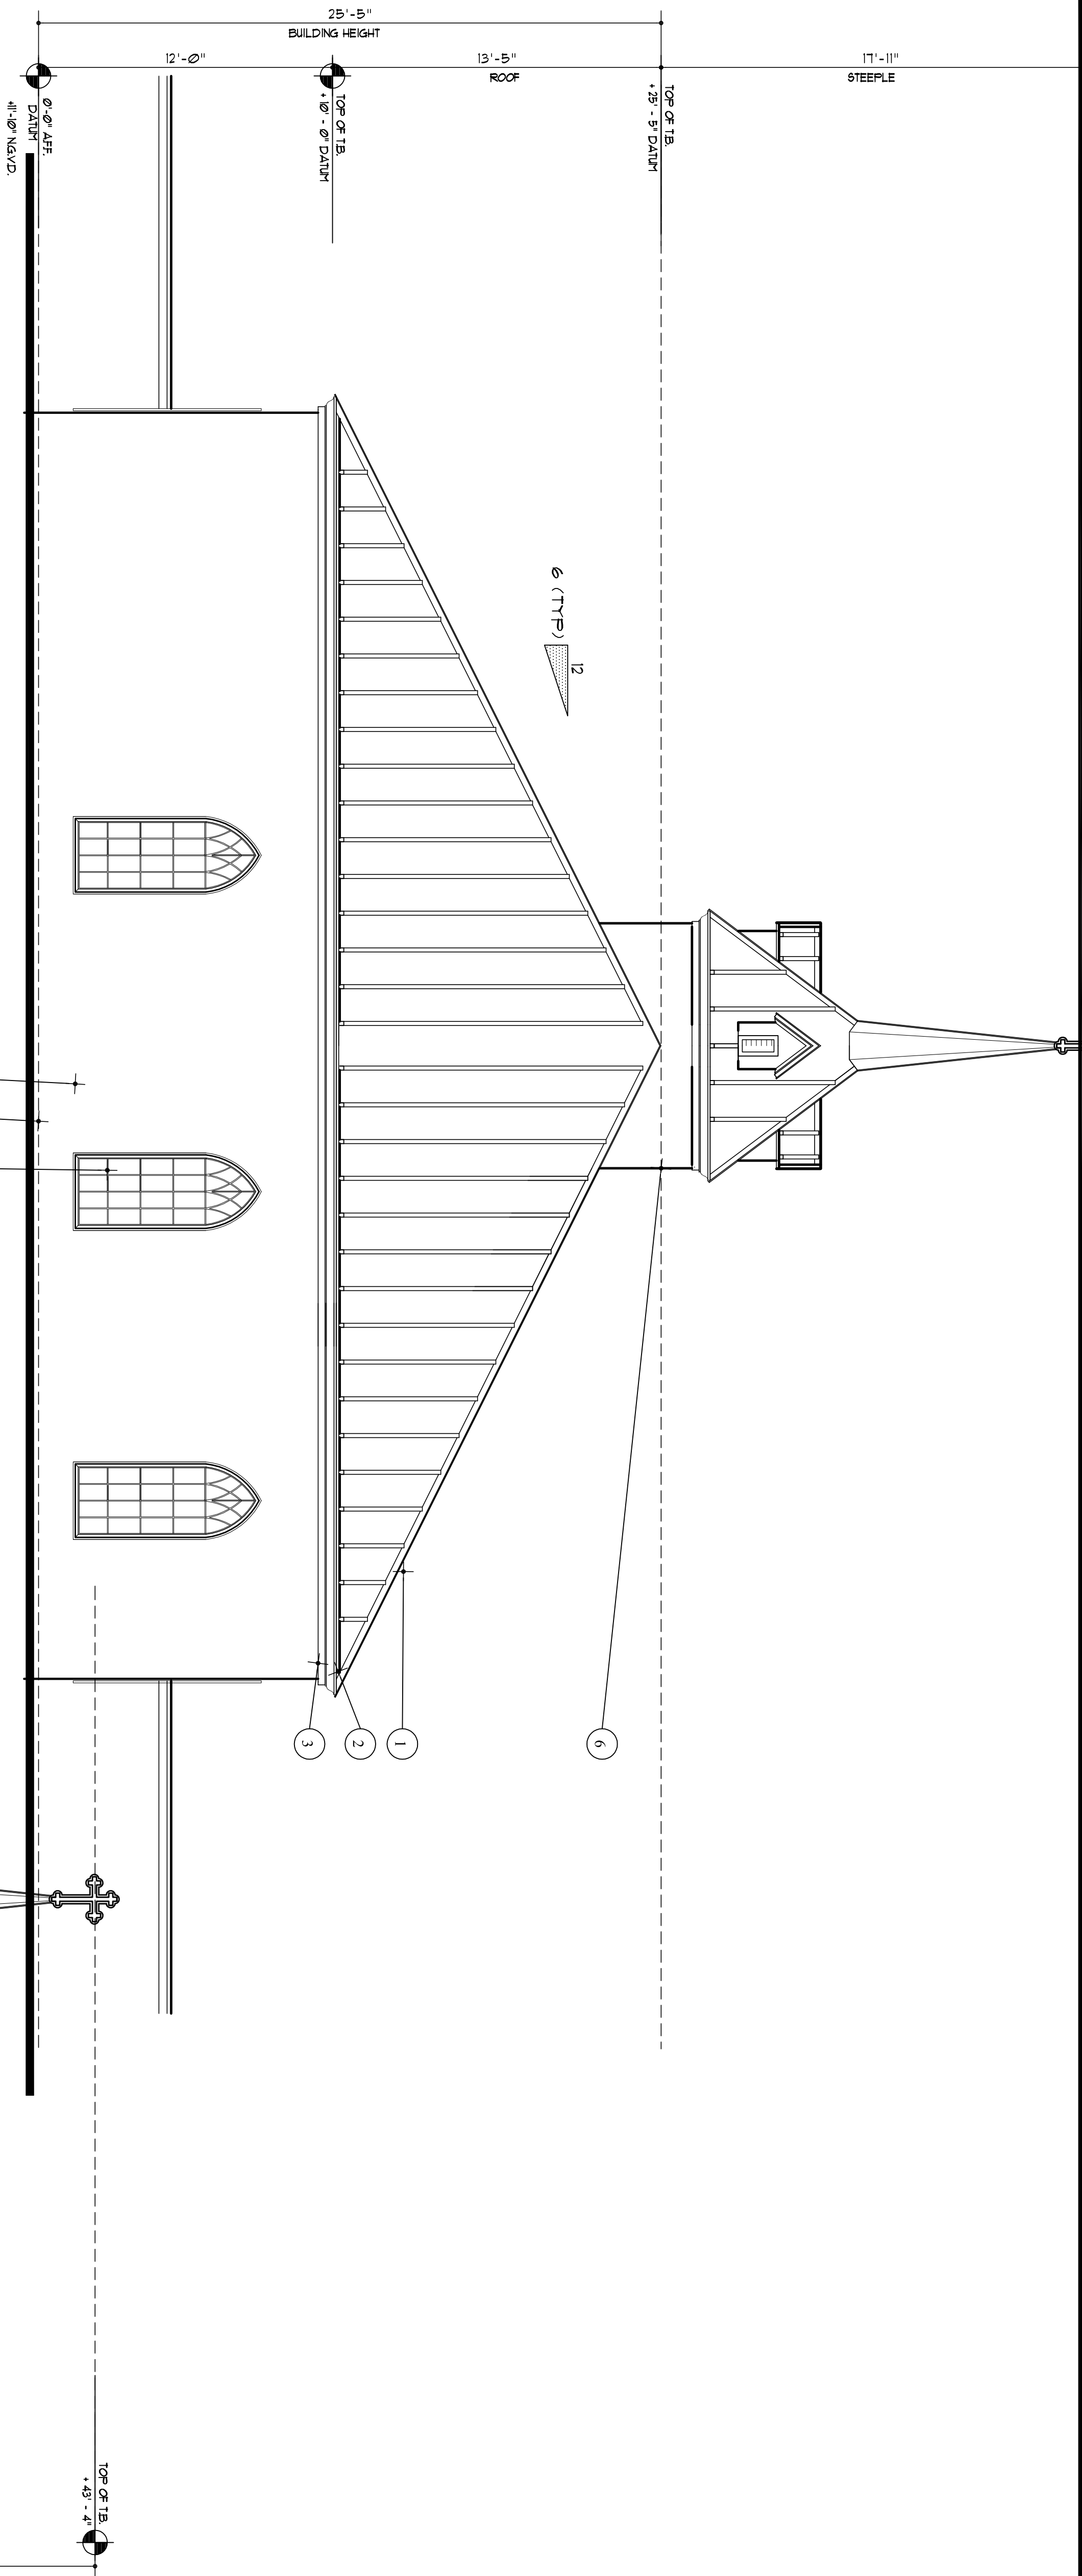

1 SOUTH ELEVATION (REAR)

SCALE = 3/16" = 1'-0"

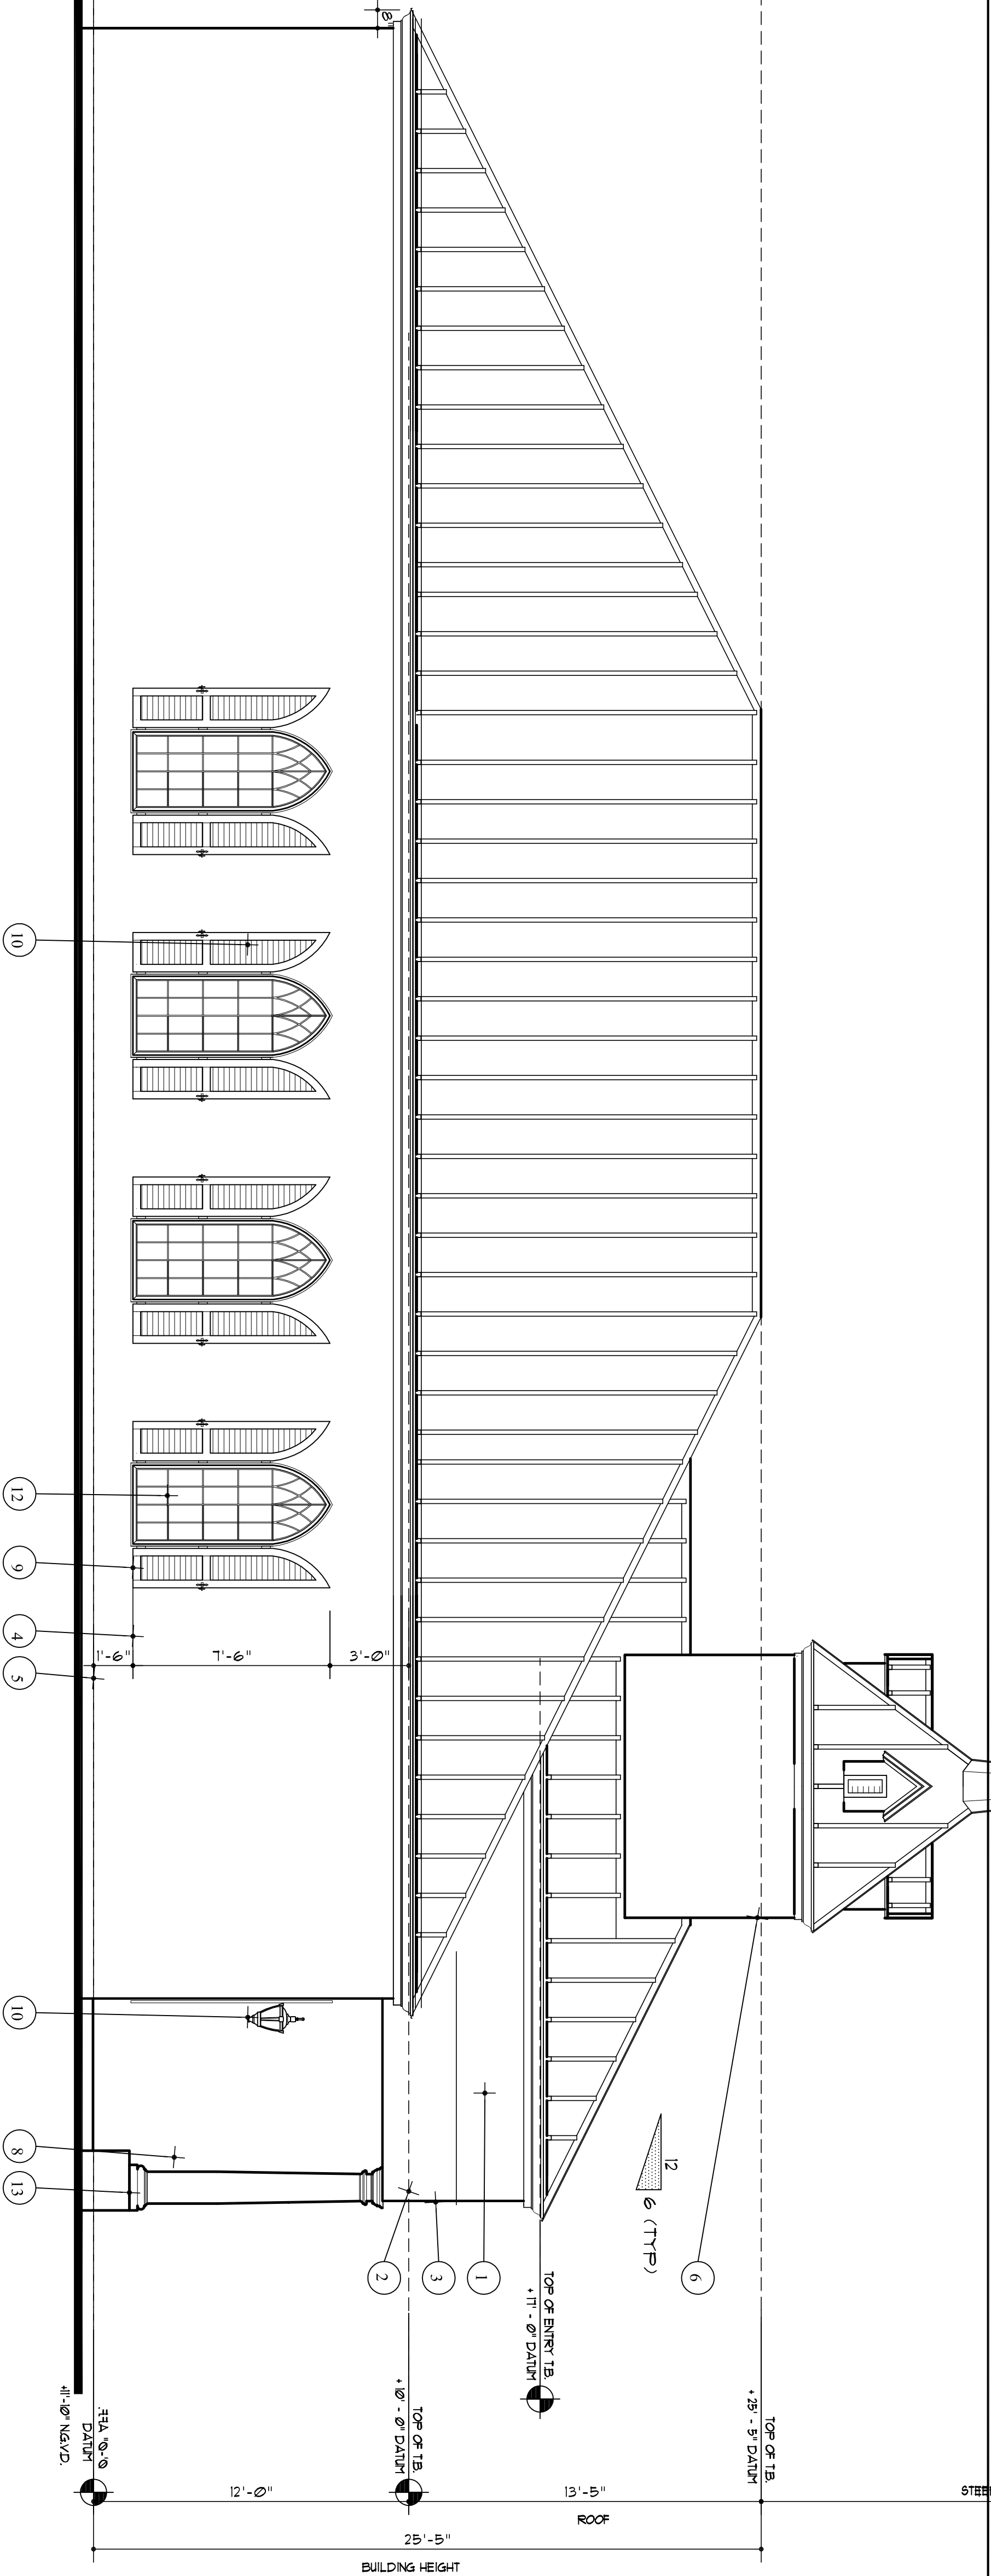

2 SIDE ELEVATION (EAST)

SCALE = 3/16" = 1'-0"

3 ELEVATION KEY NOTES