



JOSEPH B. KASSABATES PA
 2417 HOLLYWOOD BLVD. SUITE 200
 HOLLYWOOD, FL 33019
 TEL: 305-955-1111 FAX: 305-955-1112
 WWW.KALLER.COM

SEAL

JOSEPH B. KASSABATES
 REGISTERED PROFESSIONAL ARCHITECT
 FLORIDA #A 10002229

PROJECT TITLE
 FACADE RENOVATION
 1900 HOLLYWOOD BLVD.
 HOLLYWOOD, FL 33019

SHEET TITLE
 EXISTING AND PROPOSED
 ELEVATIONS


NO.	DATE	DESCRIPTION
1	4.5.10	HISTORIC PRES.

THIS DRAWING IS AN INSTRUMENT OF SERVICE AND IS THE PROPERTY OF KASSABATES PA. IT IS TO BE USED ONLY FOR THE PROJECT AND SITE SPECIFICALLY IDENTIFIED HEREON.

PROJECT NO.: 10026
 DATE: 3-11-10
 DRAWN BY: TMS
 CHECKED BY: JMK

SHEET

A-4

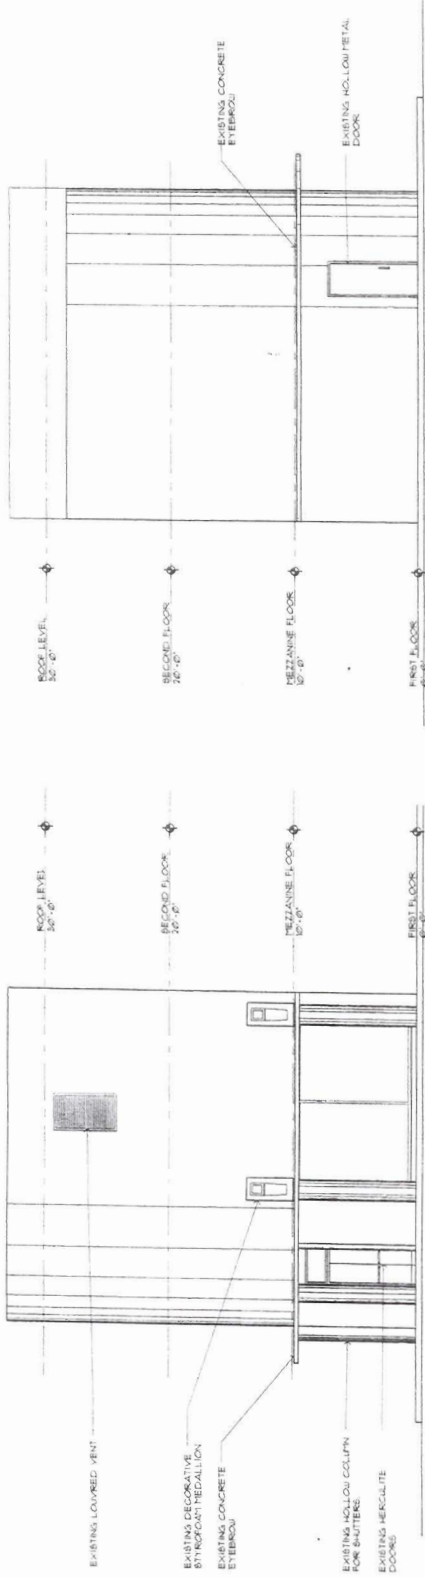


EXISTING NORTH ELEVATION

SCALE: 1/4" = 1'-0"


EXISTING SOUTH ELEVATION

SCALE: 1/4" = 1'-0"

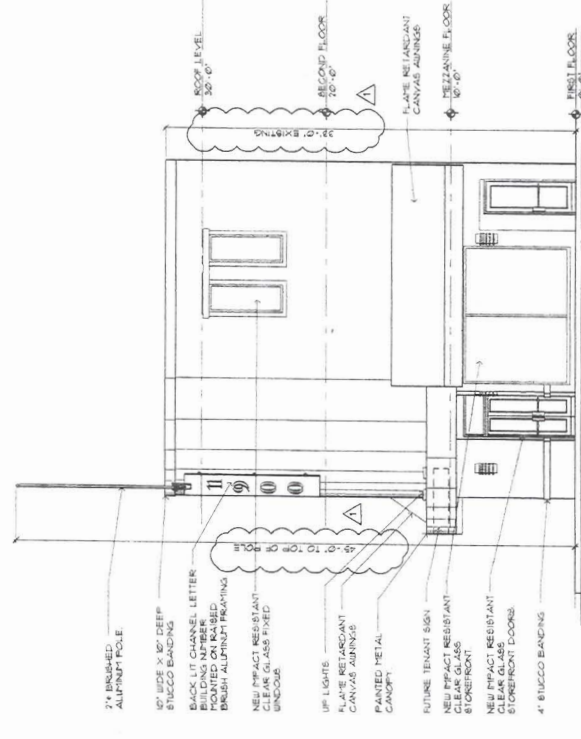

PROPOSED NORTH ELEVATION

SCALE: 1/4" = 1'-0"

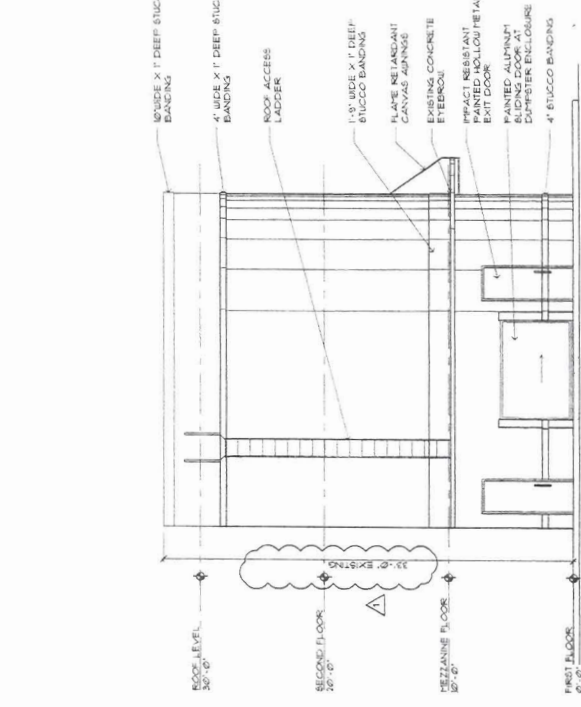

PROPOSED SOUTH ELEVATION

SCALE: 1/4" = 1'-0"

NOTE:
 1. AWNINGS ARE TO BE REMOVABLE AND NOT PERMANENT IN NATURE.
 2. ALL NEW COMPONENTS, MATERIALS AND FINISHES TO BE INSTALLED SHALL BE APPROVED BY THE LOCAL APPROVALS BUREAU THAT THAT MEET OR EXCEED ALL PRESSURE REQUIREMENTS.
 3. ALL EXTERIOR ELEMENTS AND ARCHITECTURAL FEATURES SHALL BE DESIGNED TO AS TO MEET OR EXCEED THE WIND LOAD REQUIREMENTS OF THE FLORIDA BUILDING CODE 2001.
 4. TYPE OF CONSTRUCTION AND OCCUPANCY CLASSIFICATION WILL BE DETERMINED AND INCLUDED ON THE DRAWINGS TO BE INSTALLED. ALL ACCESSIBILITY AND LIFE SAFETY REQUIREMENTS SHALL BE CLEARLY INDICATED IN THE CONSTRUCTION DOCUMENTS.